



SIDE ELEVATION 1

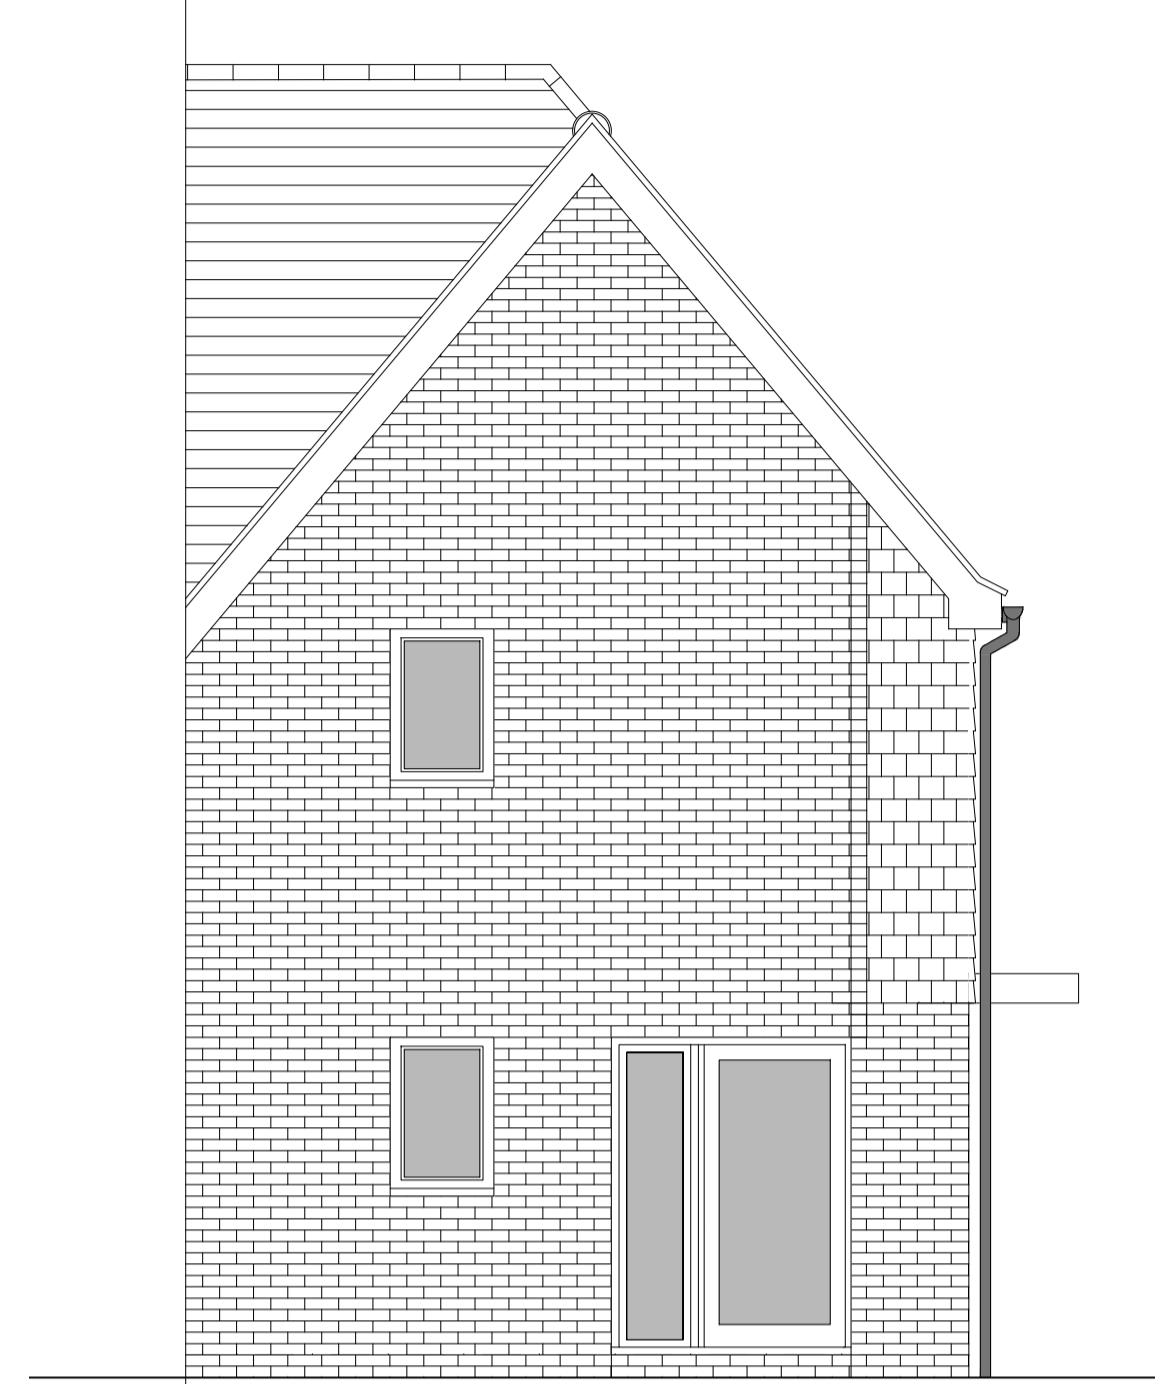


FRONT ELEVATION




SIDE ELEVATION 2

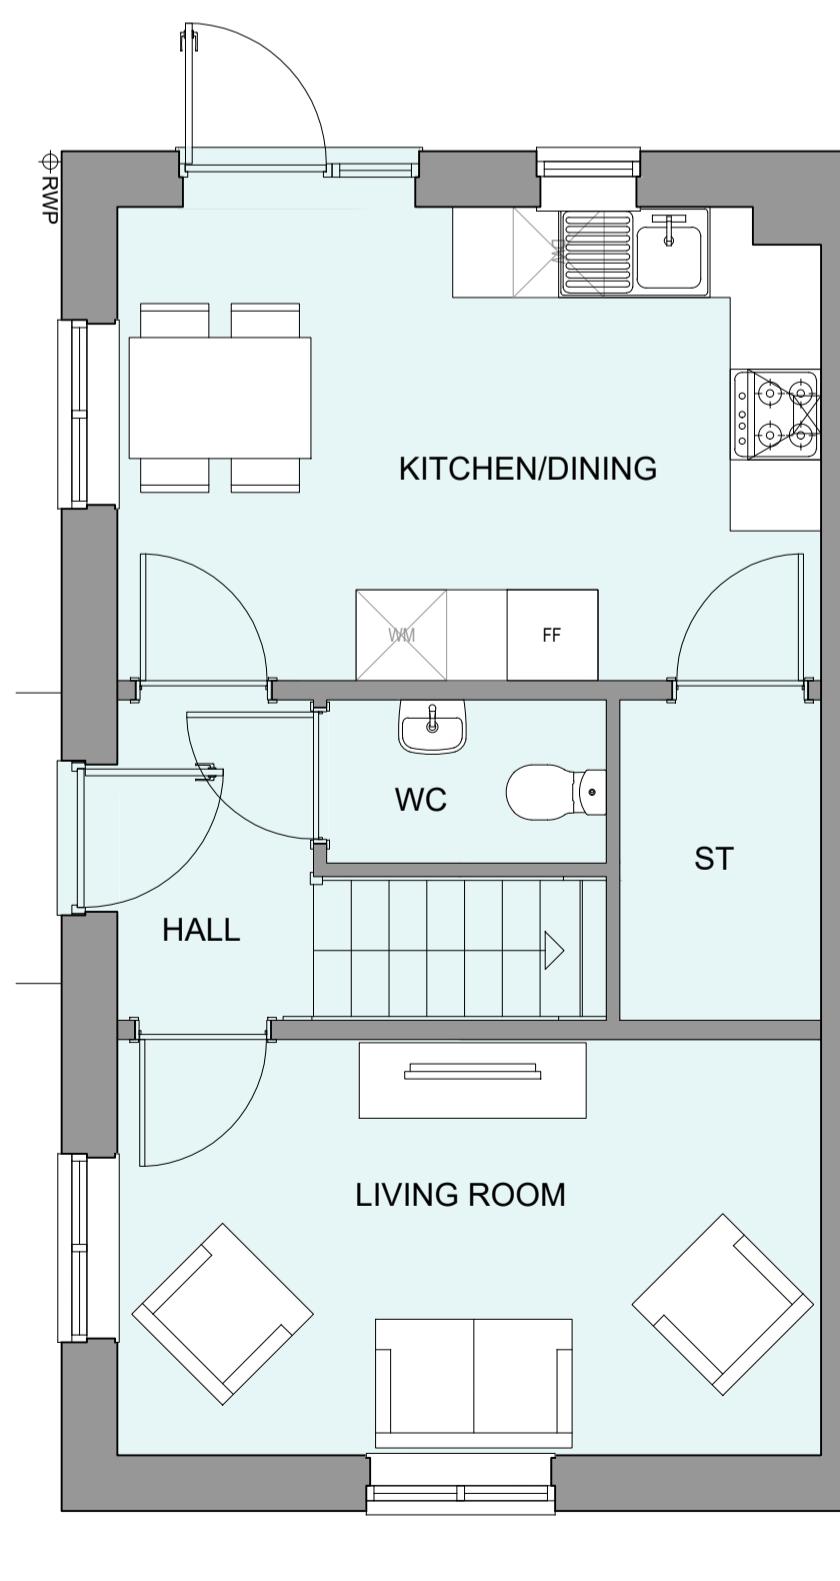

GROUND FLOOR PLAN

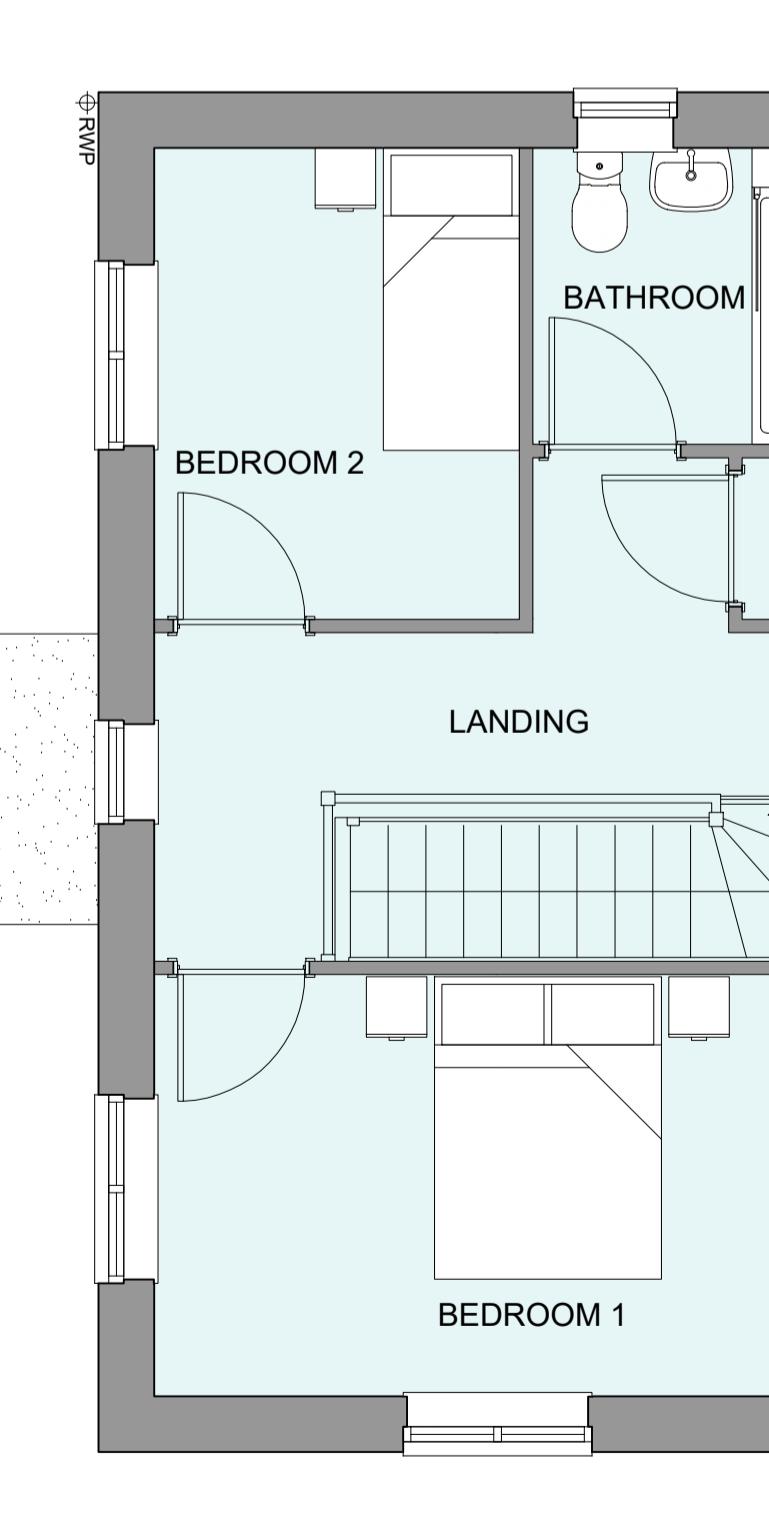

FIRST FLOOR PLAN

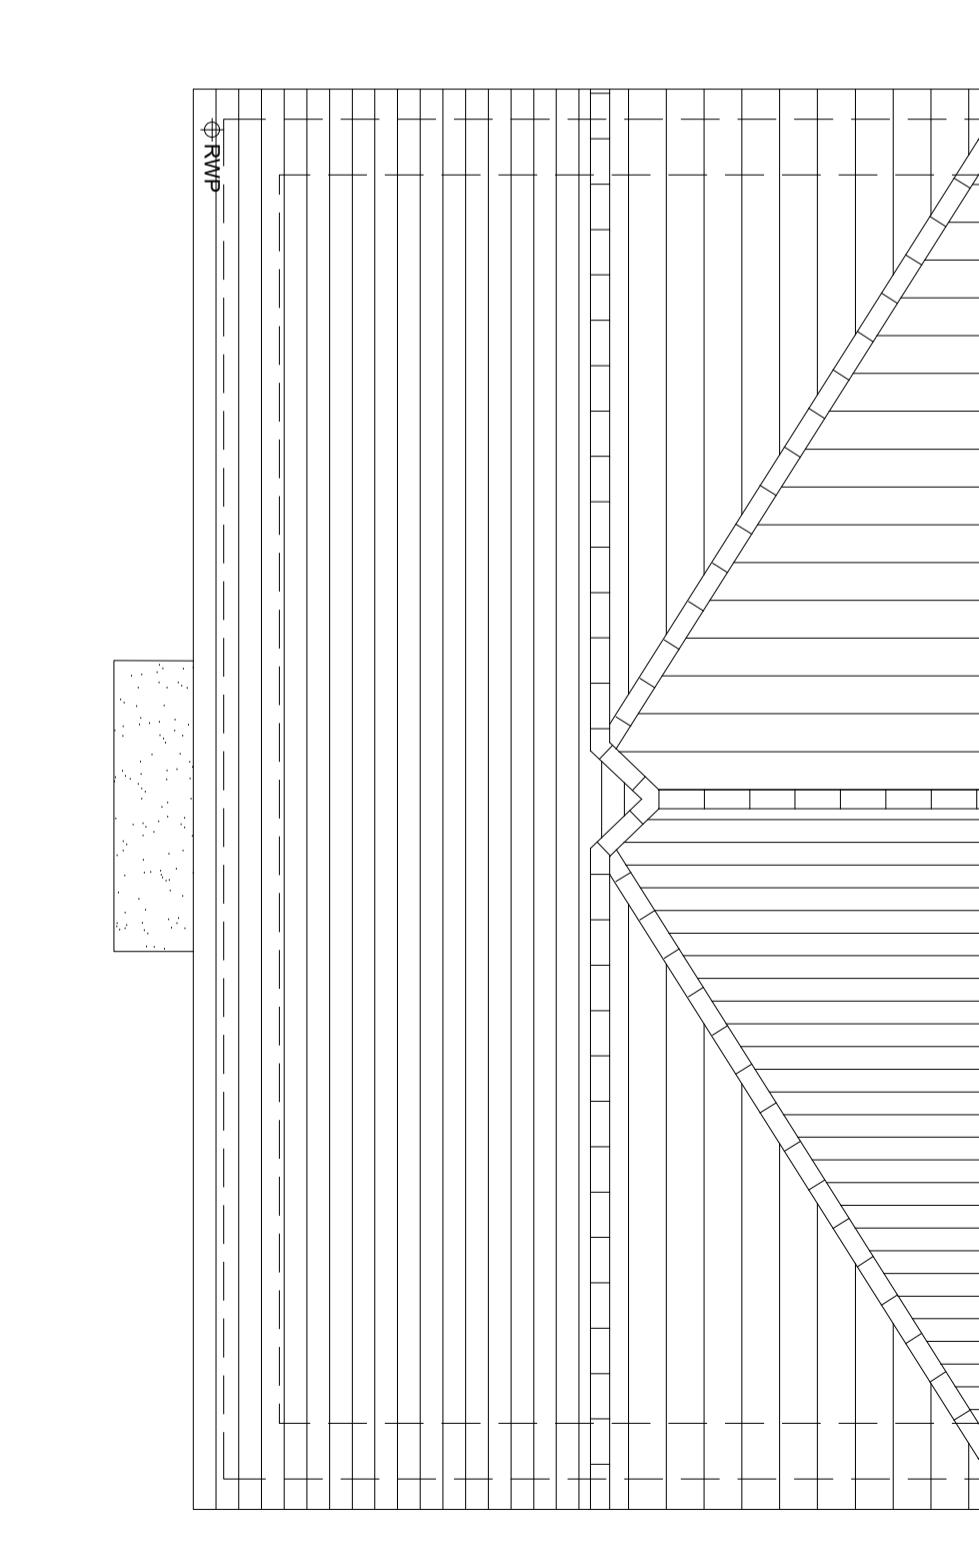

ROOF PLAN

HOUSETYPE VARIATIONS	
PLOT NUMBERS:	AS DRAWN - 68
HANDED:	- 6, 97
MATERIALS:	WALLS - BRICK WALLS (TREATMENT) - TILE HANGING FENESTRATION - UPVC OBSCURE WINDOWS - BATHROOMS EXTERNAL DOORS - UPVC OBSCURE DOORS - ROOF - TILE GUTTERING & DOWNPipes - UPVC FASCIA & SOFFITS - UPVC
WINDOW OMISSION:	PLOT(S) - N/A
AREA OF UNIT (GIA):	76.8sqm 827sqft
B. REGS PART M:	M4(2)
NDSS COMPLIANT:	YES
CHARACTER AREA:	RYEBANK PARK

A 21.08.24 Side Elev tile hanging reduced to avoid rear door JC
Rev Date Amendment Initials

Project:
PHASE 4 THE LANDINGS
FORD, WEST SUSSEX

Client:
VISTRY SOUTH EAST

Drawing:
PROPOSED HOUSETYPE PLANS & ELEVATIONS
HT - "236" VARIANT "V6"

Drawing no: 22.1706.4355 Rev: A
Scale@A1: 1:50 Date: AUG 24 Drawn: JC Checked: CH

61-63 New London Road | Chelmsford | Essex | CM2 0ND
T: +44 (0)1245 933988
W: www.fincarchitects.com
E: company@fincarchitects.com

© FINC Architects Limited holds the copyright to all the information contained within this drawing and it may not be copied or reproduced in whole or in part without the written consent of the copyright holder. All dimensions and measurements to be checked on site.

All dimensions and measurements to be checked on site. This drawing is to be printed in colour.