






FRONT ELEVATION

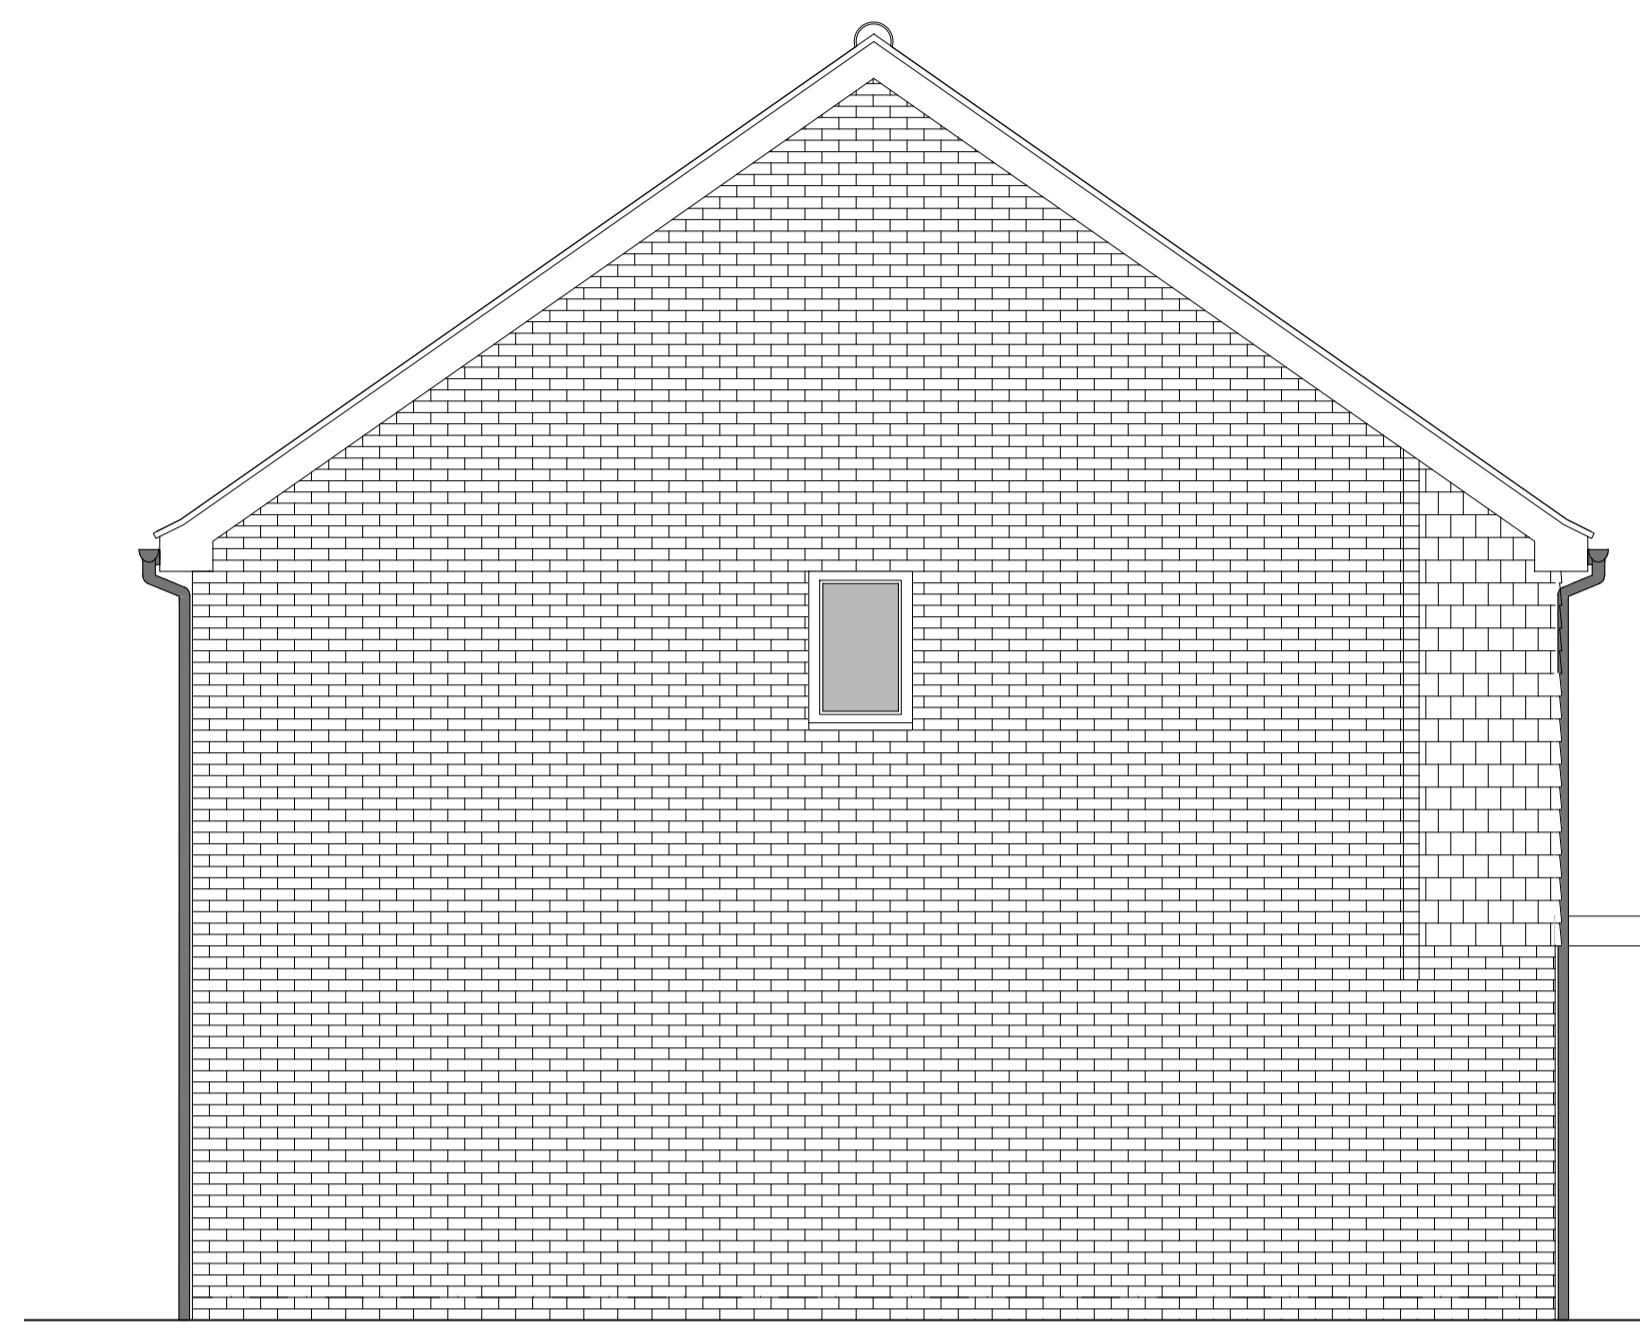


SIDE ELEVATION

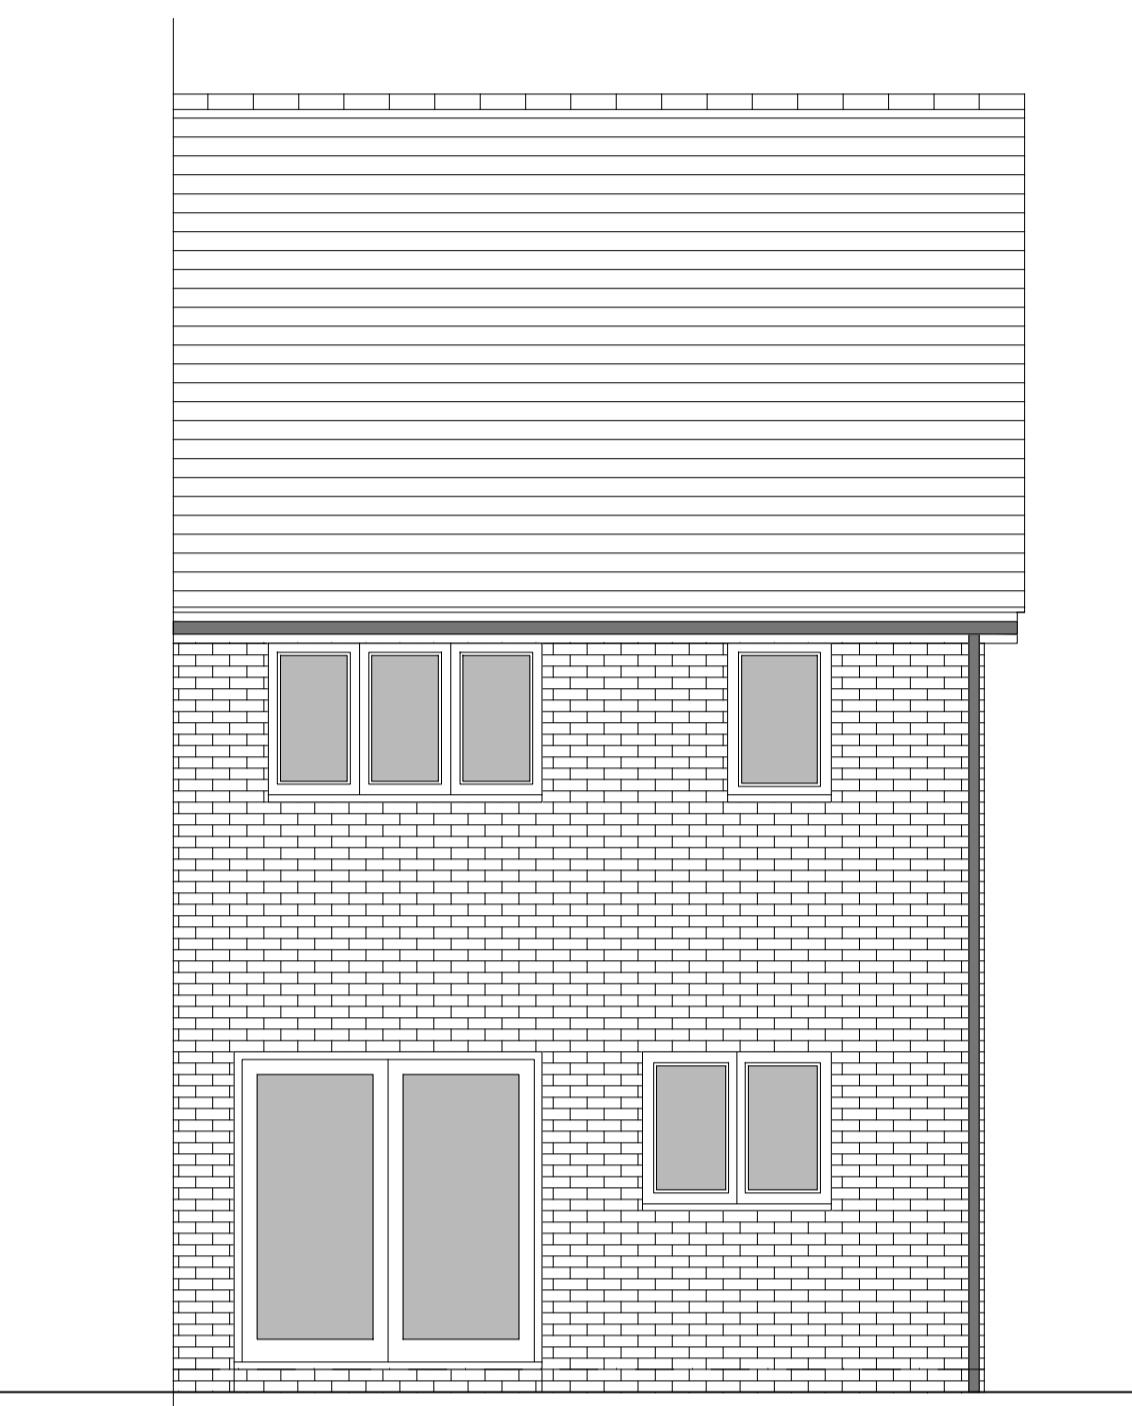

REAR ELEVATION

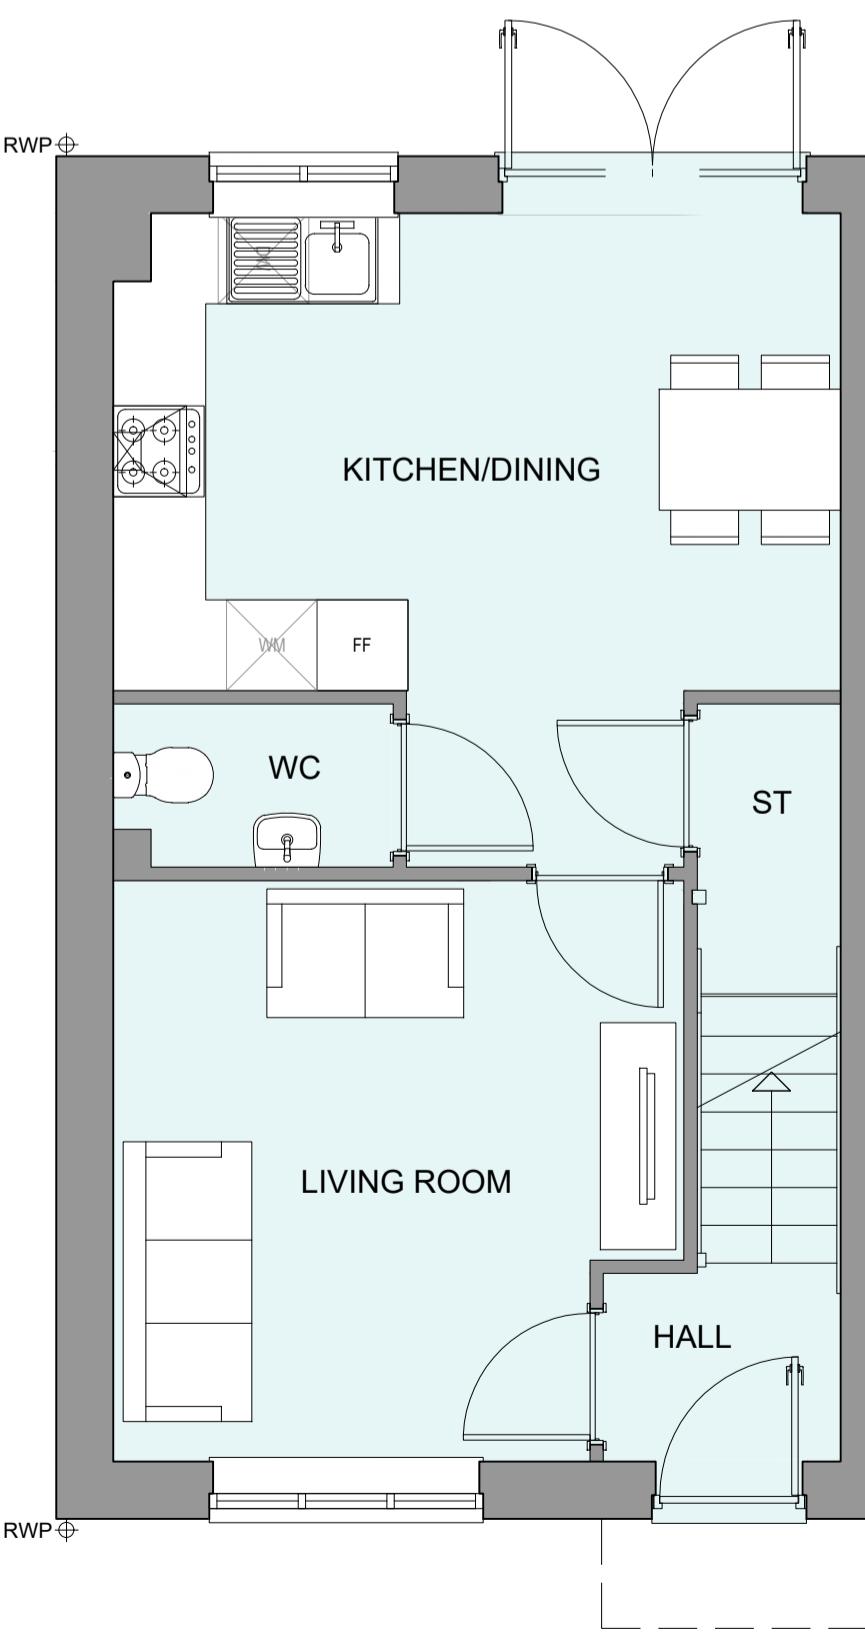

GROUND FLOOR PLAN

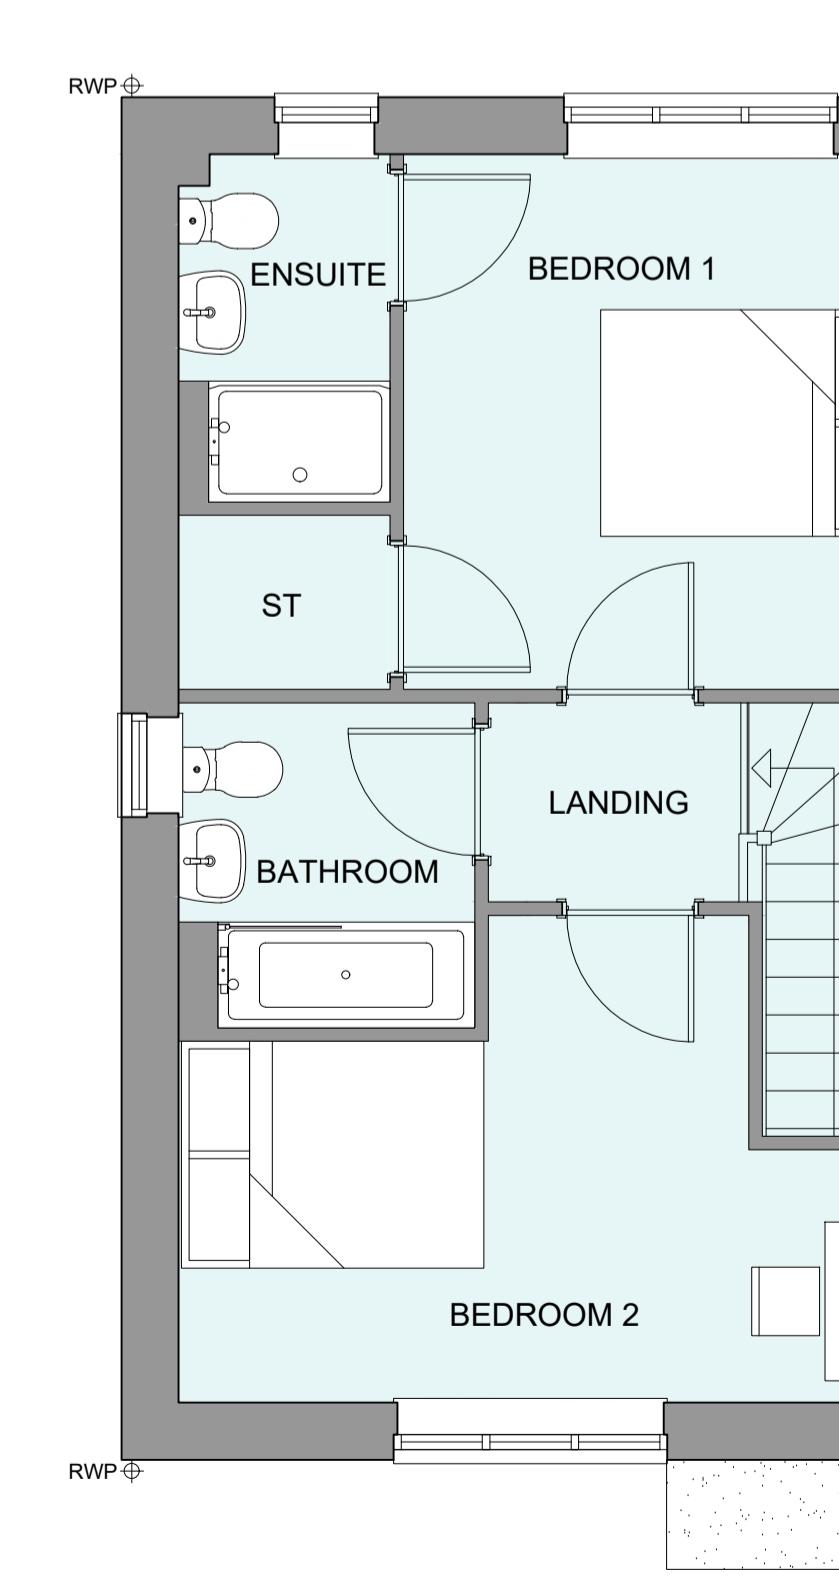

FIRST FLOOR PLAN



ROOF PLAN

HOUSETYPE VARIATIONS	
PLOT NUMBERS:	AS DRAWN - 5
HANDED:	- 80
MATERIALS:	WALLS - BRICK WALLS (TREATMENT) - TILE HANGING FENESTRATION - UPVC OBSCURE WINDOWS - BATHROOMS & ENSUITES EXTERNAL DOORS - UPVC OBSCURE DOORS - ROOF - TILE GUTTERING & DOWNPPIPES - UPVC FASCIA & SOFFITS - UPVC
WINDOW OMISSION:	PLOT(S) - N/A
AREA OF UNIT (GIA):	79.4sqm 855sqft
B. REGS PART M:	M4(2)
NDSS COMPLIANT:	YES
CHARACTER AREA:	RYEBANK PARK

Rev	Date	Amendment	Initials
Project: PHASE 4 THE LANDINGS FORD, WEST SUSSEX			
Client: VISTRY SOUTH EAST			
Drawing: PROPOSED HOUSETYPE PLANS & ELEVATIONS HT - "241" VARIANT "V5"			
Drawing no:	Rev:	22.1706.4254	
Scale@A1:	1:50	Date:	AUG 24
Drawn:	CLP	Checked:	CH
FINC Architects Ltd 61-63 New London Road   Chelmsford   Essex   CM2 0ND T: +44 (0)1245 933988 W: <a href="http://www.fincarchitects.com">www.fincarchitects.com</a> E: <a href="mailto:company@fincarchitects.com">company@fincarchitects.com</a>			
Disclaimer: © FINC Architects. Limited holds the copyright to all the information contained within this drawing. It is not to be reproduced and cannot be obtained before copying or using the data other than for the purpose it was originally supplied.			
All dimensions and measurements to be checked on site. No dimensions from this drawing. This drawing is to be printed in colour.			