




FRONT ELEVATION

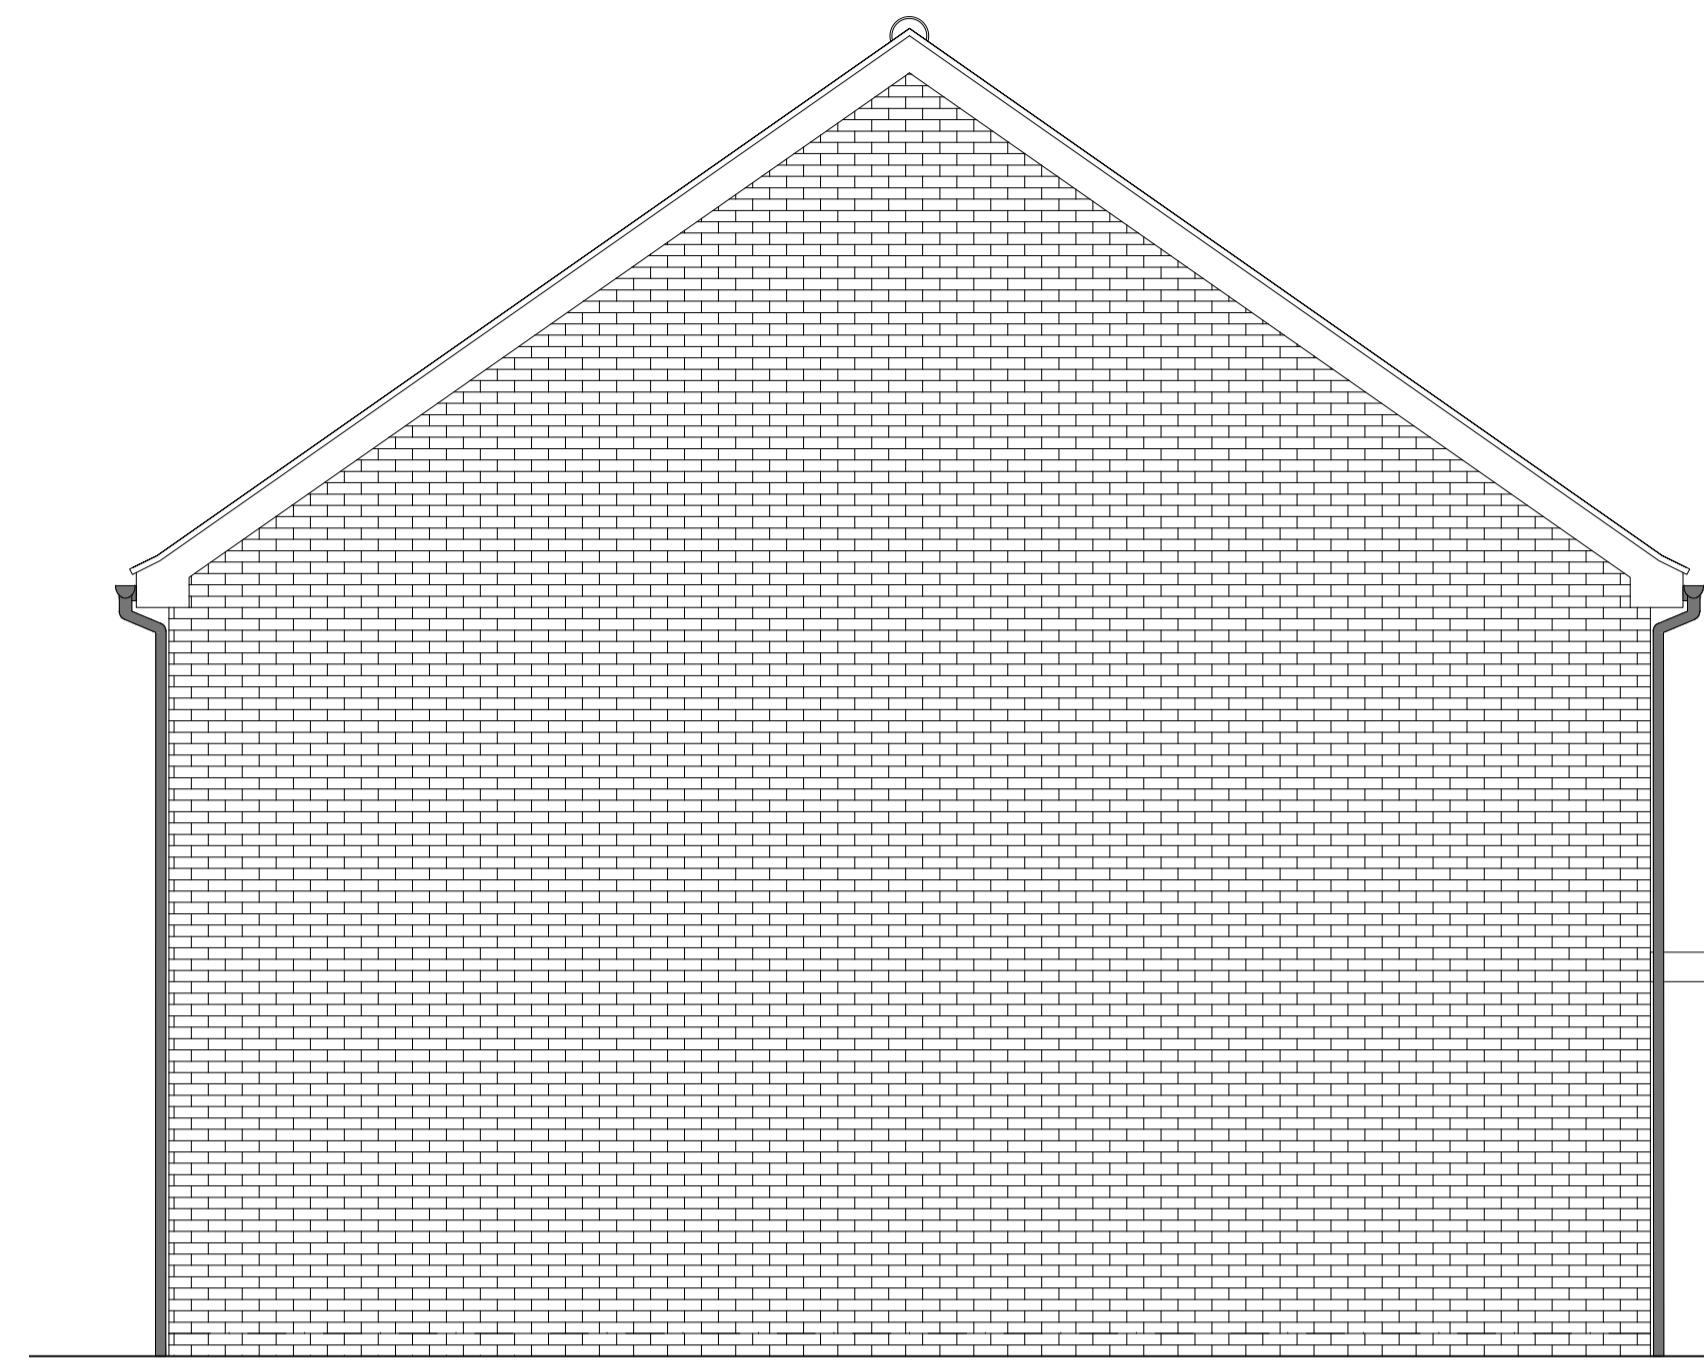


SIDE ELEVATION 1

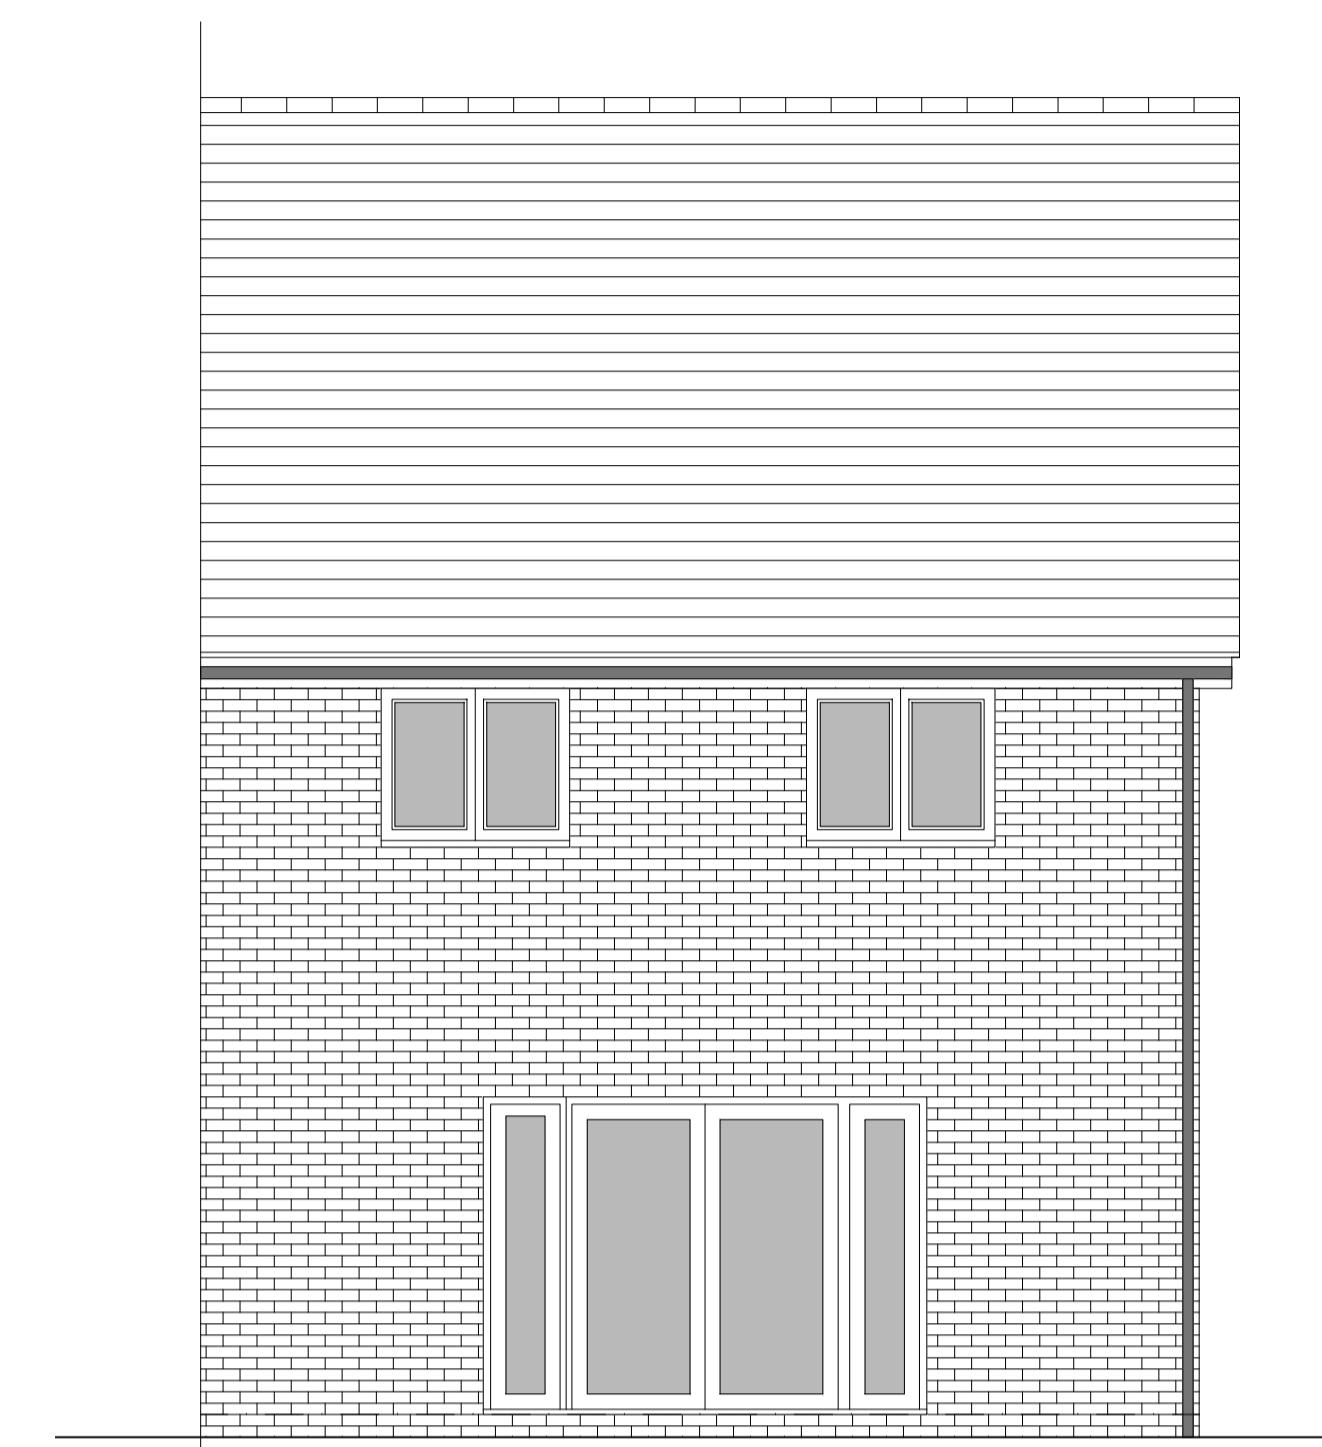


REAR ELEVATION

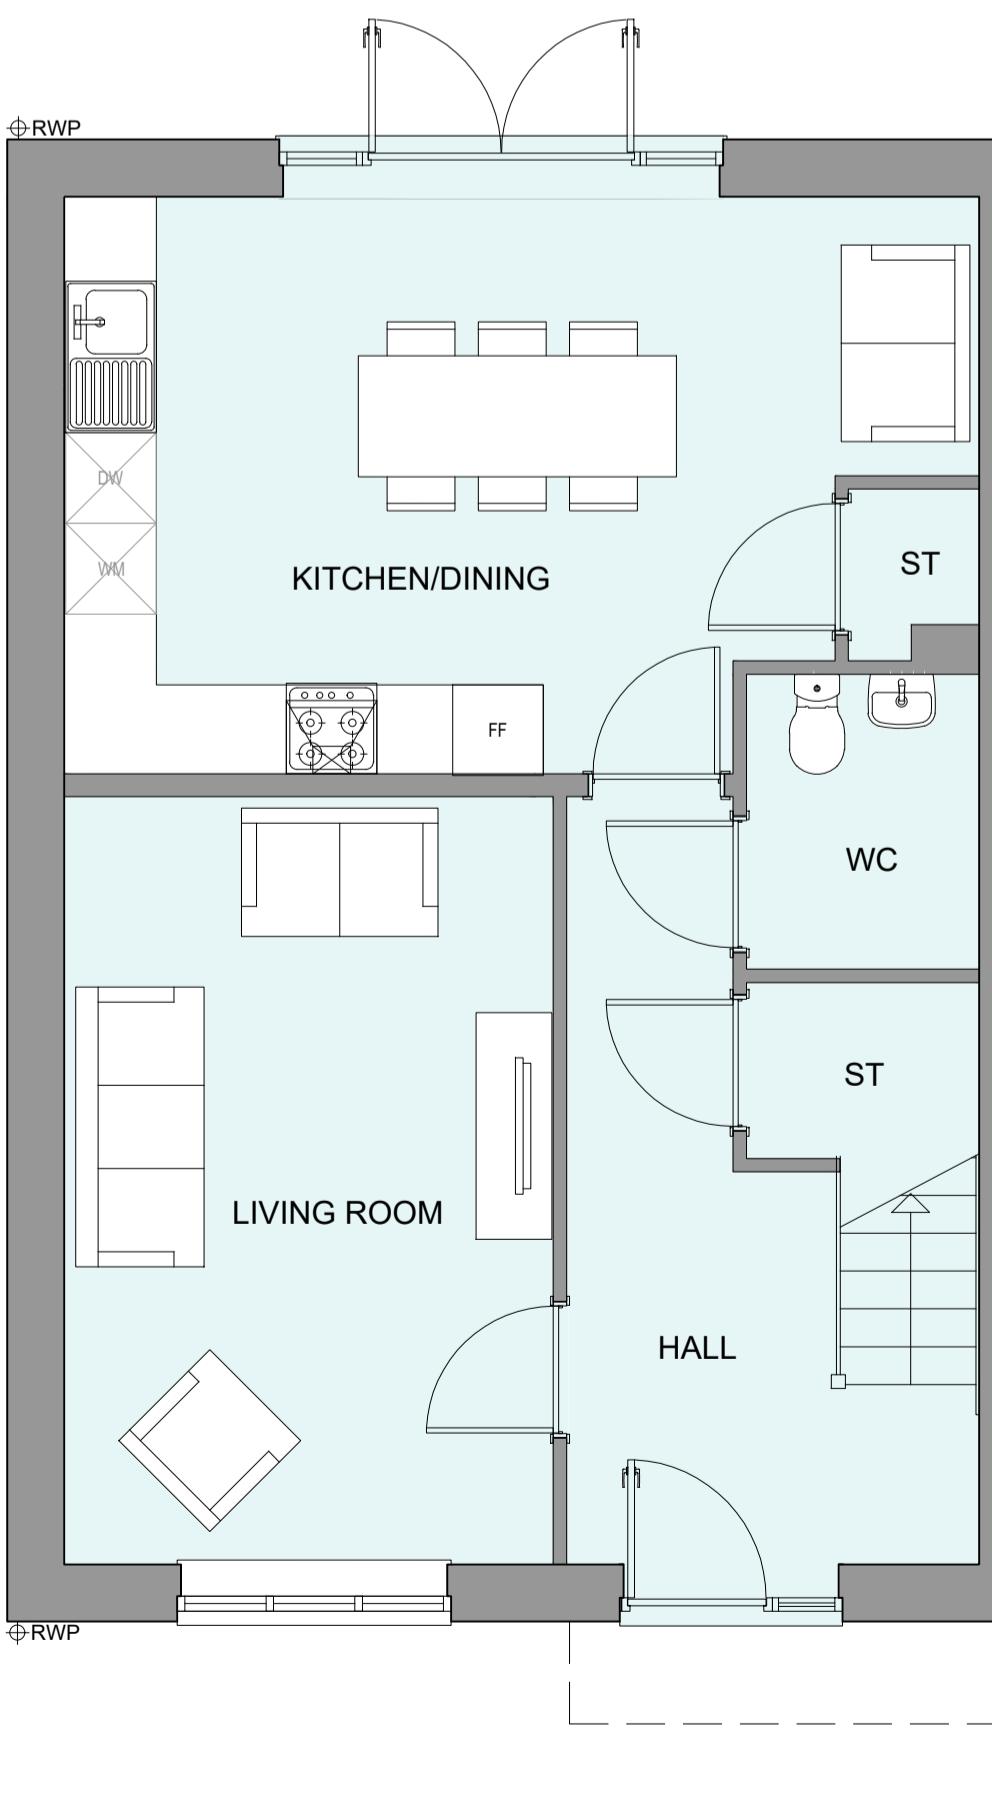

GROUND FLOOR PLAN

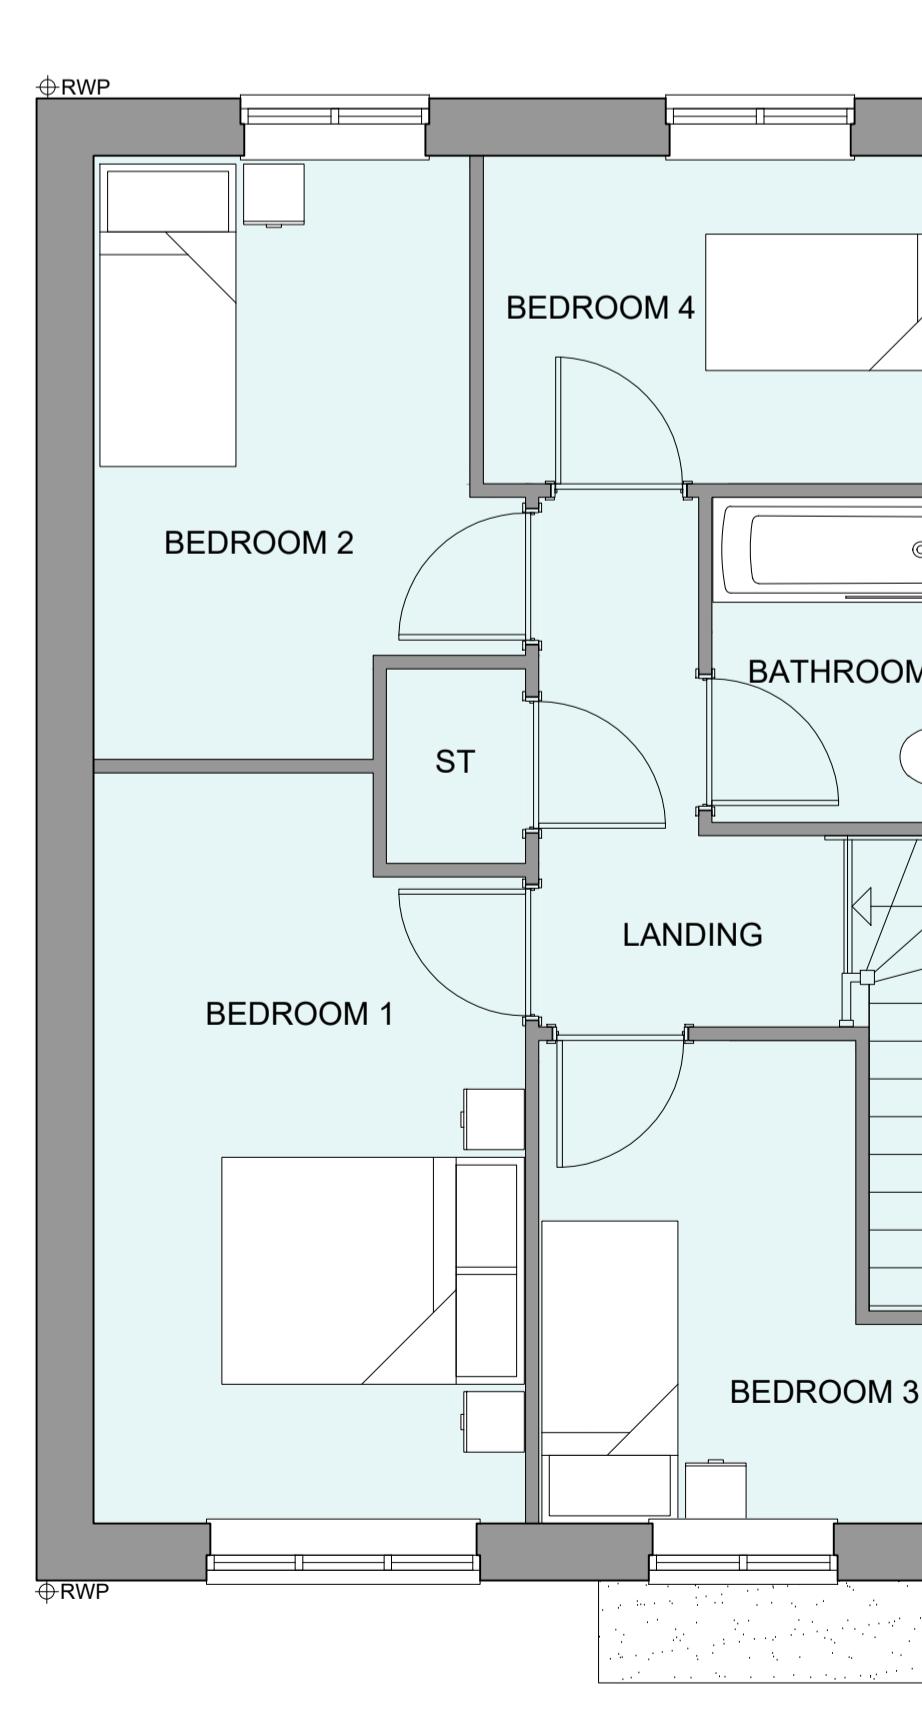

FIRST FLOOR PLAN

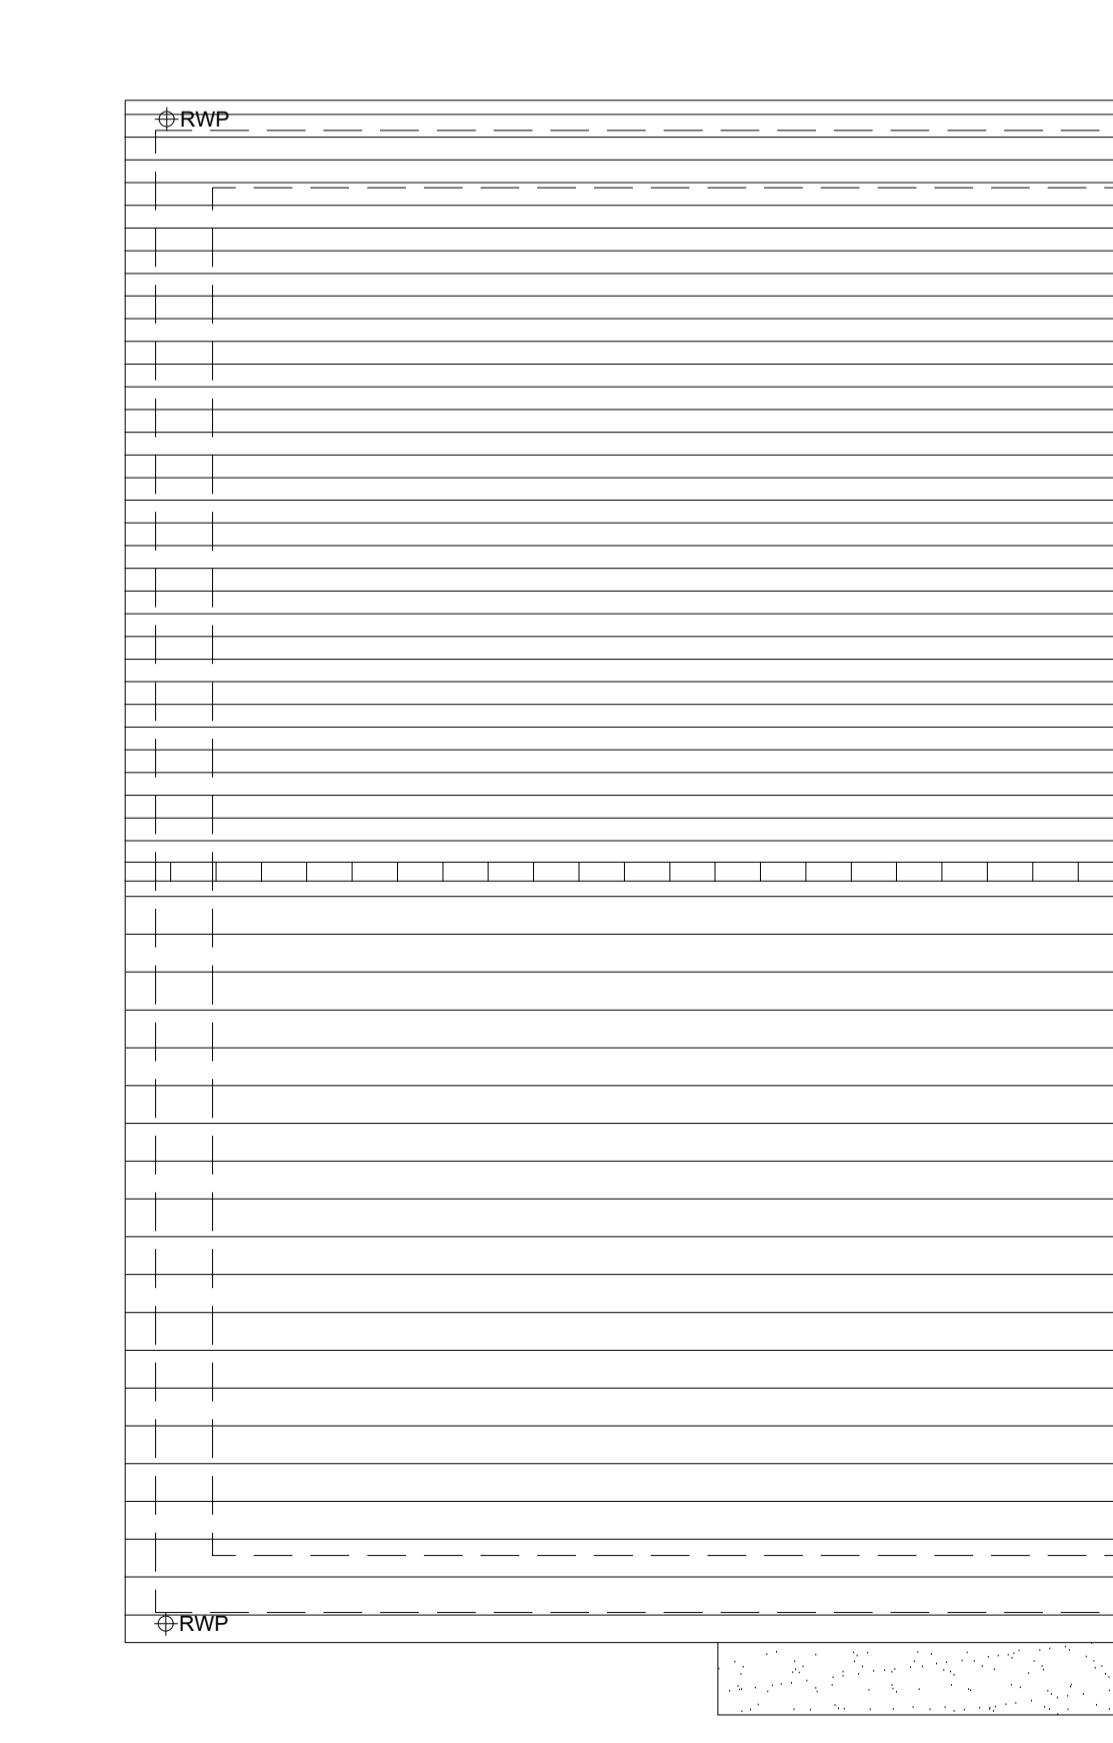

ROOF PLAN

HOUSETYPE VARIATIONS		
PLOT NUMBERS:	AS DRAWN	- 93
HANDED:	-	92
MATERIALS:	WALLS	- BRICK
	WALLS (TREATMENT)	-
	FENESTRATION	- UPVC
	OBSCURE WINDOWS	-
	EXTERNAL DOORS	- UPVC
	OBSCURE DOORS	-
	ROOF	- TILE
	GUTTERING & DOWNPipes	- UPVC
	FASCIA & SOFFITS	- UPVC
WINDOW OMISSION:	PLOT(S)	- N/A
AREA OF UNIT (GIA):	109.4sqm	1178sqft
B. REGS PART M:	M4(2)	
NDSS COMPLIANT:	YES	
CHARACTER AREA:	RYEBANK PARK	

Rev	Date	Amendment	Initials
Project: PHASE 4 THE LANDINGS FORD, WEST SUSSEX			
Client: VISTRY SOUTH EAST			
Drawing: PROPOSED HOUSETYPE PLANS & ELEVATIONS HT - "452" VARIANT "V2"			
Drawing no:	24.1706.4201	Rev:	-
Scale@A1:	1:50	Date:	AUG 24
Drawn:	JC/CH	Checked:	YC
61-63 New London Road Chelmsford Essex CM2 0ND			
T: +44 (0)1243 933988			
W: www.fincarchitects.com			
E: company@fincarchitects.com			
© FINC Architects Limited holds the copyright to all the information contained within this drawing and it may not be copied or used for the purpose it was originally supplied			
All dimensions and measurements to be checked on site.			
Do not scale from this drawing. This drawing is to be printed in colour.			