






FRONT ELEVATION

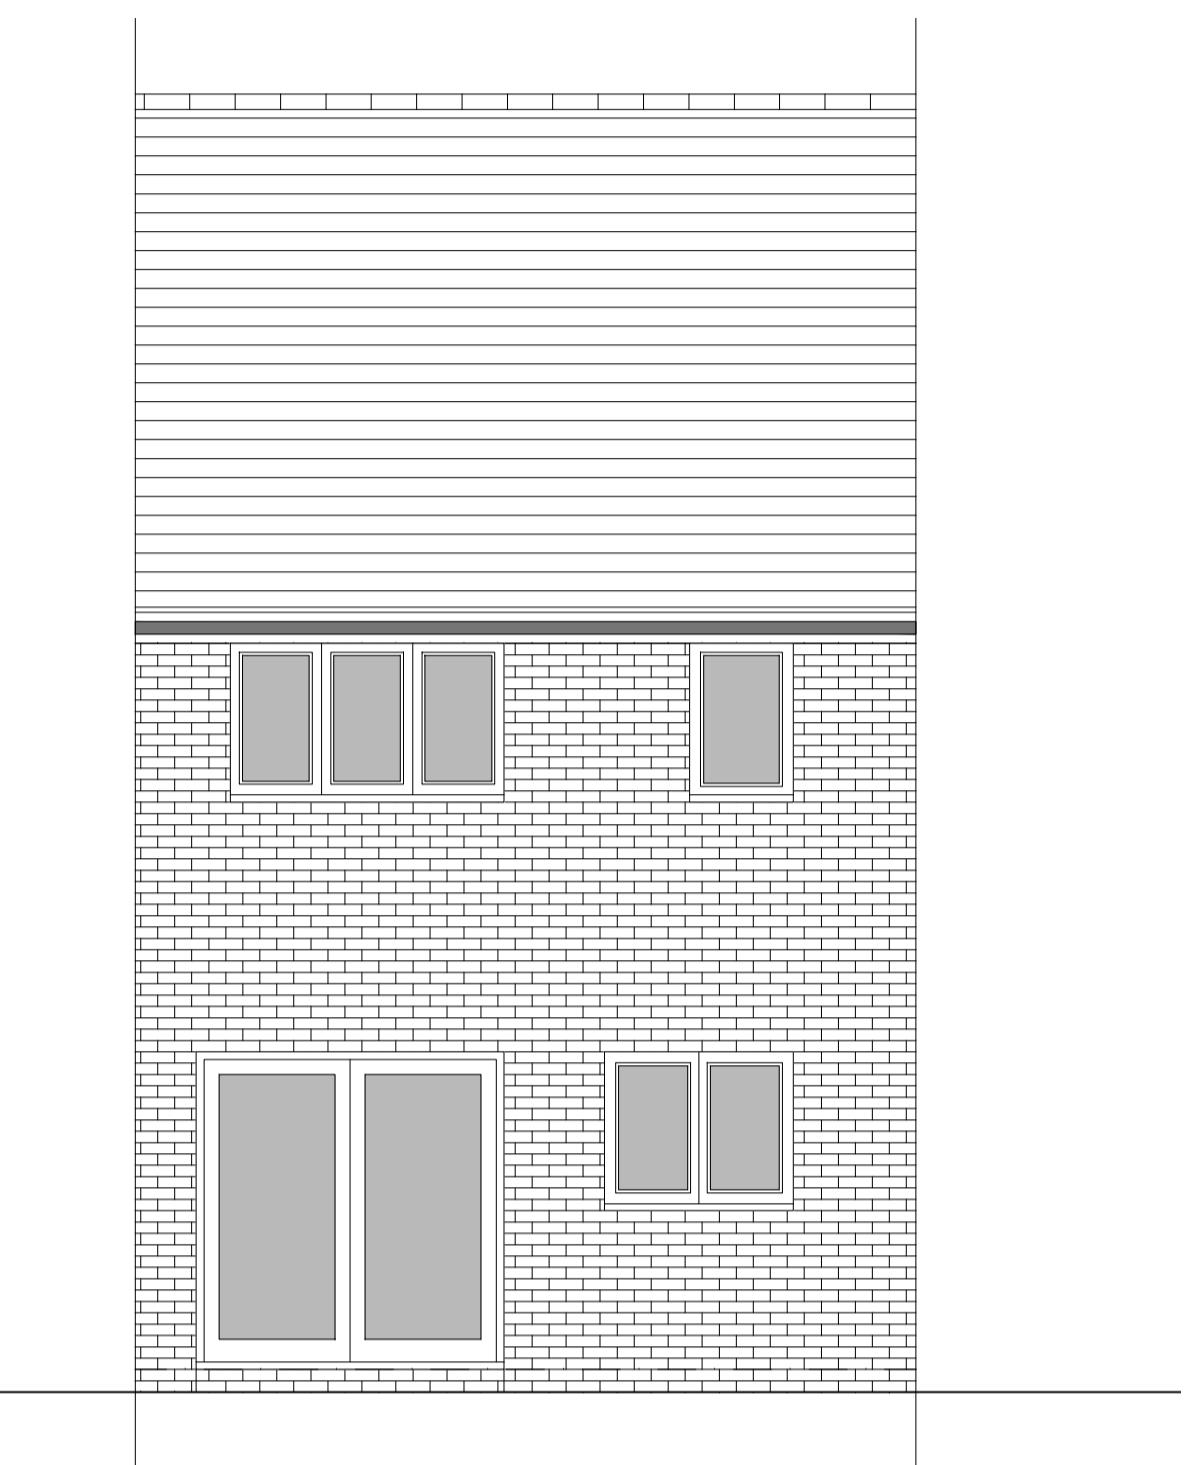


REAR ELEVATION

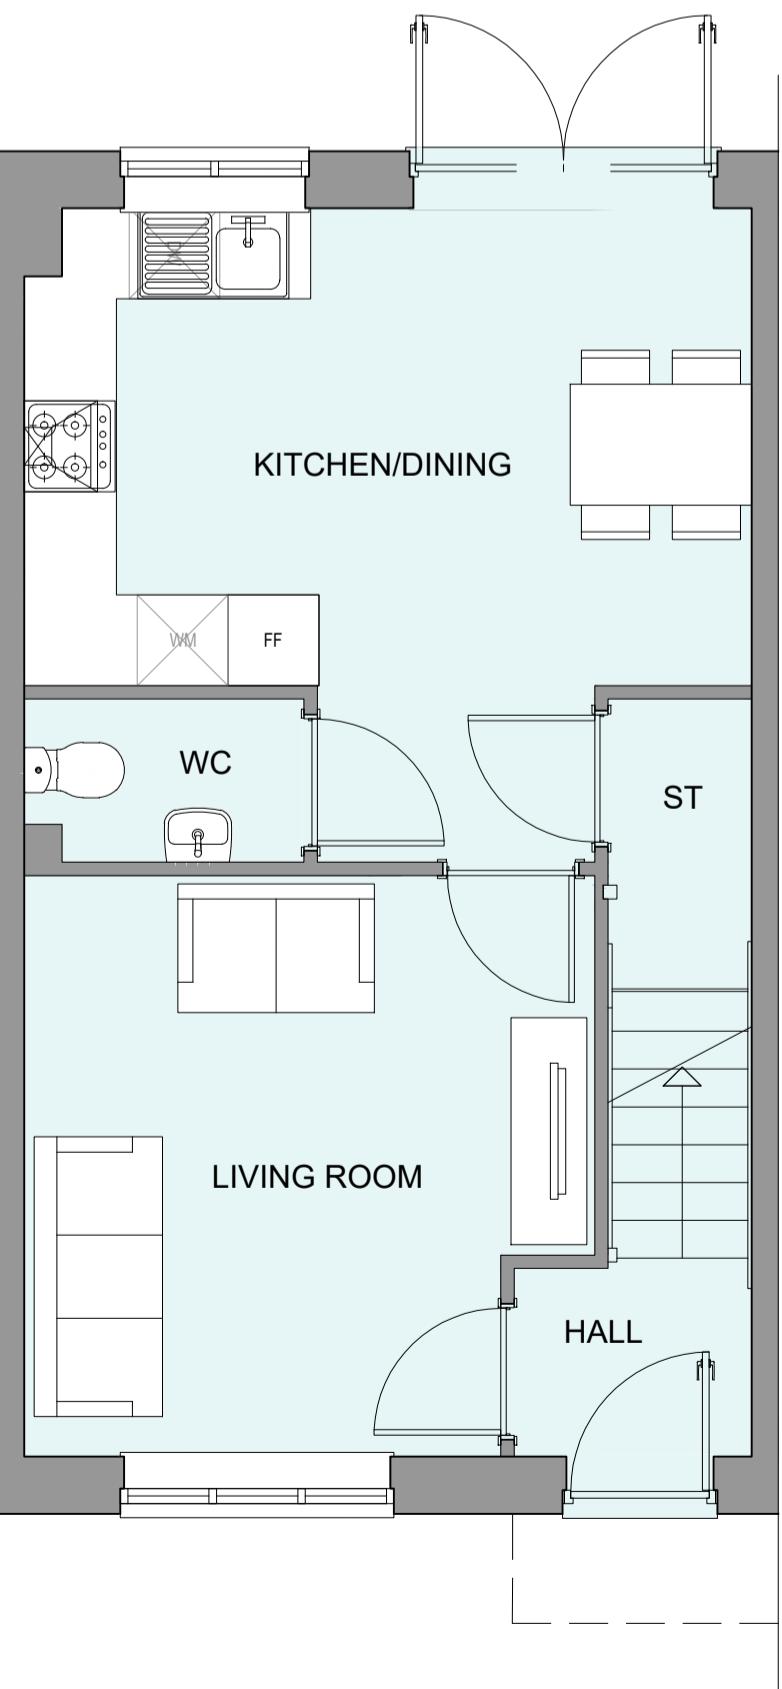

GROUND FLOOR PLAN

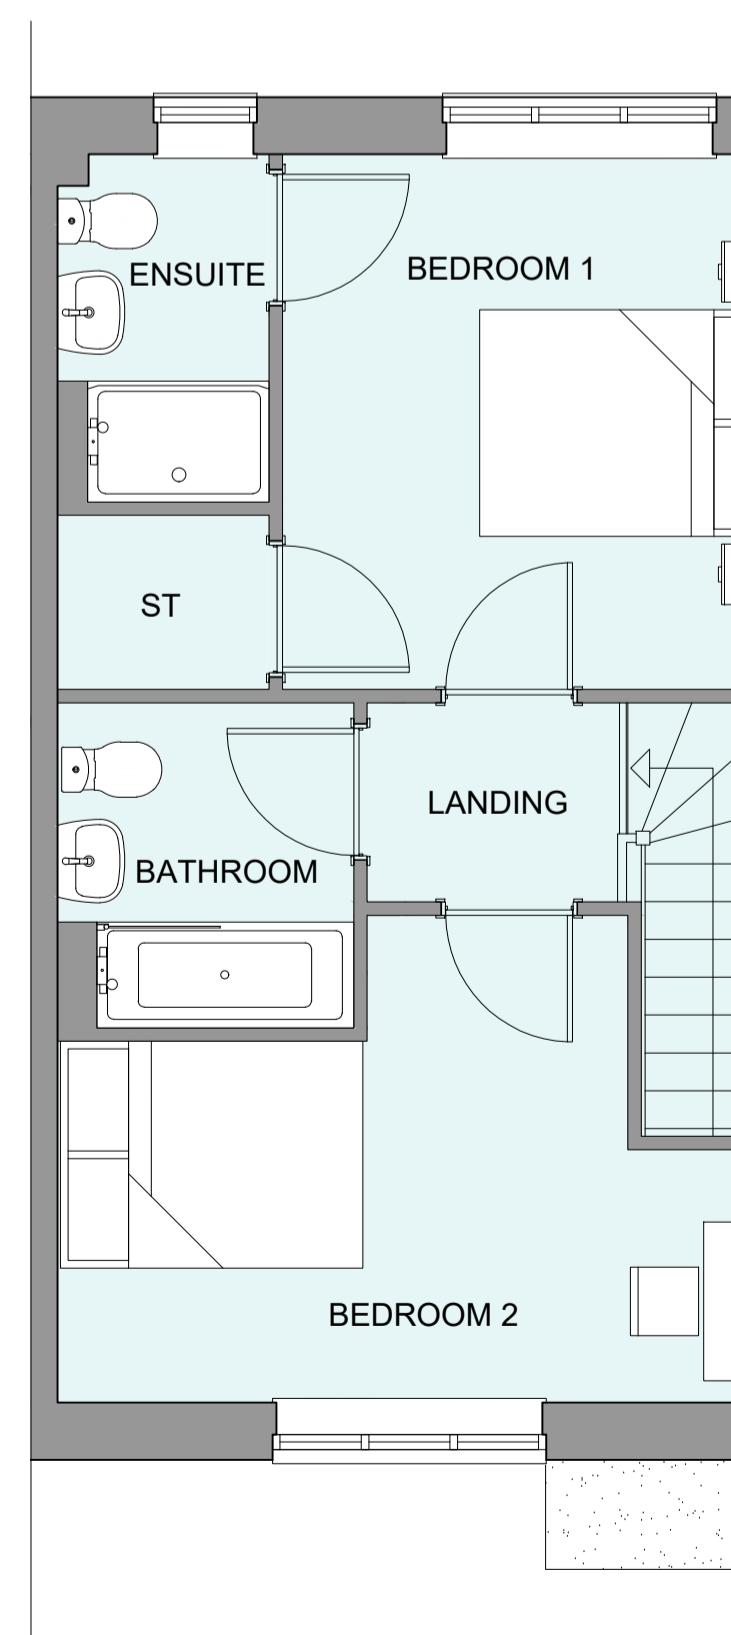

FIRST FLOOR PLAN

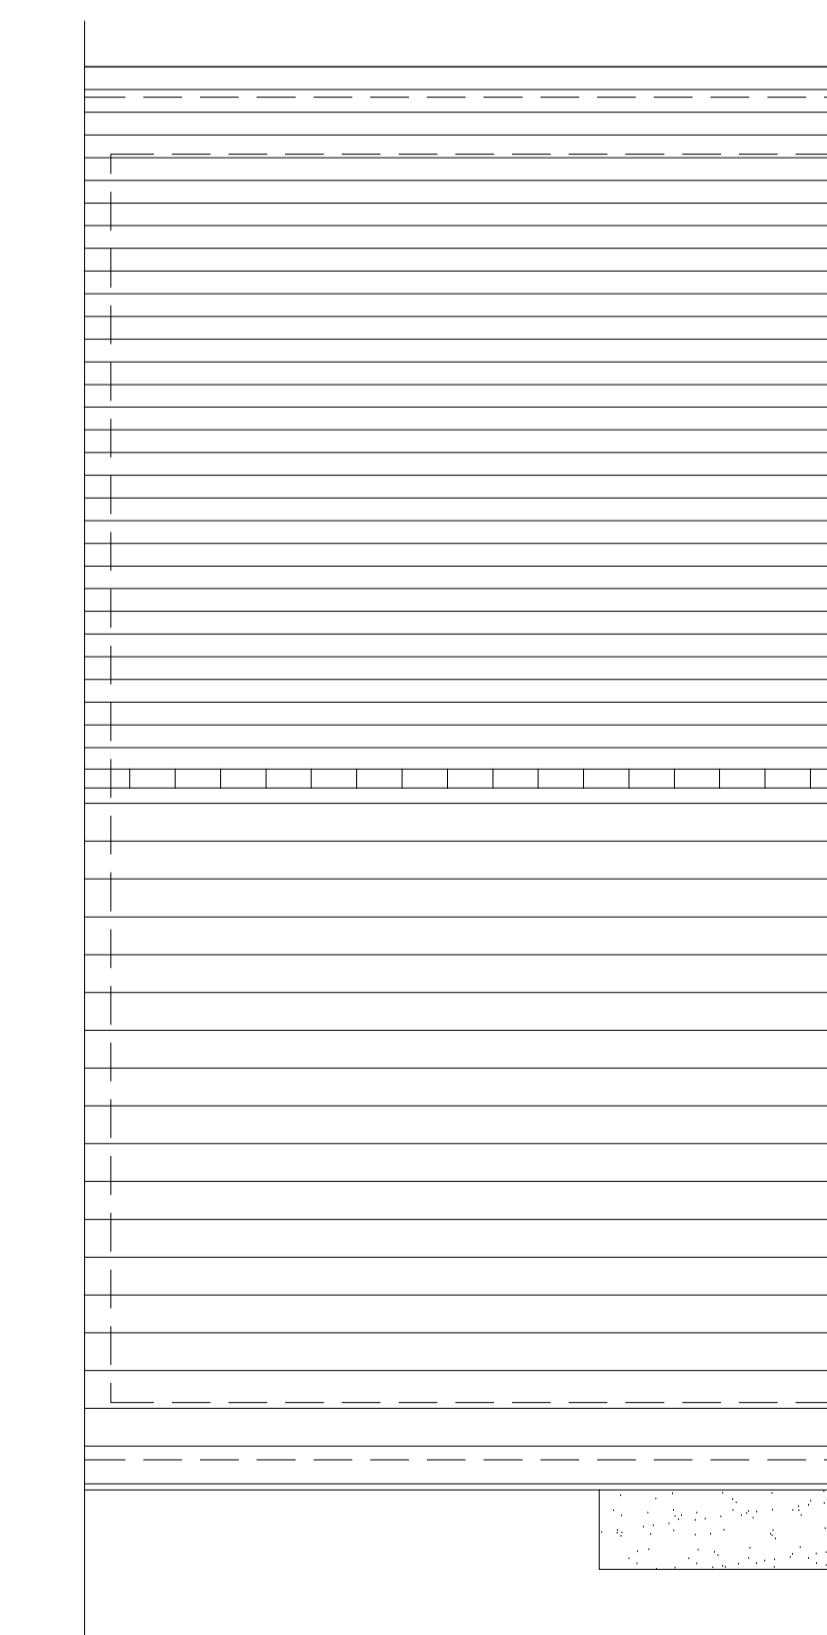

ROOF PLAN

HOUSETYPE VARIATIONS		
PLOT NUMBERS:	AS DRAWN	- 267
	HANDED	- 270
MATERIALS:	WALLS	- BRICK
	WALLS (TREATMENT)	-
	FENESTRATION	- UPVC
	OBSCURE WINDOWS	- BATHROOMS & ENSUITES
	EXTERNAL DOORS	- UPVC
	OBSCURE DOORS	-
	ROOF	- TILE
	GUTTERING & DOWNPipes	- UPVC
	FASCIA & SOFFITS	- UPVC
WINDOW OMISSION:	PLOT(S)	- N/A
AREA OF UNIT (GIA):	79.4sqm	855sqft
B. REGS PART M:	M4(2)	
NDSS COMPLIANT:	YES	
CHARACTER AREA:	RUNWAY PARK	

A 22/08/24 Window size updated to 1st floor
Rev Date Amendment JC Initials

Project:
PHASE 4 THE LANDINGS
FORD, WEST SUSSEX
Client:
VISTRY SOUTH EAST
Drawing:
PROPOSED HOUSETYPE PLANS & ELEVATIONS
HT - "241" VARIANT "V2"

Drawing no: 22.1706.4251 Rev: A
Scale@A1: 1:50 Date: AUG 24 Drawn: CLP Checked: CH

finc
finc Architects Ltd
T: +44 (0)1245 933988
W: www.fincarchitects.com
E: company@fincarchitects.com

Disclaimer: © FINC Architects. Limited holds the copyright to all the information contained within this drawing and it may not be copied or reproduced in whole or in part without the written permission of the copyright holder.
All dimensions and measurements to be checked on site.
All dimensions and measurements to be obtained before copying or using the data other than for the purpose it was originally supplied.
All dimensions and measurements to be obtained before copying or using the data other than for the purpose it was originally supplied.
All dimensions and measurements to be checked on site.
All dimensions and measurements to be obtained before copying or using the data other than for the purpose it was originally supplied.
All dimensions and measurements to be checked on site.
All dimensions and measurements to be obtained before copying or using the data other than for the purpose it was originally supplied.