



HOUSETYPE VARIATIONS


PLOT NUMBERS:	AS DRAWN	- 275
HANDED:	- 274	
MATERIALS:	WALLS	- BRICK
	WALLS (TREATMENT)	-
	FENESTRATION	- UPVC
	OBSCURE WINDOWS	- BATHROOMS
	EXTERNAL DOORS	- UPVC
	OBSCURE DOORS	-
	ROOF	- TILE
	GUTTERING & DOWNPipes	- UPVC
	FASCIA & SOFFITS	- UPVC
WINDOW OMISSION:	PLOT(S)	- N/A
AREA OF UNIT (GIA):	74.0sqm	797sqft
B. REGS PART M:	M4(1)	
NDSS COMPLIANT:	YES	
CHARACTER AREA:	RUNWAY PARK	

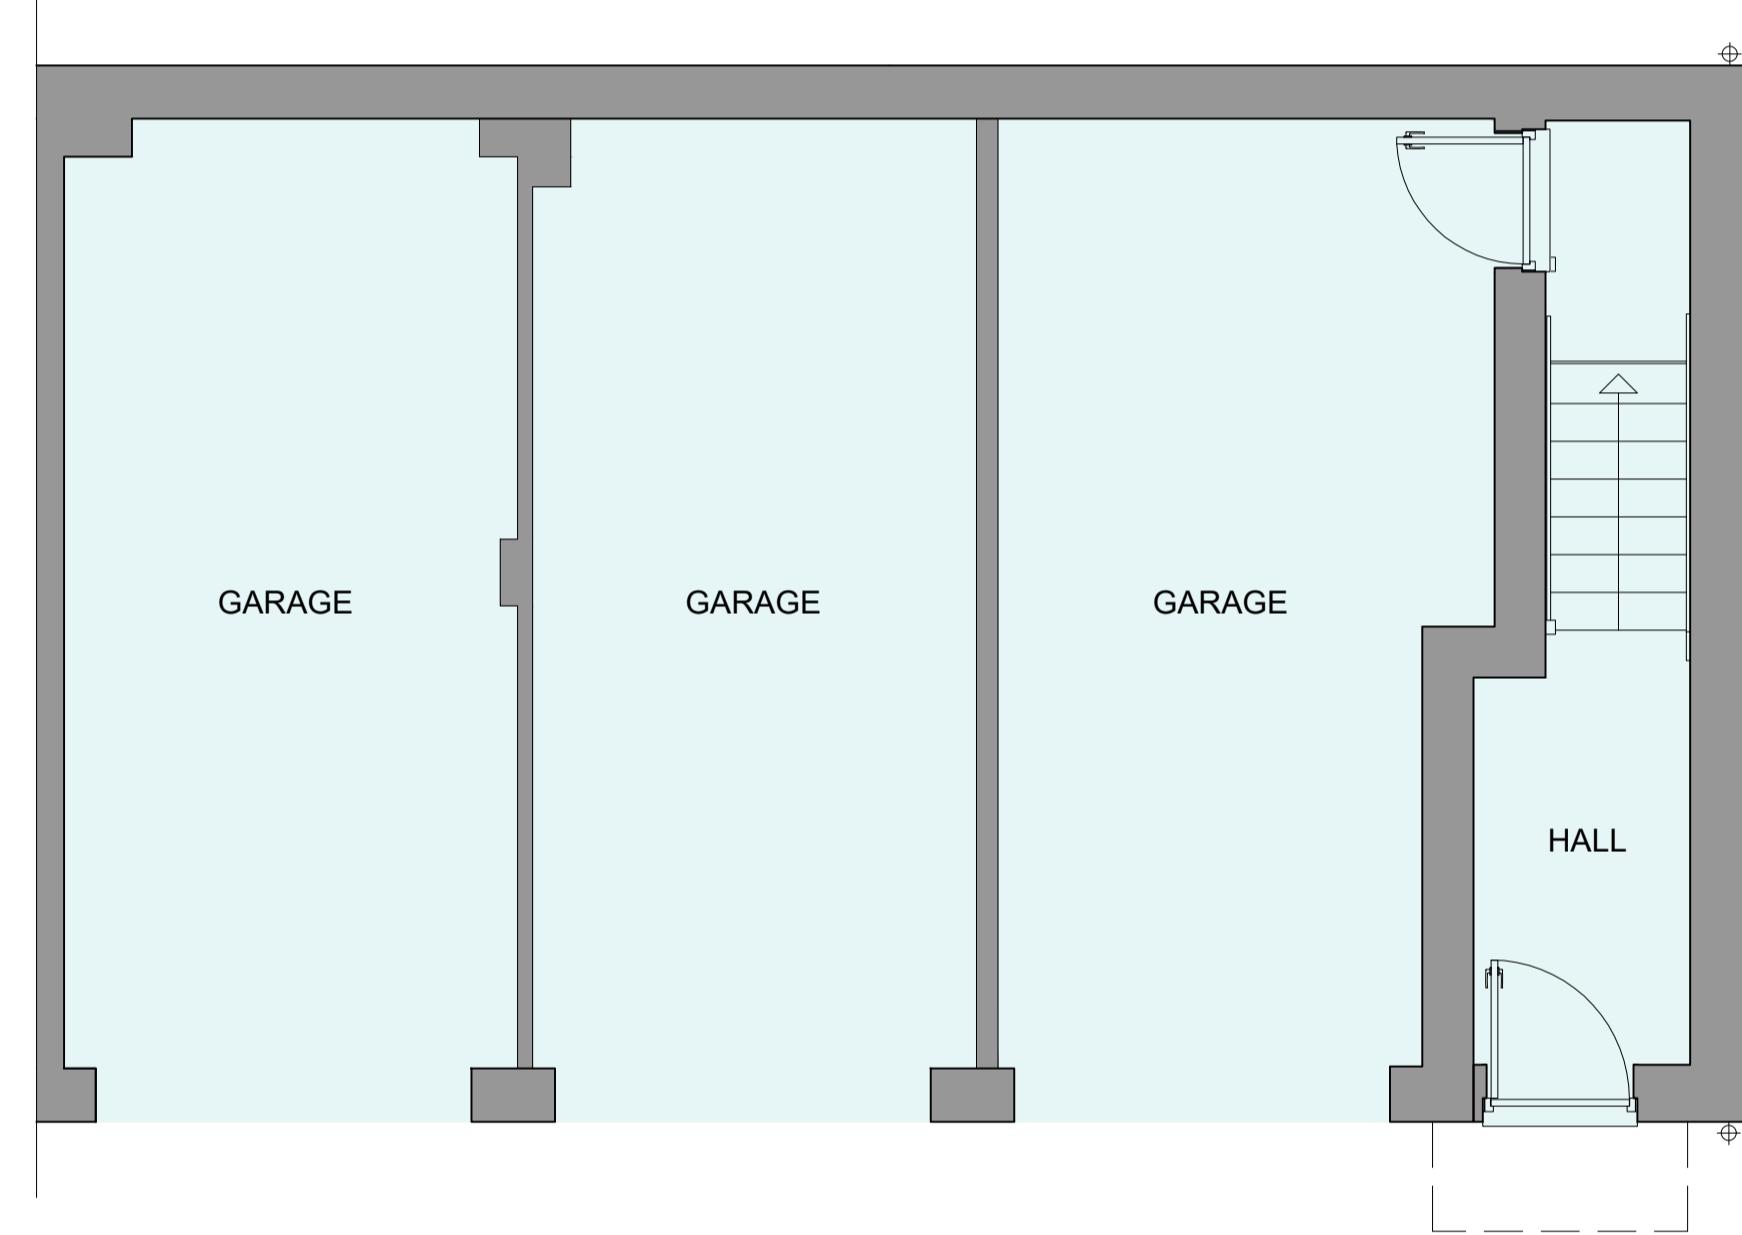

GROUND FLOOR PLAN

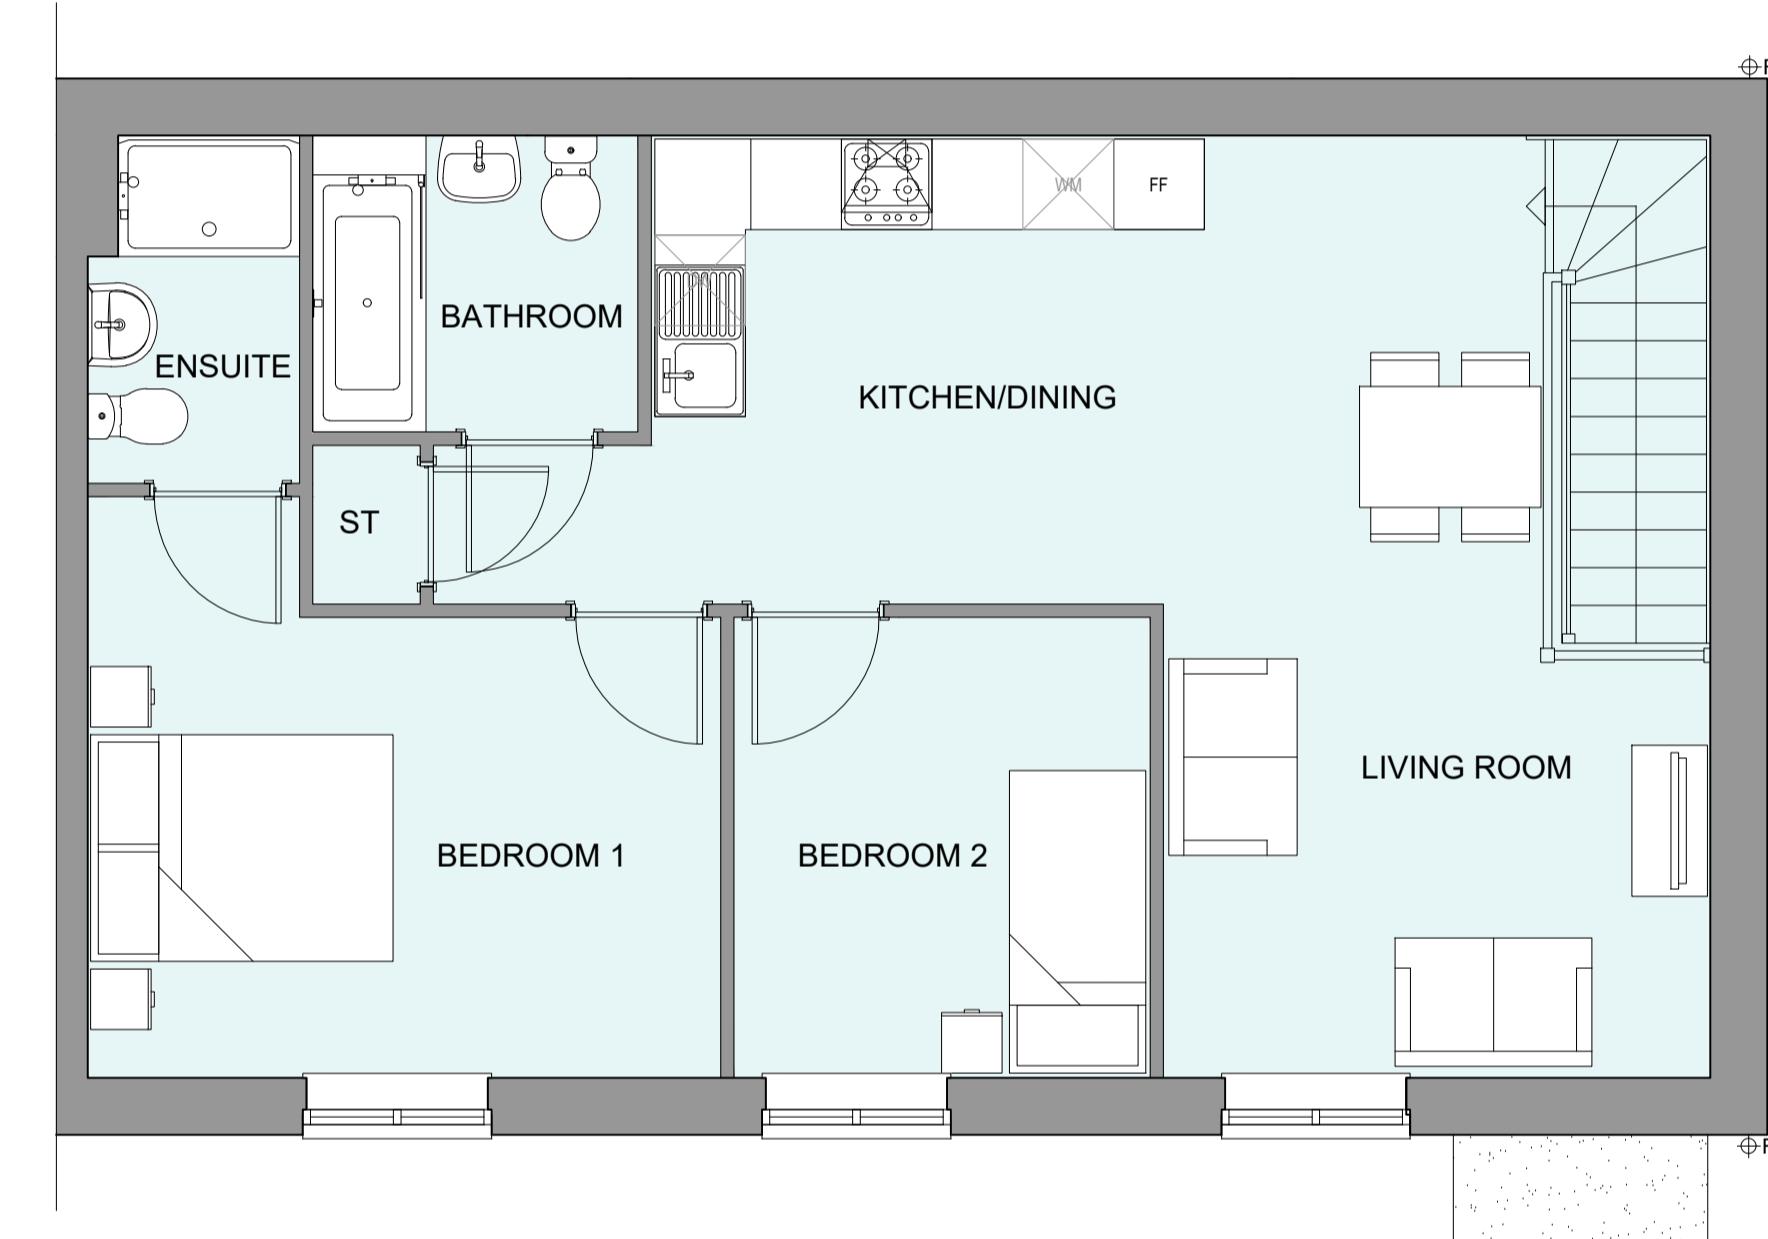

FIRST FLOOR PLAN

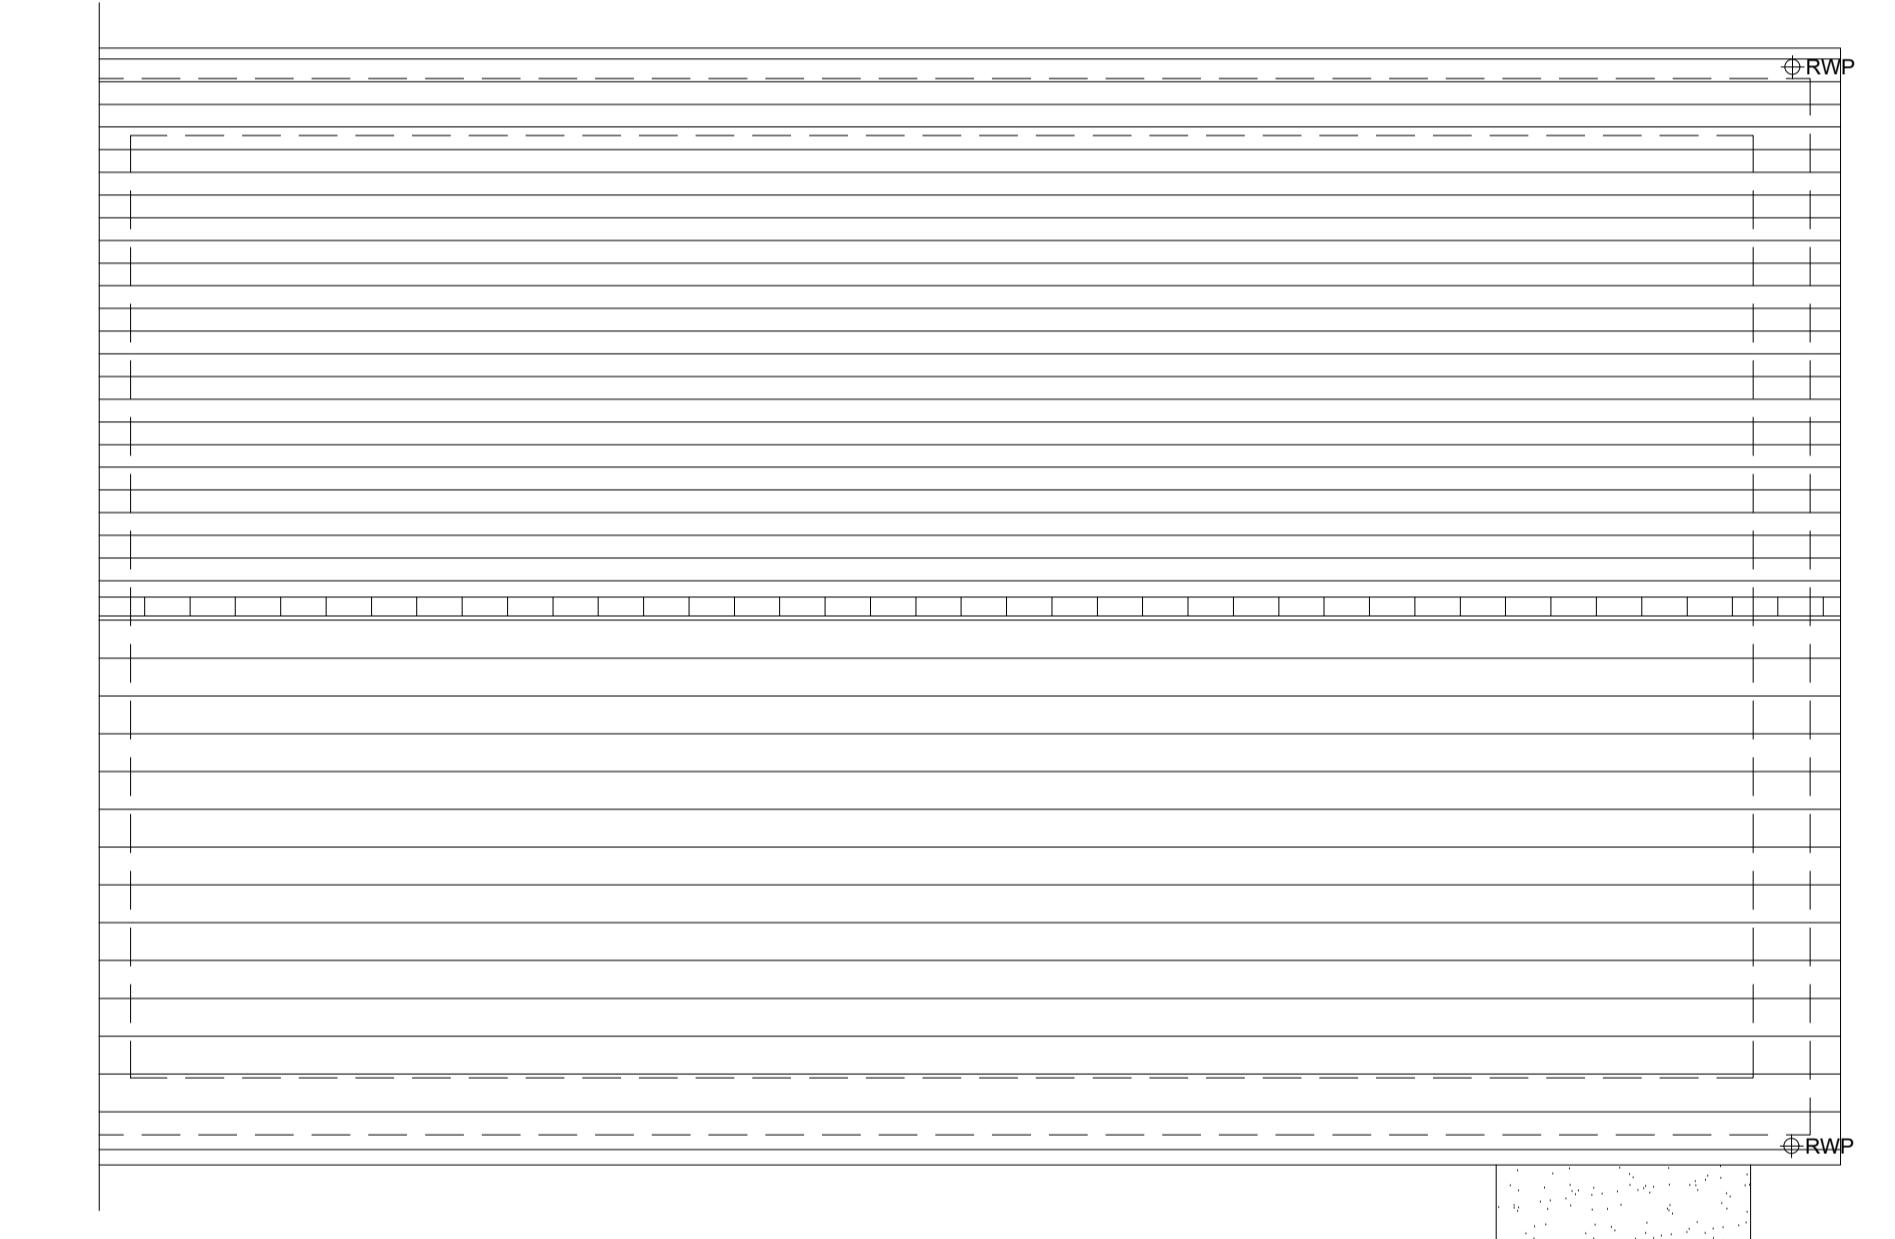

ROOF PLAN

Project:	PHASE 4 THE LANDINGS		
Client:	FORD, WEST SUSSEX		
Drawing:	VISTRY SOUTH EAST		
Drawing no:	PROPOSED HOUSETYPE PLANS		
	HT - "231" VARIANT "V1"		
Rev:	Date:	Amendment:	Initials:
22.1706.4000			
Scale@A1: 1:50	Date: AUG 24	Drawn: CLP	Checked: CH
FINC Architects Ltd 61-63 New London Road   Chelmsford   Essex   CM2 0ND T: +44 (0)1245 933988 W: <a href="http://www.fincarchitects.com">www.fincarchitects.com</a> E: <a href="mailto:company@fincarchitects.com">company@fincarchitects.com</a>			
© FINC Architects Limited holds the copyright to all the information contained within this drawing. It is not to be reproduced and cannot be obtained before copying or using the data other than for the purpose it was originally supplied.			
All dimensions and measurements to be checked on site. All dimensions from this drawing. This drawing is to be printed in colour.			