




## FRONT ELEVATION

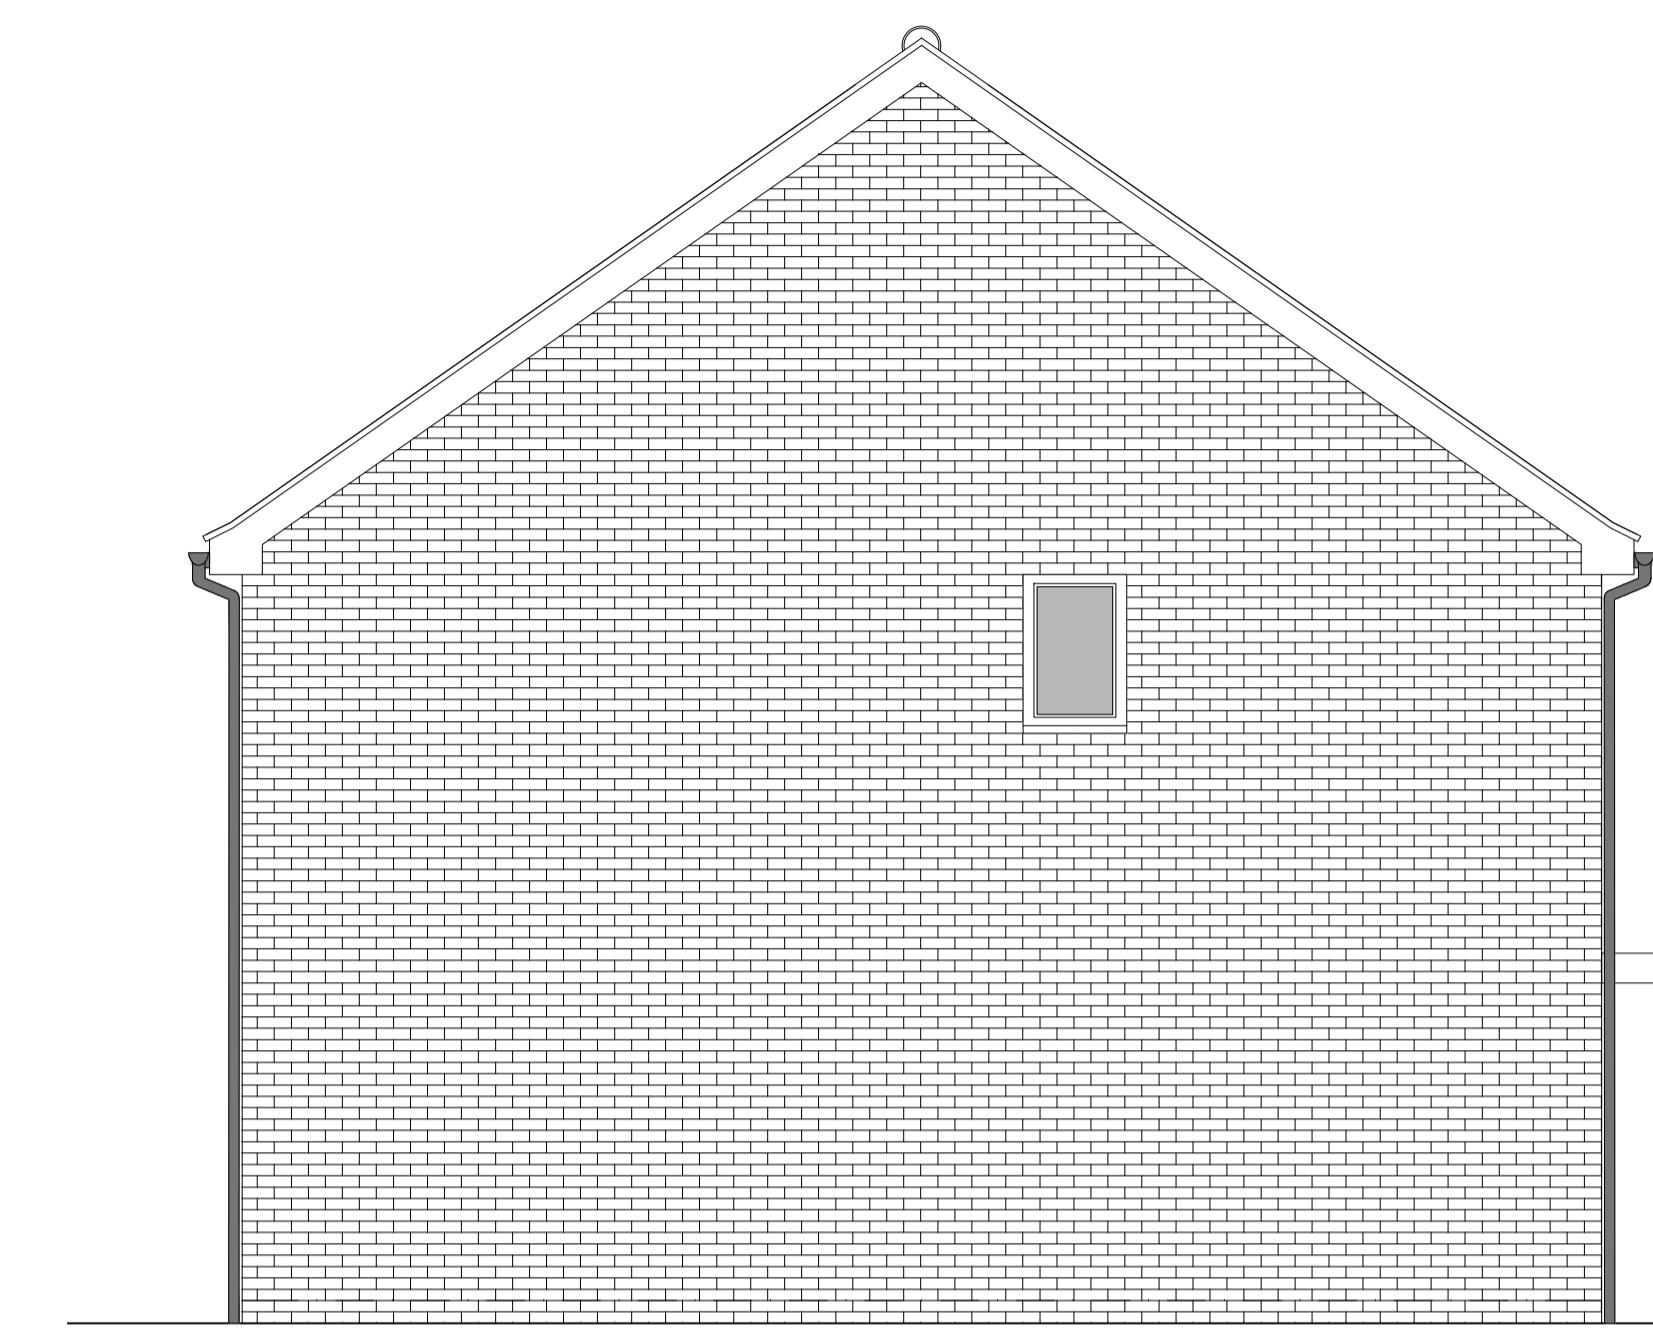


## SIDE ELEVATION

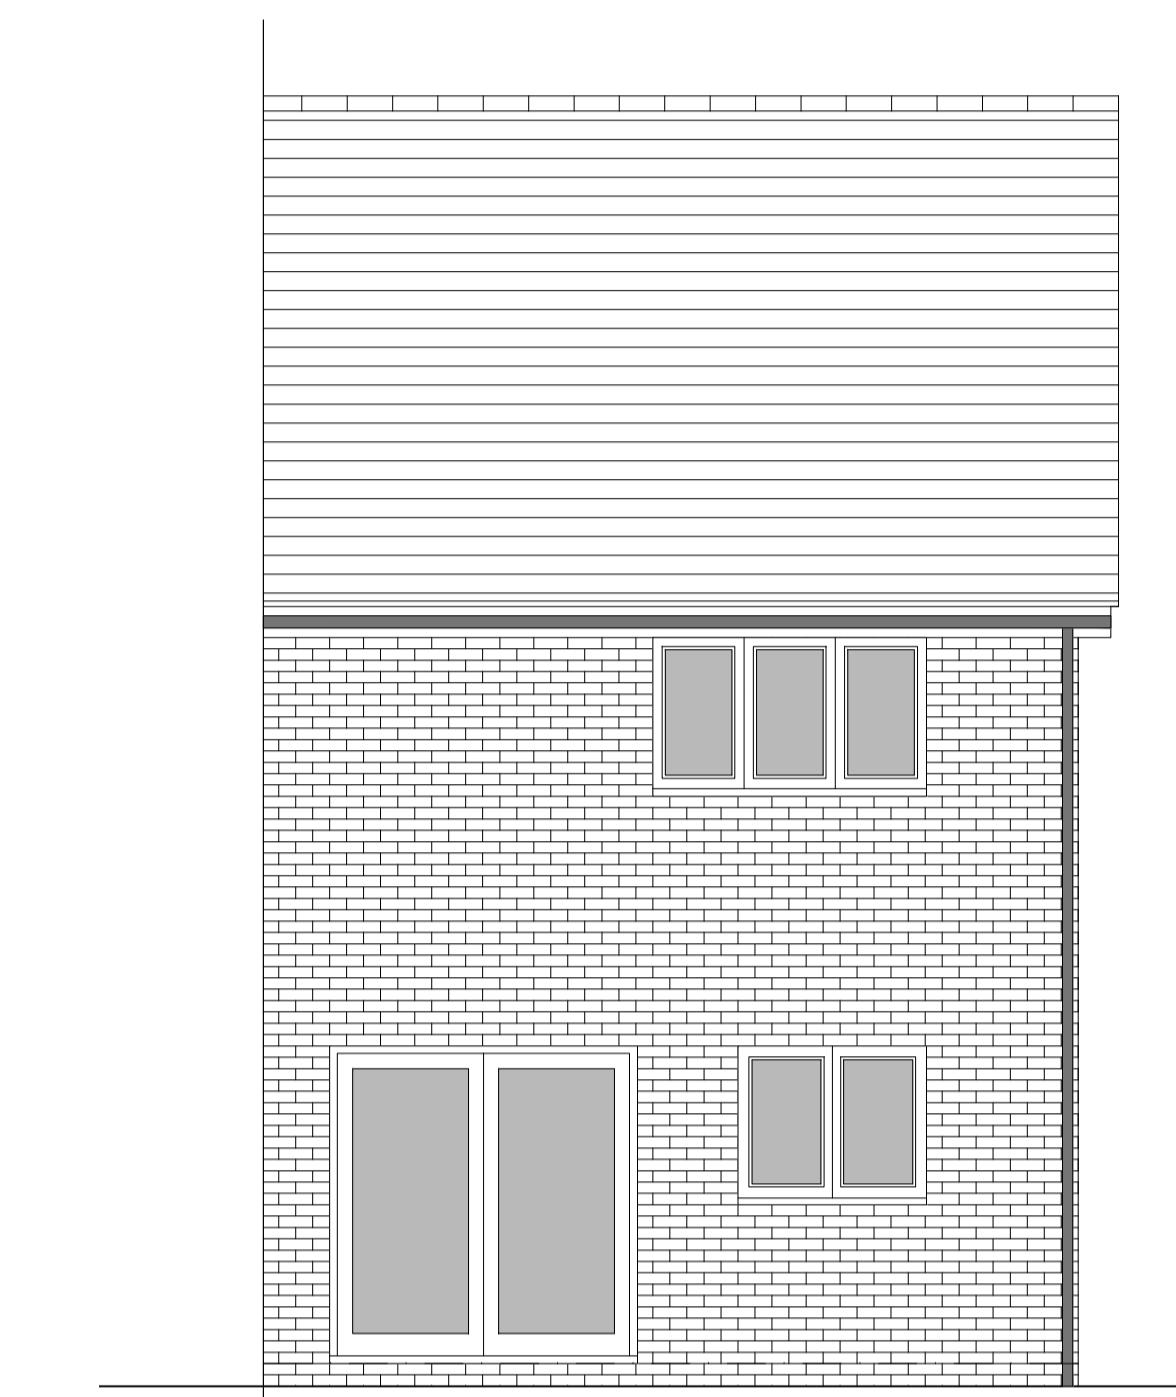


## REAR ELEVATION

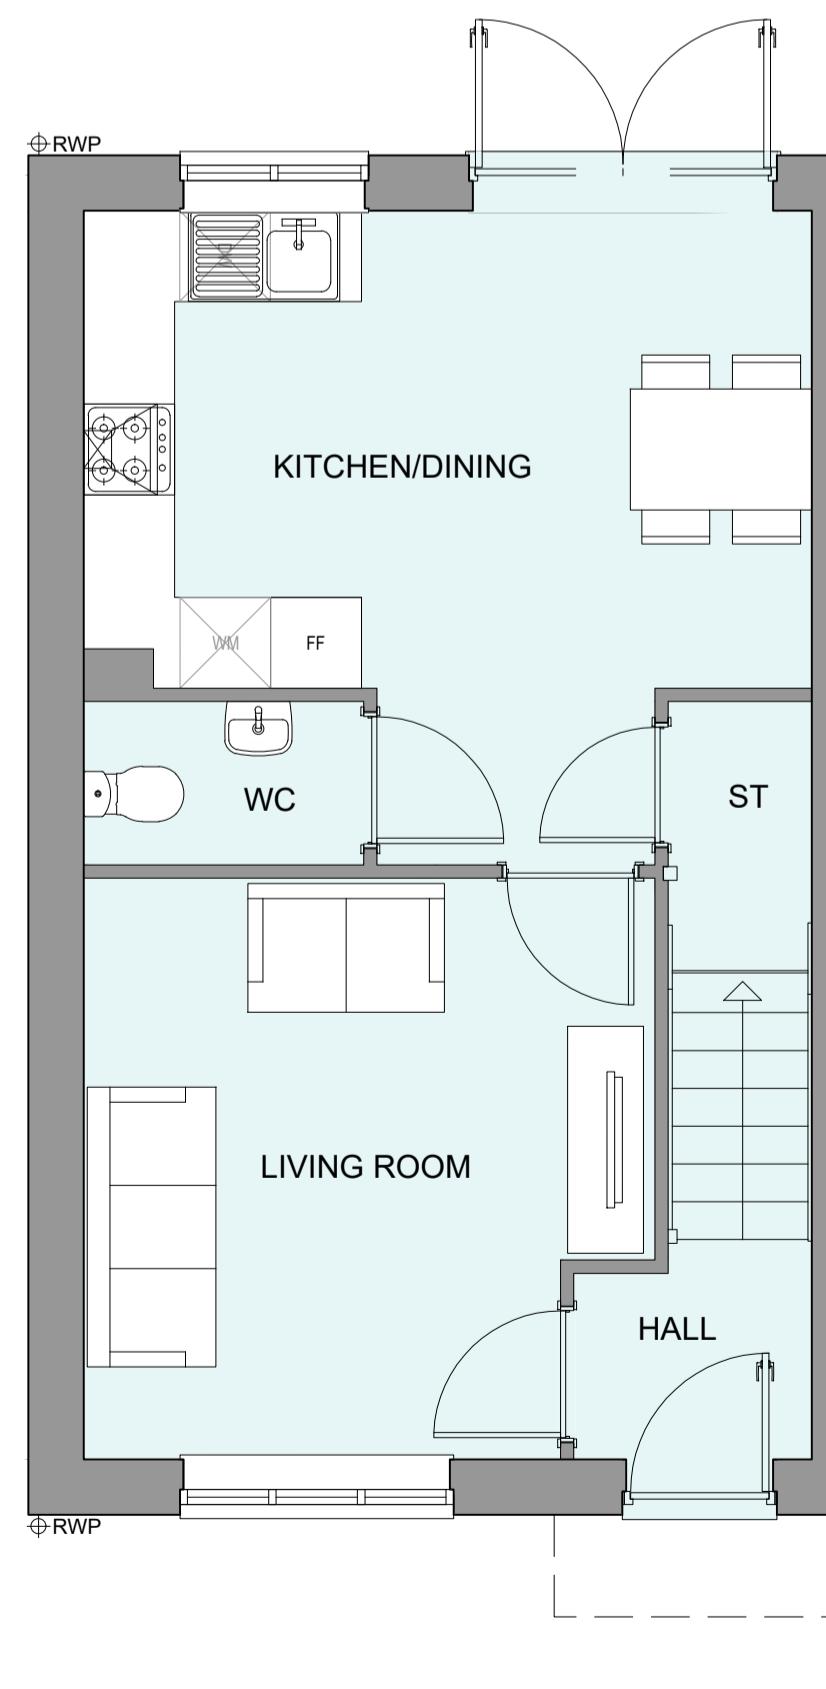

## GROUND FLOOR PLAN

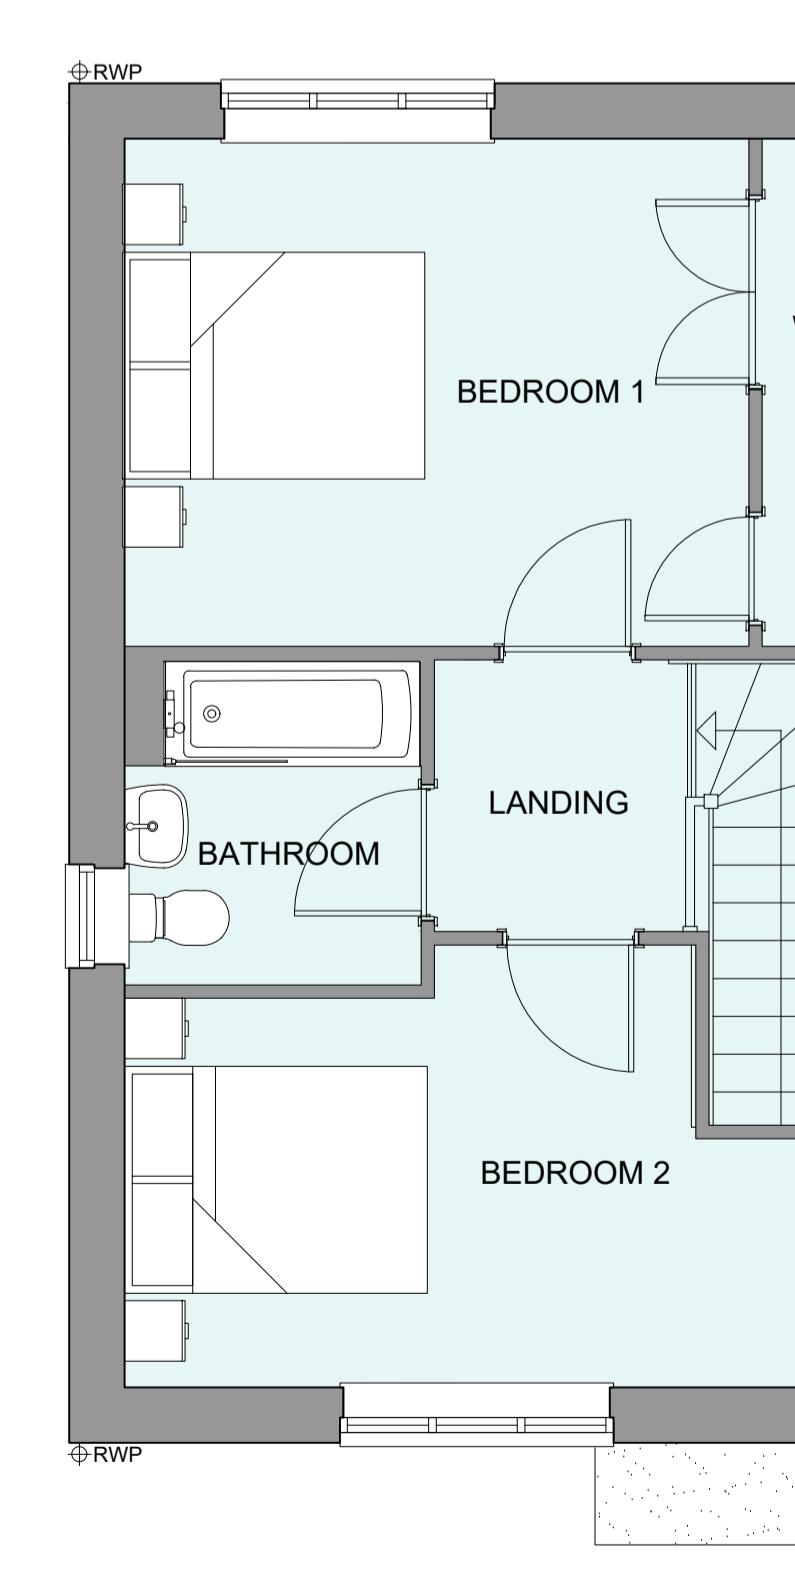

## FIRST FLOOR PL

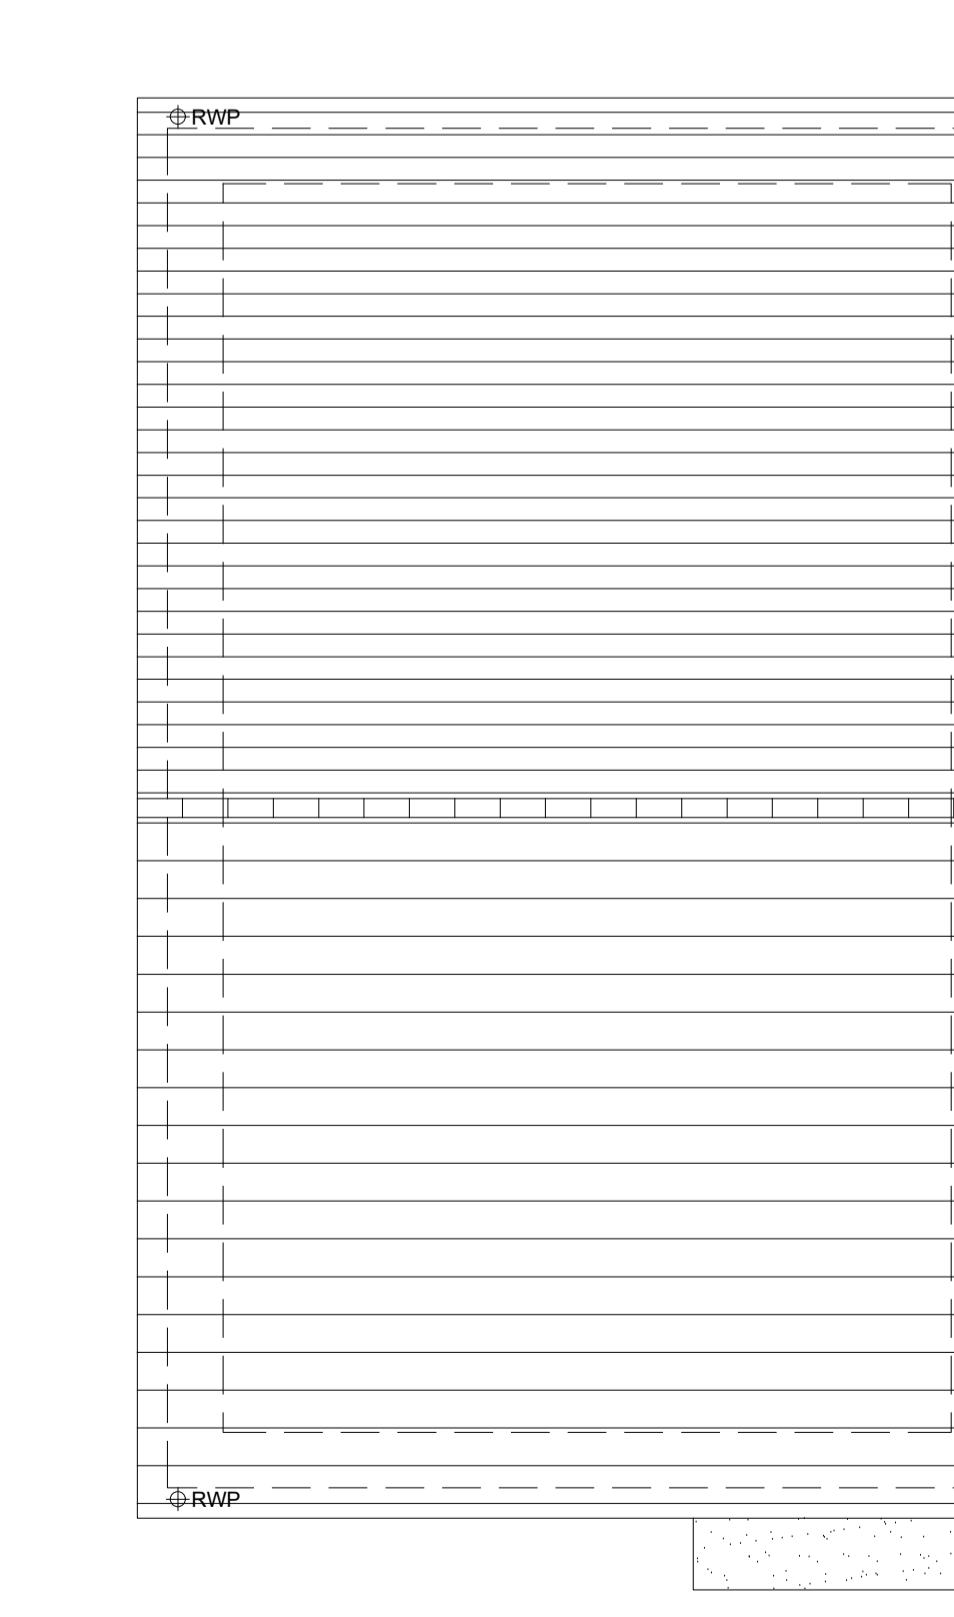

## ROOF PLAN

HOUSETYPE VARIATIONS		
<b>PLOT NUMBERS:</b>	AS DRAWN	- 70, 102
	HANDED	- 69, 100
<b>MATERIALS:</b>	WALLS	- BRICK
	WALLS (TREATMENT)	-
	FENESTRATION	- UPVC
	OBSCURE WINDOWS	- BATHROOMS
	EXTERNAL DOORS	- UPVC
	OBSCURE DOORS	-
	ROOF	- TILE
	GUTTERING & DOWNPipes	- UPVC
	FASCIA & SOFFITS	- UPVC
<b>WINDOW OMISSION*:</b>	PLOT(S)	- N/A
<b>AREA OF UNIT (GIA):</b>	79.4sqm	855sqft
<b>B. REGS PART M:</b>	M4(2)	
<b>NDSS COMPLIANT:</b>	YES	
<b>CHARACTER AREA:</b>	RYEBANK PARK	

Rev	Date	Amendment	Initials
<b>Project:</b>  <b>PHASE 4 THE LANDINGS</b> <b>FORD, WEST SUSSEX</b>			
<b>Client:</b>  <b>VISTRY SOUTH EAST</b>			
<b>Drawing:</b>  <b>PROPOSED HOUSETYPE PLANS &amp; ELEVATIONS</b> <b>HT - "242" VARIANT "V7"</b>			
<hr/> <b>Drawing no:</b>  <b>22.1706.4106</b>			<b>Rev:</b>  -



**FINC Architects Ltd**  
61-63 New London Road | Chelmsford | Essex | CM2 0ND  
T: +44 (0)1245 933988  
W: [www.fincarchitects.com](http://www.fincarchitects.com)  
E: [company@fincarchitects.com](mailto:company@fincarchitects.com)

## PLANNING ISSUE

100

A horizontal scale bar with markings at 0.5, 1, 2, 3, 4, and 5 meters. The markings are represented by vertical lines and numerical labels above the bar. The bar itself is a dark blue horizontal line.

SCALE 1:50