






FRONT ELEVATION

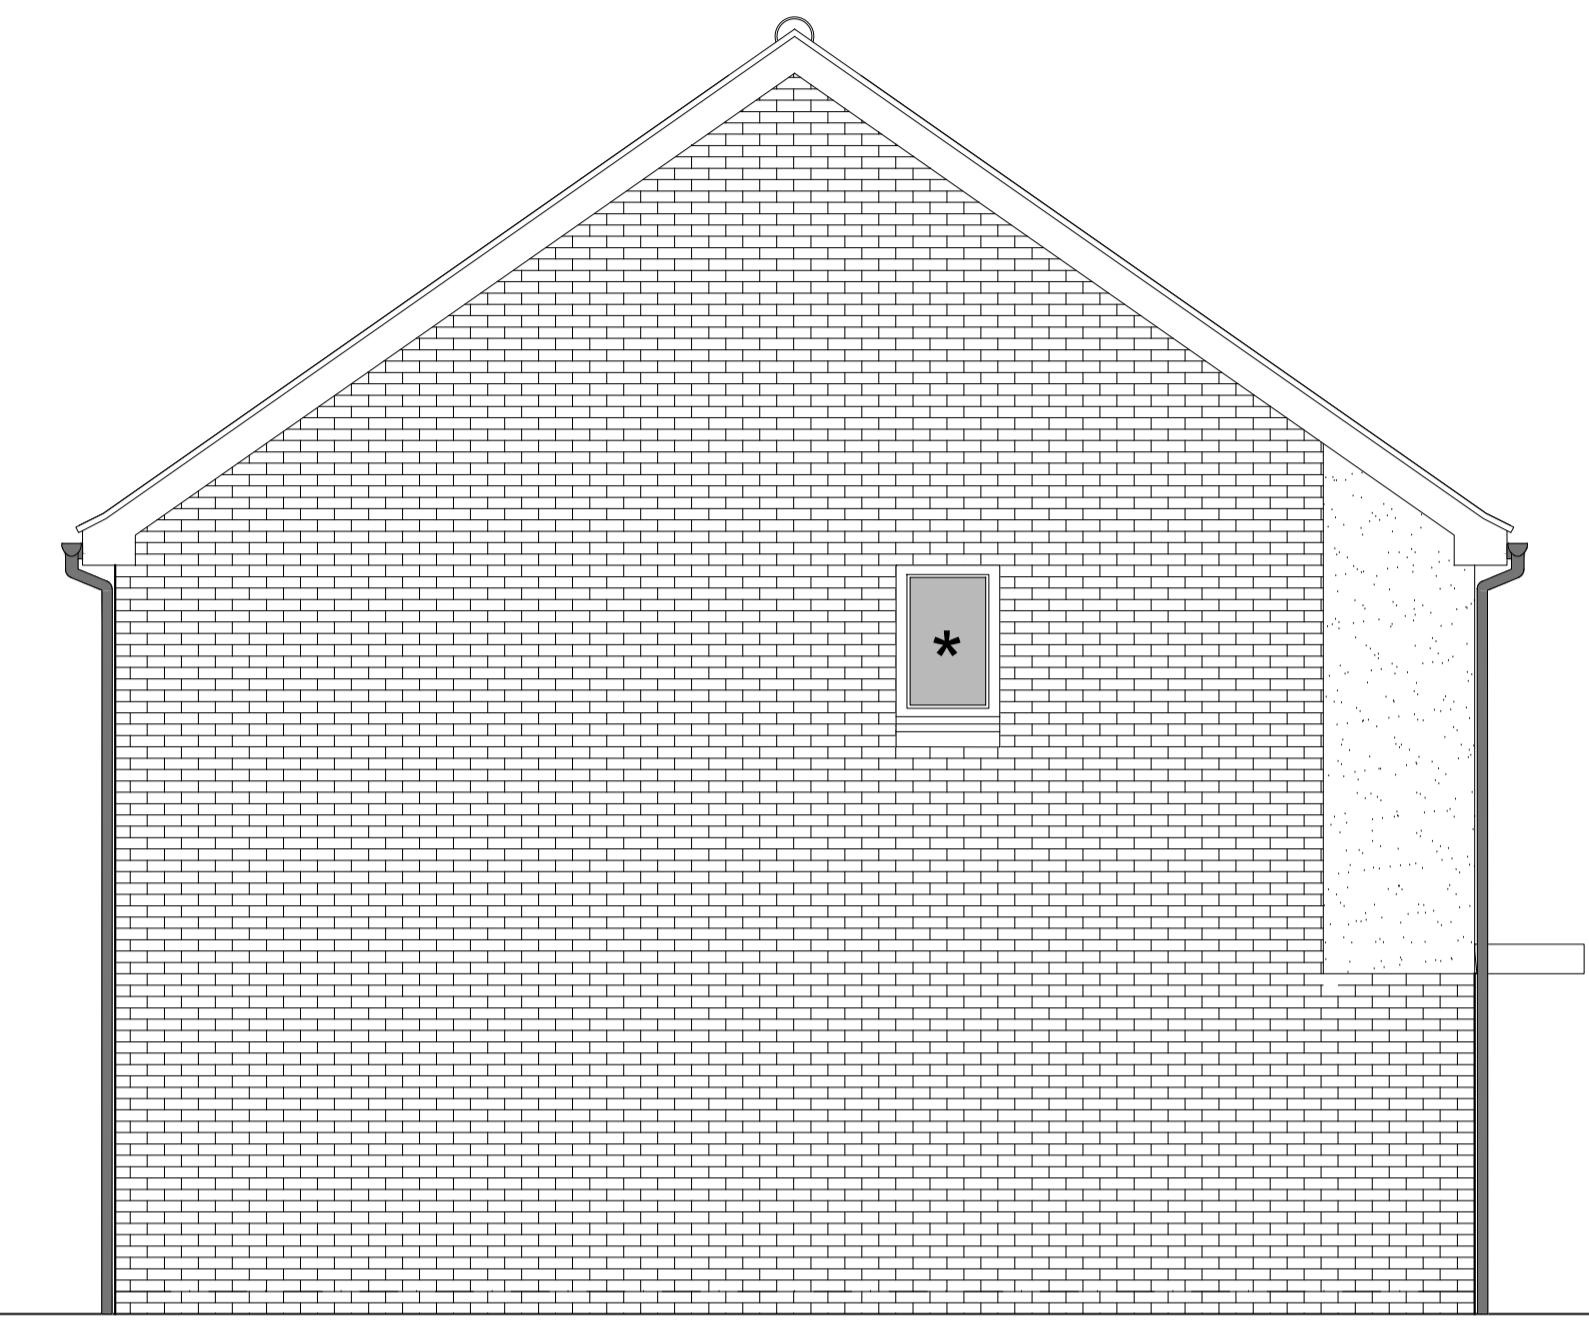


SIDE ELEVATION 1

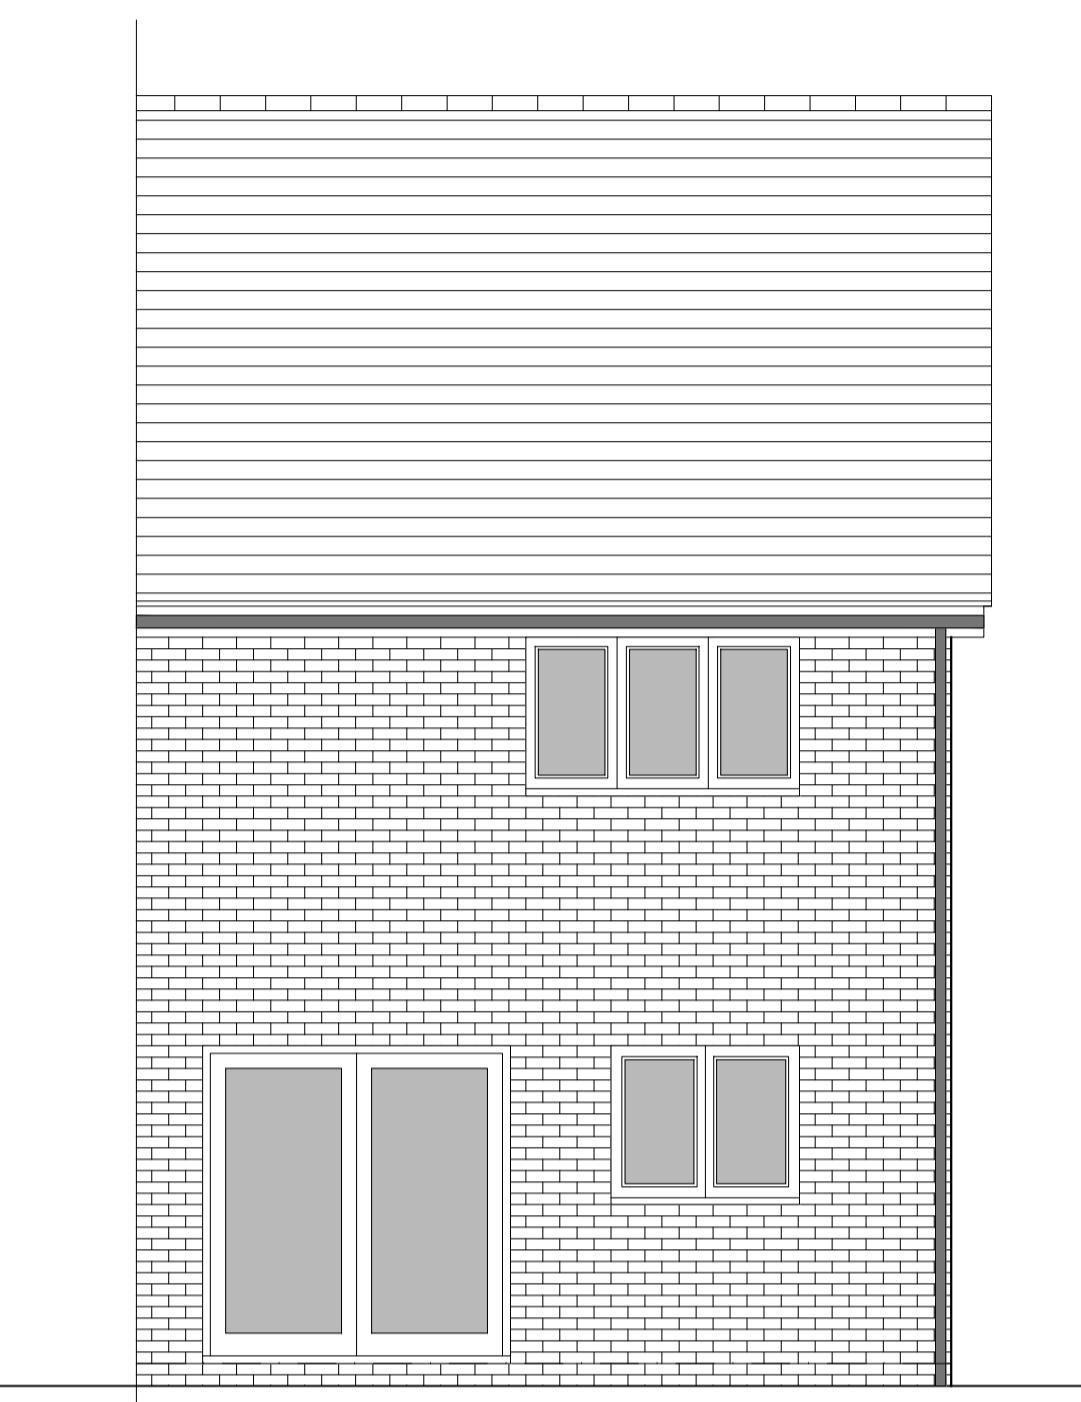


REAR ELEVATION

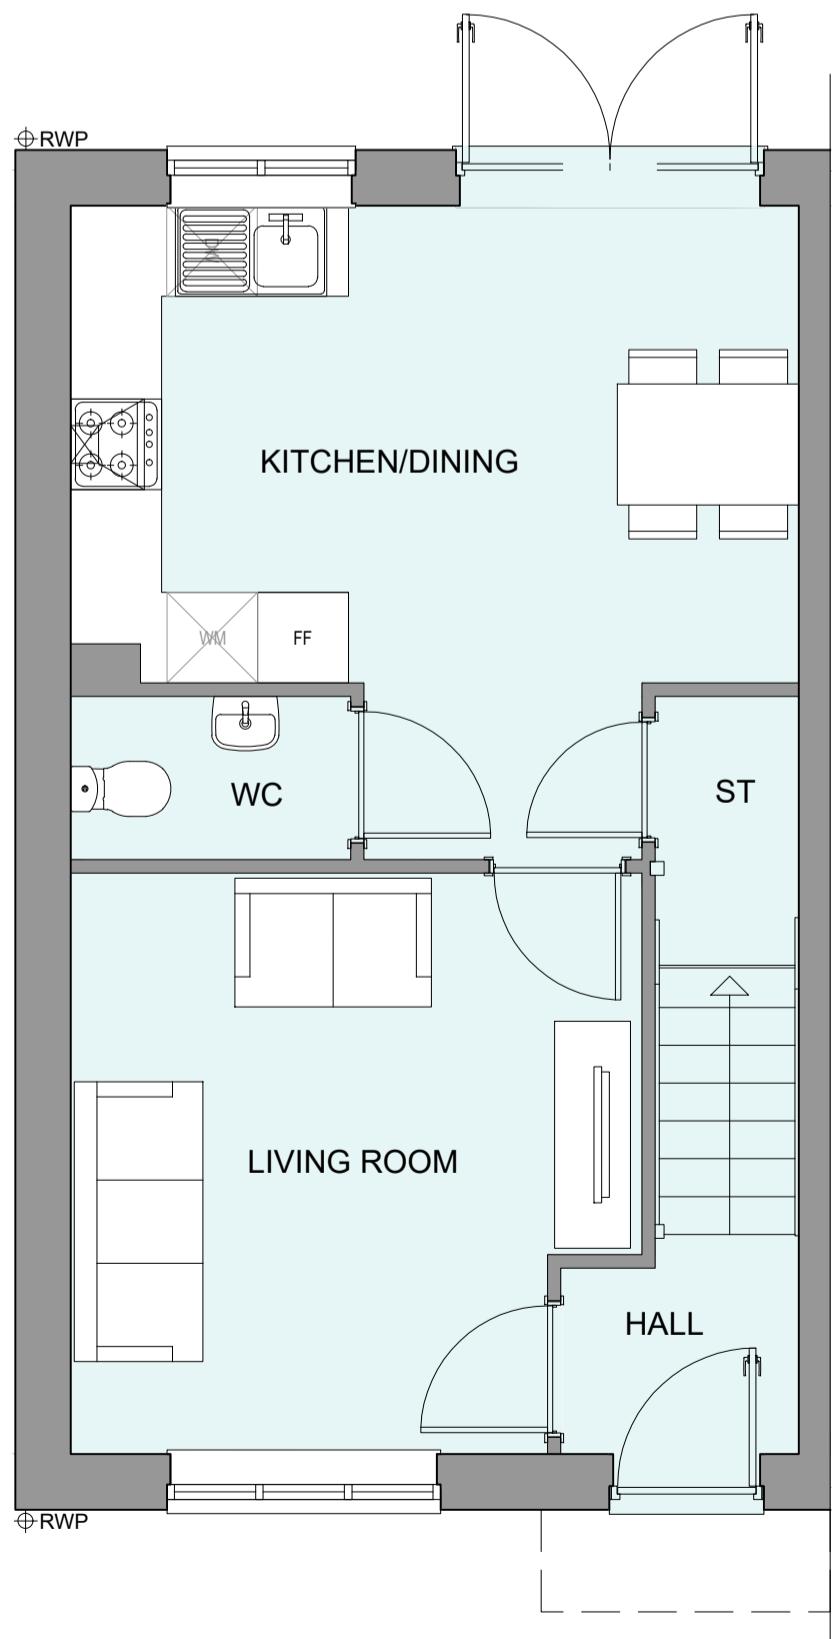

GROUND FLOOR PLAN

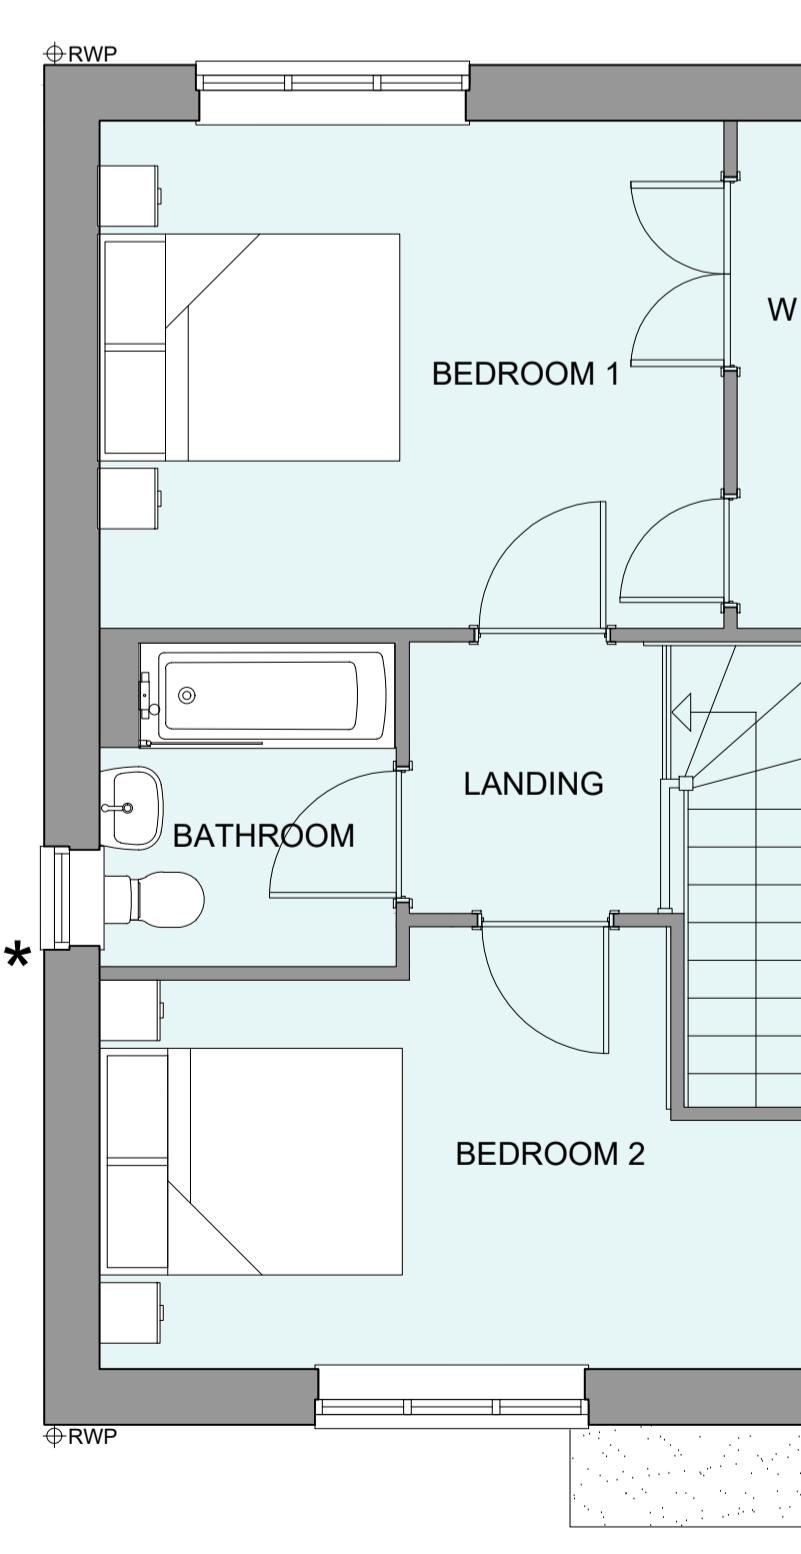

FIRST FLOOR PLAN

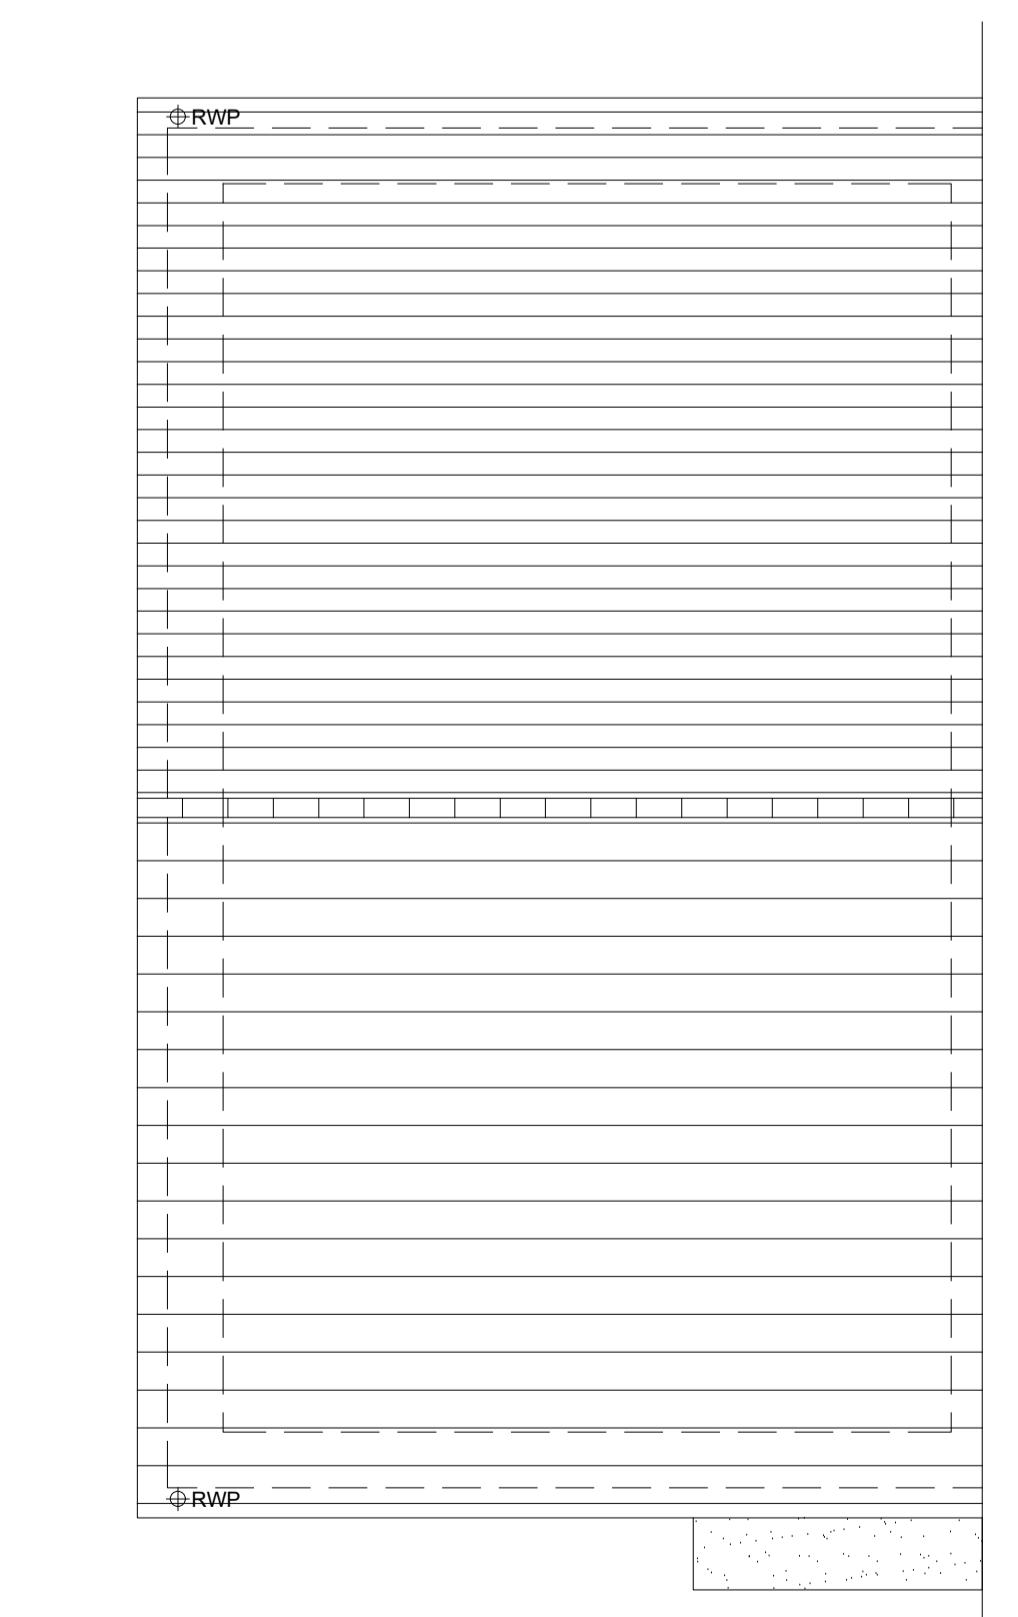

ROOF PLAN

HOUSETYPE VARIATIONS		
PLOT NUMBERS:	AS DRAWN	- 208, 345
	HANDED	- 207, 323, 344
MATERIALS:	WALLS	- BRICK
	WALLS (TREATMENT)	- RENDER
	FENESTRATION	- UPVC
	OBSCURE WINDOWS	- BATHROOMS
	EXTERNAL DOORS	- UPVC
	OBSCURE DOORS	-
	ROOF	- TILE
	GUTTERING & DOWNPPIPES	- UPVC
	FASCIA & SOFFITS	- UPVC
WINDOW OMISSION:	PLOT(S)	- 344
AREA OF UNIT (GIA):	79.4sqm	855sqft
B. REGS PART M:	M4(2)	
NDSS COMPLIANT:	YES	
CHARACTER AREA:	RUNWAY PARK	

PLEASE SEE ACCOMMODATION SCHEDULE
FOR PLOT SPECIFIC PART M CATEGORY

B 02.12.24 Doors & Canopies amended to address LPA's comments JM
A 22.08.24 Window Omission added JC
Rev Date Amendment Initials

Project: PHASE 4 THE LANDINGS
FORD, WEST SUSSEX
Client: VISTRY SOUTH EAST
Drawing: PROPOSED HOUSETYPE PLANS & ELEVATIONS
HT - "242" VARIANT "V5"
Drawing no: 22.1706.4104 Rev: B
Scale@A1: 1:50 Date: AUG 24 Drawn: JC Checked: CH

finc
finc Architects Ltd
61-63 New London Road | Chelmsford | Essex | CM2 0ND
T: +44 (0)1245 933988
W: www.fincarchitects.com
E: company@fincarchitects.com

Disclaimer: © FINC Architects. Limited holds the copyright to all the information contained within this drawing and no part of it may be copied or used before copying or using the data other than for the purpose it was originally supplied.
All dimensions and measurements to be checked on site.
Do not scale from this drawing. This drawing is to be printed in colour.