






FRONT ELEVATION

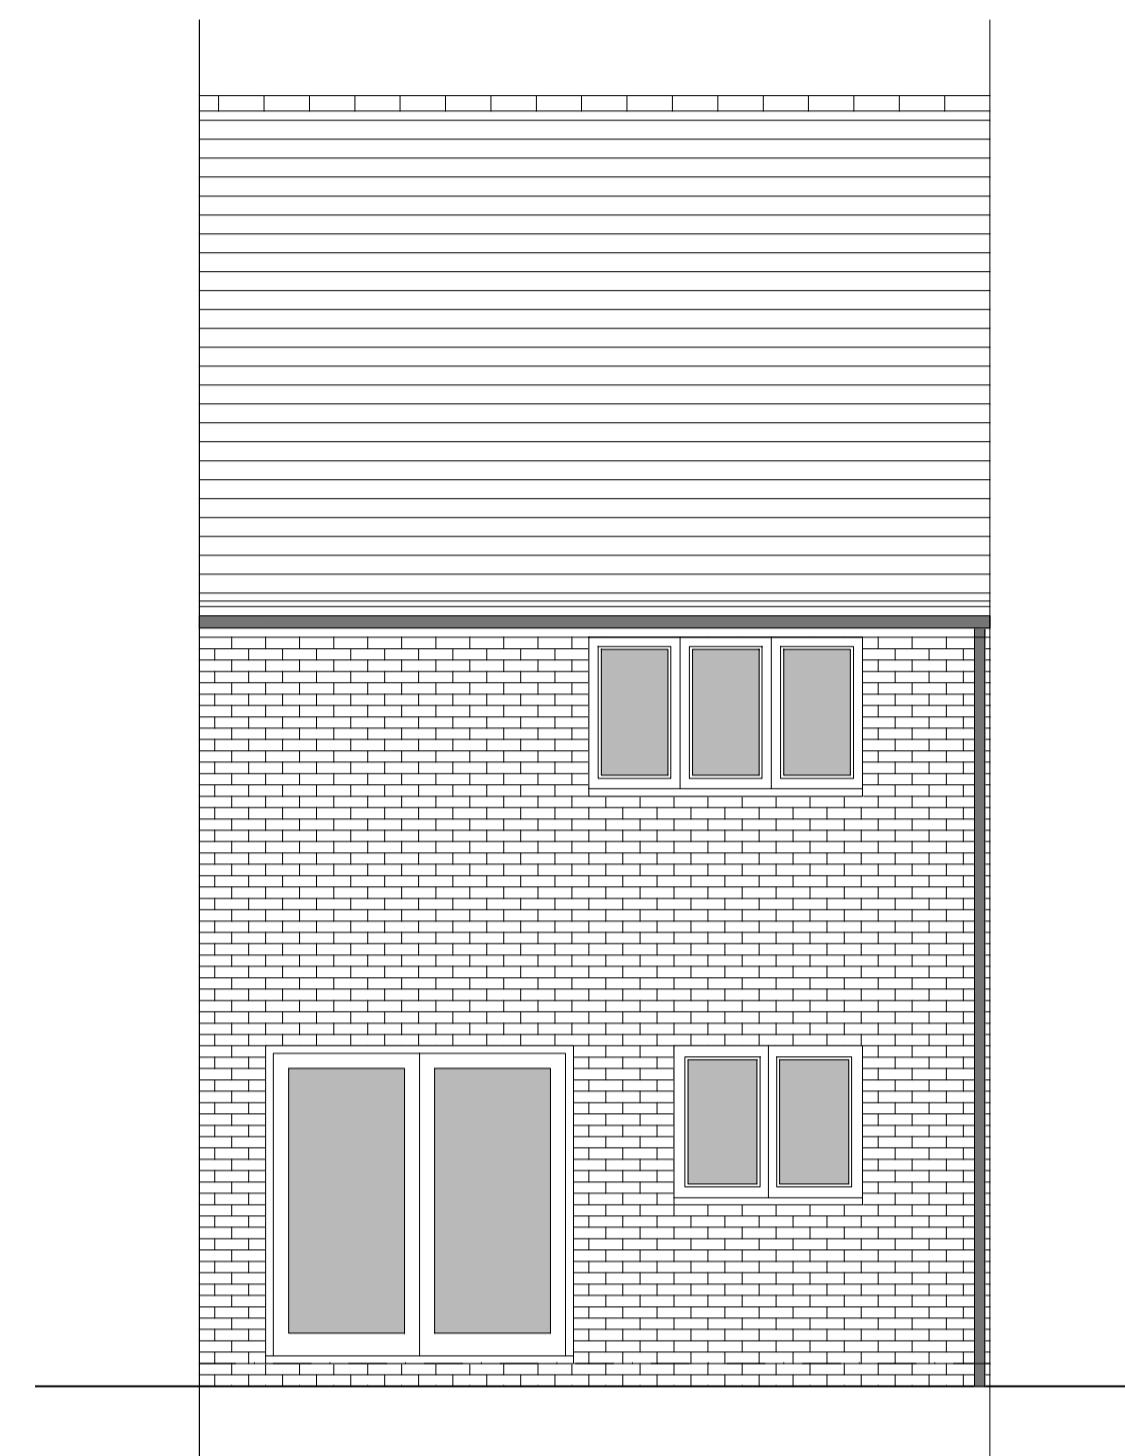


REAR ELEVATION

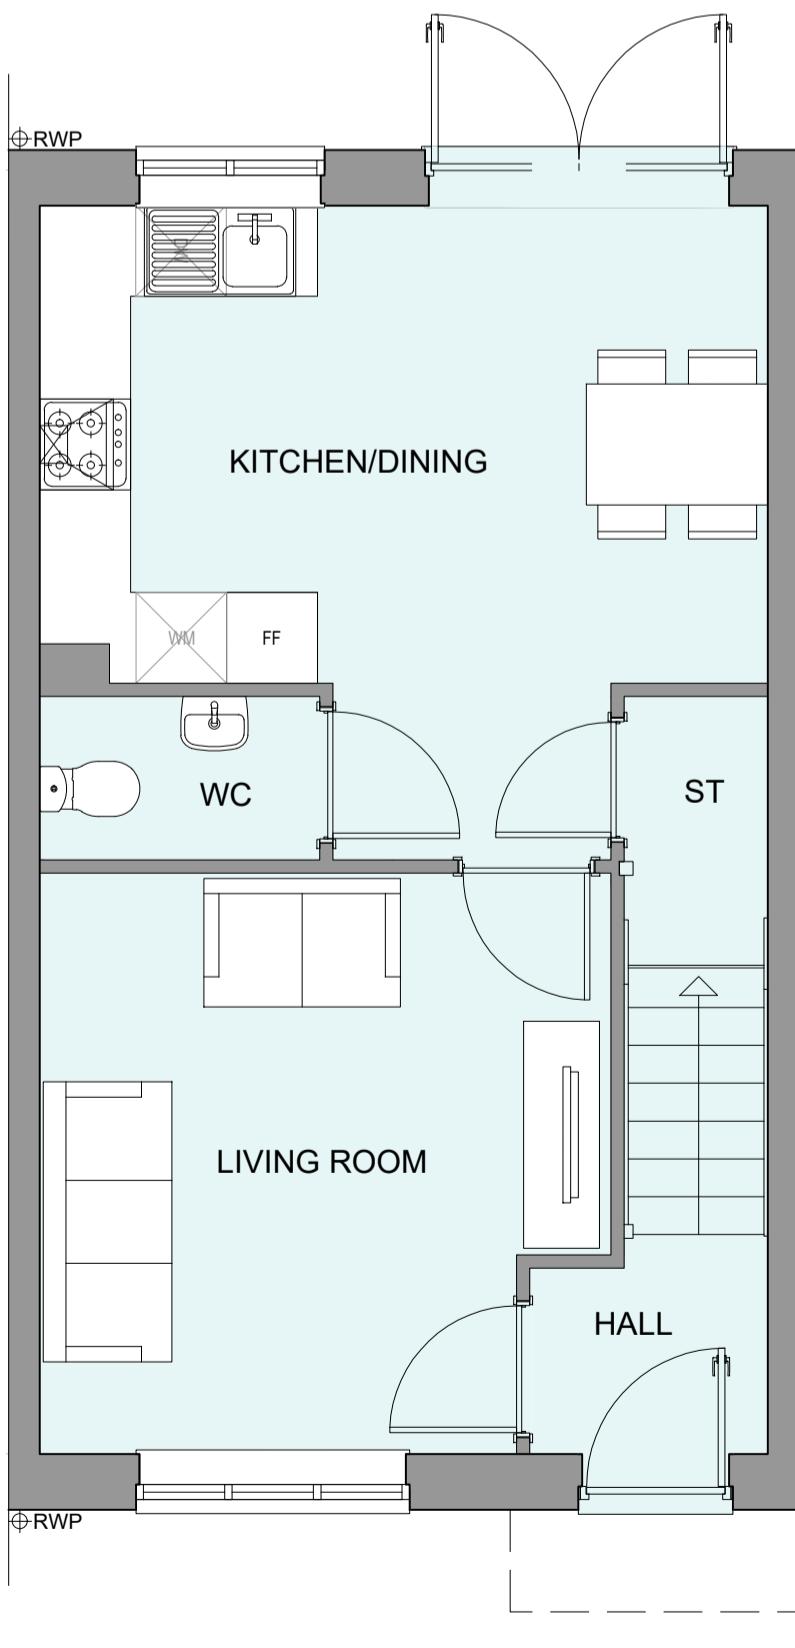

GROUND FLOOR PLAN

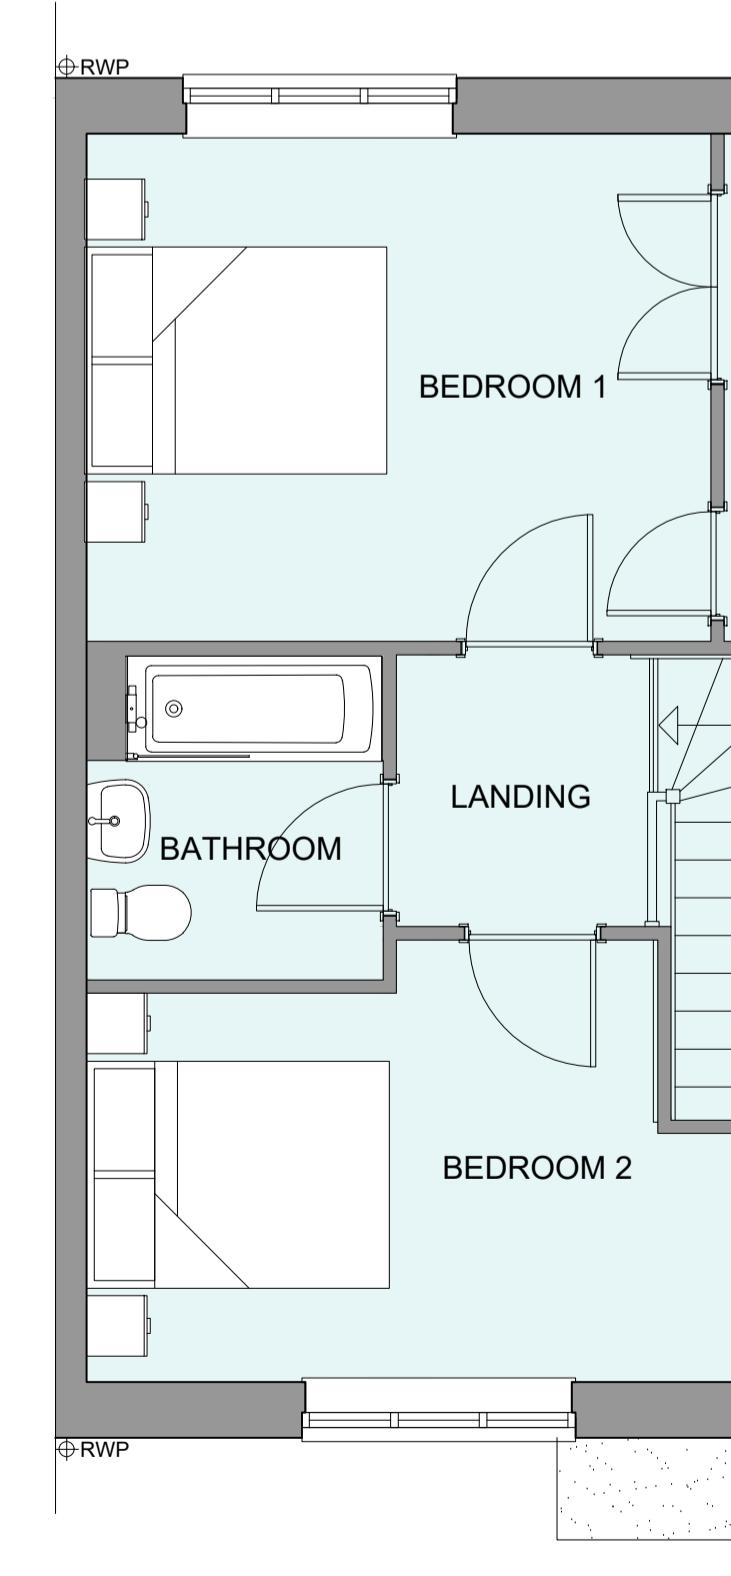

FIRST FLOOR PLAN

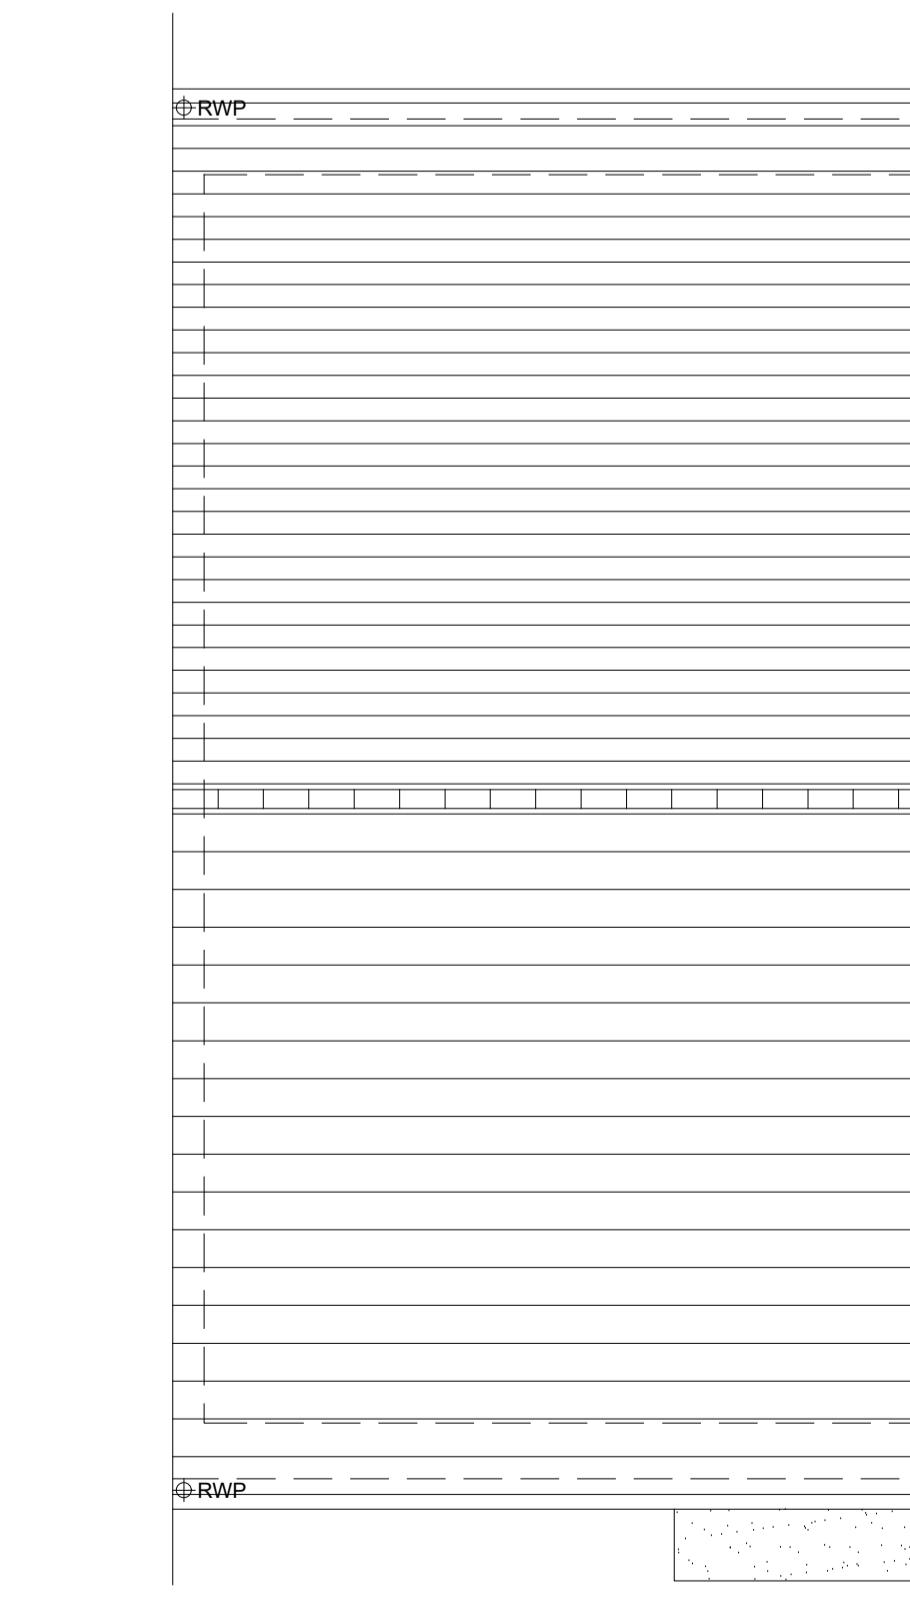

ROOF PLAN

HOUSETYPE VARIATIONS	
PLOT NUMBERS:	AS DRAWN - 324
HANDED:	-
MATERIALS:	WALLS: BRICK WALLS (TREATMENT): RENDER FENESTRATION: UPVC OBSCURE WINDOWS: BATHROOMS EXTERNAL DOORS: UPVC OBSCURE DOORS: - ROOF: TILE GUTTERING & DOWNPipes: UPVC FASCIA & SOFFITS: UPVC
WINDOW OMISSION:	PLOT(S) - N/A
AREA OF UNIT (GIA):	79.4sqm 855sqft
B. REGS PART M:	M4(2)
NDSS COMPLIANT:	YES
CHARACTER AREA:	RUNWAY PARK

PLEASE SEE ACCOMMODATION SCHEDULE
FOR PLOT SPECIFIC PART M CATEGORY

B	02.12.24	Doors & Canopies amended to address LPA's comments	JM
A	15/08/24	Adapted to suit material plan changes	JC
Rev	Date	Amendment	Initials

Project:
PHASE 4 THE LANDINGS
FORD, WEST SUSSEX
Client:
VISTRY SOUTH EAST
Drawing:
PROPOSED HOUSETYPE PLANS & ELEVATIONS
HT - "242" VARIANT "V6"

Drawing no: 22.1706.4105 Rev: B

Scale@A1: 1:50 Date: AUG 24 Drawn: JC Checked: CH

finc
finc Architects Ltd
61-63 New London Road | Chelmsford | Essex | CM2 0ND
T: +44 (0)1245 933988
W: www.fincarchitects.com
E: company@fincarchitects.com

Disclaimer: © FINC Architects. Limited holds the copyright to all the information contained within this drawing and it may not be copied or reproduced in whole or in part without the written permission of the copyright holder.

All dimensions and measurements to be checked on site.

All dimensions and measurements to be obtained before copying or using the data other than for the purpose it was originally supplied.

All dimensions and measurements to be checked on site.

PLANNING ISSUE