






FRONT ELEVATION

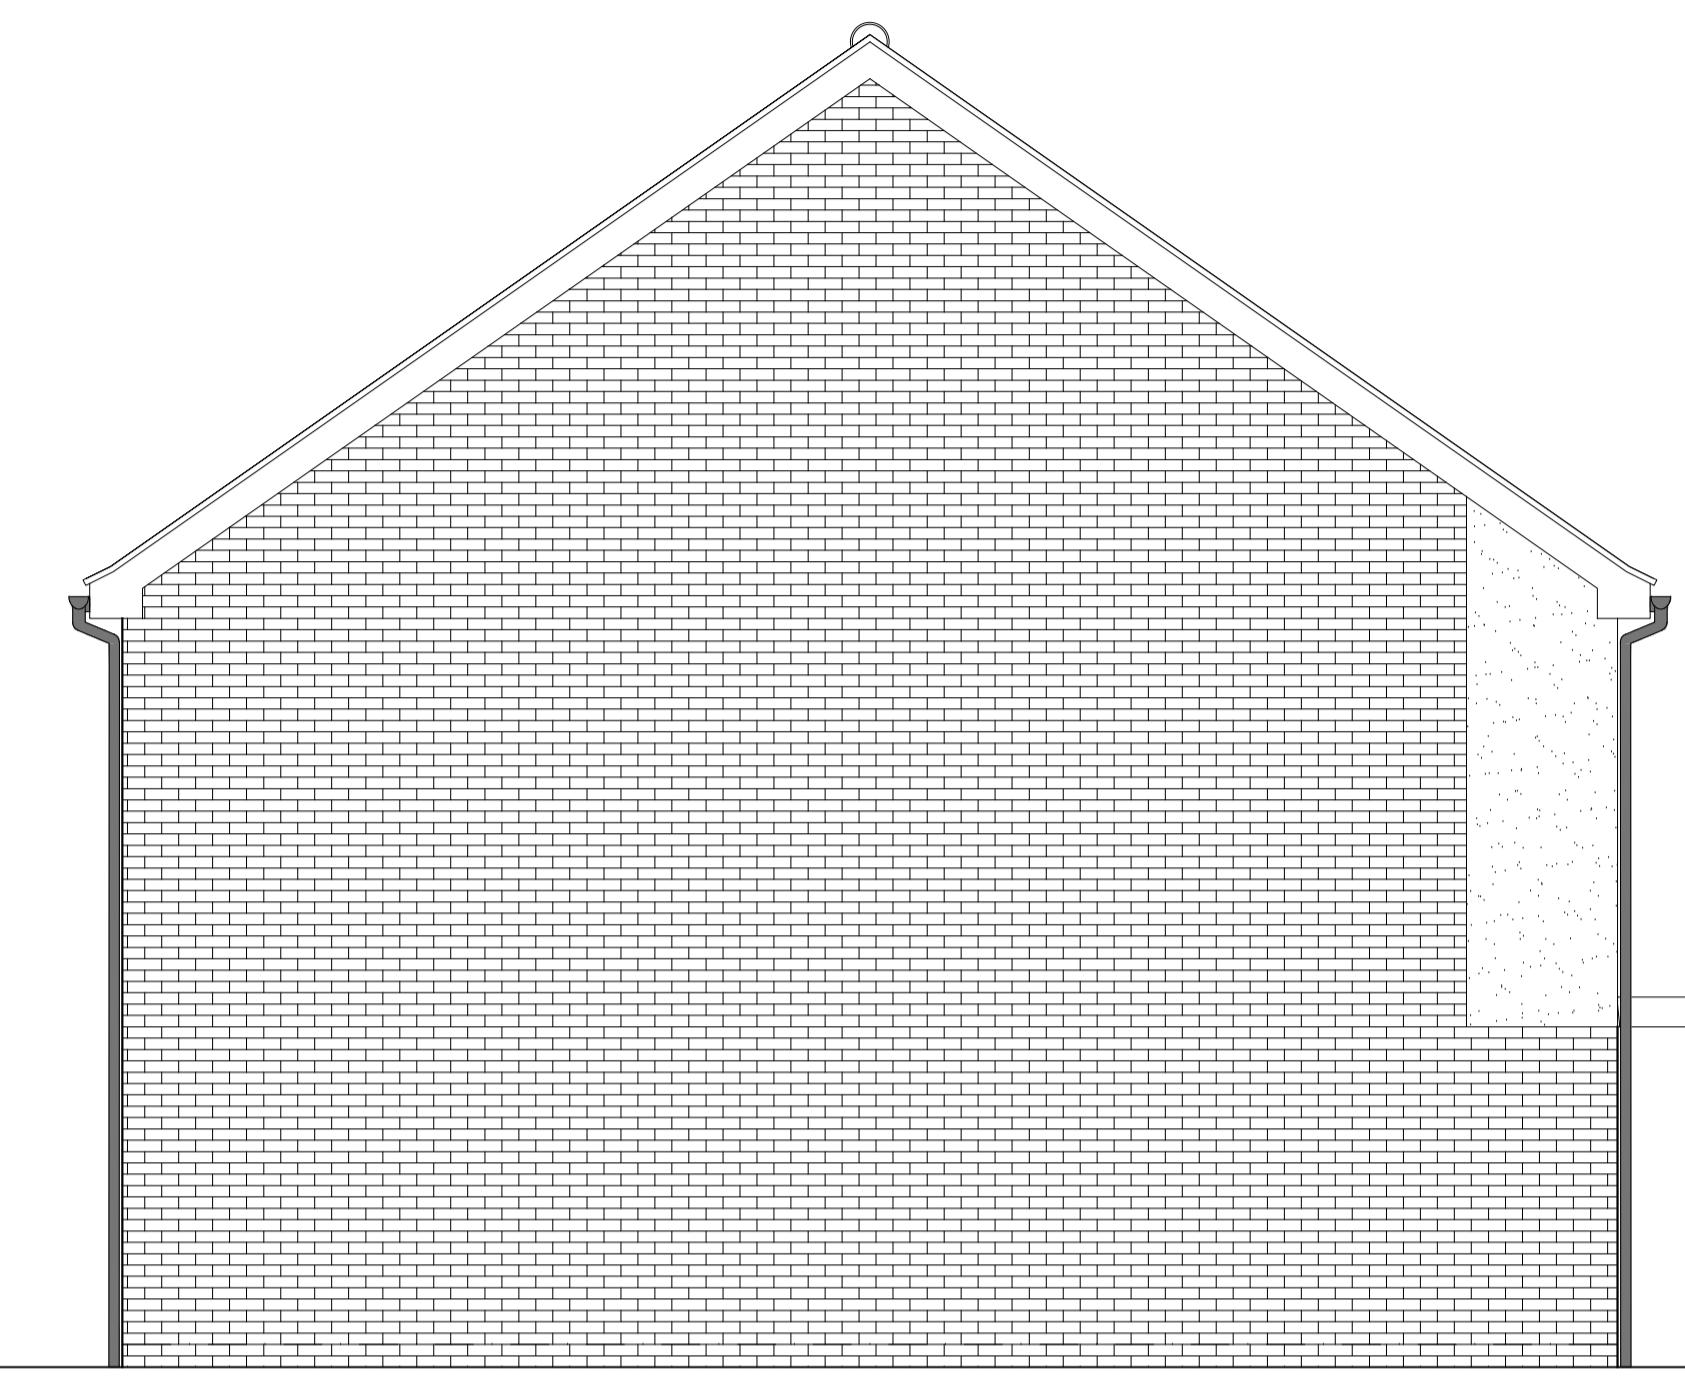


SIDE ELEVATION

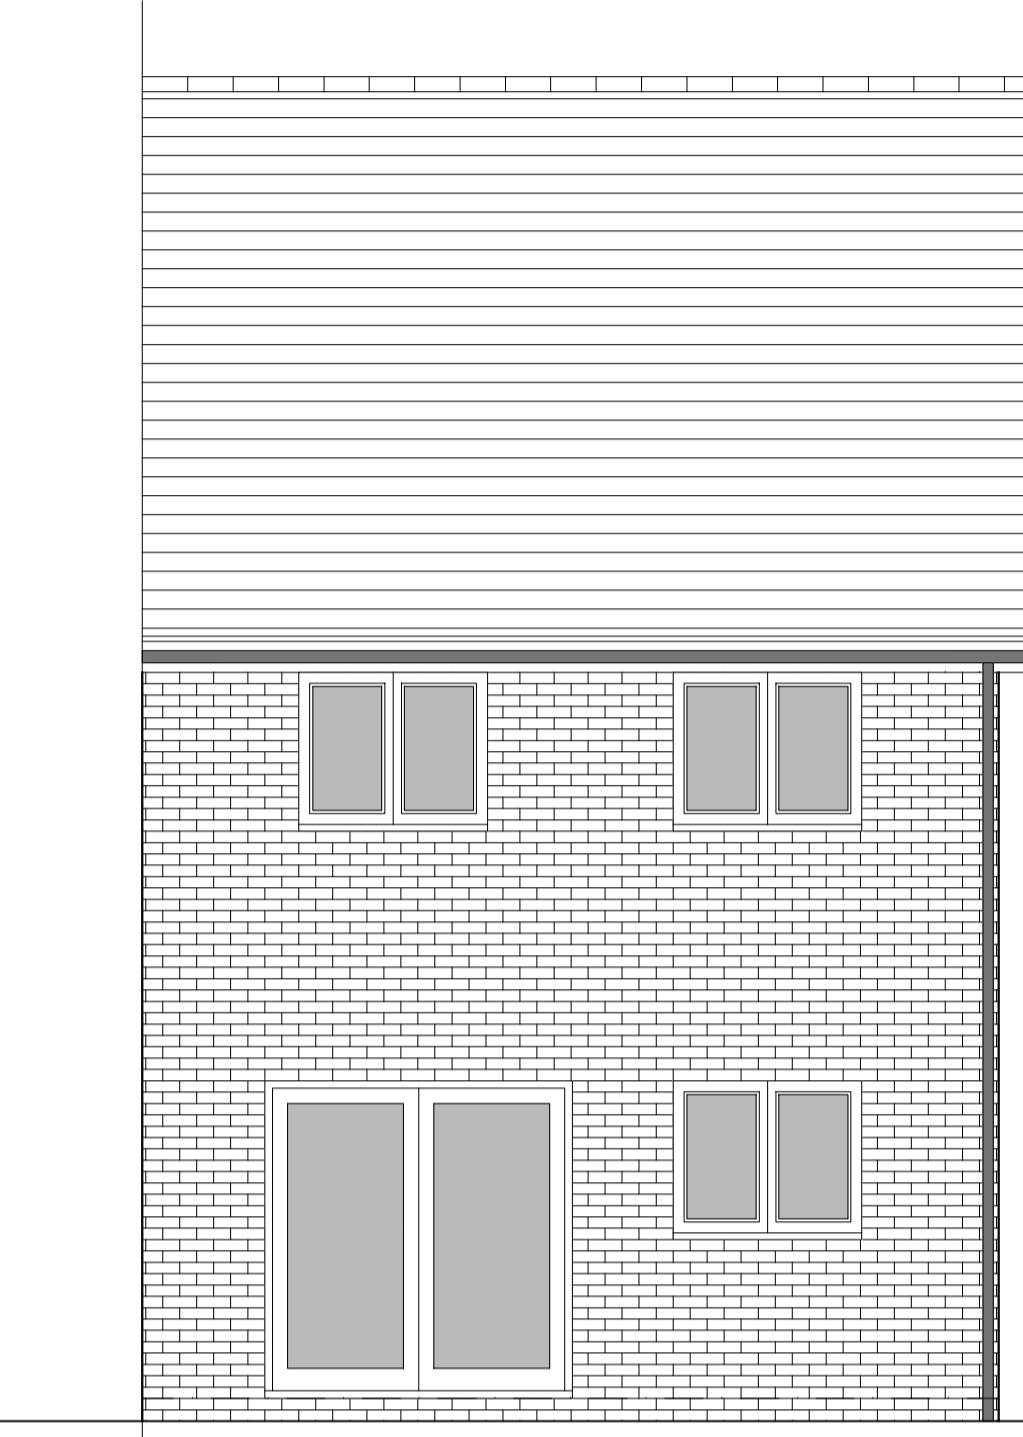


REAR ELEVATION

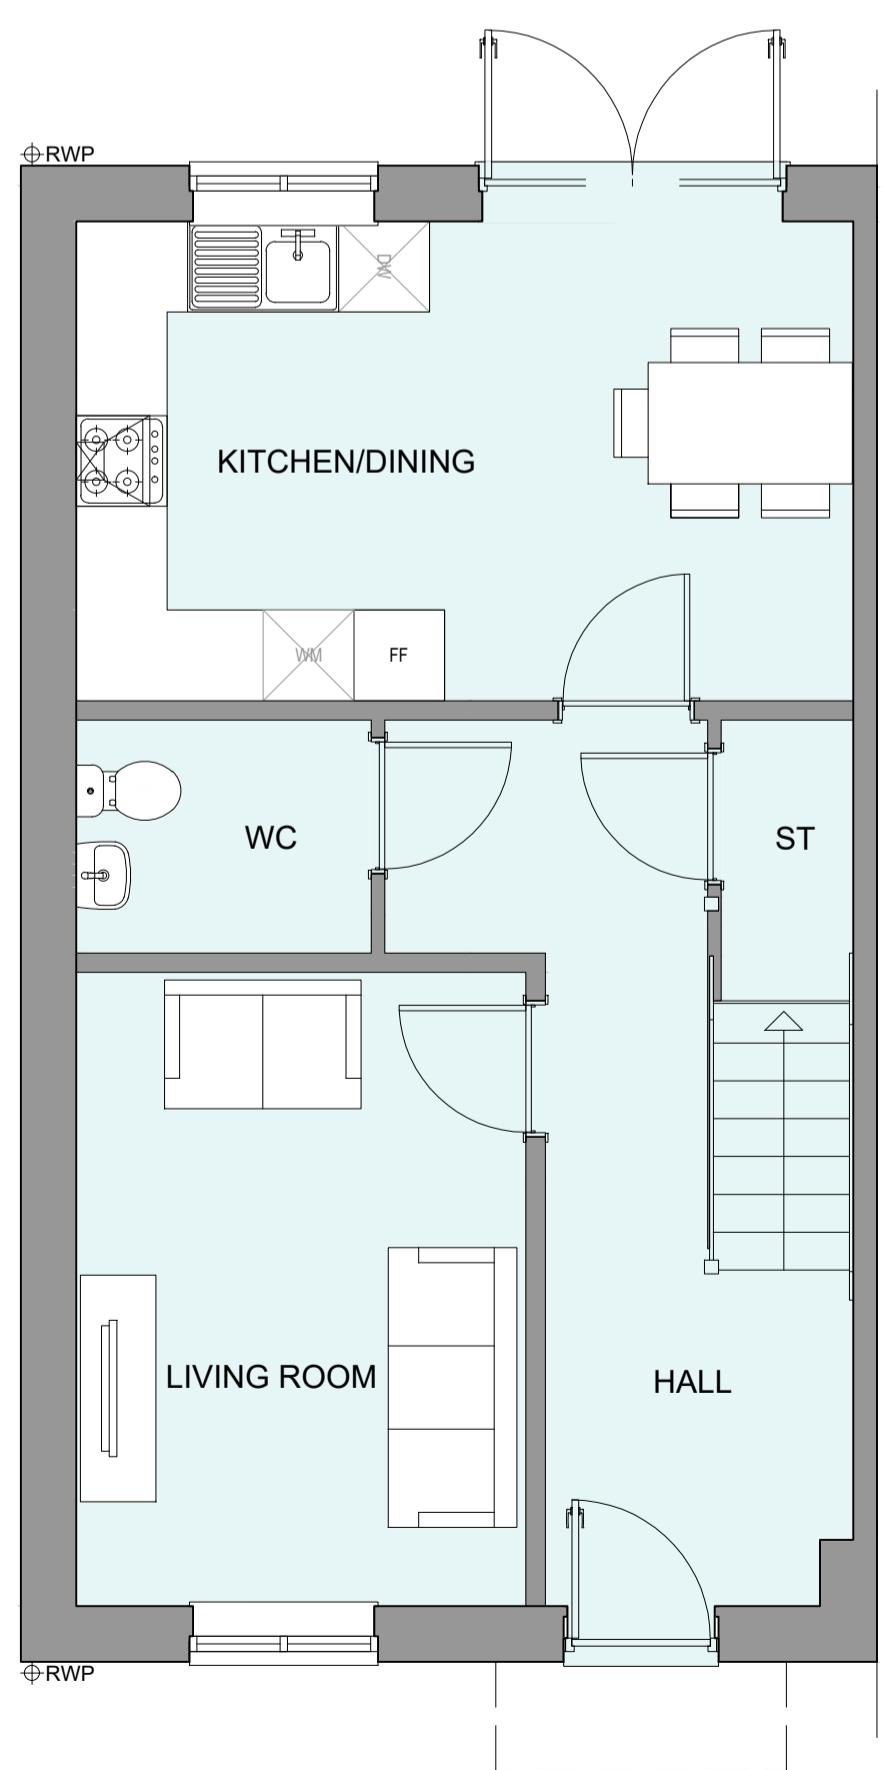

GROUND FLOOR PLAN

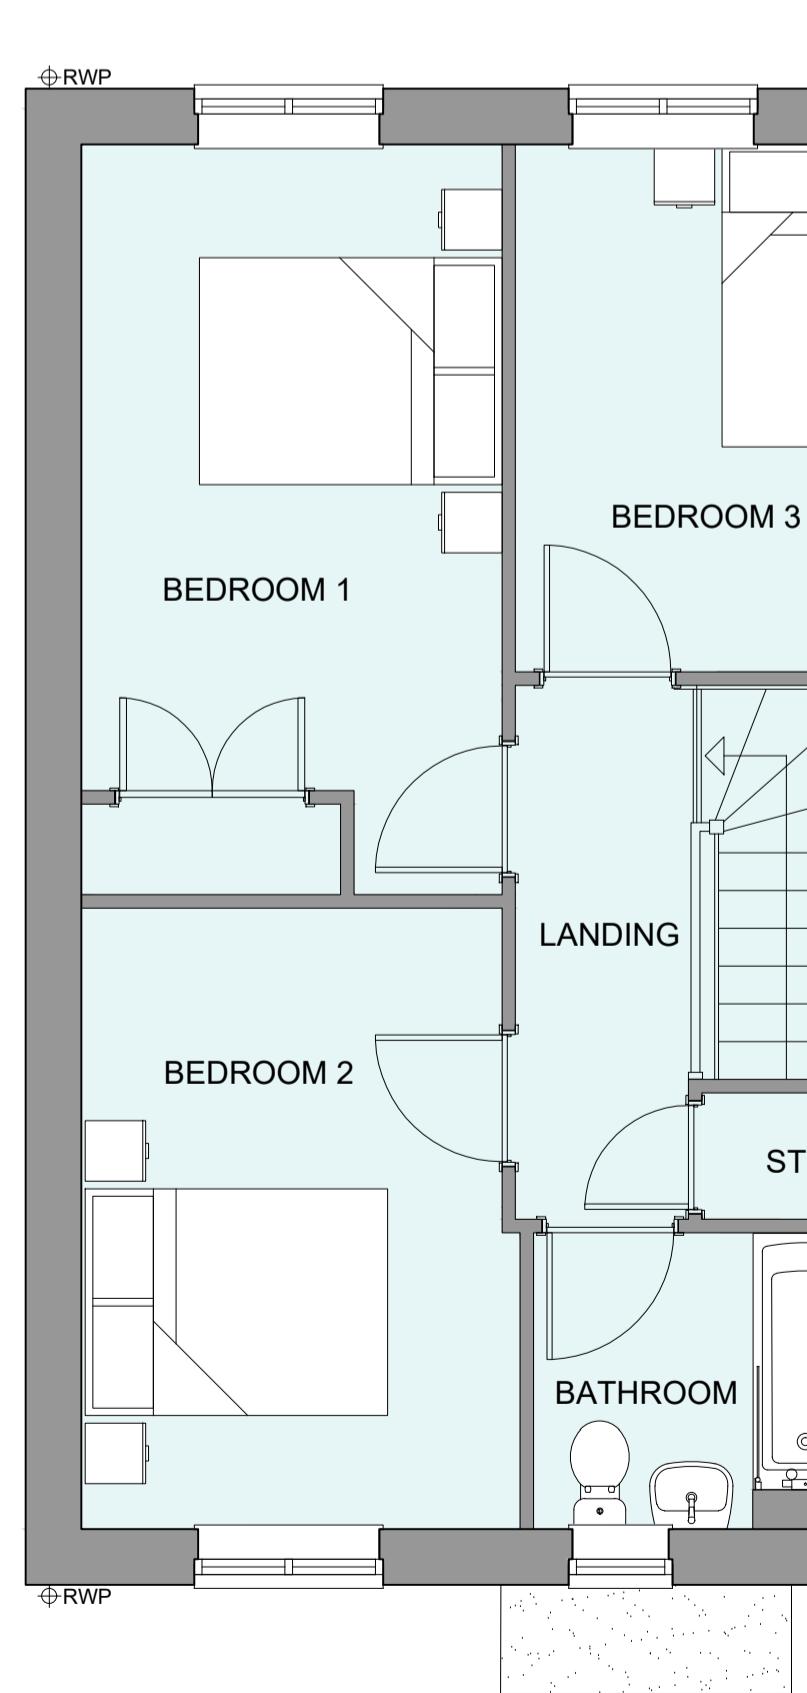

FIRST FLOOR PLAN

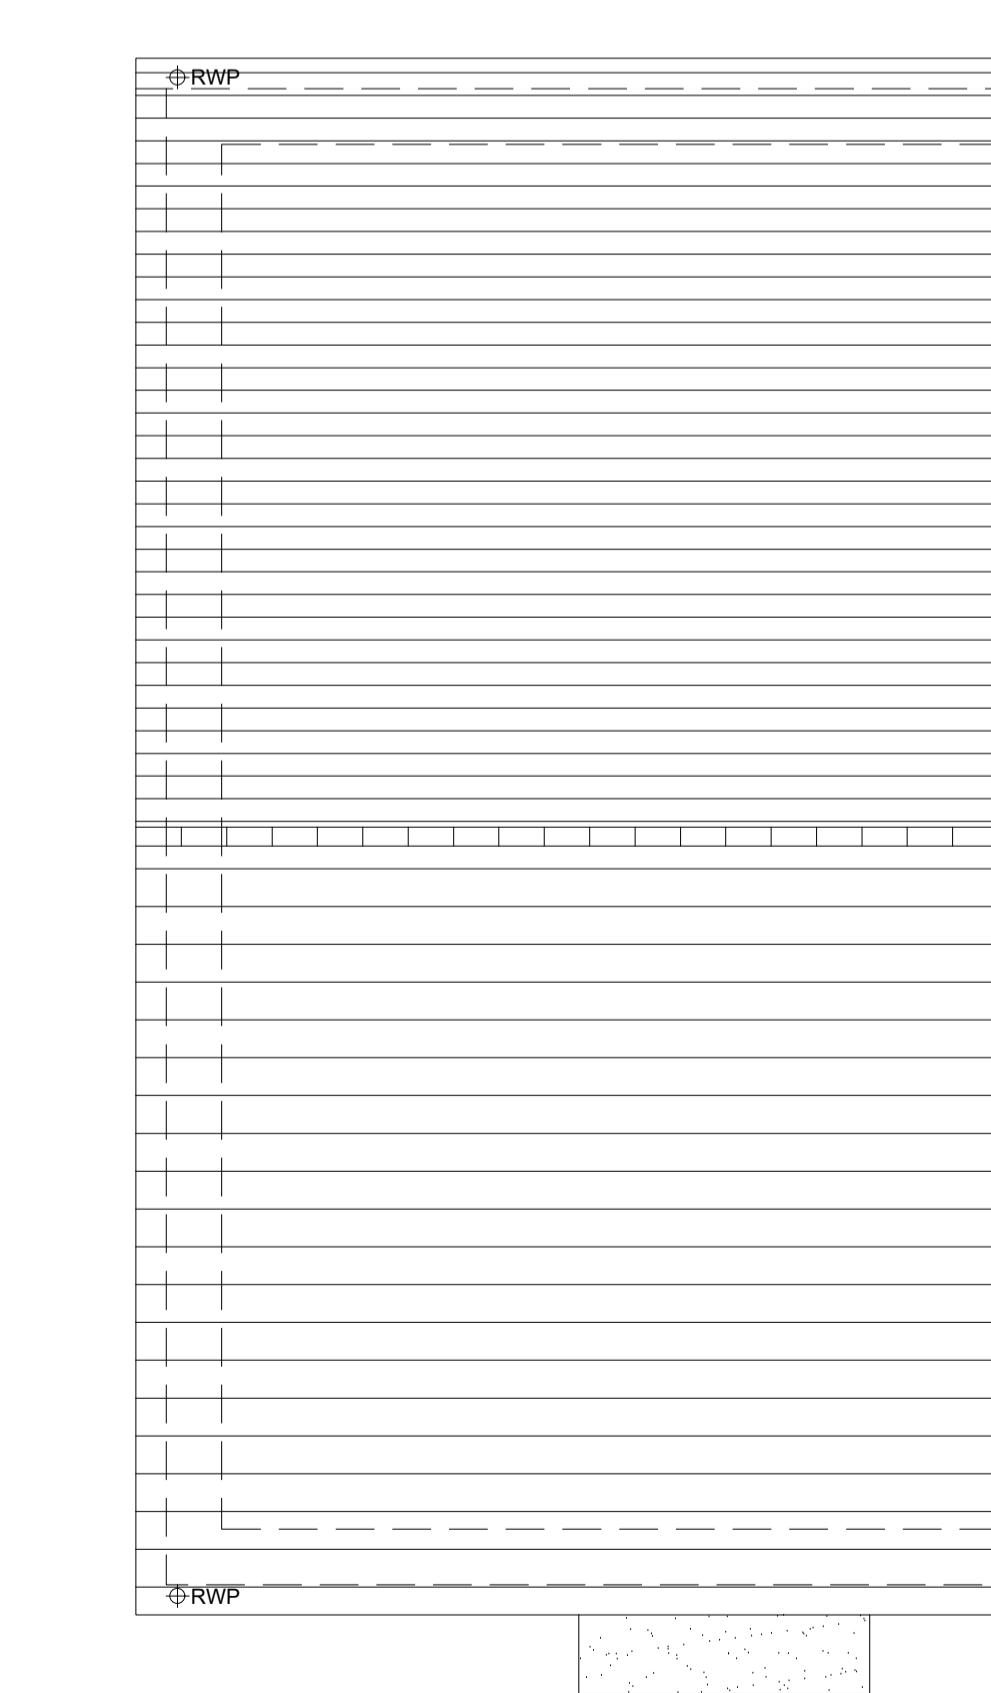

ROOF PLAN

HOUSETYPE VARIATIONS		
PLOT NUMBERS:	AS DRAWN	- 57, 112
HANDED:	-	55, 114
MATERIALS:	WALLS	- BRICK
	WALLS (TREATMENT)	- RENDER
	FENESTRATION	- UPVC
	OBSCURE WINDOWS	- BATHROOMS
	EXTERNAL DOORS	- UPVC
	OBSCURE DOORS	-
	ROOF	- TILE
	GUTTERING & DOWNPPIPES	- UPVC
	FASCIA & SOFFITS	- UPVC
WINDOW OMISSION:	PLOT(S)	- N/A
AREA OF UNIT (GIA):	94.1sqm	1012sqft
B. REGS PART M:	M4(2)	
NDSS COMPLIANT:	YES	
CHARACTER AREA:	RYEBANK PARK	

Rev	Date	Amendment	Initials
Project: PHASE 4 THE LANDINGS FORD, WEST SUSSEX			
Client: VISTRY SOUTH EAST			
Drawing: PROPOSED HOUSETYPE PLANS & ELEVATIONS HT - "352" VARIANT "V7"			
Drawing no:	Rev:		
22.1706.4157	-		
Scale@A1: 1:50	Date: DEC 24	Drawn: JM	Checked: CH
61-63 New London Road   Chelmsford   Essex   CM2 0ND			
T: +44 (0)1245 933988			
W: <a href="http://www.fincarchitects.com">www.fincarchitects.com</a>			
E: <a href="mailto:company@fincarchitects.com">company@fincarchitects.com</a>			
© FINC Architects. Limited holds the copyright to all the information contained within this drawing and it may not be copied or reproduced in whole or in part without the express written consent of the copyright holder.			
All dimensions and measurements to be checked on site.			
All dimensions and measurements to be obtained before copying or using the data other than for the purpose it was originally supplied.			
All dimensions and measurements to be checked on site.			
All dimensions and measurements to be obtained before copying or using the data other than for the purpose it was originally supplied.			