






FRONT ELEVATION

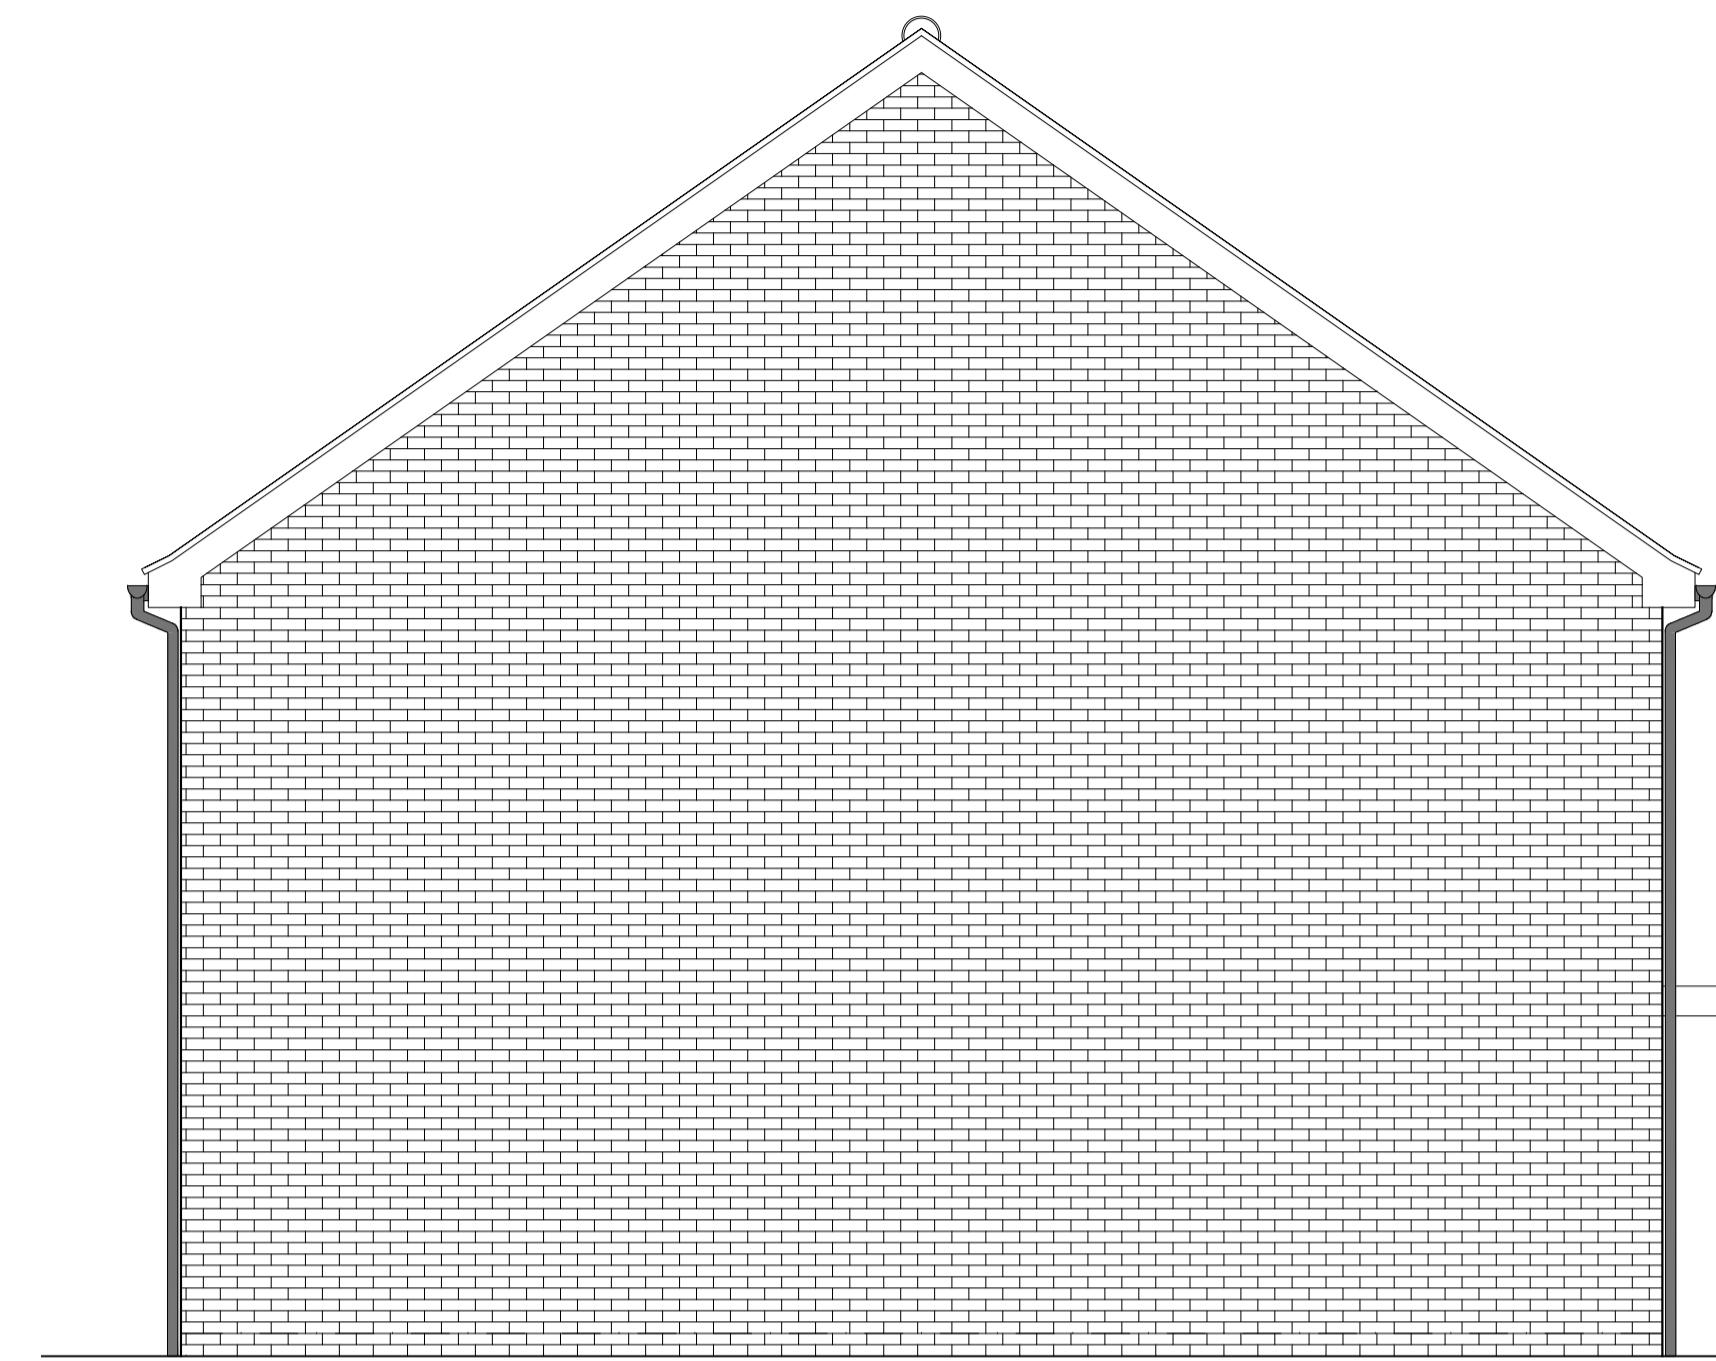


SIDE ELEVATION 1

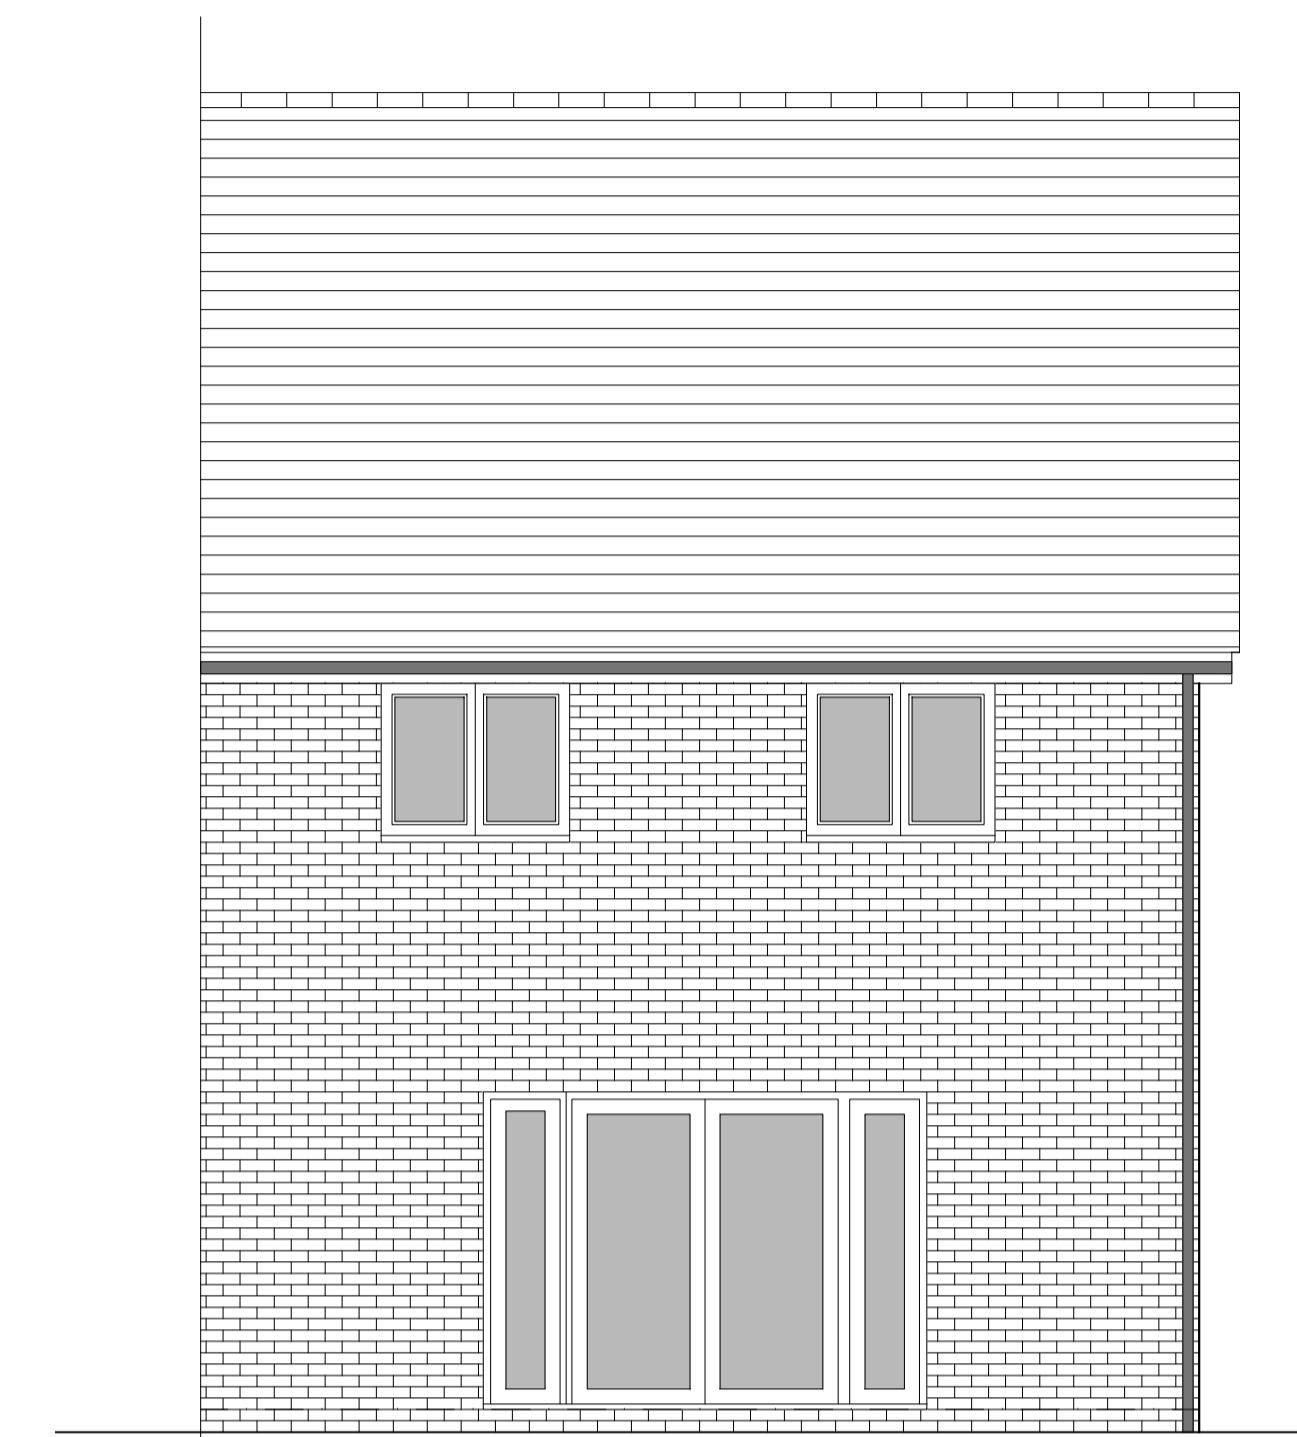


REAR ELEVATION

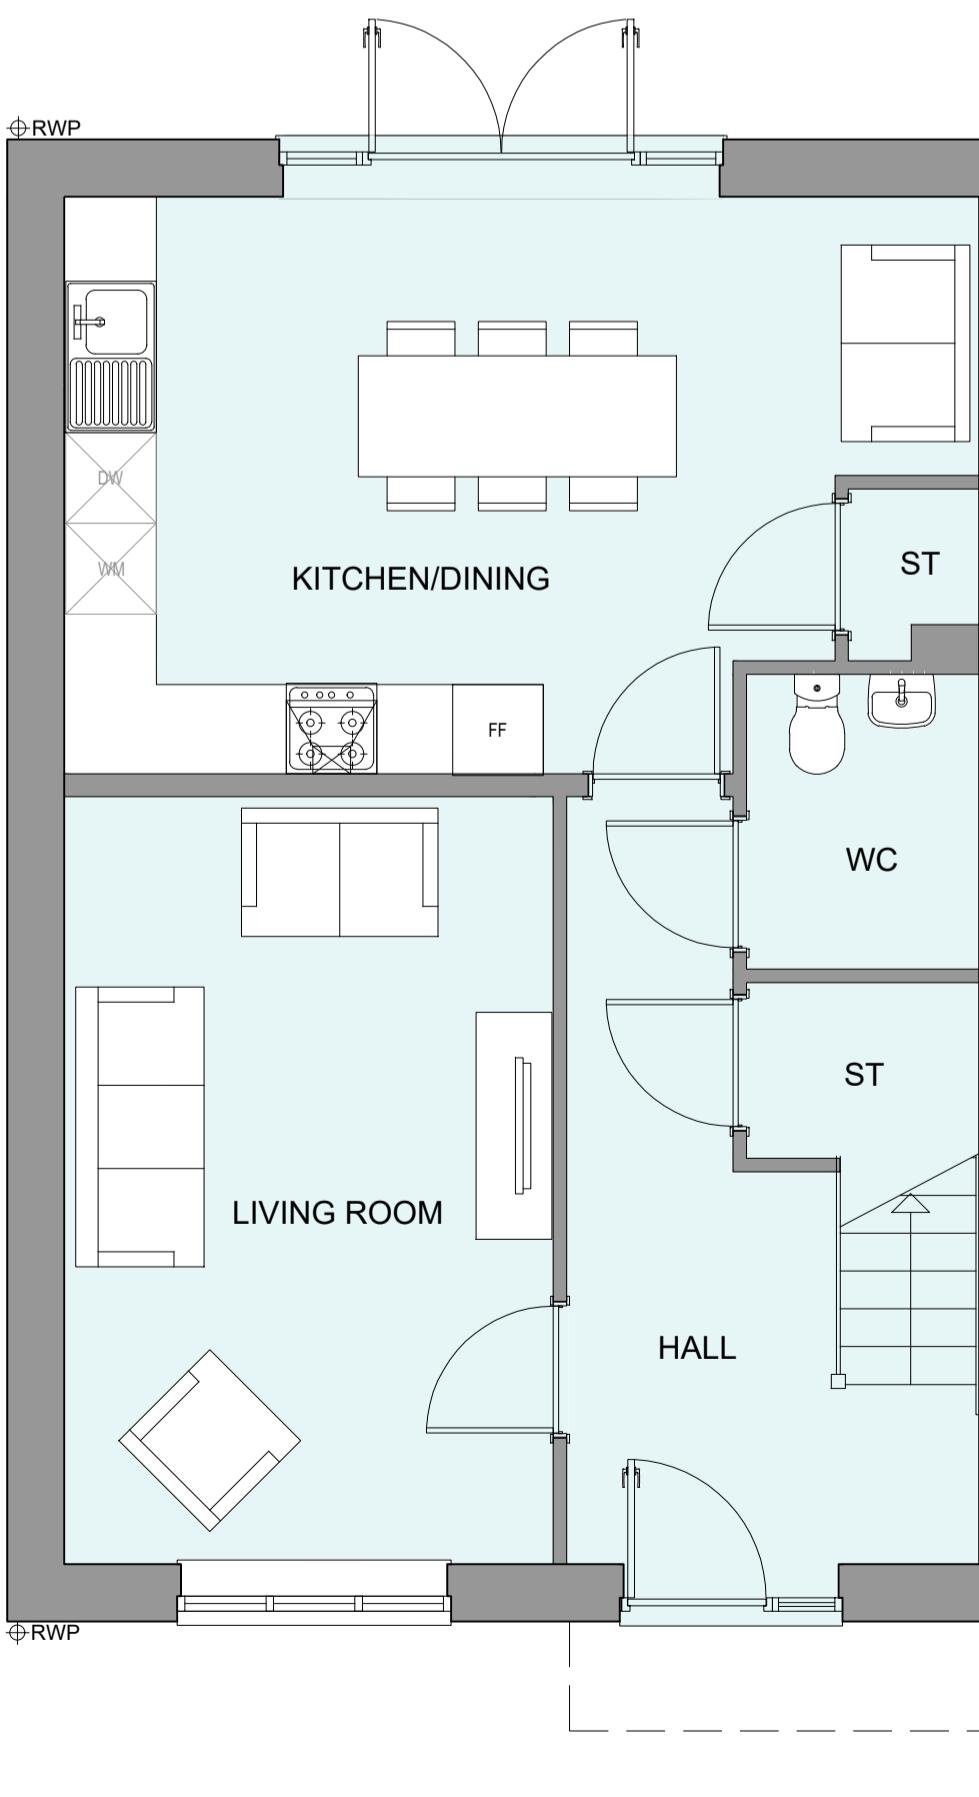

GROUND FLOOR PLAN

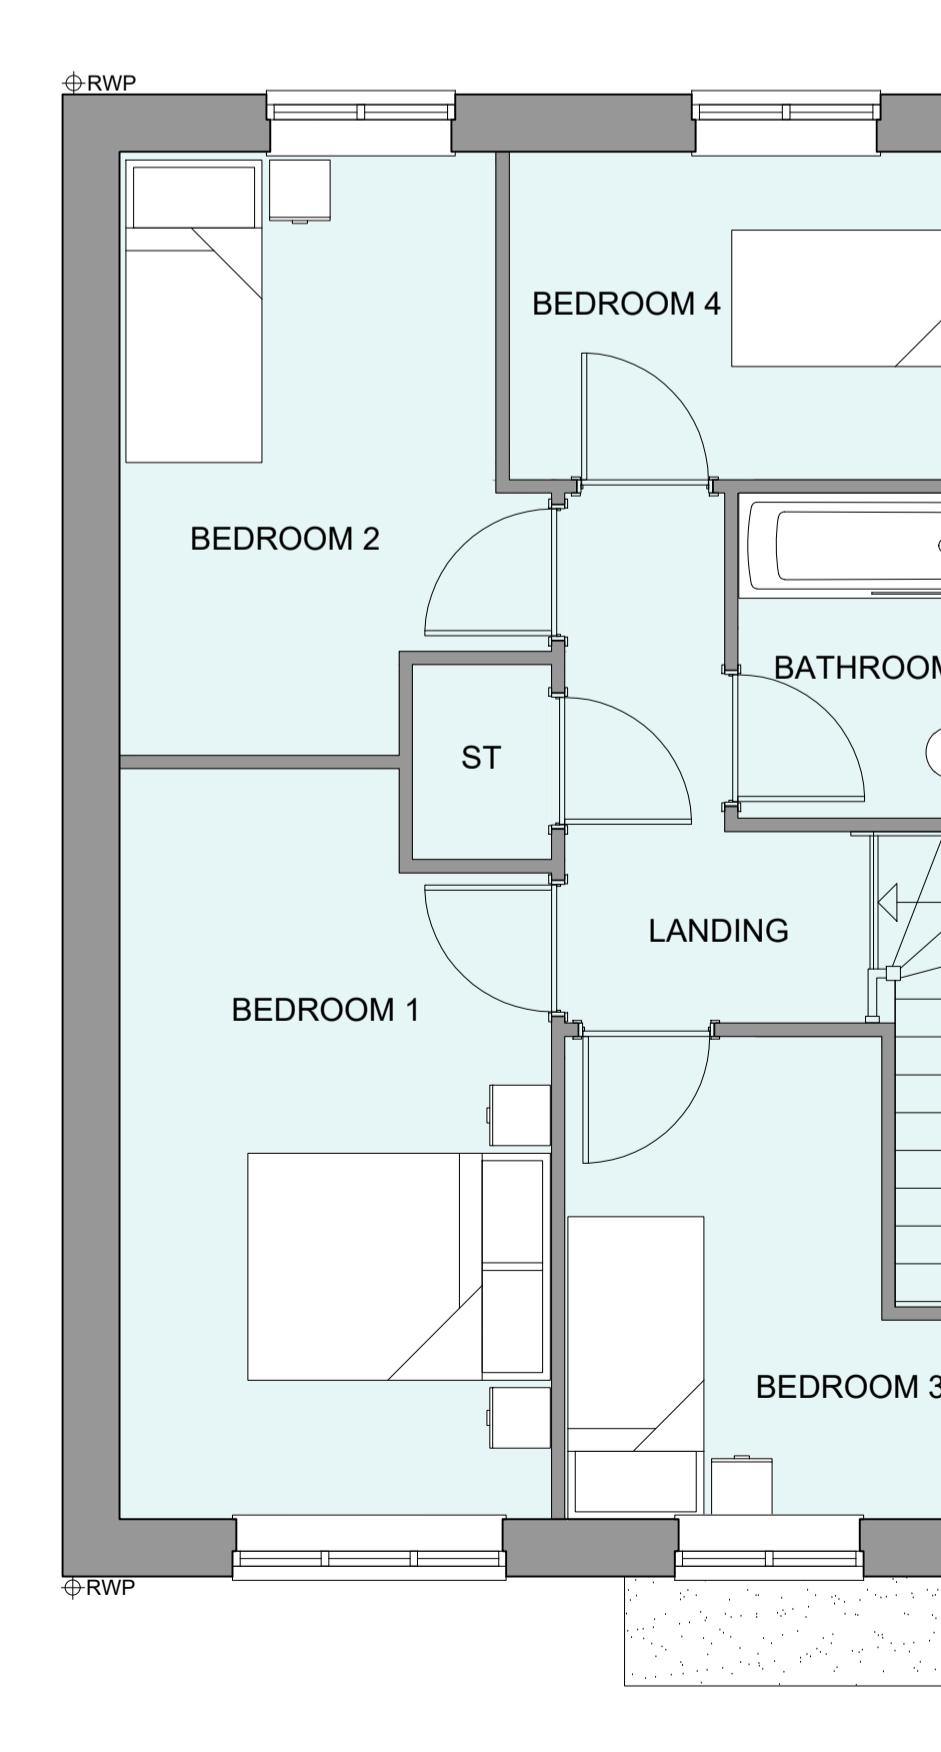

FIRST FLOOR PLAN

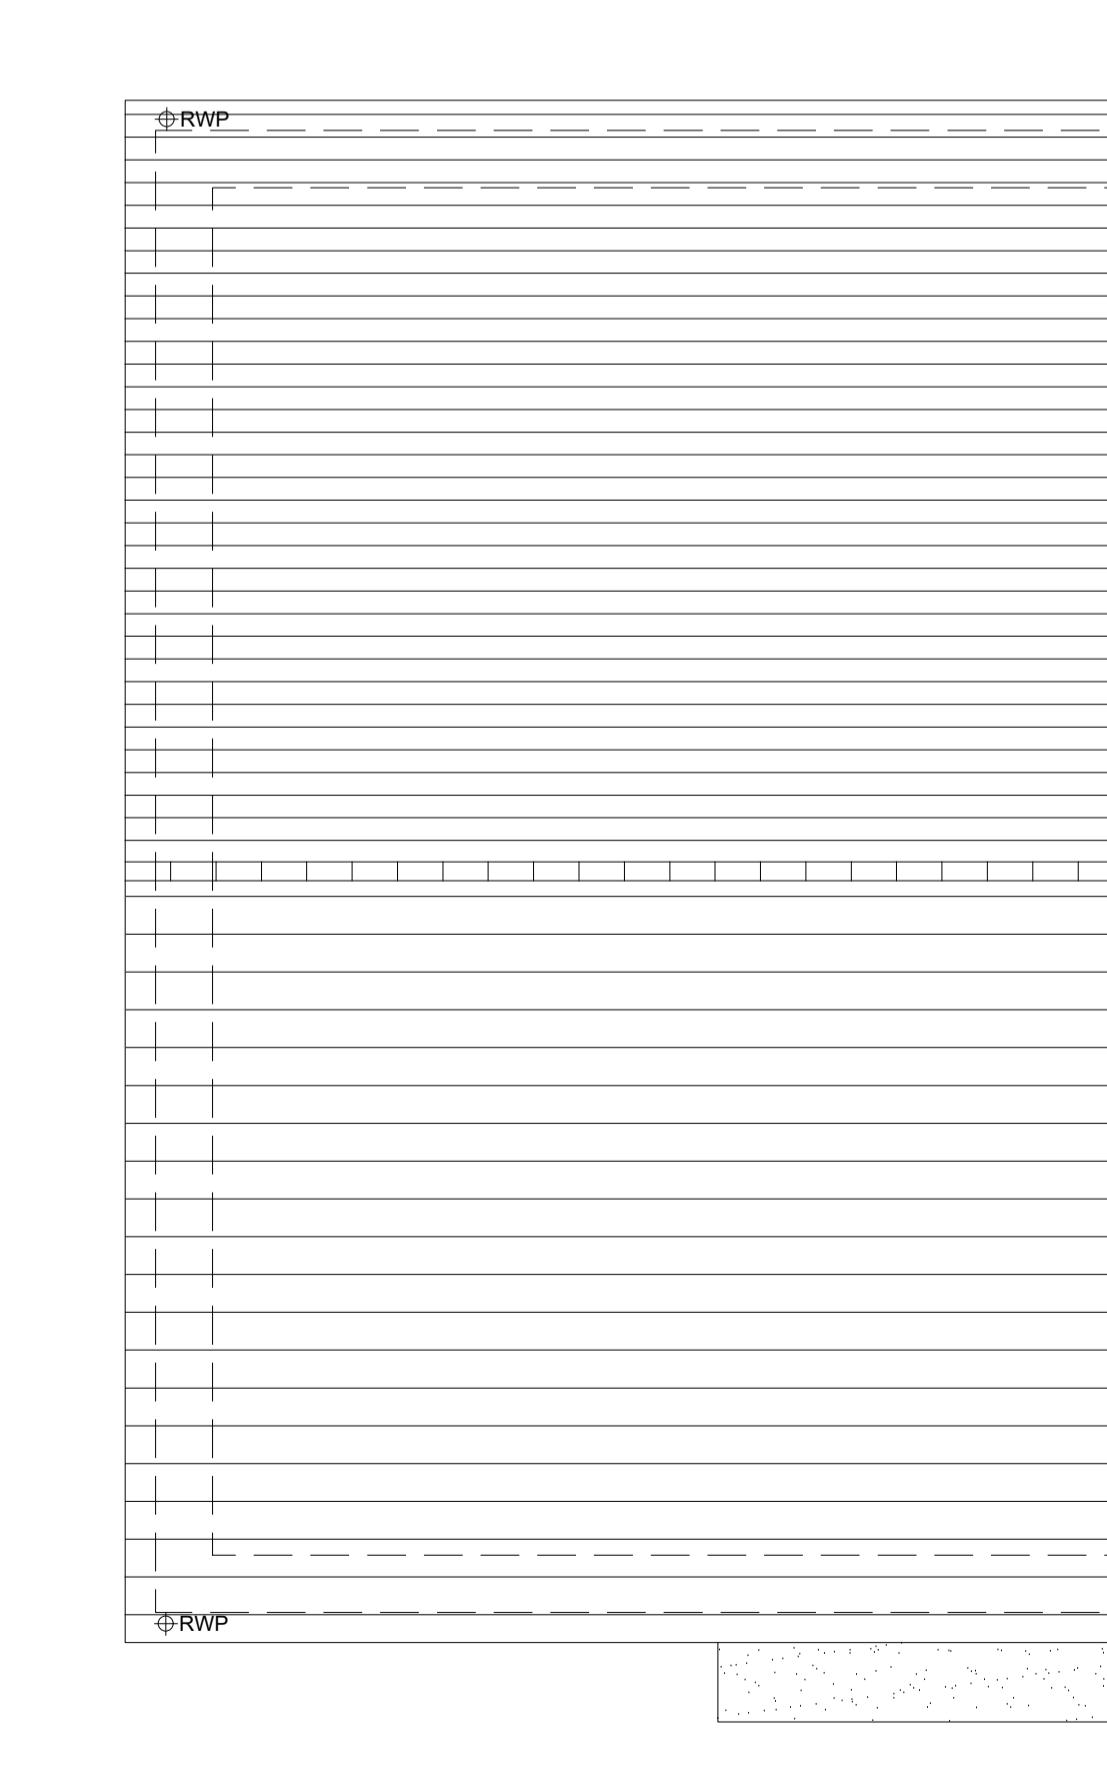

ROOF PLAN

HOUSETYPE VARIATIONS		
PLOT NUMBERS:	AS DRAWN	- 242, 279, 355
HANDED:	-	241, 278, 354
MATERIALS:	WALLS	- BRICK
	WALLS (TREATMENT)	-
	FENESTRATION	- UPVC
	OBSCURE WINDOWS	-
	EXTERNAL DOORS	- UPVC
	OBSCURE DOORS	-
	ROOF	- TILE
	GUTTERING & DOWNPPIPES	- UPVC
	FASCIA & SOFFITS	- UPVC
WINDOW OMISSION:	PLOT(S)	- N/A
AREA OF UNIT (GIA):	109.4sqm	1178sqft
B. REGS PART M:	M4(2)	
NDSS COMPLIANT:	YES	
CHARACTER AREA:	RUNWAY PARK	

PLEASE SEE ACCOMMODATION SCHEDULE
FOR PLOT SPECIFIC PART M CATEGORY

B 12.12.24 Bedroom 1 window amended to 1800. Front door
amended to address LPA's comments JM
A 22.08.24 Plot Numbering Added JC
Rev Date Amendment Initials

Project:
PHASE 4 THE LANDINGS
FORD, WEST SUSSEX

Client:
VISTRY SOUTH EAST

Drawing:
PROPOSED HOUSETYPE PLANS & ELEVATIONS
HT - "452" VARIANT "V1"

Drawing no: 24.1706.4200 Rev: B
Scale@A1: 1:50 Date: AUG' 24 Drawn: JC/CH Checked: YC

61-63 New London Road | Chelmsford | Essex | CM2 0ND
T: +44 (0)1245 933986
W: www.fincarchitects.com
E: company@fincarchitects.com

finc
FINC Architects Ltd
© FINC Architects Limited holds the copyright to all the information contained within this drawing and it may not be copied or used for the purpose it was originally supplied.
All dimensions and measurements to be checked on site.
All dimensions and measurements to be obtained before copying or using the data other than for the purpose it was originally supplied.
