






FRONT ELEVATION

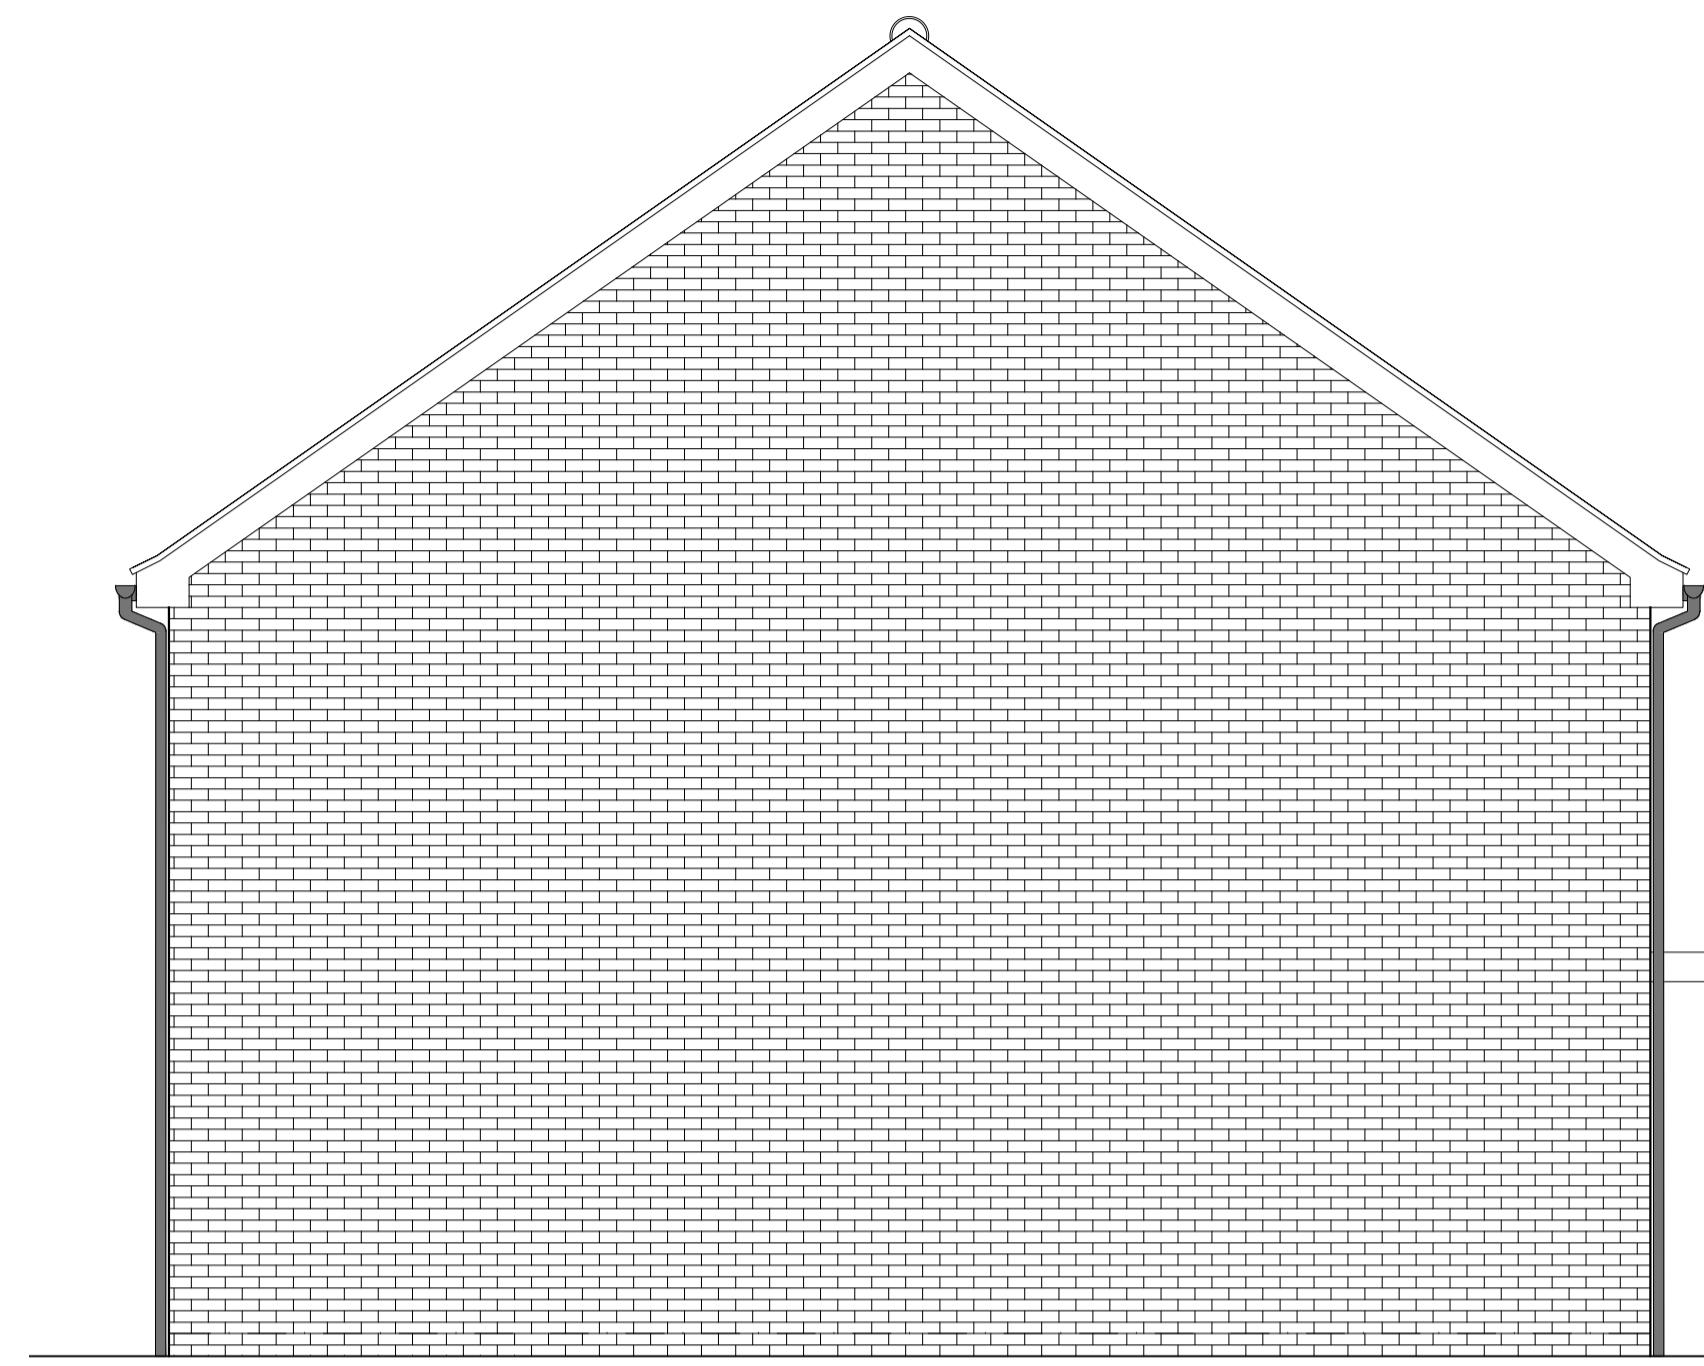


SIDE ELEVATION 1

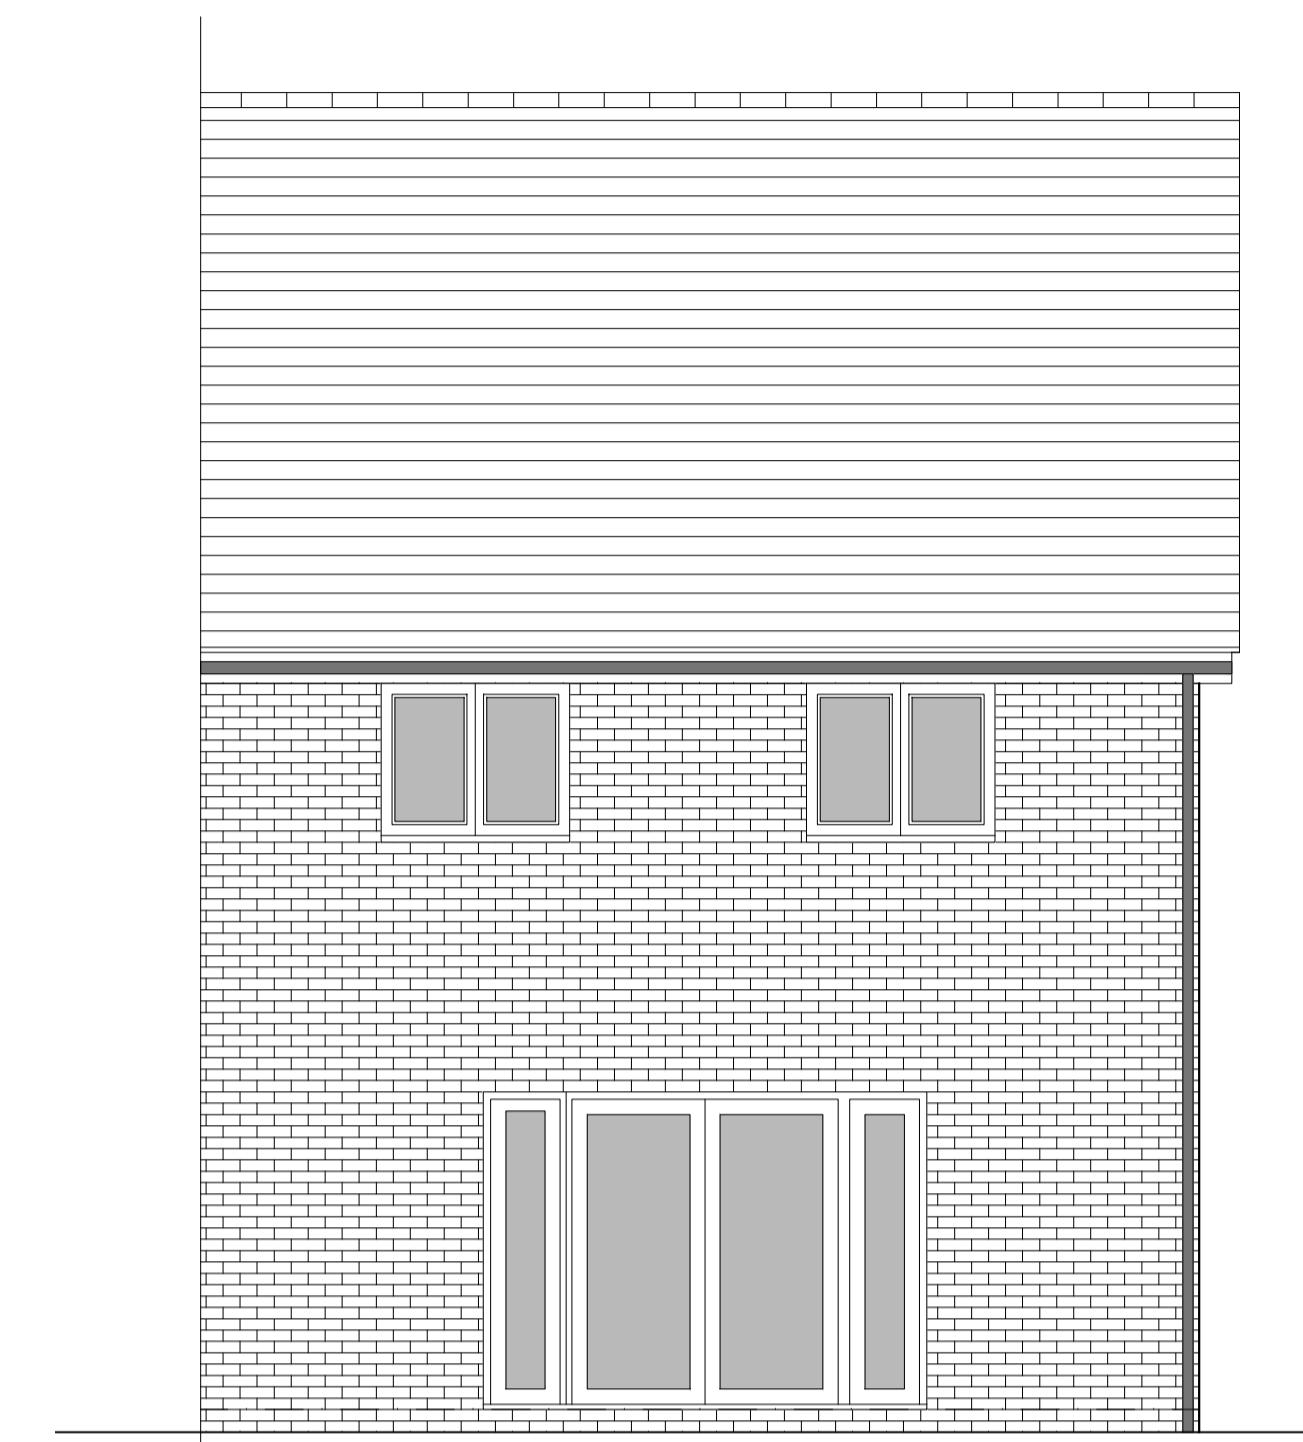


REAR ELEVATION

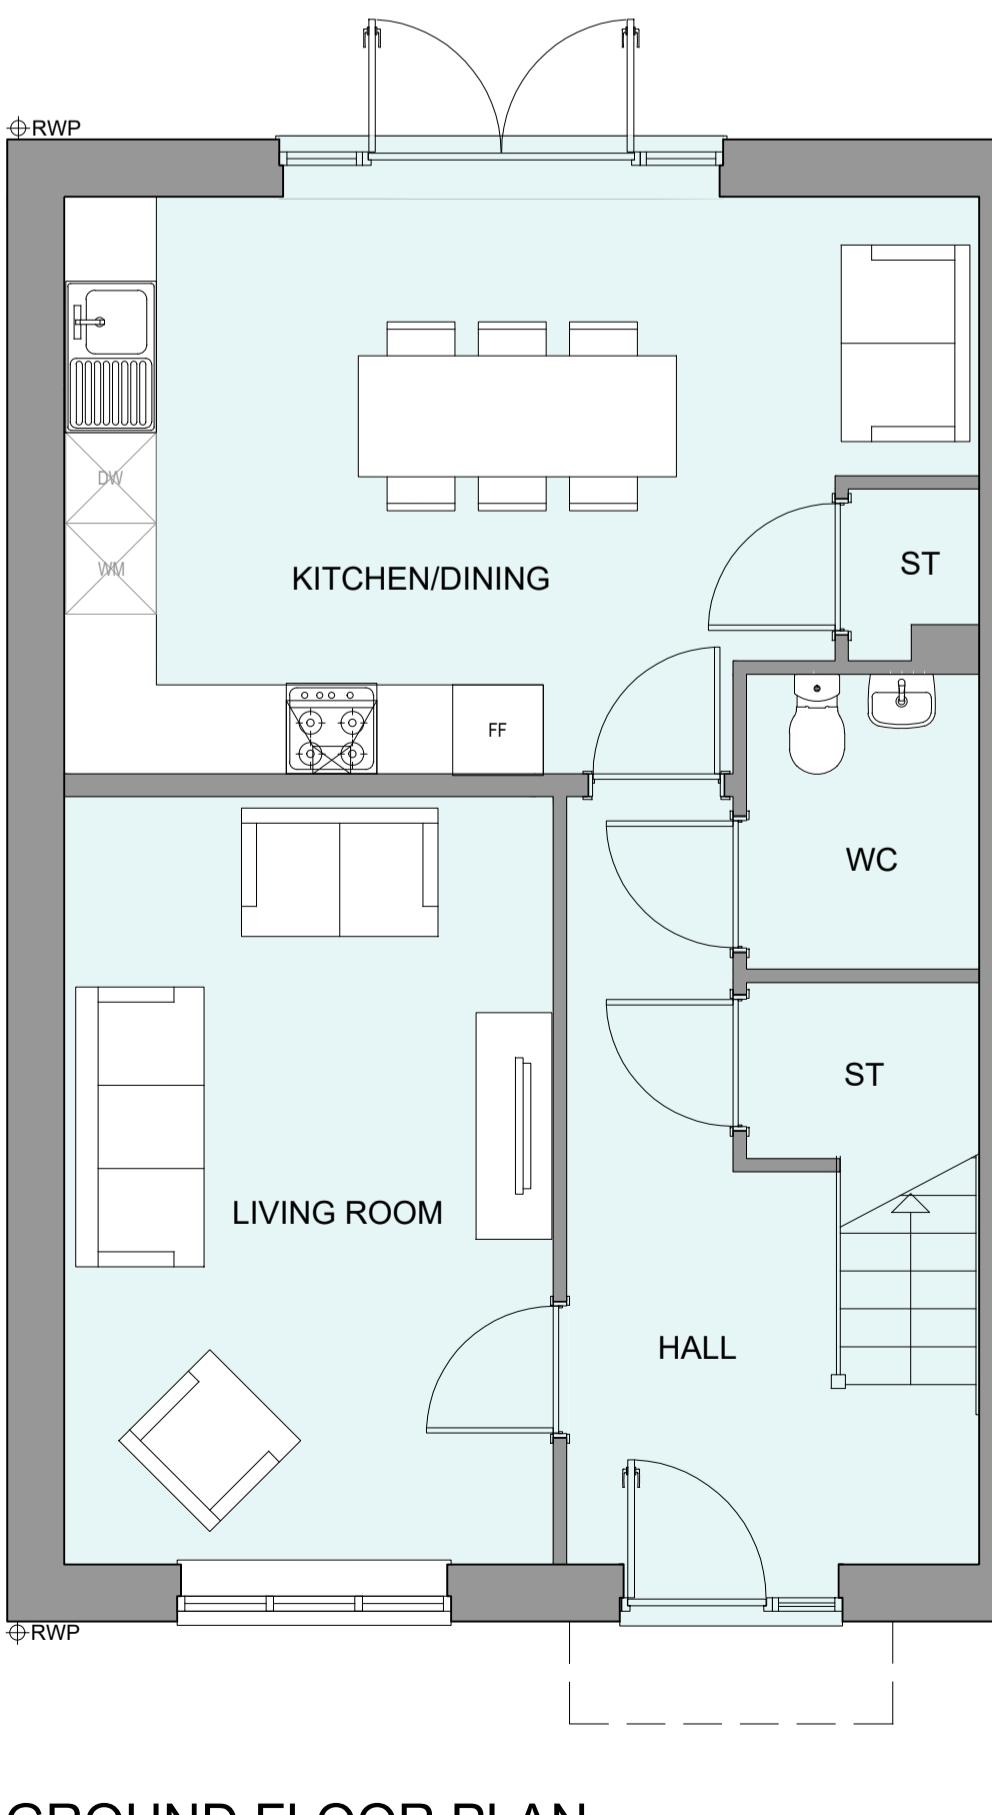

GROUND FLOOR PLAN

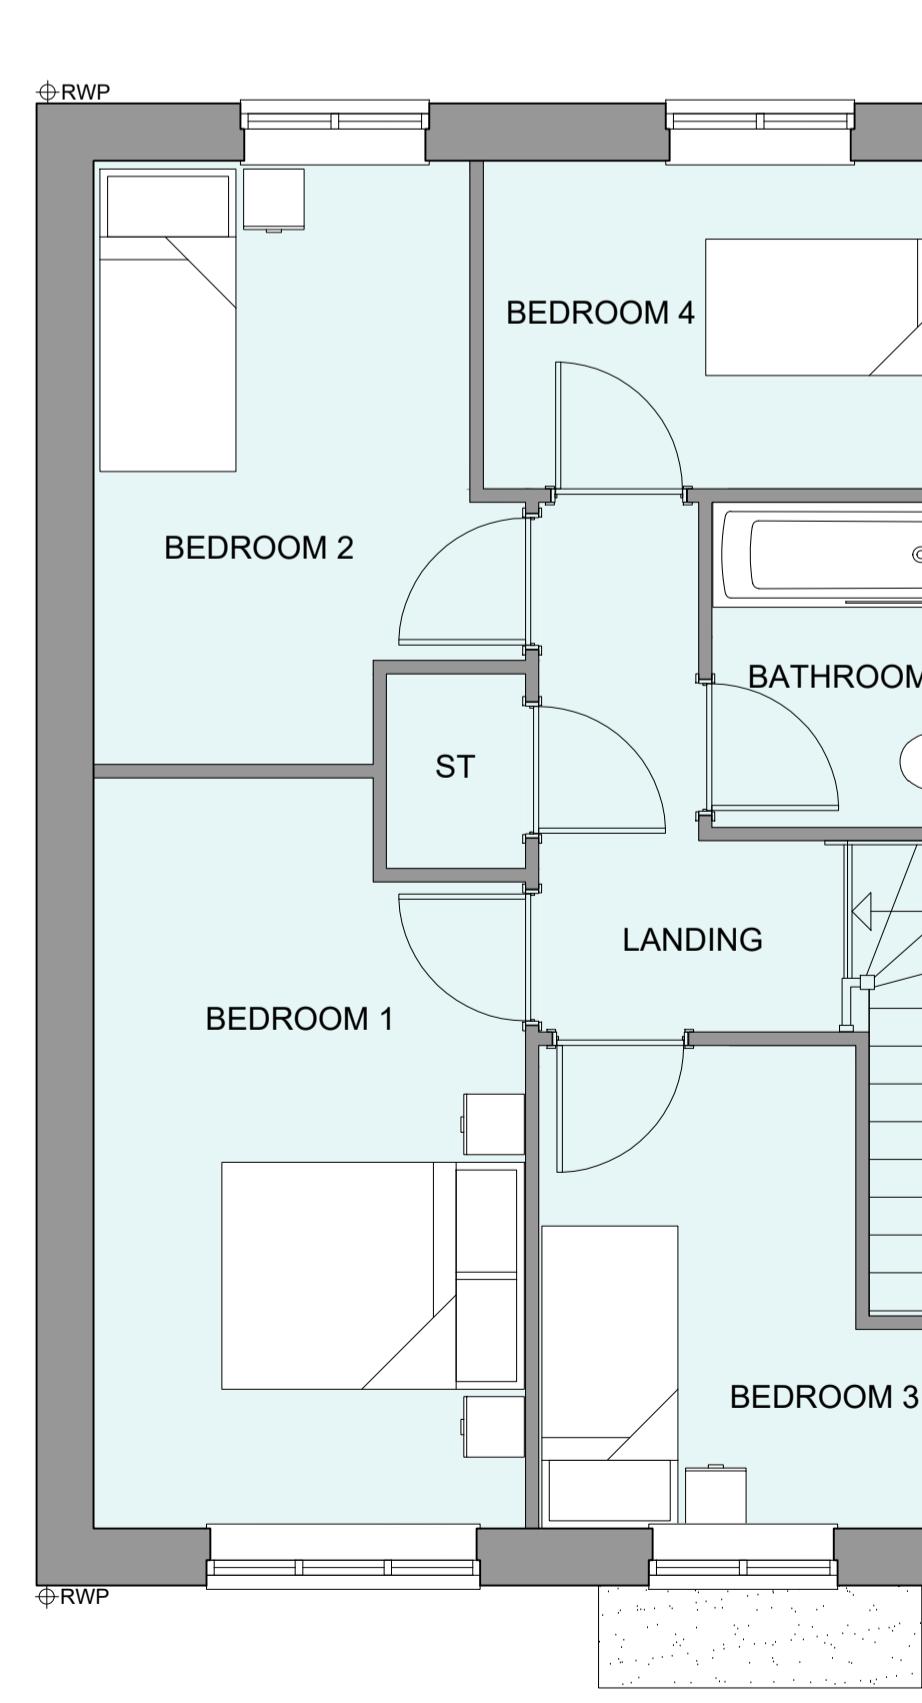

FIRST FLOOR PLAN

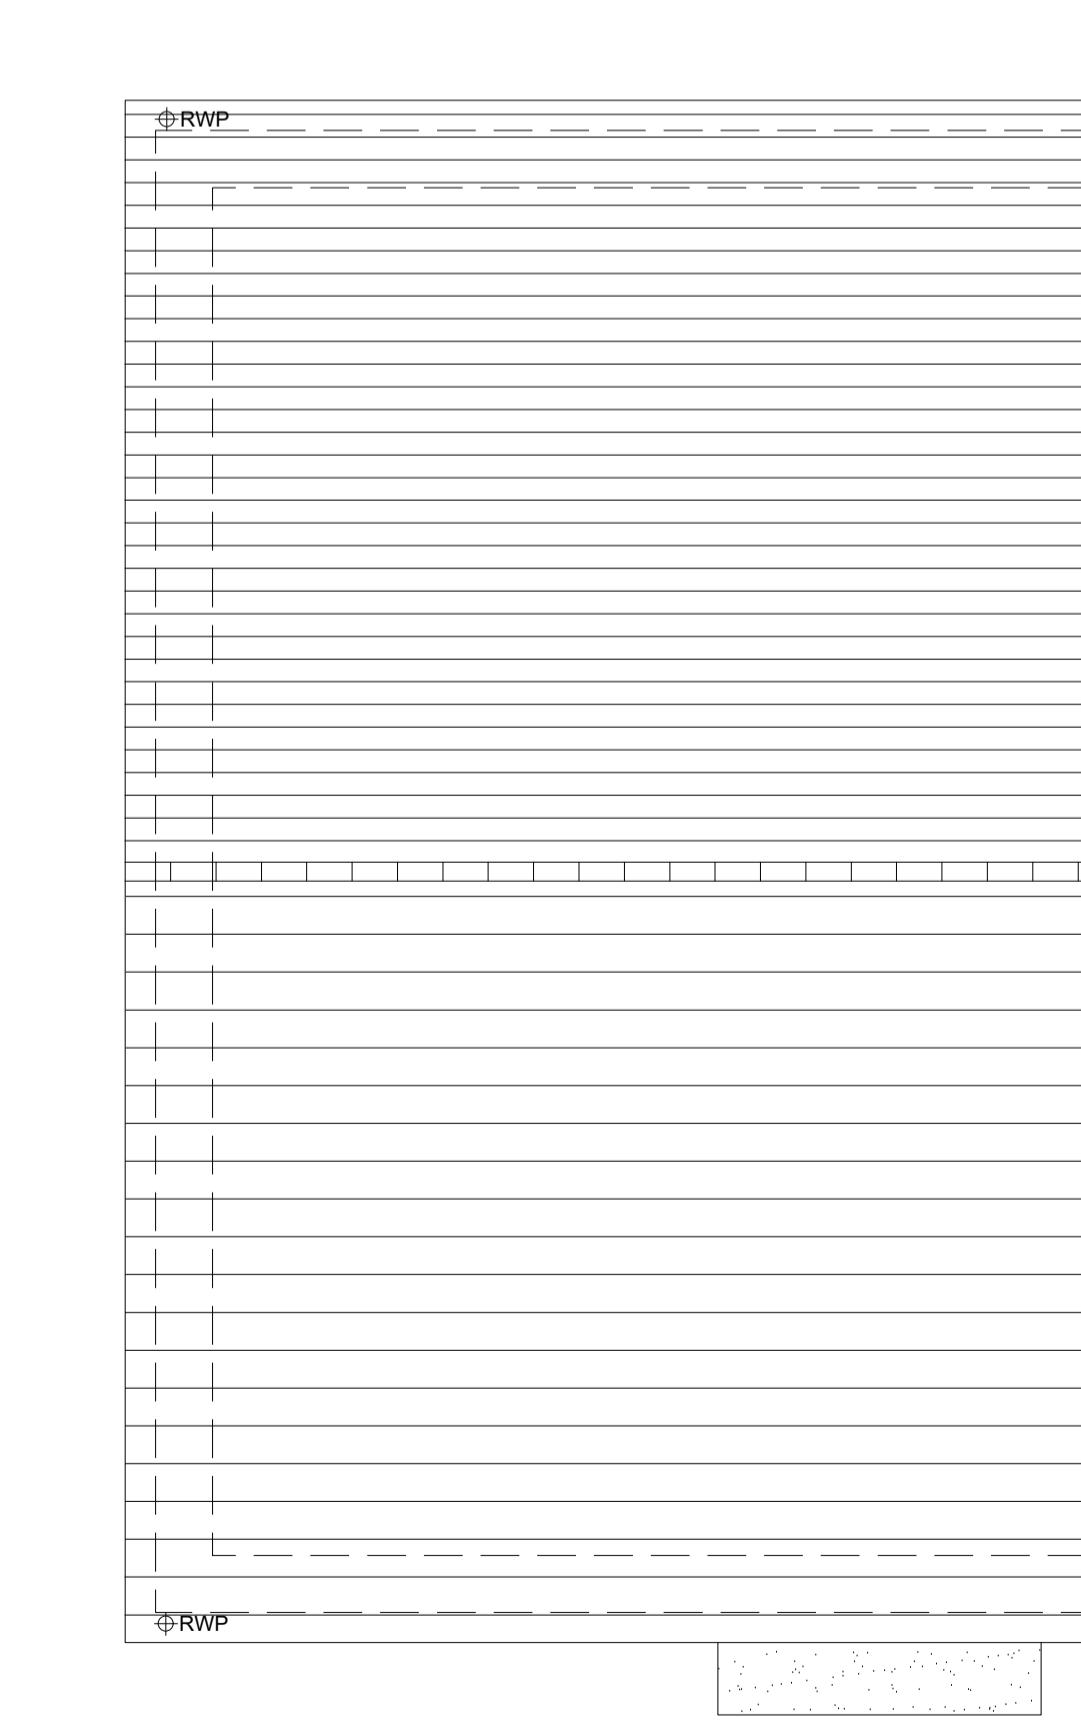

ROOF PLAN

A 12.12.24 Bedroom 1 window amended to 1800. Front door amended to address LPA's comments CLP

Rev	Date	Amendment	Initials
-----	------	-----------	----------

Project: PHASE 4 THE LANDINGS
FORD, WEST SUSSEX
Client: VISTRY SOUTH EAST
Drawing: PROPOSED HOUSETYPE PLANS & ELEVATIONS
HT - "452" VARIANT "V2"
Drawing no: 24.1706.4201 Rev: A
Scale@A1: 1:50 Date: AUG 24 Drawn: JC/CH Checked: YC

finc
finc Architects Ltd
T: +44 (0)1245 933986
W: www.fincarchitects.com
E: company@fincarchitects.com

Disclaimer: © FINC Architects Ltd. All rights reserved. This drawing contains confidential information and must not be copied or used for the purpose it was originally supplied. All dimensions and measurements to be checked on site. All dimensions and measurements to be obtained before copying or using the data other than for the purpose it was originally supplied. All dimensions and measurements to be checked on site. This drawing is to be printed in colour.

HOUSETYPE VARIATIONS	
PLOT NUMBERS:	AS DRAWN - 93
HANDED:	- 92
MATERIALS:	WALLS - BRICK WALLS (TREATMENT) - FENESTRATION - UPVC OBSCURE WINDOWS - EXTERNAL DOORS - UPVC OBSCURE DOORS - ROOF - TILE GUTTERING & DOWNPipes - UPVC FASCIA & SOFFITS - UPVC
WINDOW OMISSION:	PLOT(S) - N/A
AREA OF UNIT (GIA):	109.4sqm 1178sqft
B. REGS PART M:	M4(2)
NDSS COMPLIANT:	YES
CHARACTER AREA:	RYEBANK PARK

PLEASE SEE ACCOMMODATION SCHEDULE
FOR PLOT SPECIFIC PART M CATEGORY