



SIDE ELEVATION 1

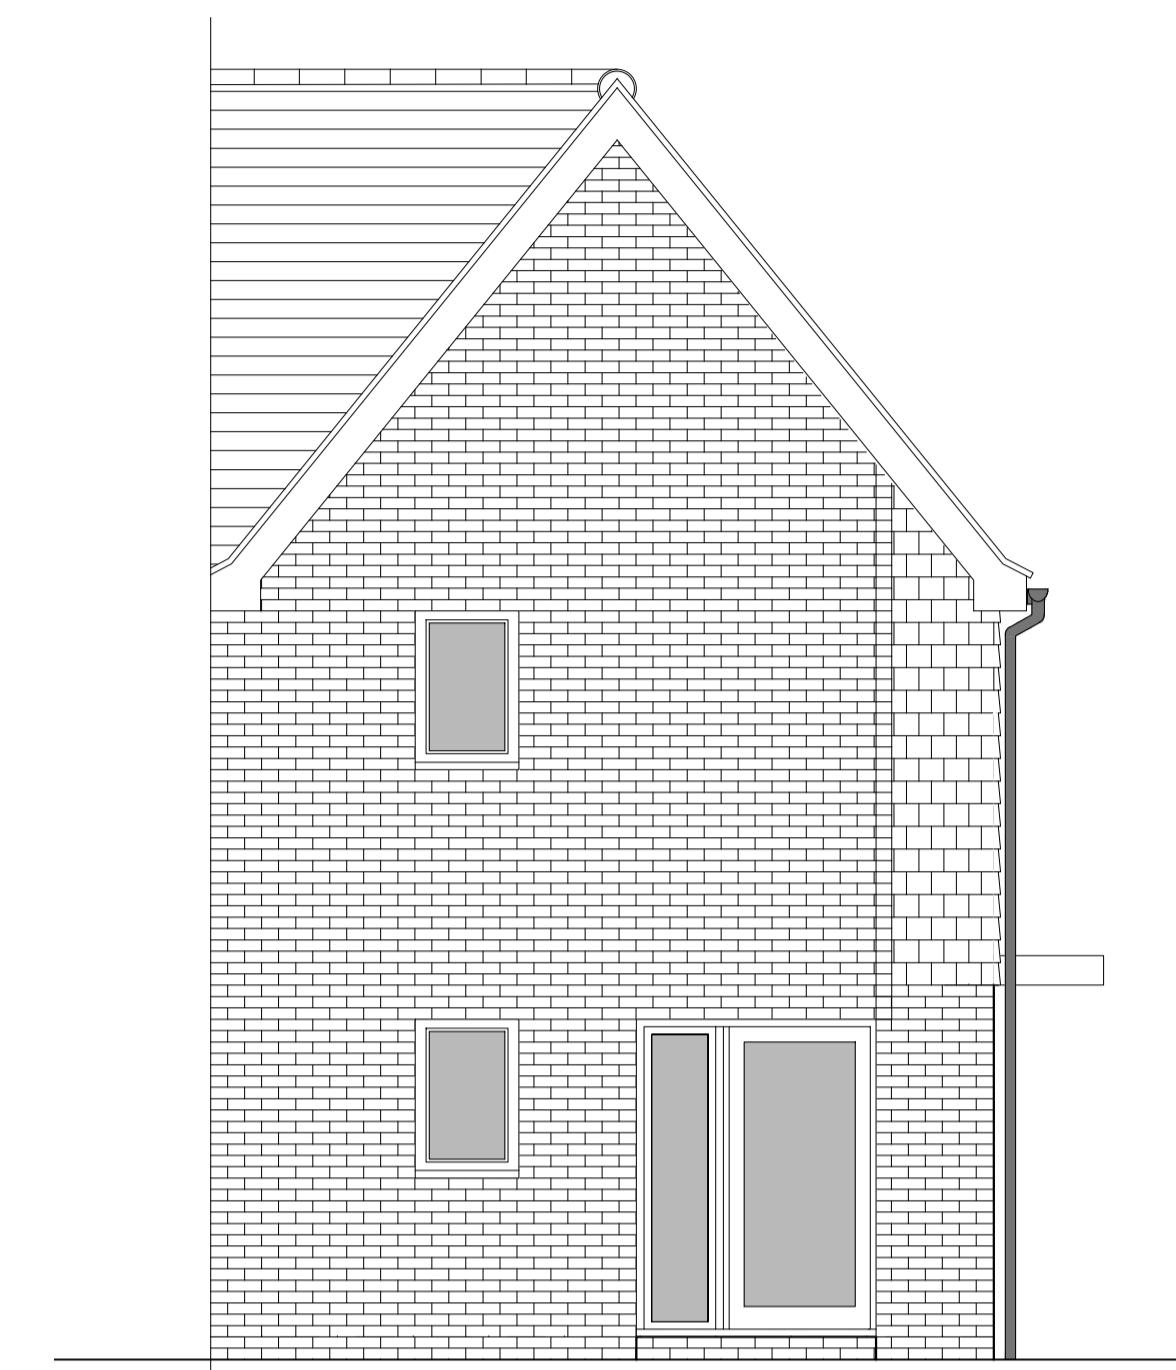


FRONT ELEVATION




SIDE ELEVATION 2

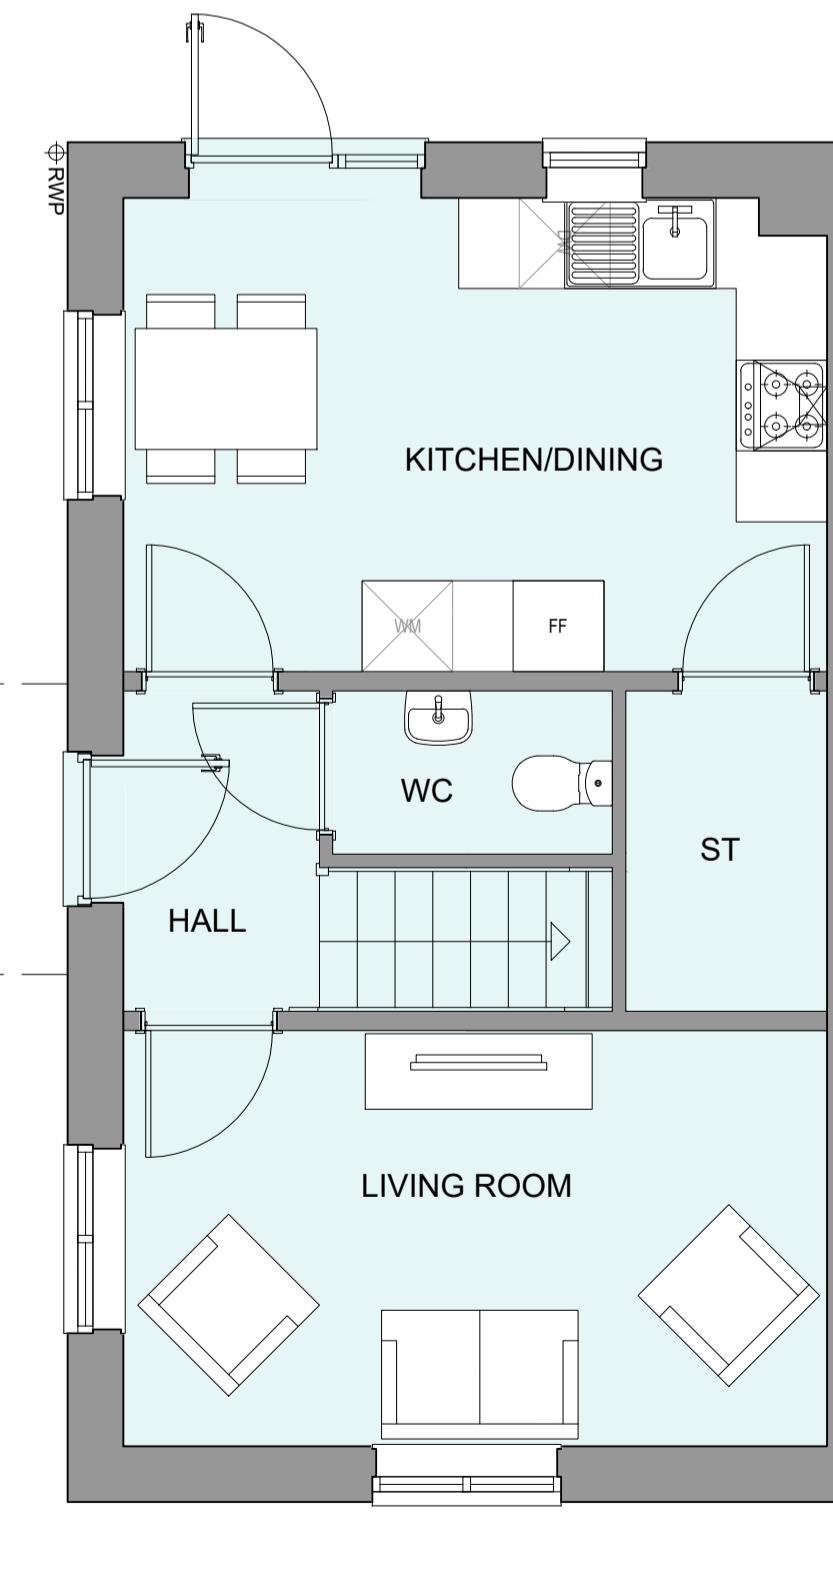

GROUND FLOOR PLAN

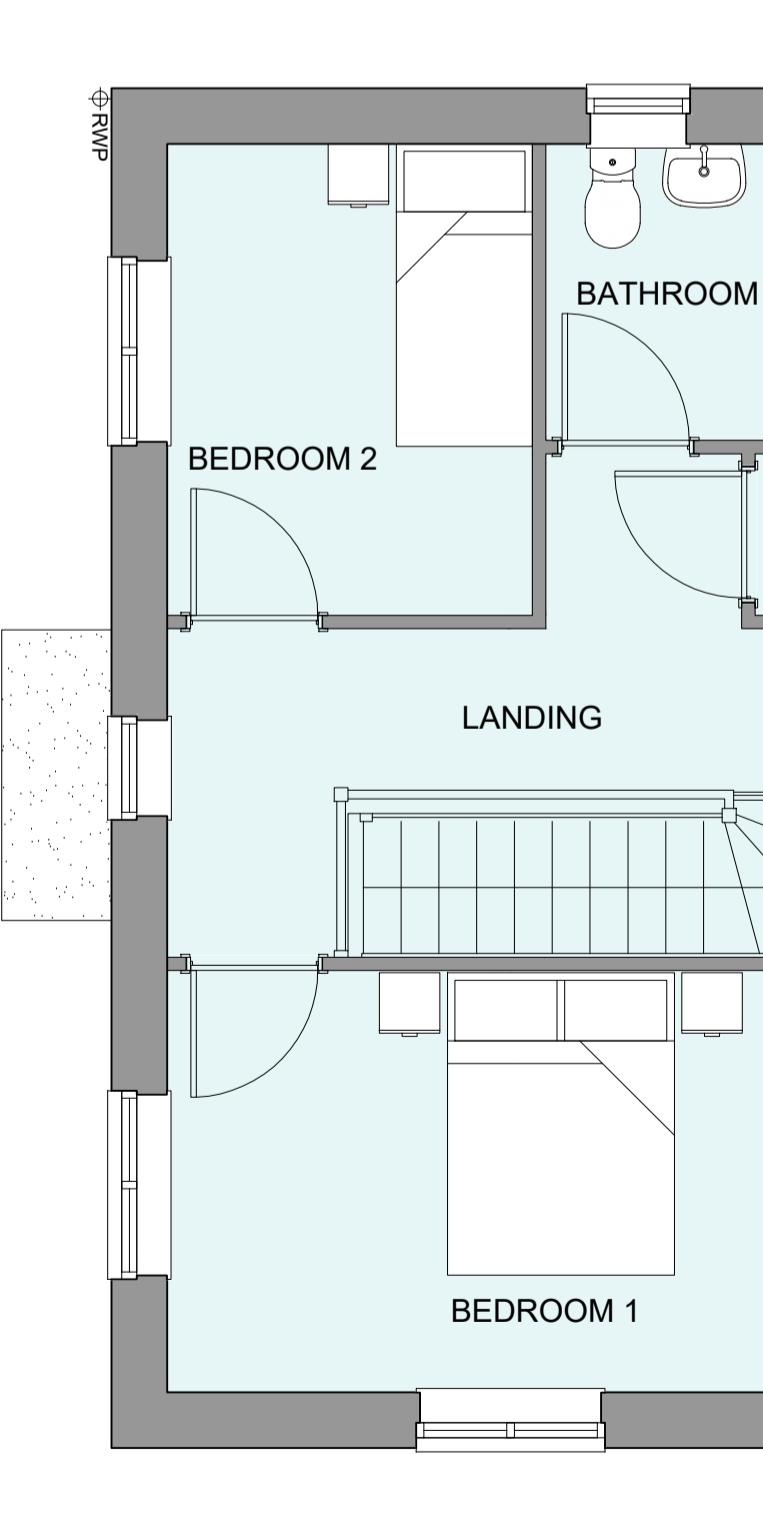

FIRST FLOOR PLAN

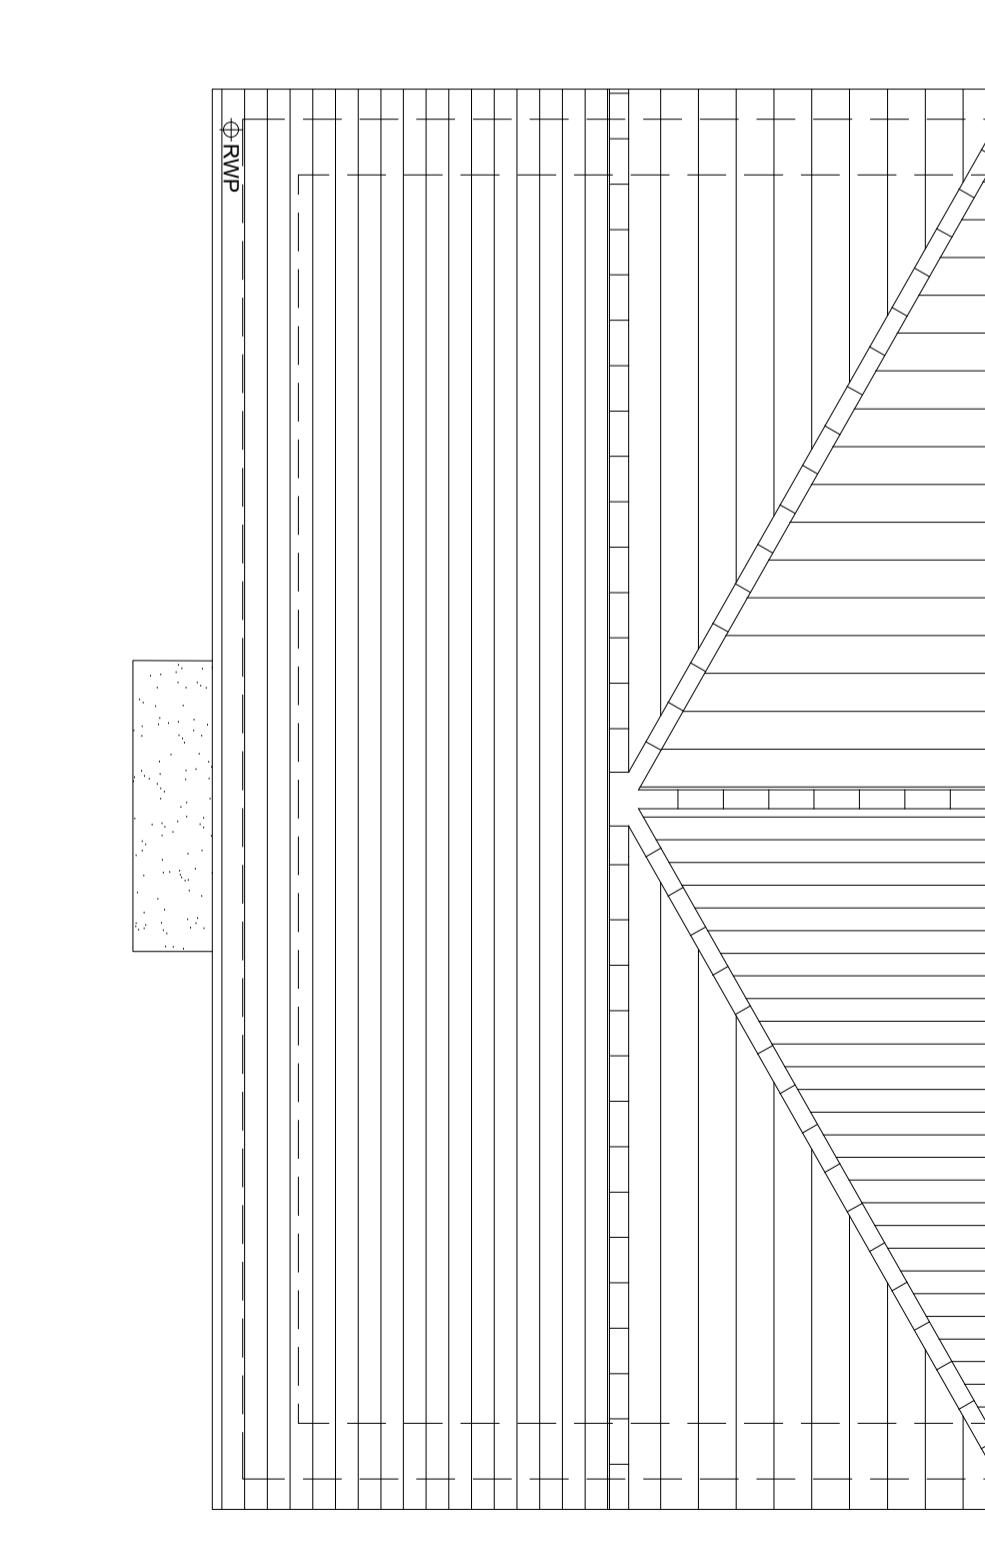

ROOF PLAN

HOUSETYPE VARIATIONS	
PLOT NUMBERS:	AS DRAWN - 68
HANDED:	- 6, 97
MATERIALS:	WALLS - BRICK WALLS (TREATMENT) - TILE HANGING FENESTRATION - UPVC OBSCURE WINDOWS - BATHROOMS EXTERNAL DOORS - UPVC OBSCURE DOORS - ROOF - TILE GUTTERING & DOWNPipes - UPVC FASCIA & SOFFITS - UPVC
WINDOW OMISSION:	PLOT(S) - N/A
AREA OF UNIT (GIA):	76.8sqm 827sqft
B. REGS PART M:	M4(2)
NDSS COMPLIANT:	YES
CHARACTER AREA:	RYEBANK PARK

PLEASE SEE ACCOMMODATION SCHEDULE  
FOR PLOT SPECIFIC PART M CATEGORY

C 02.12.24 Front door amended to address LPA's  
concerns  
B 27.11.24 Revised as per planning comments 01.11.2024  
A 21.08.24 Side Elev tile hanging reduced to avoid rear door  
& rev positions adjusted

CLP JC  
Rev Date Amendment Initials

Project:  
PHASE 4 THE LANDINGS  
FORD, WEST SUSSEX

Client:  
VISTRY SOUTH EAST

Drawing:  
PROPOSED HOUSETYPE PLANS & ELEVATIONS  
HT - "236" VARIANT "V6"

Drawing no: 22.1706.4355 Rev: C  
Scale@A1: 1:50 Date: AUG 24 Drawn: JC Checked: CH

Disclaimer: All dimensions and measurements to be checked on site.  
Do not scale from this drawing. This drawing is to be printed in colour.

**finc**  
finc Architects Ltd  
61-63 New London Road | Chelmsford | Essex | CM2 0ND  
T: +44 (0)1245 933988  
W: www.fincarchitects.com  
E: company@fincarchitects.com

© FINC Architects. Limited holds the copyright to all the information contained within this drawing and it may not be copied or reproduced without the prior written consent of the copyright holder.  
All dimensions and measurements to be checked on site.  
Do not scale from this drawing. This drawing is to be printed in colour.