



HOUSETYPE VARIATIONS		
PLOT NUMBERS:	AS DRAWN	-
	HANDED	- 25, 61
MATERIALS:	WALLS	- BRICK
	WALLS (TREATMENT)	- TILE HANGING
	FENESTRATION	- UPVC
	OBSCURE WINDOWS	- BATHROOMS & ENSUITES
	EXTERNAL DOORS	- UPVC
	OBSCURE DOORS	-
	ROOF	- TILE
	GUTTERING & DOWNPPIPES	- UPVC
	FASCIA & SOFFITS	- UPVC
WINDOW OMISSION*:	PLOT(S)	-
AREA OF UNIT (GIA):	108.9sqm	1172sqft
B. REGS PART M:	M4(2)	
NDSS COMPLIANT:	YES	
CHARACTER AREA:	RYEBANK PARK	


PLEASE SEE ACCOMMODATION SCHEDULE
FOR PLOT SPECIFIC PART M CATEGORY

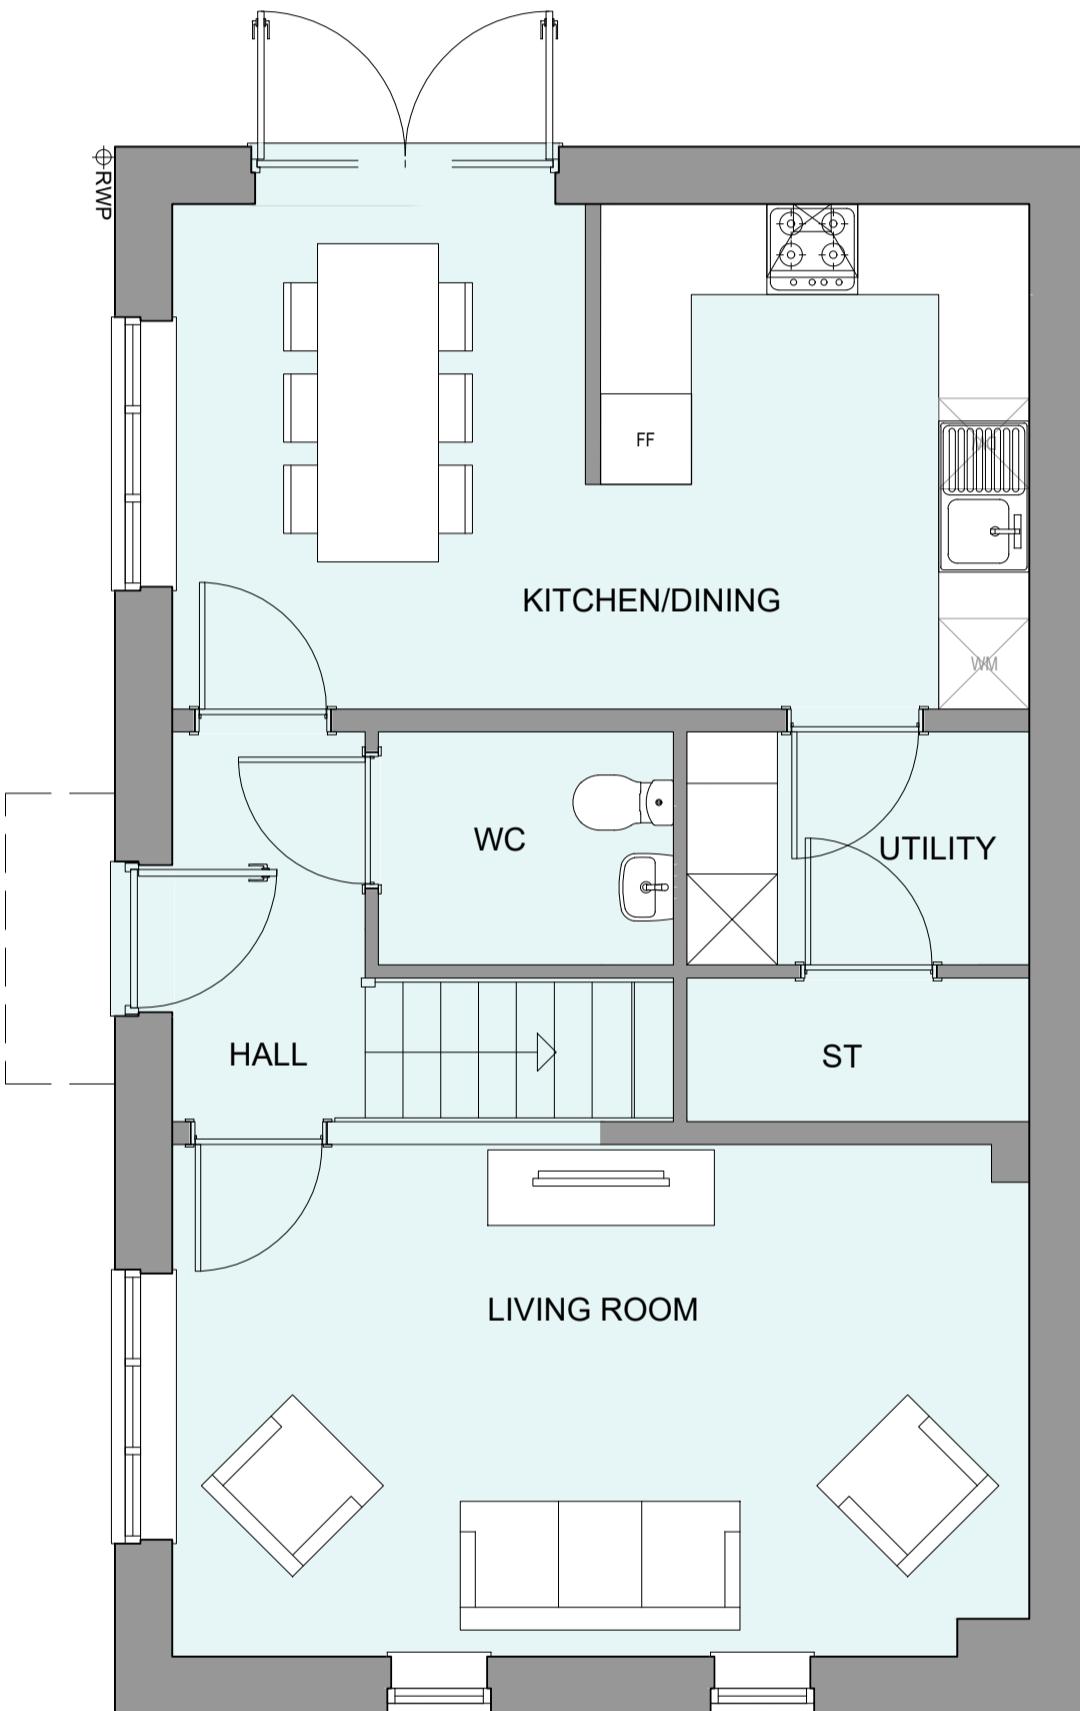

GROUND FLOOR PLAN

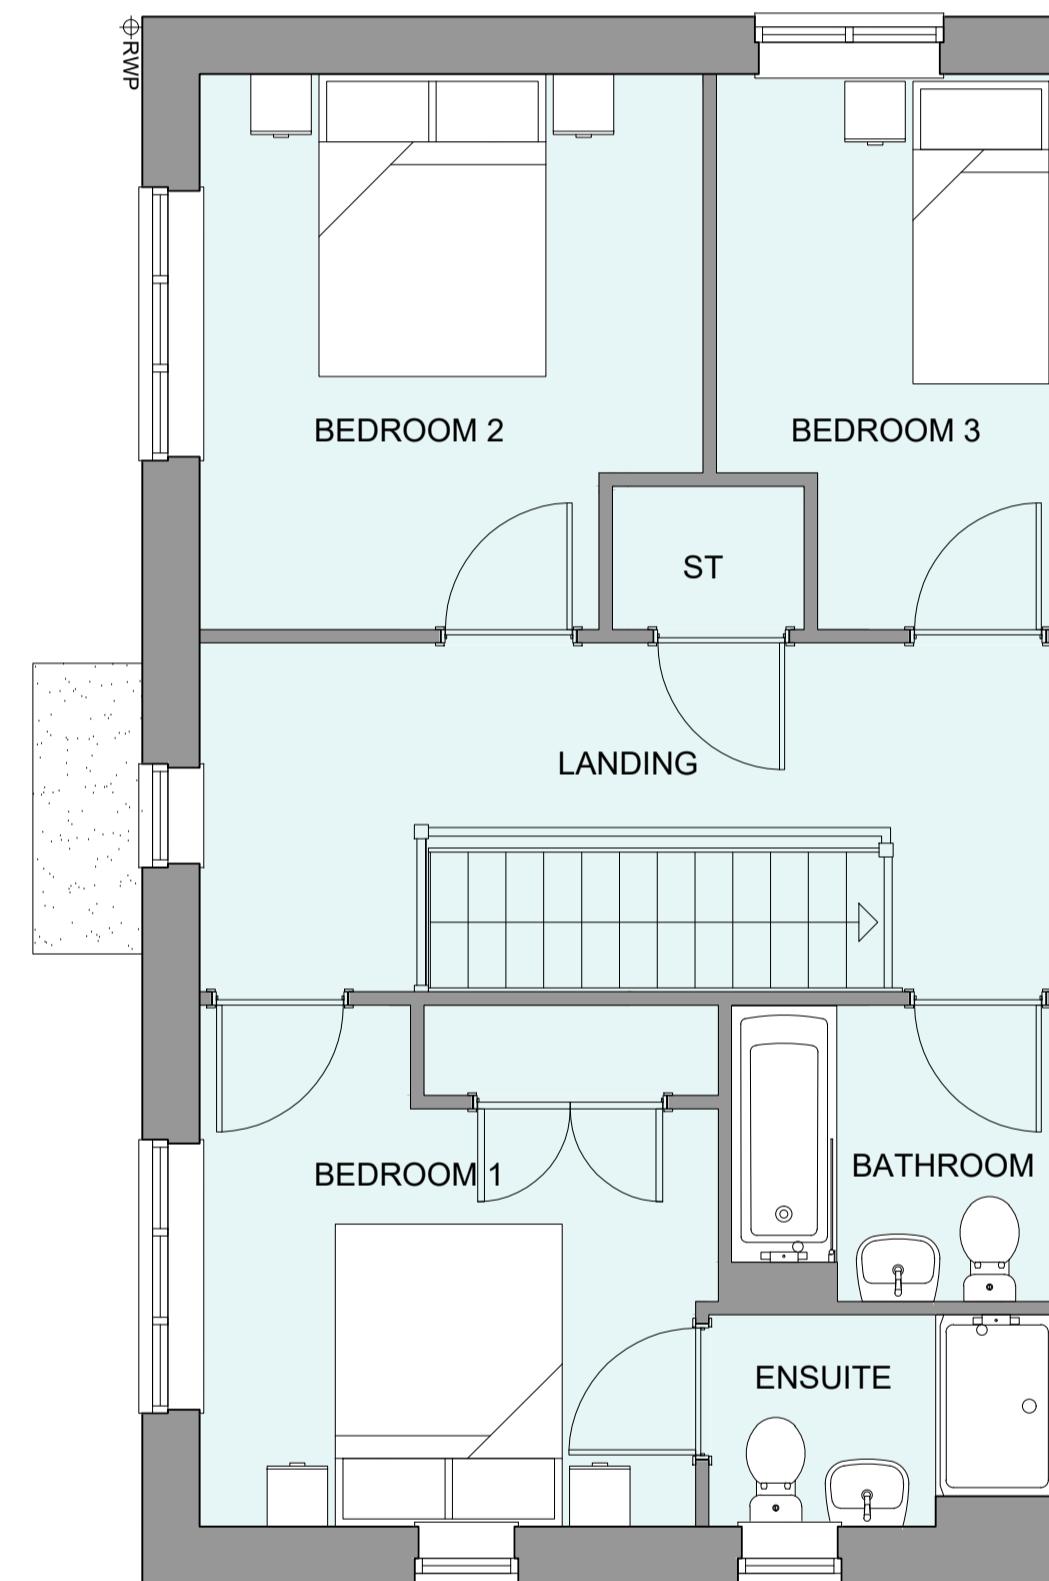

FIRST FLOOR PLAN

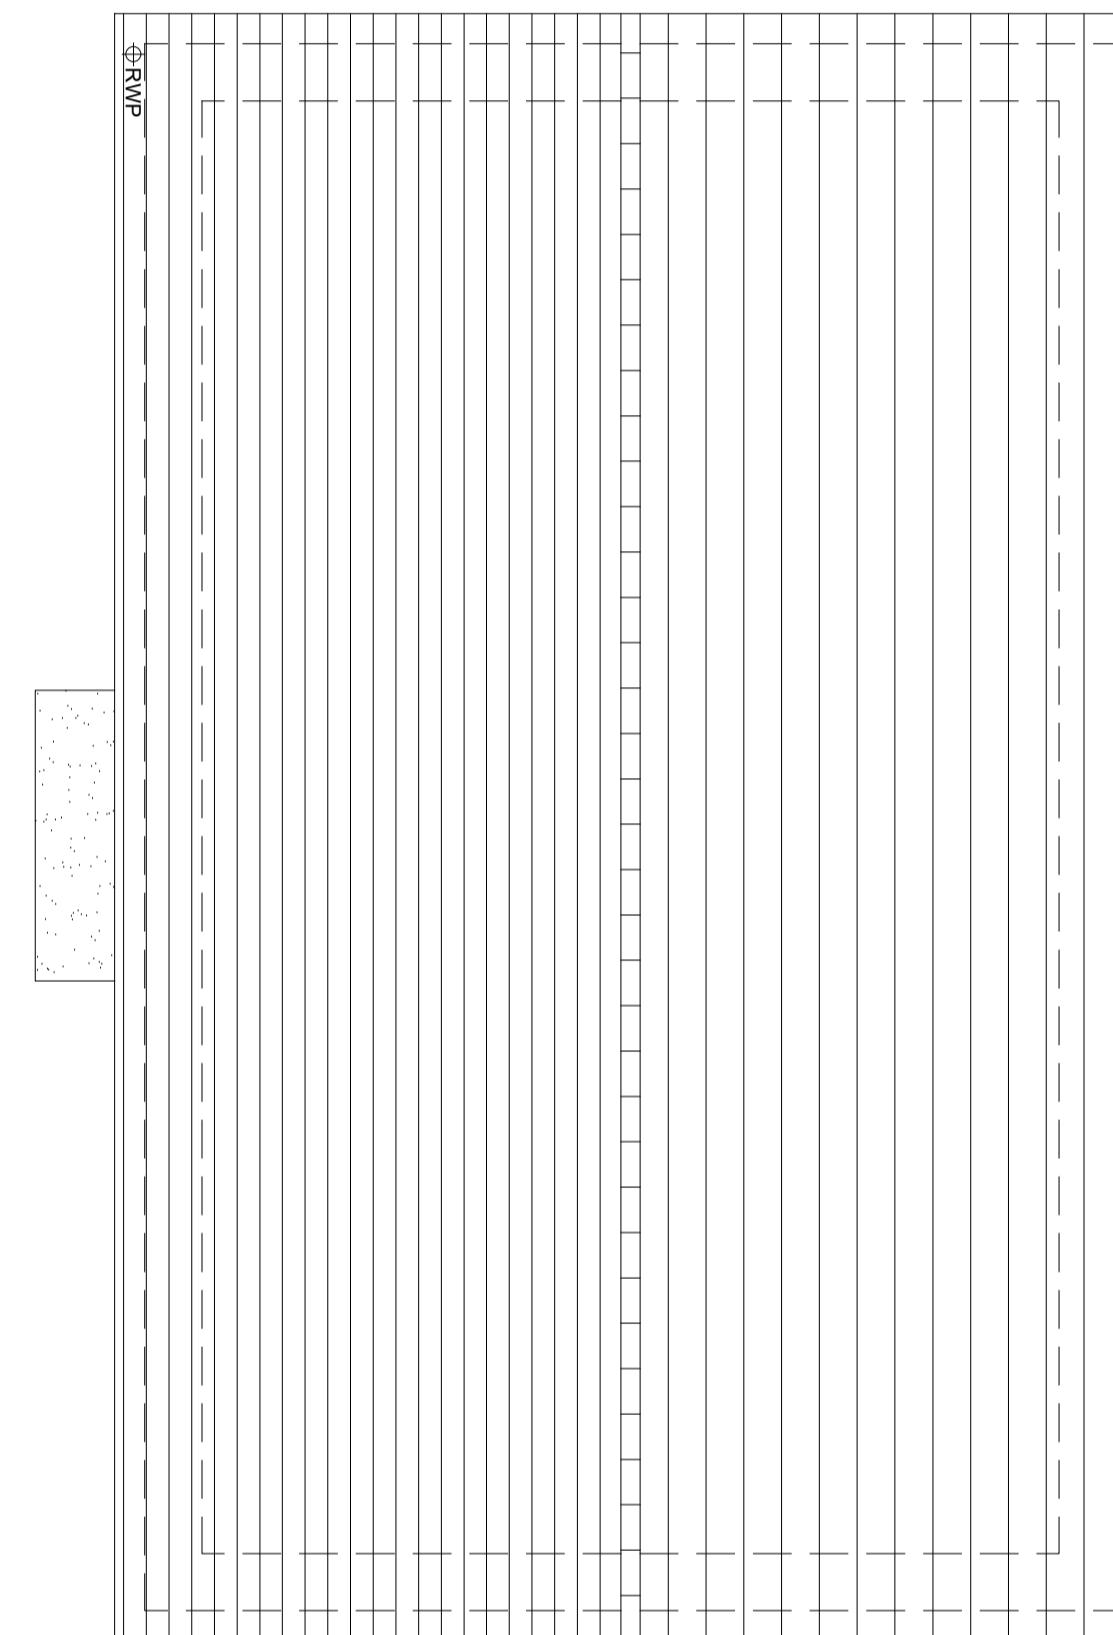

ROOF PLAN

3	02.12.24	Front door, bedroom 1 & 2 window amended to address LPA's comments	JK
A	21.08.24	Rwp positions adjusted	JO

Object:

PHASE 4 THE LANDING

ORD, WEST SUSSEX
ent:
STRY SOUTH EAST
awing:

Fig. 1-10 T - "354" VARIANT "V14"

22.1700.4570

ale@A1: 1:50 Date: AUG 24 Drawn: JC Checked: CH

FINC Architects Ltd
61-63 New London Road | Chelmsford | Essex | CM2 0ND

© FINC Architects Limited holds the copyright to all the information contained within this document and their written consent must be obtained before copying or using the data other than for the purpose it was originally supplied.

All dimensions and measurements to be checked on site.
Do not scale from this drawing. This drawing is to be printed in colour.

PLANNING ISSUE

0ND

A horizontal scale bar with numerical markings at 0, 0.5, 1, 2, 3, 4, and 5. The scale is labeled "SCALE 1:50" below it.

SCALE 1:50