



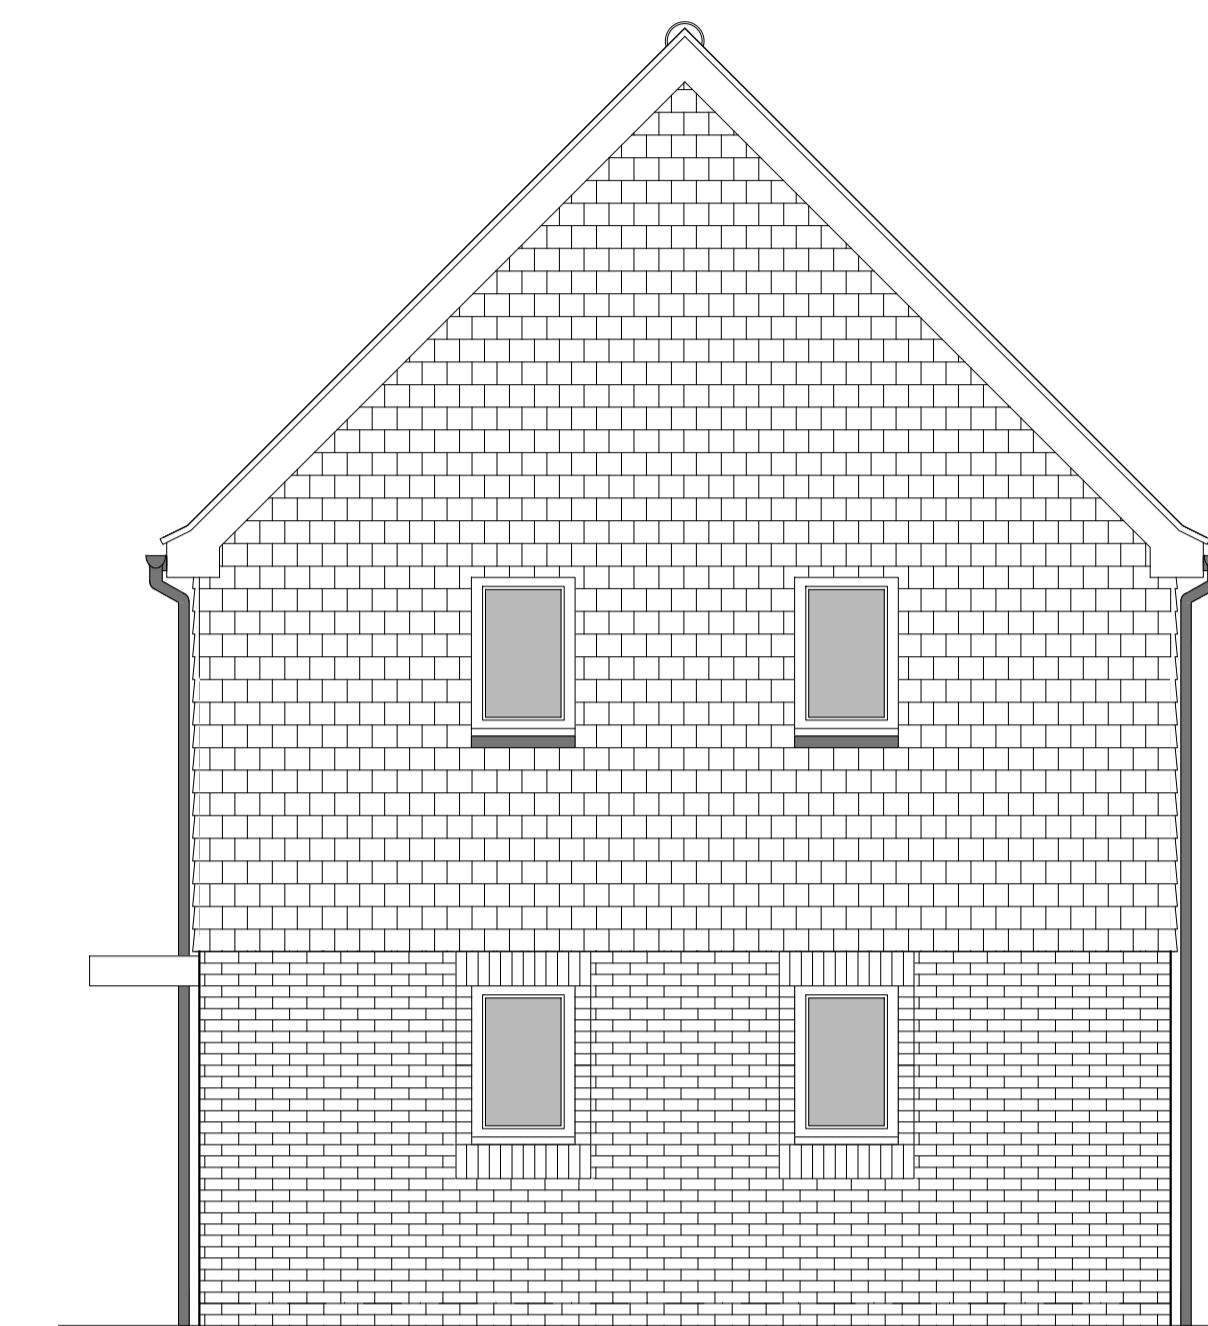


FRONT ELEVATION

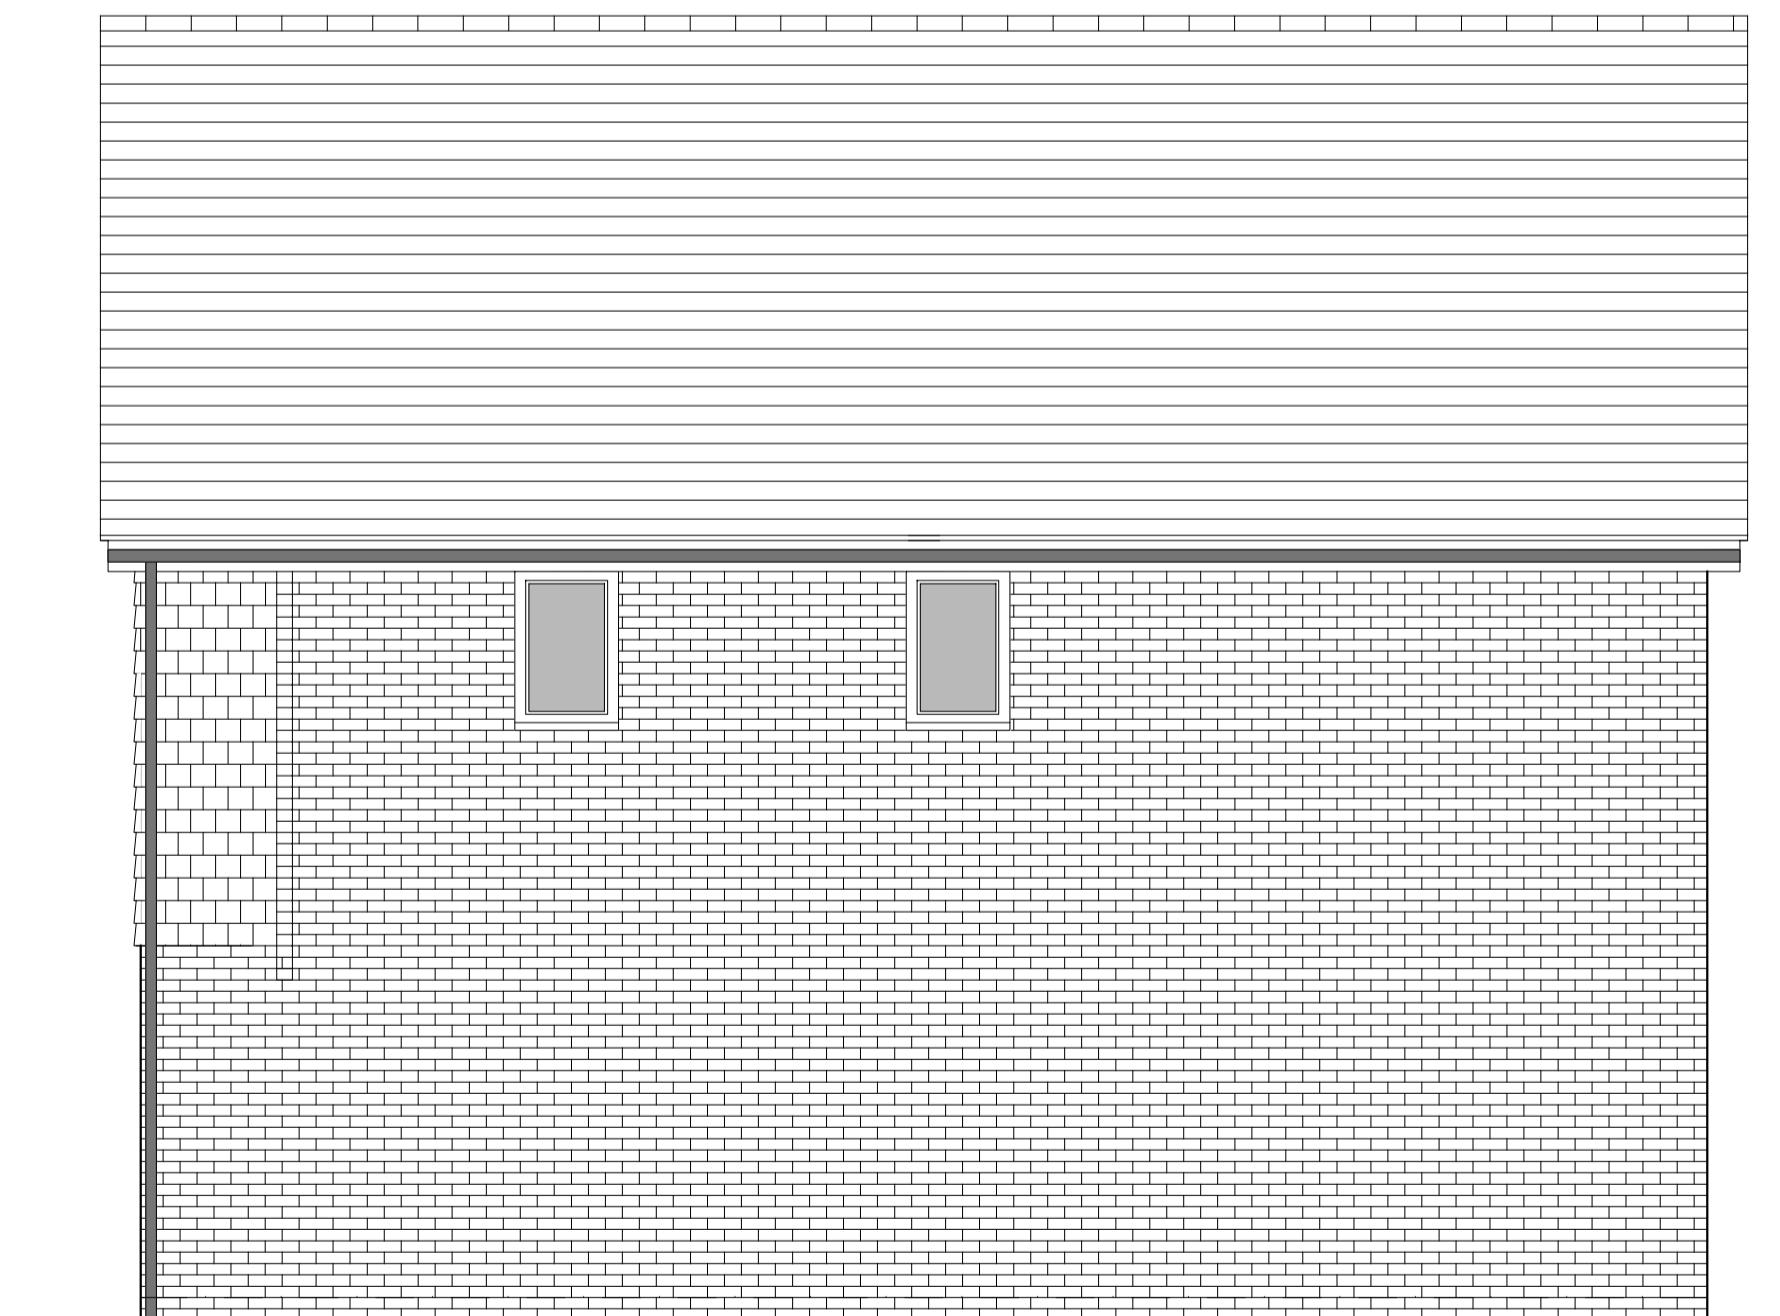

SIDE ELEVATION 1



SIDE ELEVATION 2

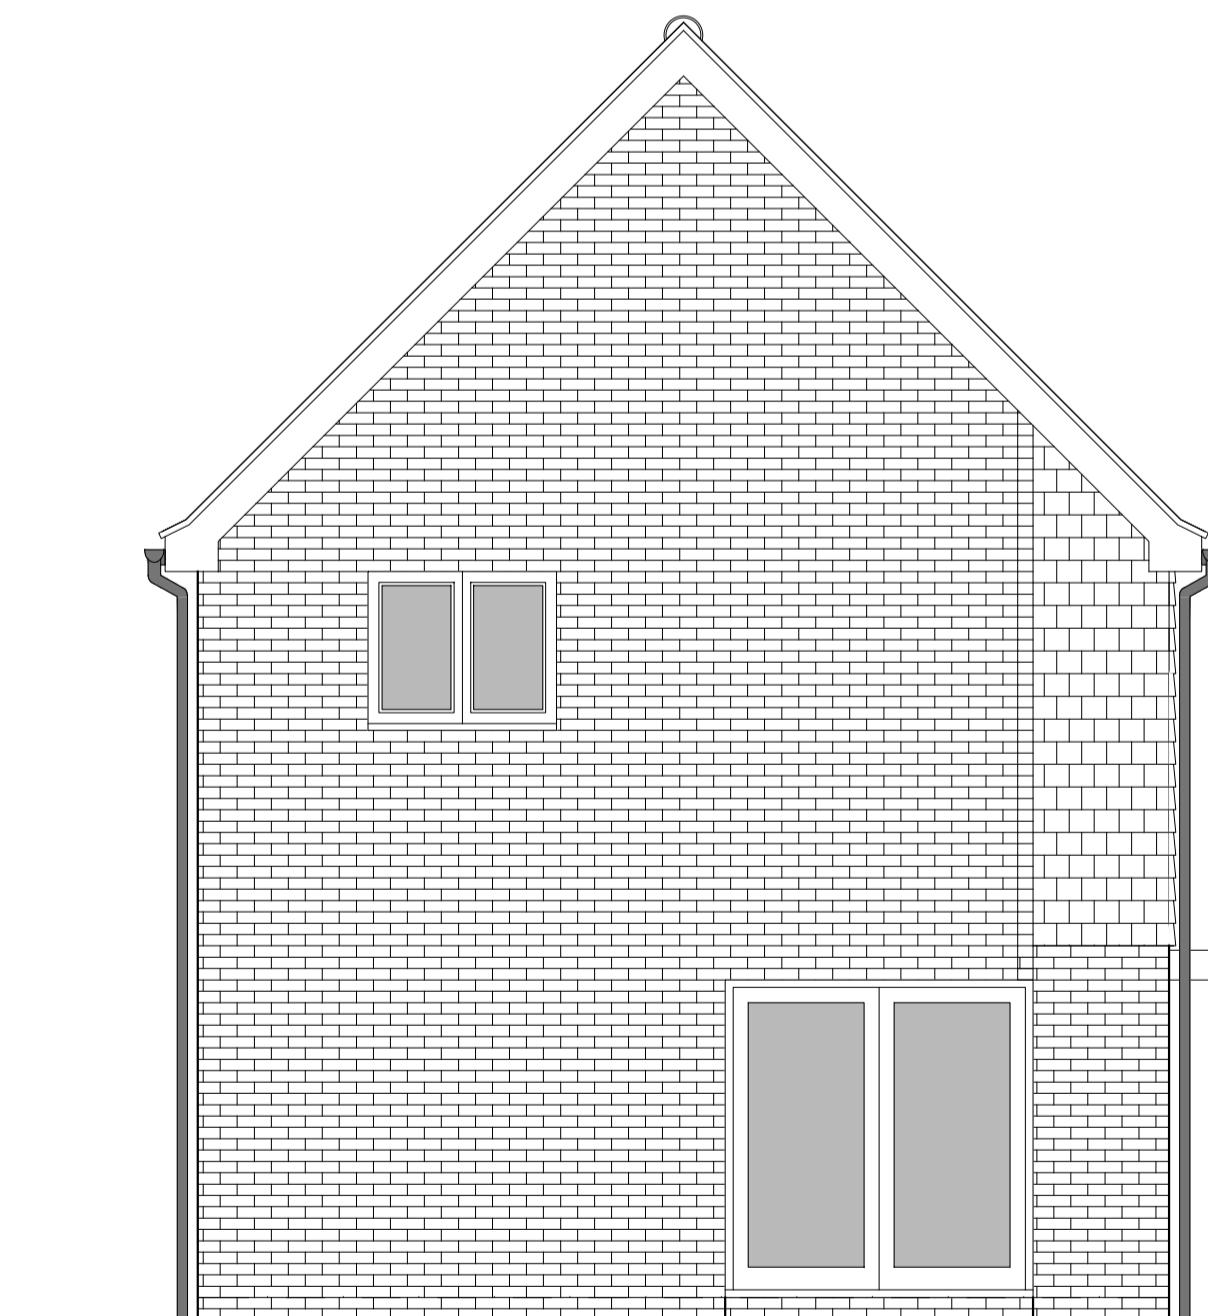

SIDE ELEVATION

HOUSETYPE VARIATIONS	
PLOT NUMBERS:	AS DRAWN -
HANDED:	- 25, 61
MATERIALS:	WALLS - BRICK WALLS (TREATMENT) - TILE HANGING FENESTRATION - UPVC OBSCURE WINDOWS - BATHROOMS & ENSUITES EXTERNAL DOORS - UPVC OBSCURE DOORS - ROOF - TILE GUTTERING & DOWNPPIPES - UPVC FASCIA & SOFFITS - UPVC
WINDOW OMISSION:	PLOT(S) -
AREA OF UNIT (GIA):	108.9sqm 1172sqft
B. REGS PART M:	M4(2)
NDSS COMPLIANT:	YES
CHARACTER AREA:	RYEBANK PARK

PLEASE SEE ACCOMMODATION SCHEDULE
FOR PLOT SPECIFIC PART M CATEGORY

B 02.12.24 Front door, bedroom 1 & 2 window amended
to address LPA's comments JM
A 21.08.24 Rwp positions adjusted JC
Rev Date Amendment Initials

Project:
PHASE 4 THE LANDINGS
FORD, WEST SUSSEX
Client:
VISTRY SOUTH EAST
Drawing:
PROPOSED HOUSETYPE ELEVATIONS
HT - "354" VARIANT "V14"

Drawing no: 22.1706.4577 Rev: B
Scale@A1: 1:50 Date: AUG 24 Drawn: JC Checked: CH

61-63 New London Road | Chelmsford | Essex | CM2 0ND
T: +44 (0)1245 933988
W: www.fincarchitects.com
E: company@fincarchitects.com

© FINC Architects Limited holds the copyright to all the information contained within this drawing and it may not be copied or reproduced in whole or in part without the written consent of the copyright owner.
All dimensions and measurements to be checked on site.
All dimensions from this drawing. This drawing is to be printed in colour.