






FRONT ELEVATION

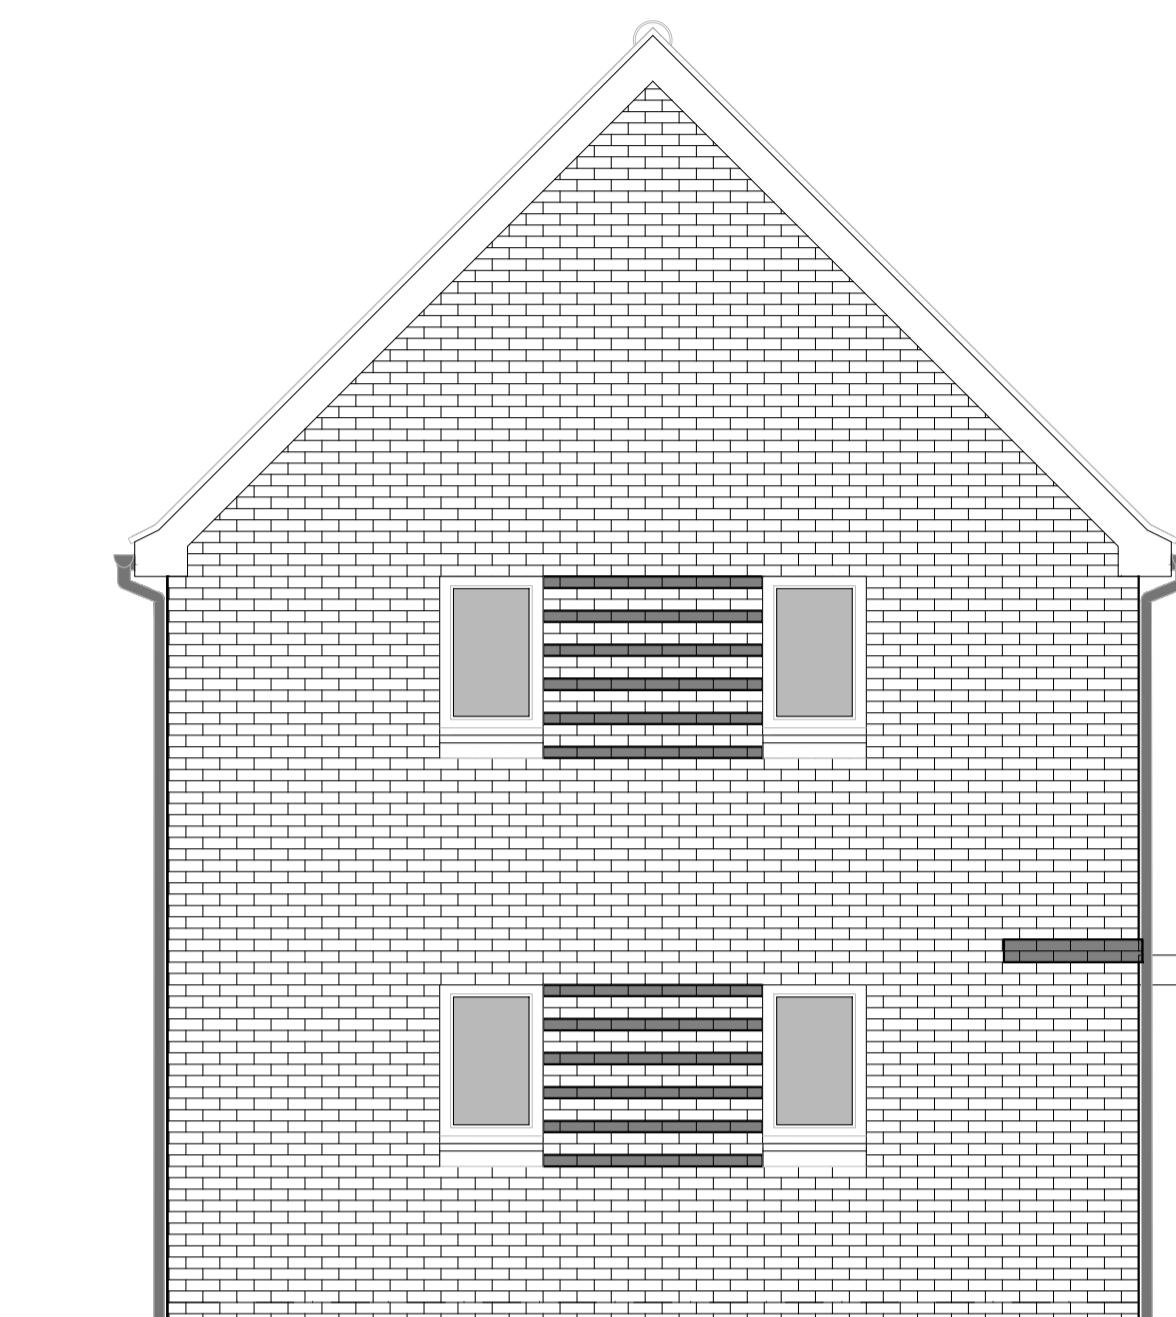

SIDE ELEVATION 1

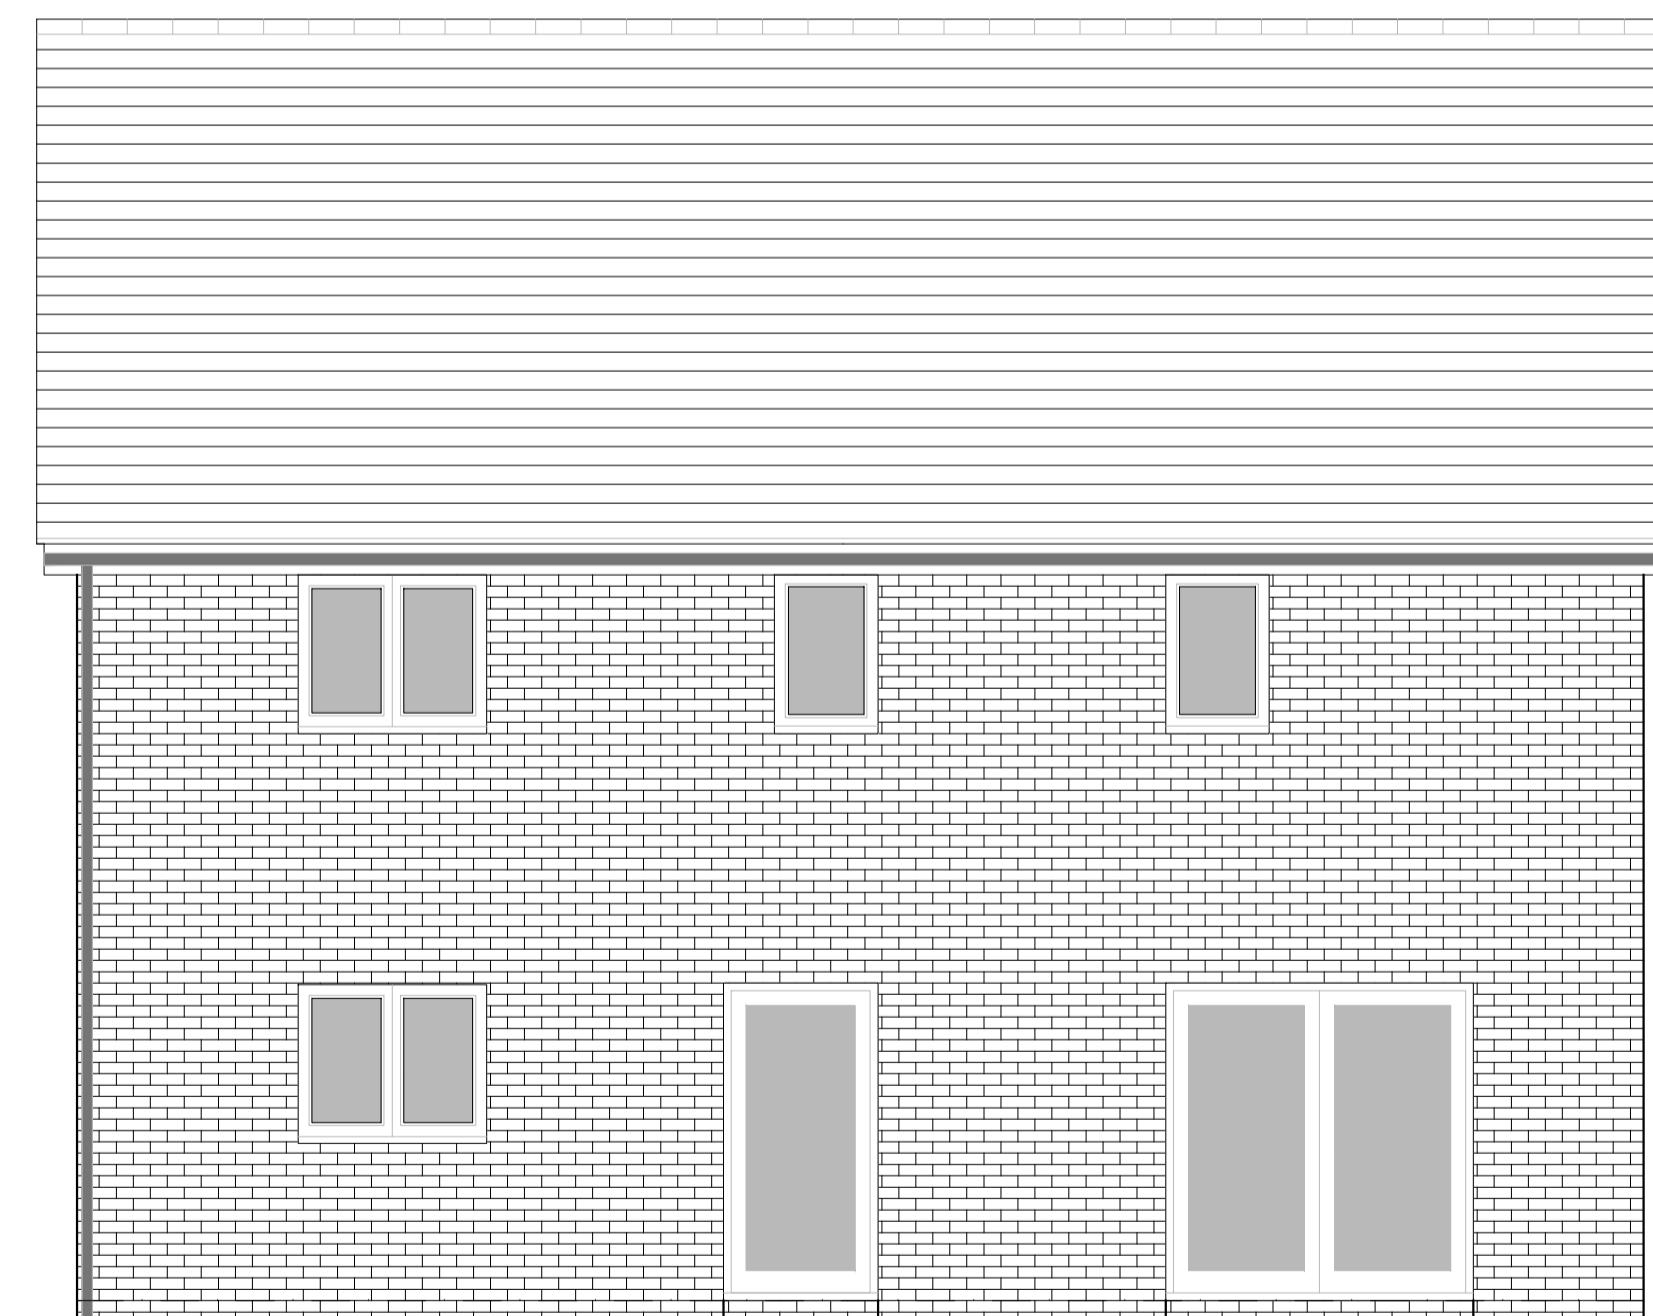

REAR ELEVATION

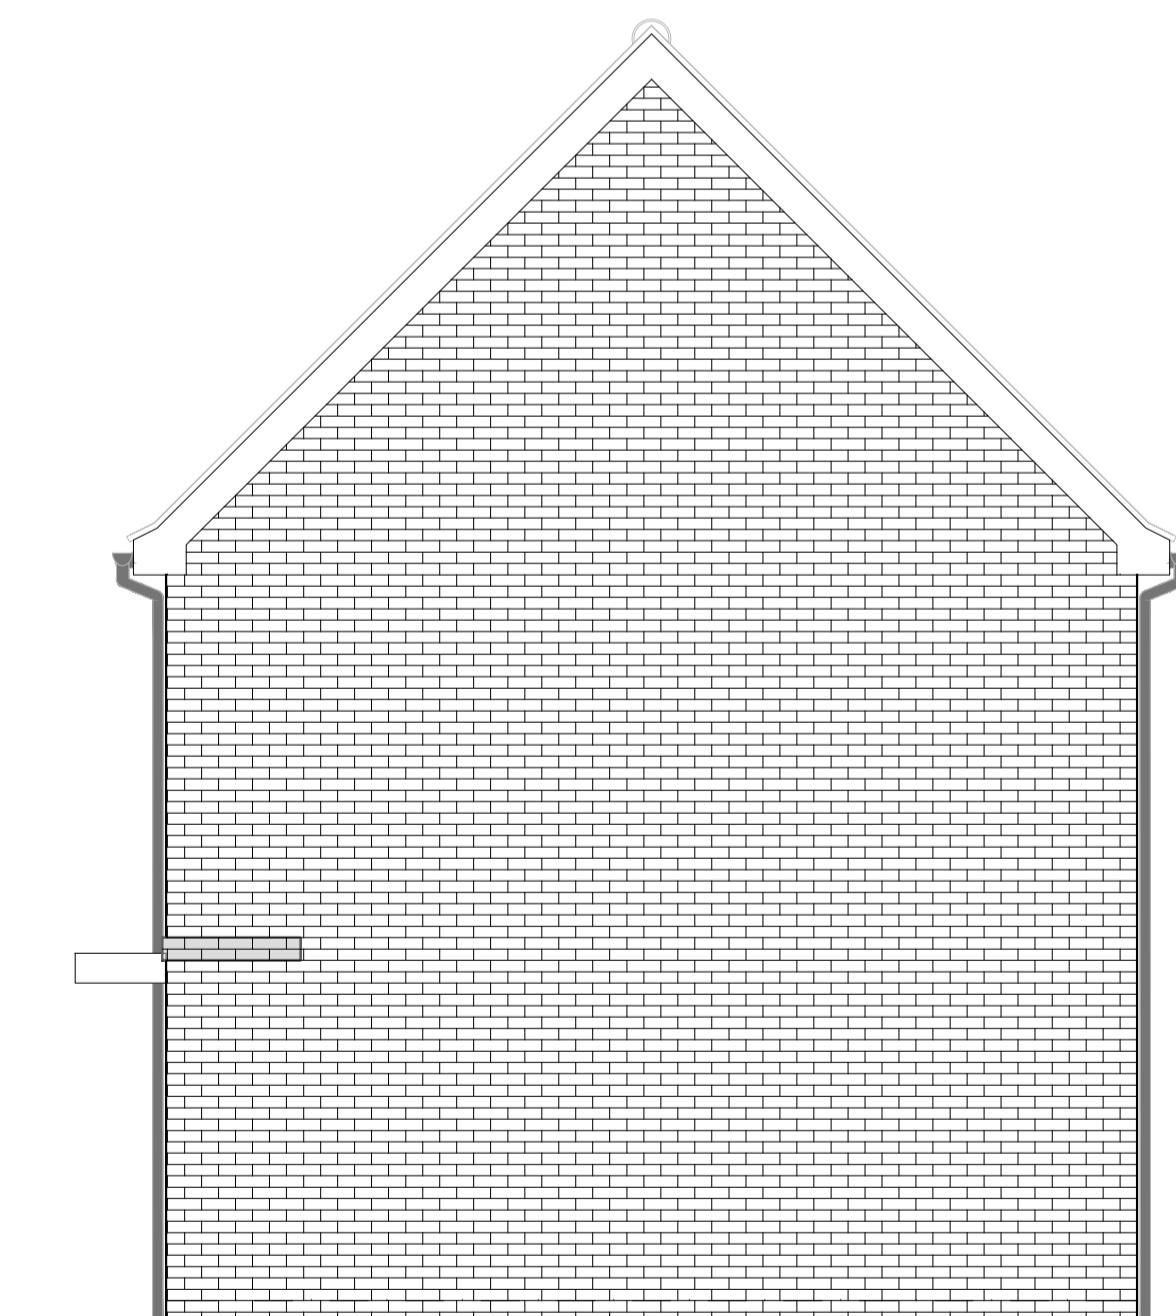

SIDE ELEVATION 2

HOUSETYPE VARIATIONS		
PLOT NUMBERS:	AS DRAWN	- 173
HANDED:	-	
MATERIALS:	WALLS	- BRICK
	WALLS (TREATMENT)	-
	FENESTRATION	- UPVC
	OBSCURE WINDOWS	- BATHROOMS & ENSUITES
	EXTERNAL DOORS	- UPVC
	OBSCURE DOORS	- UTILITY ROOM
	ROOF	- TILE
	GUTTERING & DOWNPipes	- UPVC
	FASCIA & SOFFITS	- UPVC
WINDOW OMISSION:	PLOT(S)	- N/A
AREA OF UNIT (GIA):	108.9sqm	1172sqft
B. REGS PART M:	M4(2)	
NDSS COMPLIANT:	YES	
CHARACTER AREA:	RUNWAY	

PLEASE SEE ACCOMMODATION SCHEDULE  
FOR PLOT SPECIFIC PART M CATEGORY

D	02.12.24	Front door, balcony 1 & 2 window and canopy Amended to address LPA's comments	JM
C	27.11.24	Revised as per planning comments 01.11.2024	JM
B	21.08.24	Plot Numbering & wwp positions updated	JC
A	13.08.24	Materials Updated to Runway Character Area	JC

Rev Date Amendment Initials

Project:  
PHASE 4 THE LANDINGS  
FORD, WEST SUSSEX

Client:  
VISTRY SOUTH EAST

Drawing:  
PROPOSED HOUSETYPE ELEVATIONS  
HT - "355" VARIANT "V1"

Drawing no: 22.1706.4601 Rev: D  
Scale@A1: 1:50 Date: AUG 24 Drawn: CLP Checked: CH

61-63 New London Road | Chelmsford | Essex | CM2 0ND  
T: +44 (0)1245 933986  
W: [www.fincarchitects.com](http://www.fincarchitects.com)

**finc**  
© FINC Architects Limited holds the copyright to all the information contained within this drawing and it may not be copied or used for any other purpose than for the purpose it was originally supplied.

Disclaimer: All dimensions and measurements to be checked on site.  
All dimensions from this drawing. This drawing is to be printed in colour.