





FRONT ELEVATION

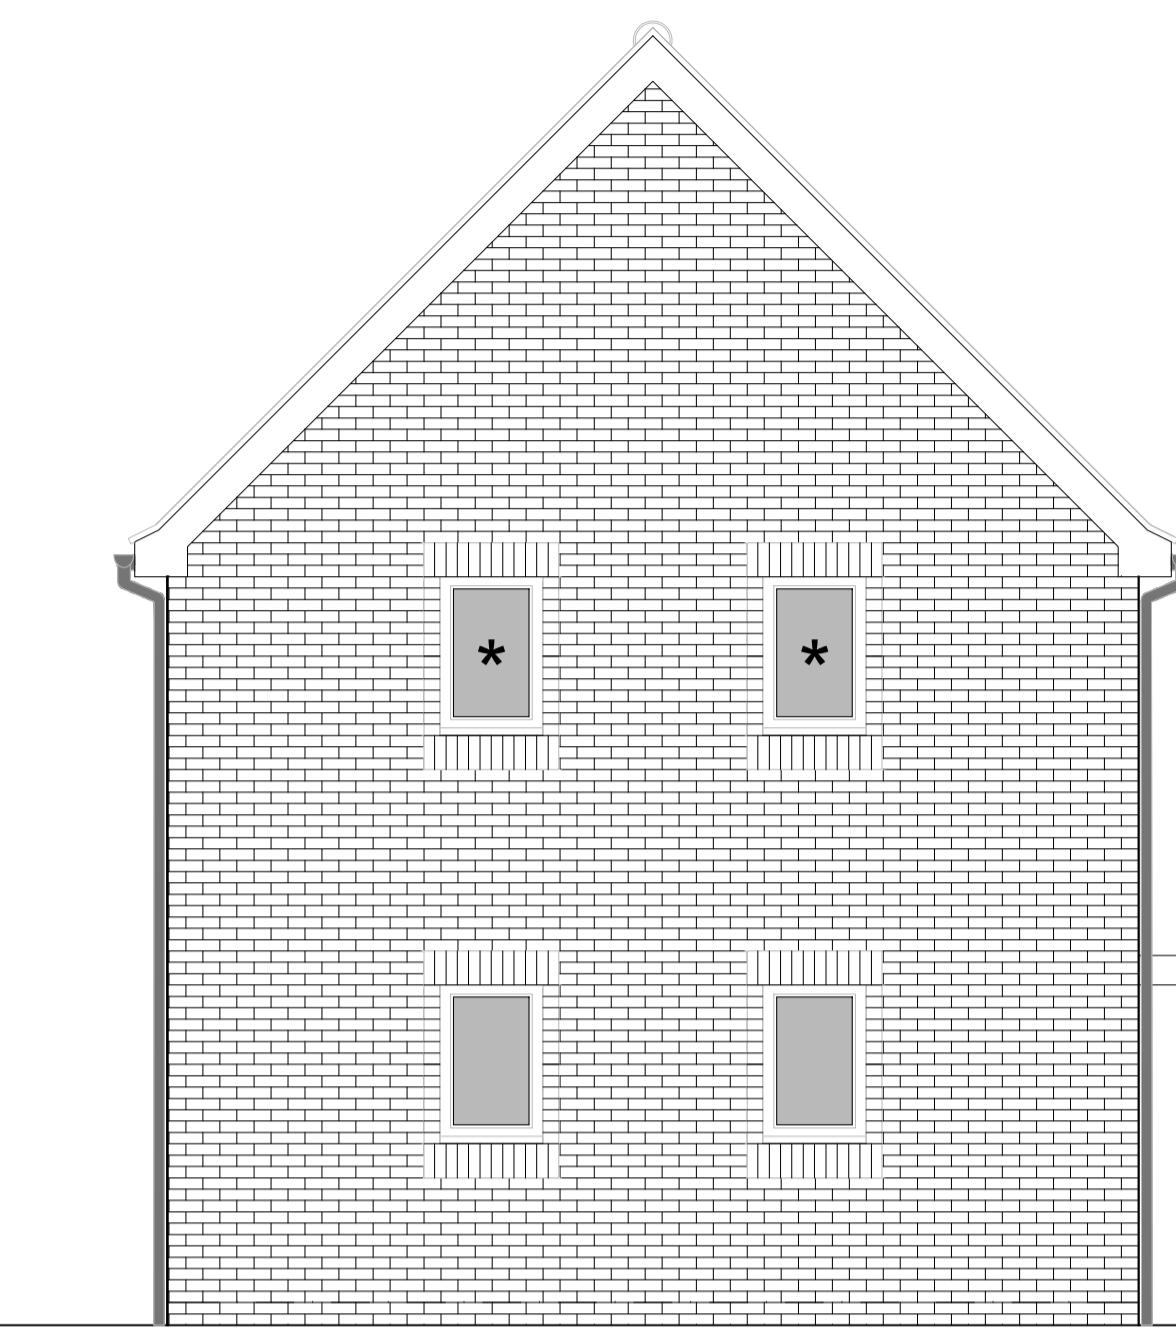

SIDE ELEVATION

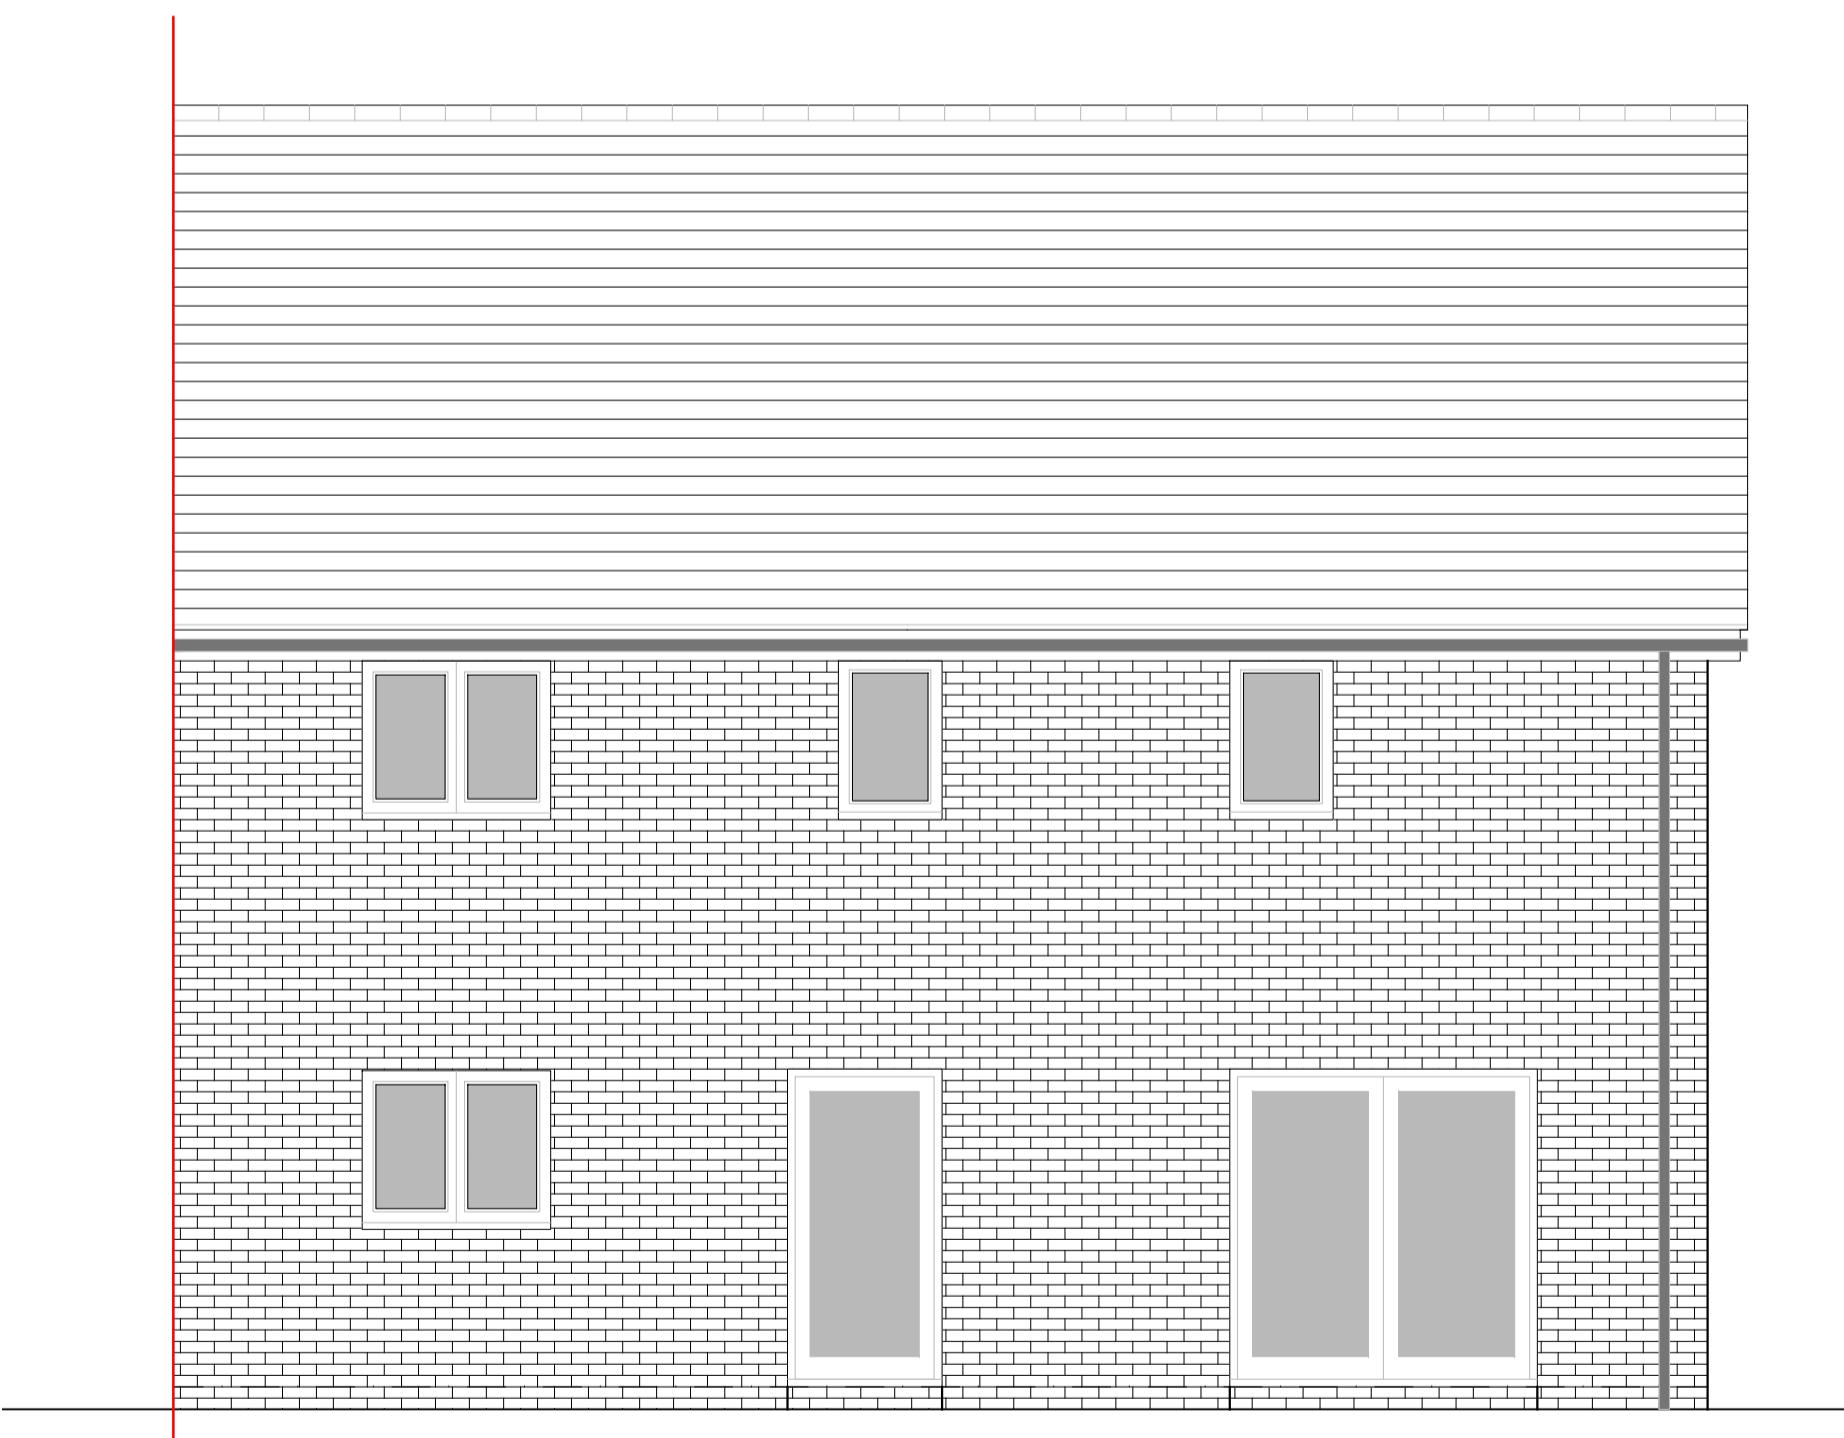

REAR ELEVATION

A horizontal scale bar with markings at 0.5, 1, 2, 3, 4, and 5 meters. The markings are represented by vertical lines and numerical labels. The scale bar is 5 meters long.

SCALE 1:50

HOUSETYPE VARIATIONS		
PLOT NUMBERS:	AS DRAWN	- 19, 46
	HANDED	- 18, 45
MATERIALS:	WALLS	- BRICK
	WALLS (TREATMENT)	-
	FENESTRATION	- UPVC
	OBSCURE WINDOWS	- BATHROOMS & ENSUITES
	EXTERNAL DOORS	- UPVC
	OBSCURE DOORS	- UTILITY ROOM
	ROOF	- TILE
	GUTTERING & DOWNPPIPES	- UPVC
	FASCIA & SOFFITS	- UPVC
WINDOW OMISSION*:	PLOT(S)	- 19
AREA OF UNIT (GIA):	108.9sqm	1172sqft
B. REGS PART M:	M4(2)	
NDSS COMPLIANT:	YES	
CHARACTER AREA:	RYEBANK PARK	
PLEASE SEE ACCOMMODATION SCHEDULE FOR PLOT SPECIFIC PART M CATEGORY		

PLEASE SEE ACCOMMODATION SCHEDULE
FOR PLOT SPECIFIC PART M CATEGORY

Rev	Date	Amendment	Initials
oject:			
HASE 4 THE LANDINGS			
ORD, WEST SUSSEX			
ent:			
STRY SOUTH EAST			
rawing:			
ROPOSED HOUSETYPE ELEVATIONS			
T - "355" VARIANT "V11"			
owing no:	Rev:		
22.1706.4621			

ale@A1: 1:50 Date: DEC 24 Drawn: JM Checked:

FINC Architects Ltd
61-63 New London Road | Chelmsford | Essex | CM2 0ND
T: +44 (0)1245 933988
W: www.fincarchitects.com

W: www.fincarchitects.com
E: company@fincarchitects.com
