






FRONT ELEVATION

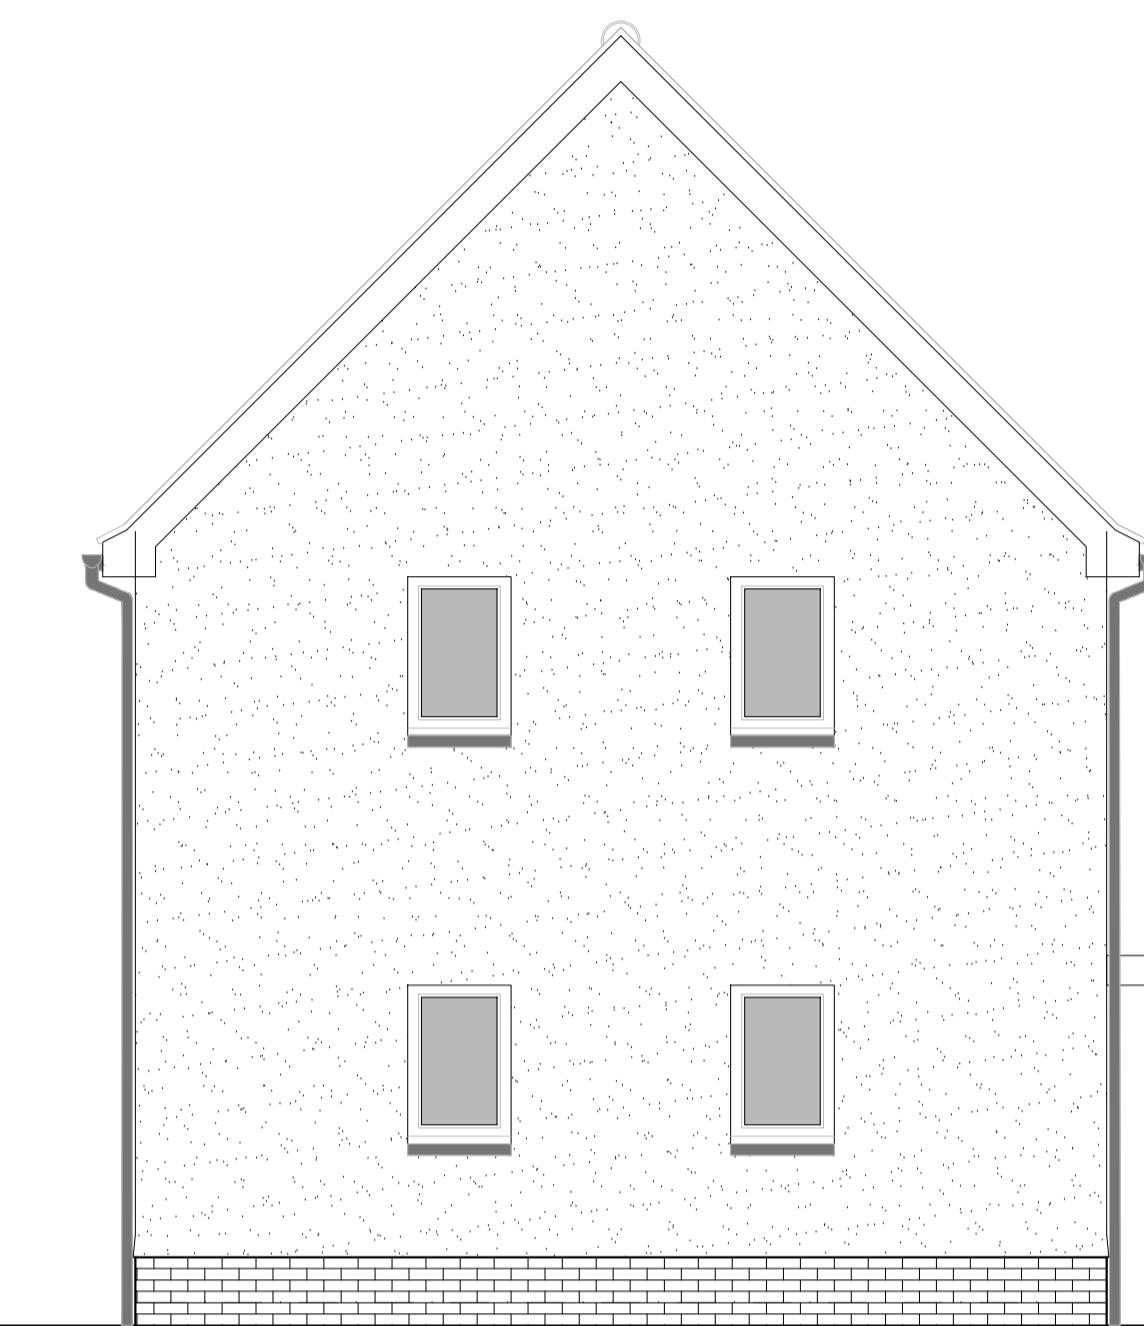

SIDE ELEVATION 1

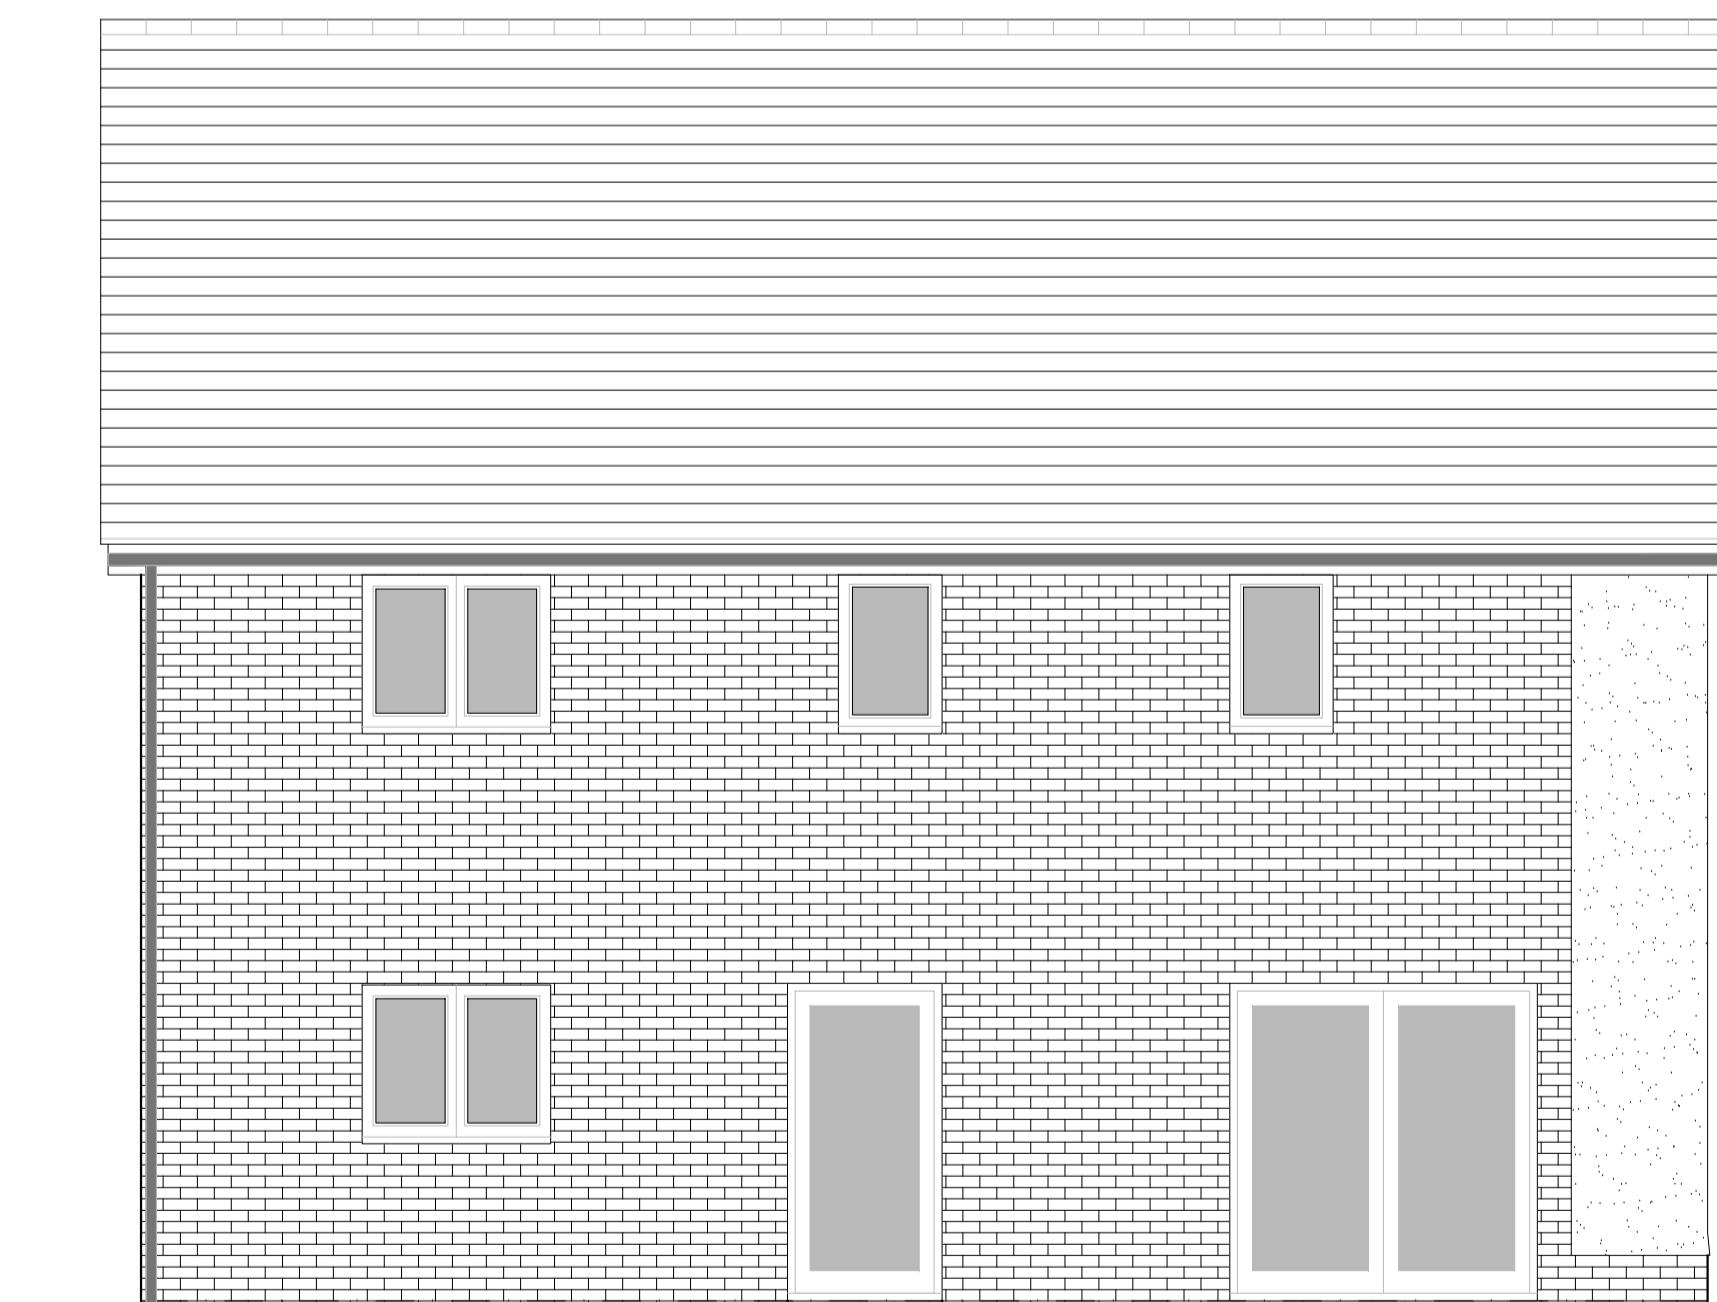

REAR ELEVATION

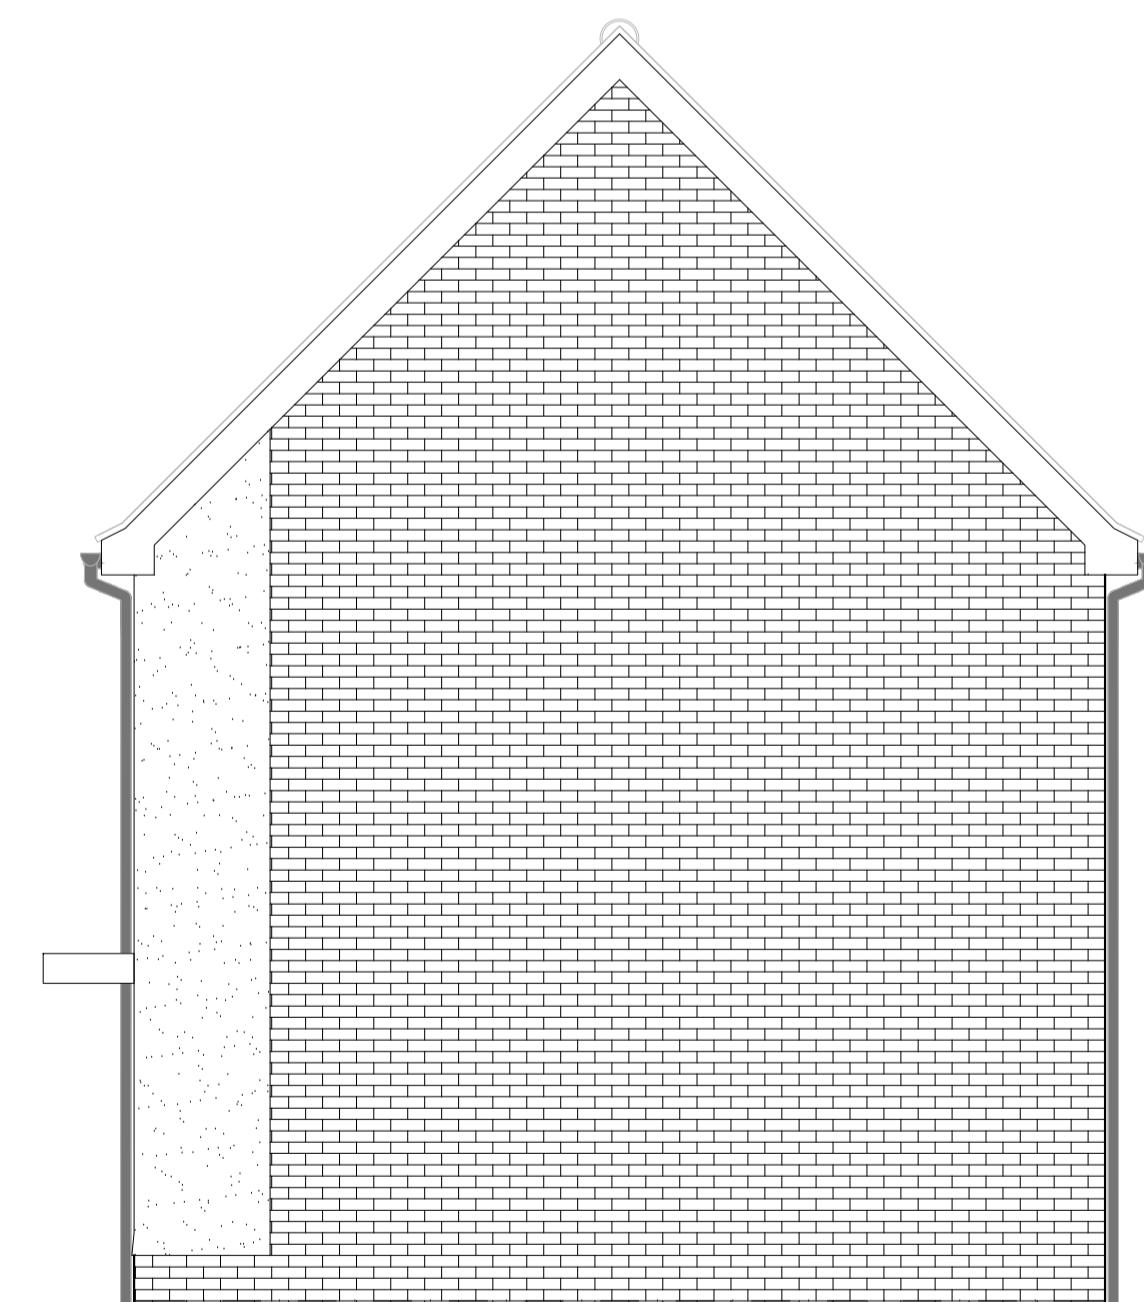

SIDE ELEVATION 2

0 0.5 1 2 3 4 5m
SCALE 1:50

HOUSETYPE VARIATIONS		
PLOT NUMBERS:	AS DRAWN	-
HANDED:	-	119
MATERIALS:	WALLS	- BRICK
	WALLS (TREATMENT)	-
	FENESTRATION	- UPVC
	OBSCURE WINDOWS	- BATHROOMS & ENSUITES
	EXTERNAL DOORS	- UPVC
	OBSCURE DOORS	- UTILITY ROOM
	ROOF	- TILE
	GUTTERING & DOWNPPIPES	- UPVC
	FASCIA & SOFFITS	- UPVC
WINDOW OMISSION:	PLOT(S)	- N/A
AREA OF UNIT (GIA):	108.9sqm	1172sqft
B. REGS PART M:	M4(2)	
NDSS COMPLIANT:	YES	
CHARACTER AREA:	RYEBANK PARK	

PLEASE SEE ACCOMMODATION SCHEDULE
FOR PLOT SPECIFIC PART M CATEGORY

Rev	Date	Amendment	Initials
<p>Project: PHASE 4 THE LANDINGS FORD, WEST SUSSEX</p> <p>Client: VISTRY SOUTH EAST</p> <p>Drawing: PROPOSED HOUSETYPE ELEVATIONS HT - "355" VARIANT "V12"</p> <p>Drawing no: 22.1706.4623</p> <p>Rev: -</p> <p>Scale@A1: 1:50 Date: DEC 24 Drawn: JM Checked: 1:50</p> <p>61-63 New London Road Chelmsford Essex CM2 0ND T: +44 (0)1245 933988 W: www.fincarchitects.com E: company@fincarchitects.com</p> <p>finc © FINC Architects Limited holds the copyright to all the information contained within this drawing and it may not be copied or reproduced in whole or in part without the written consent of the copyright owner. All rights reserved.</p> <p>Disclaimer: All dimensions and measurements to be checked on site. All dimensions from this drawing. This drawing is to be printed in colour.</p>			