




FRONT ELEVATION

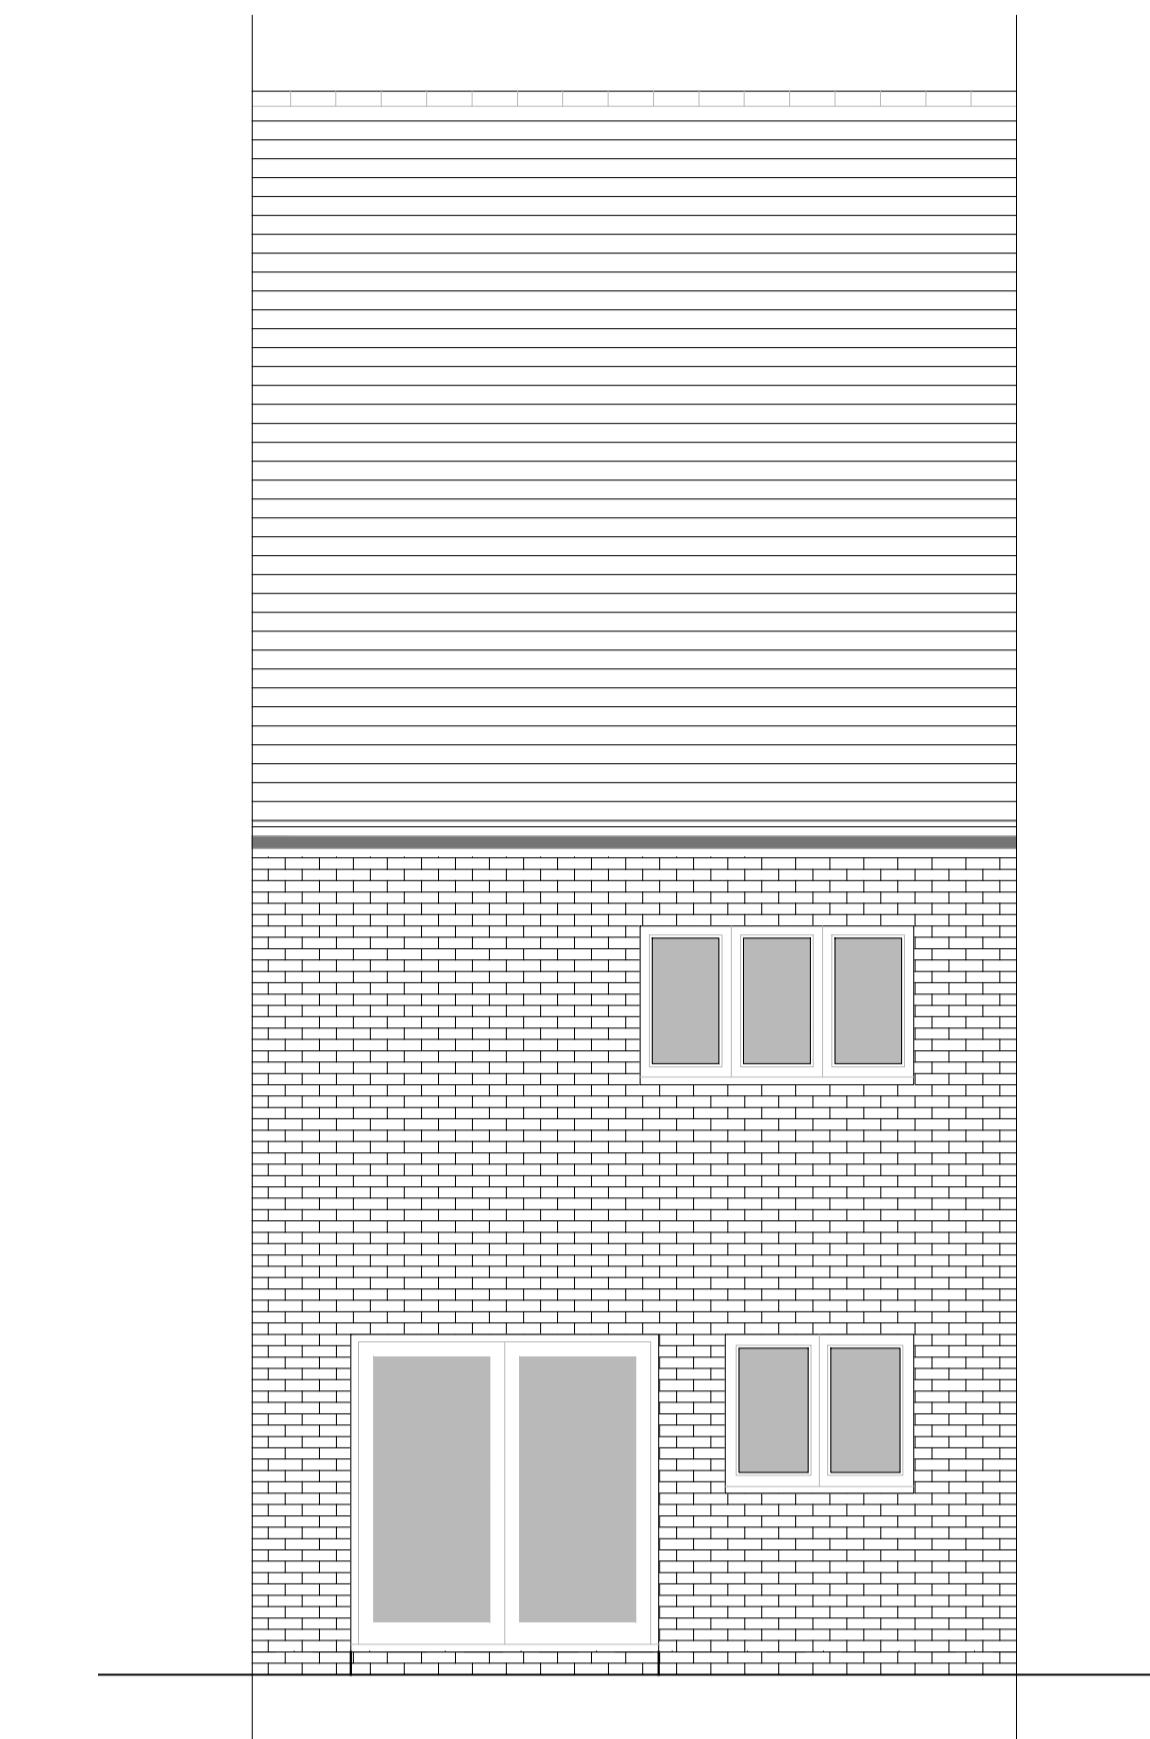


REAR ELEVATION

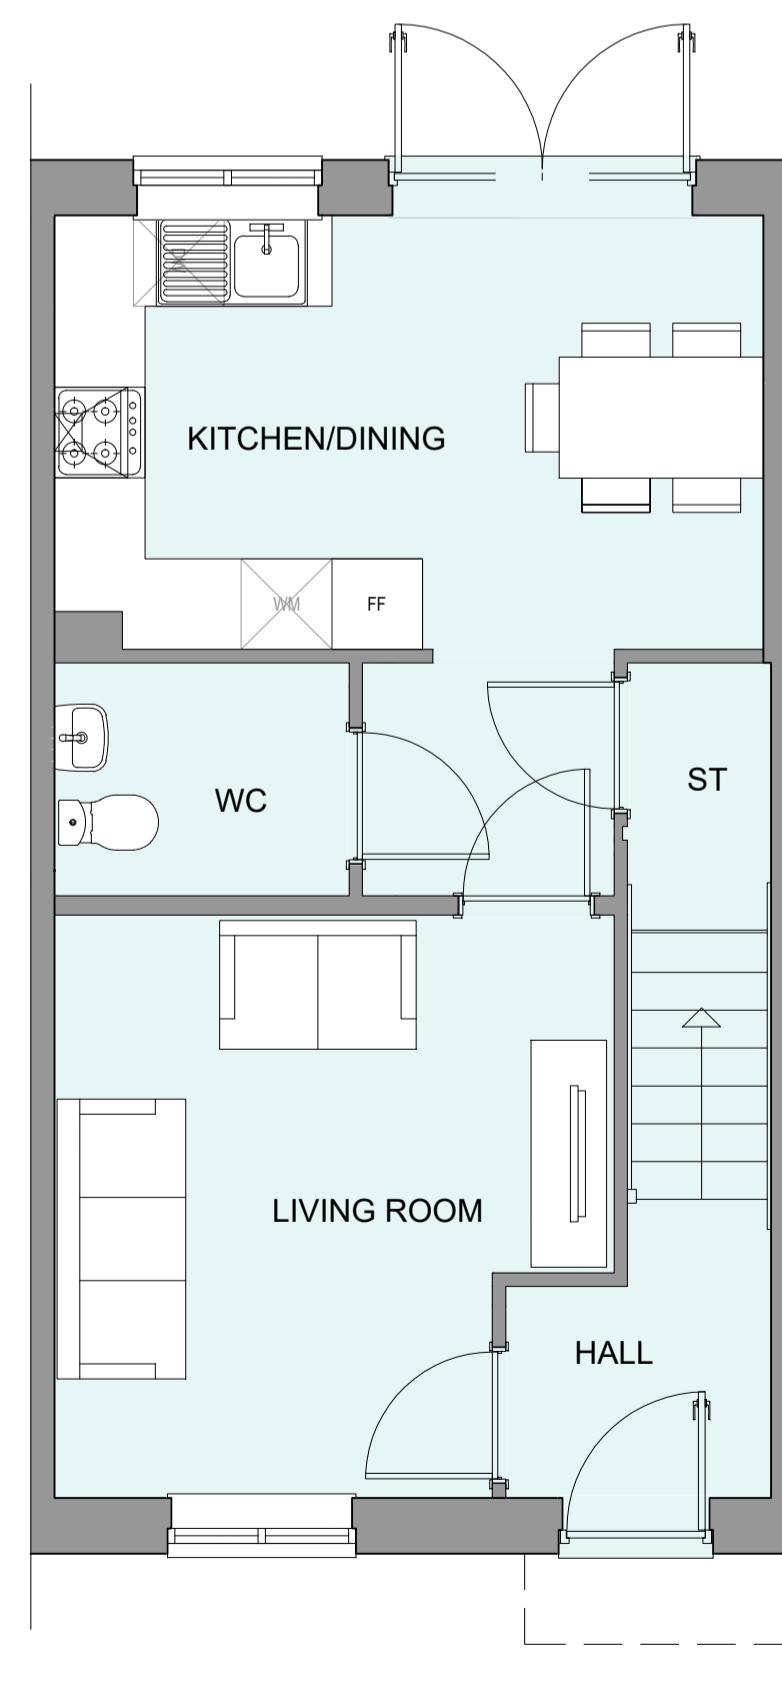


GROUND FLOOR PLAN

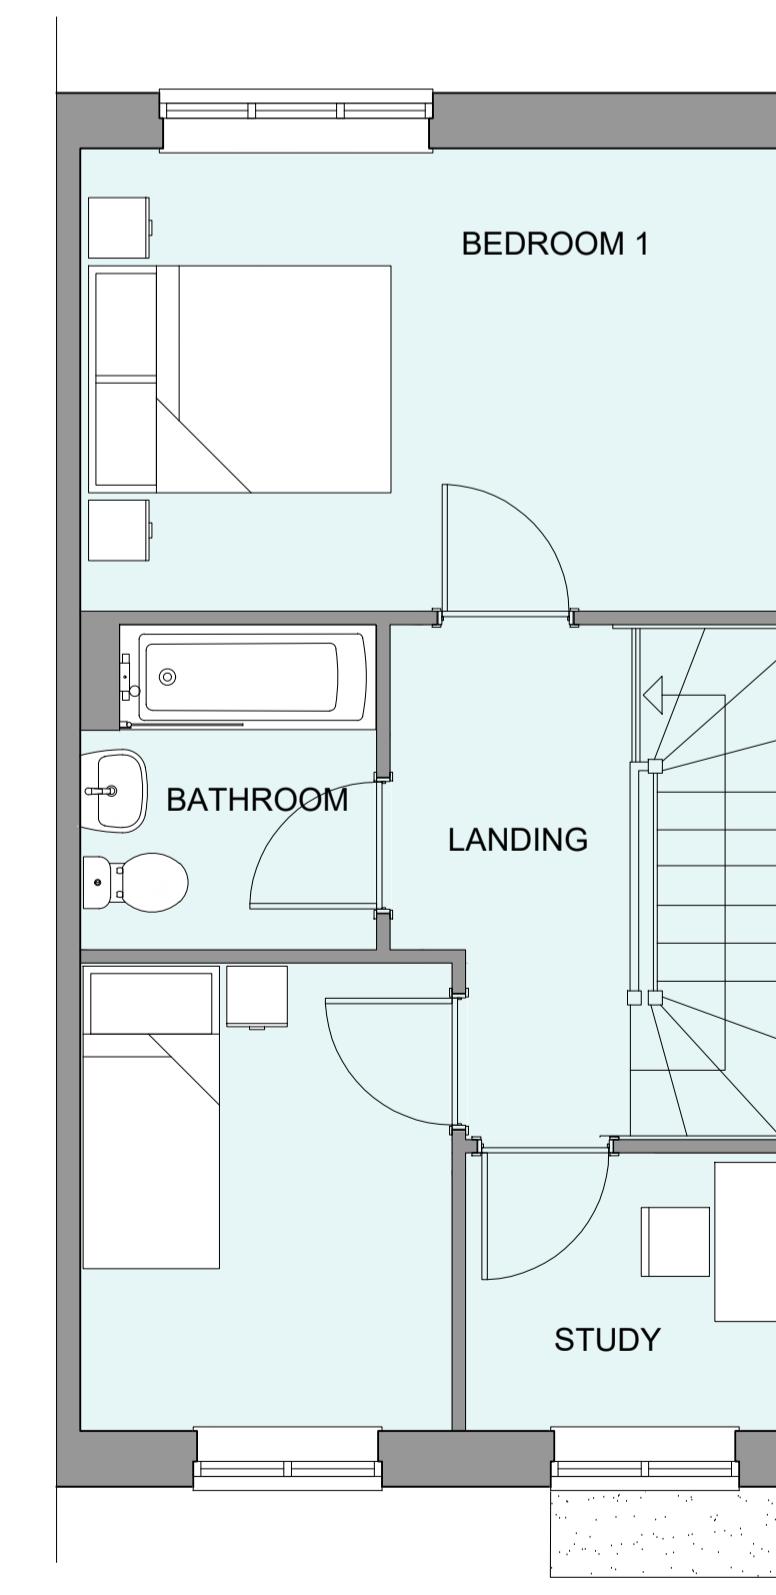

FIRST FLOOR PLAN

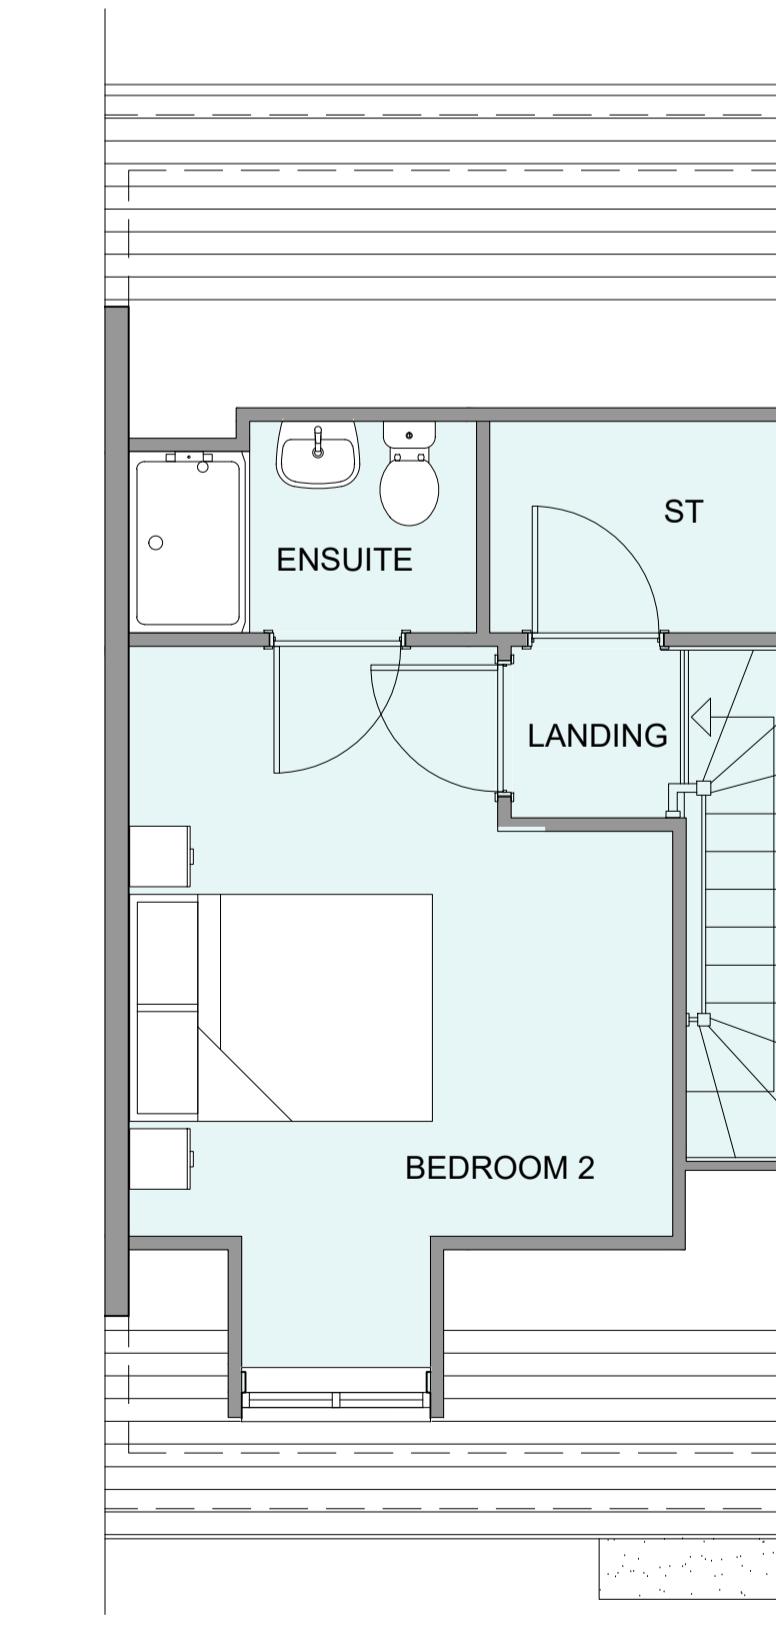

SECOND FLOOR PLAN

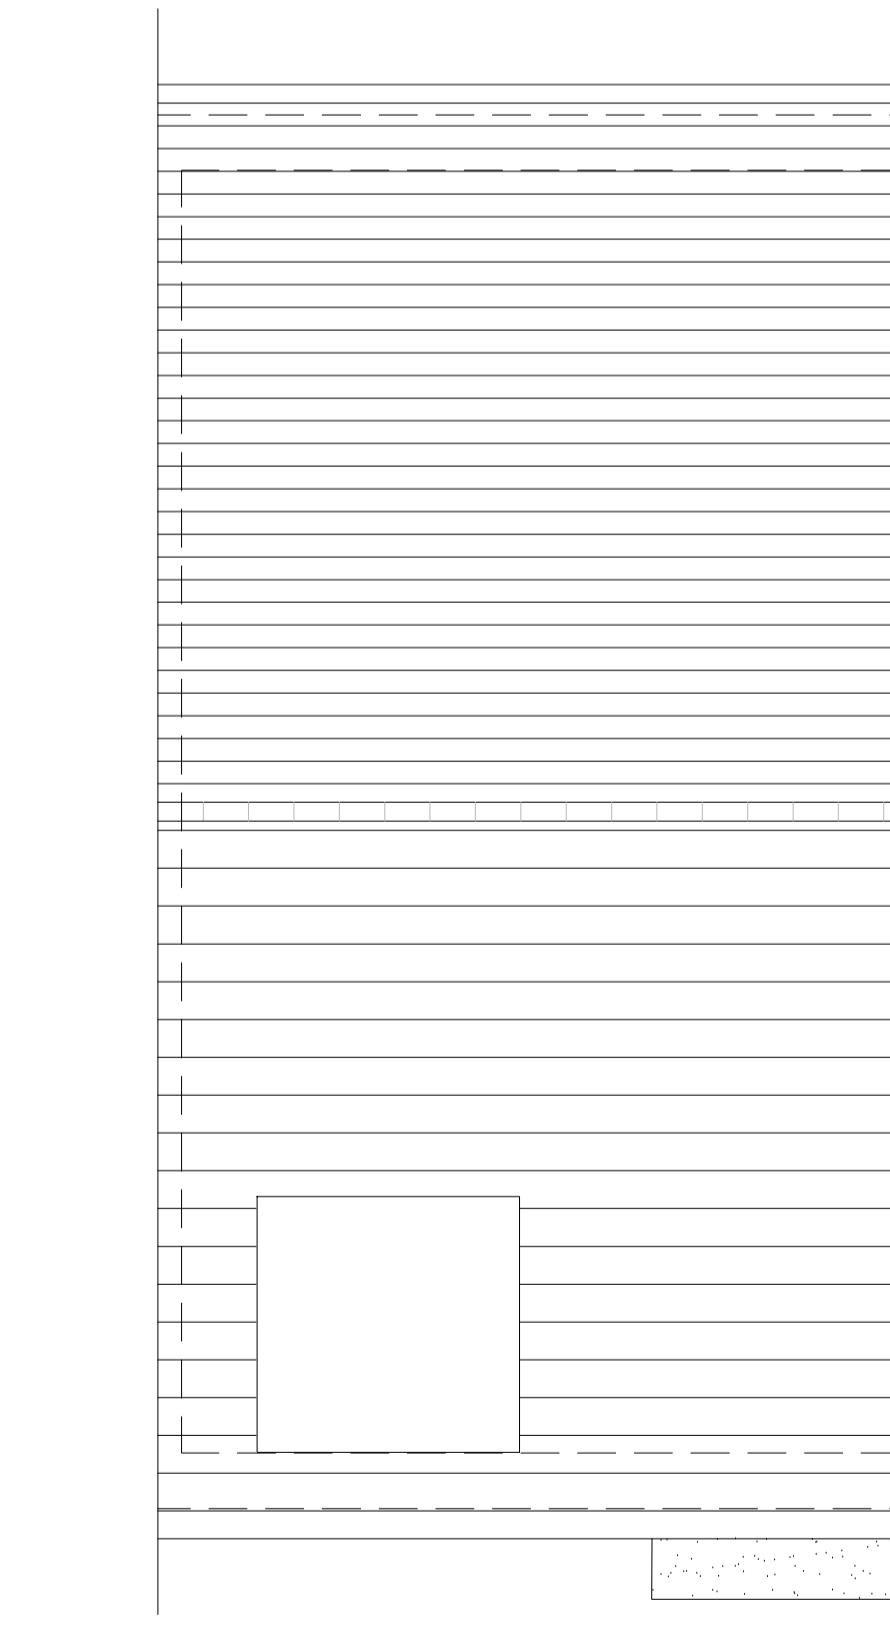

ROOF PLAN

B 10/12/2024 Revised canopy, door style & detailing to address LPA's comments CLP

A 27.11.24 Revised as per planning comments 01.11.2024 CLP

Rev Date Amendment Initials

Project:
PHASE 4 THE LANDINGS
FORD, WEST SUSSEX

Client:
VISTRY SOUTH EAST

Drawing:
PROPOSED HOUSETYPE PLANS & ELEVATIONS
HT - "356" VARIANT "V4"

Drawing no: 22.1706.4653 Rev: B

Scale @ A1: 1:50 Date: AUG 24 Drawn: CLP Checked: CH

61-63 New London Road | Chelmsford | Essex | CM2 0ND
T: +44 (0)1245 933988
W: www.fincarchitects.com
E: company@fincarchitects.com

© FINC Architects Limited holds the copyright to all the information contained within this drawing and it may not be copied or used for the purpose it was originally supplied.

All dimensions and measurements to be checked on site.
No dimensions from this drawing. This drawing is to be printed in colour.

DISCLAIMER

ABOVE DISTRICT COUNCIL EVIDENCE

© FINC Architects Ltd

61-63 New London Road | Chelmsford | Essex | CM2 0ND

T: +44 (0)1245 933988

W: www.fincarchitects.com

E: company@fincarchitects.com

© FINC Architects Limited holds the copyright to all the information contained within this drawing and it may not be copied or used for the purpose it was originally supplied.

All dimensions and measurements to be checked on site.
No dimensions from this drawing. This drawing is to be printed in colour.