





FRONT ELEVATION

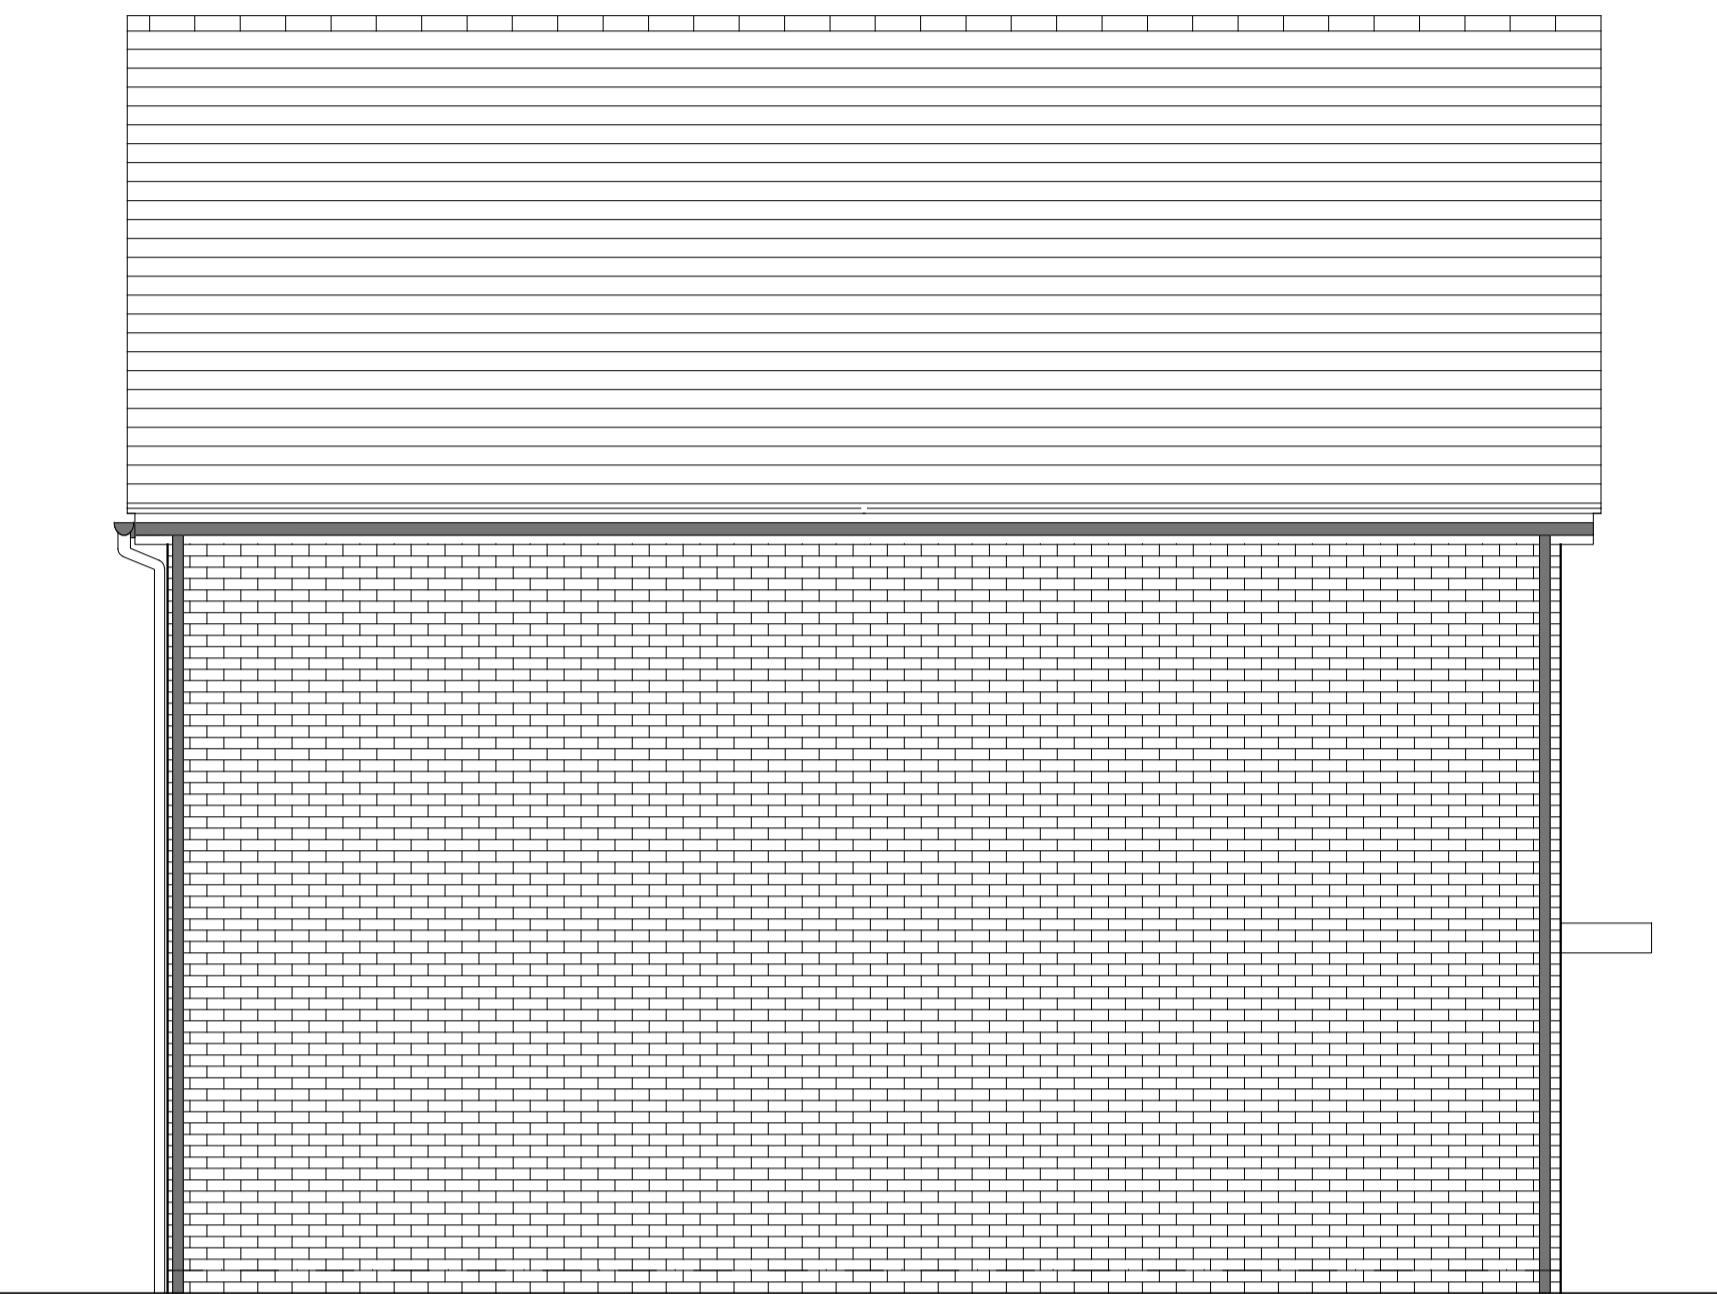

SIDE ELEVATION 1

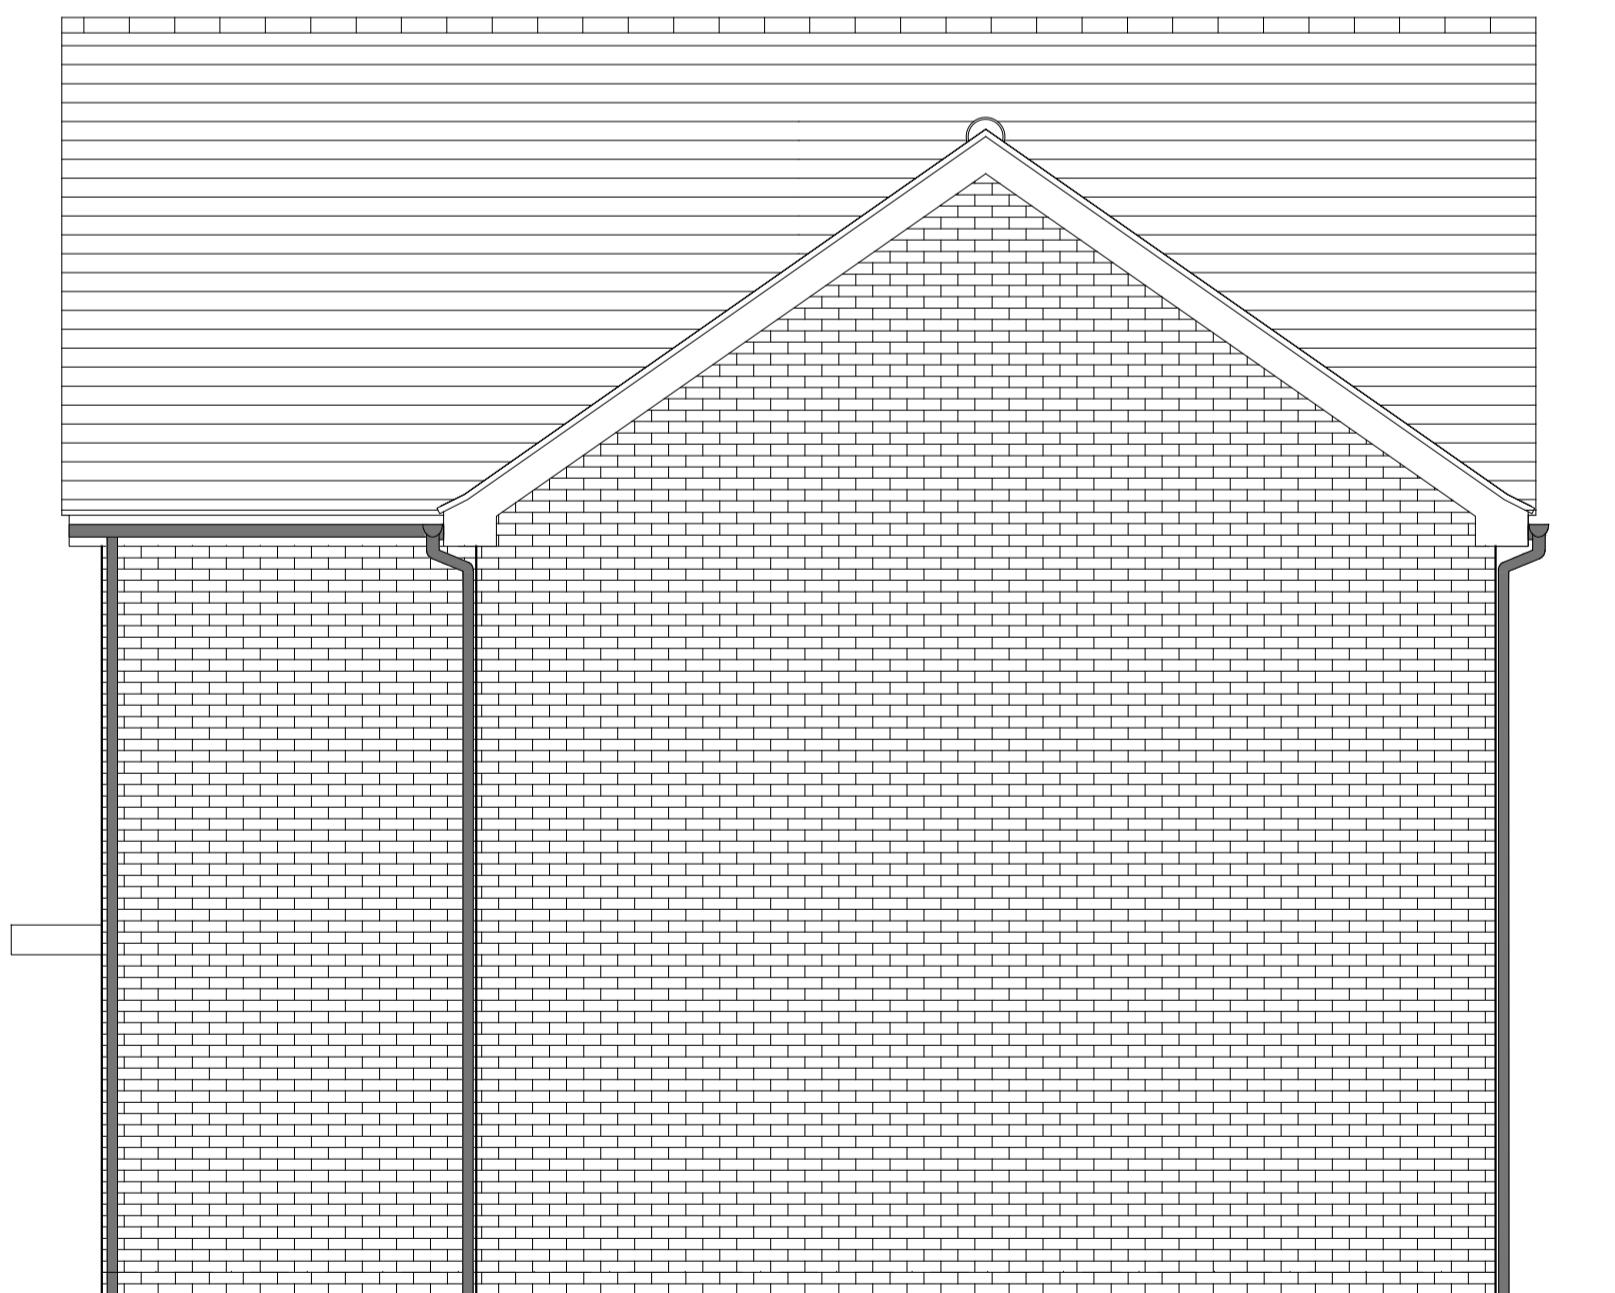

SIDE ELEVATION 2



REAR ELEVATION

0 0.5 1 2 3 4 5m
SCALE 1:50

HOUSETYPE VARIATIONS		
PLOT NUMBERS:	AS DRAWN	- 287
	HANDED	- 288
MATERIALS:	WALLS	- BRICK
	WALLS (TREATMENT)	-
	FENESTRATION	- UPVC
	OBSCURE WINDOWS	- ENSUITS
	EXTERNAL DOORS	- UPVC
	OBSCURE DOORS	-
	ROOF	- TILE
	GUTTERING & DOWNPPIPES	- UPVC
	FASCIA & SOFFITS	- UPVC
WINDOW OMISSION:	PLOT(S)	- N/A
AREA OF UNIT (GIA):	109.9sqm	1184sqft
B. REGS PART M:	M4(2)	
NDSS COMPLIANT:	YES	
CHARACTER AREA:	RUNWAY PARK	

PLEASE SEE ACCOMMODATION SCHEDULE
FOR PLOT SPECIFIC PART M CATEGORY

A	10.12.24	Plot numbers adjusted to suit the new layout	YC
Rev	Date	Amendment	Initials
Project: PHASE 4 THE LANDINGS FORD, WEST SUSSEX			
Client: VISTRY SOUTH EAST			
Drawing: PROPOSED HOUSETYPE ELEVATIONS HT - "364" VARIANT "V1"			
Drawing no:		Rev:	
22.1706.4751		A	
Scale@A1: 1:50 Date: AUG 24 Drawn: JC Checked: CH			
61-63 New London Road Chelmsford Essex CM2 0ND			
T: +44 (0)1245 933988			
W: www.fincarchitects.com			
E: company@fincarchitects.com			
© FINC Architects Limited holds the copyright to all the information contained within this drawing and it may not be copied or reproduced in whole or in part without the written consent of the copyright holder.			
All dimensions and measurements to be checked on site.			
All dimensions and measurements to be obtained before copying or using the data other than for the purpose it was originally supplied.			
Disclaimer: All dimensions and measurements to be checked on site.			
All dimensions and measurements to be obtained before copying or using the data other than for the purpose it was originally supplied.			
All dimensions and measurements to be checked on site.			
All dimensions and measurements to be obtained before copying or using the data other than for the purpose it was originally supplied.			

finc
FINC Architects Ltd
T: +44 (0)1245 933988
W: www.fincarchitects.com
E: company@fincarchitects.com