






FRONT ELEVATION

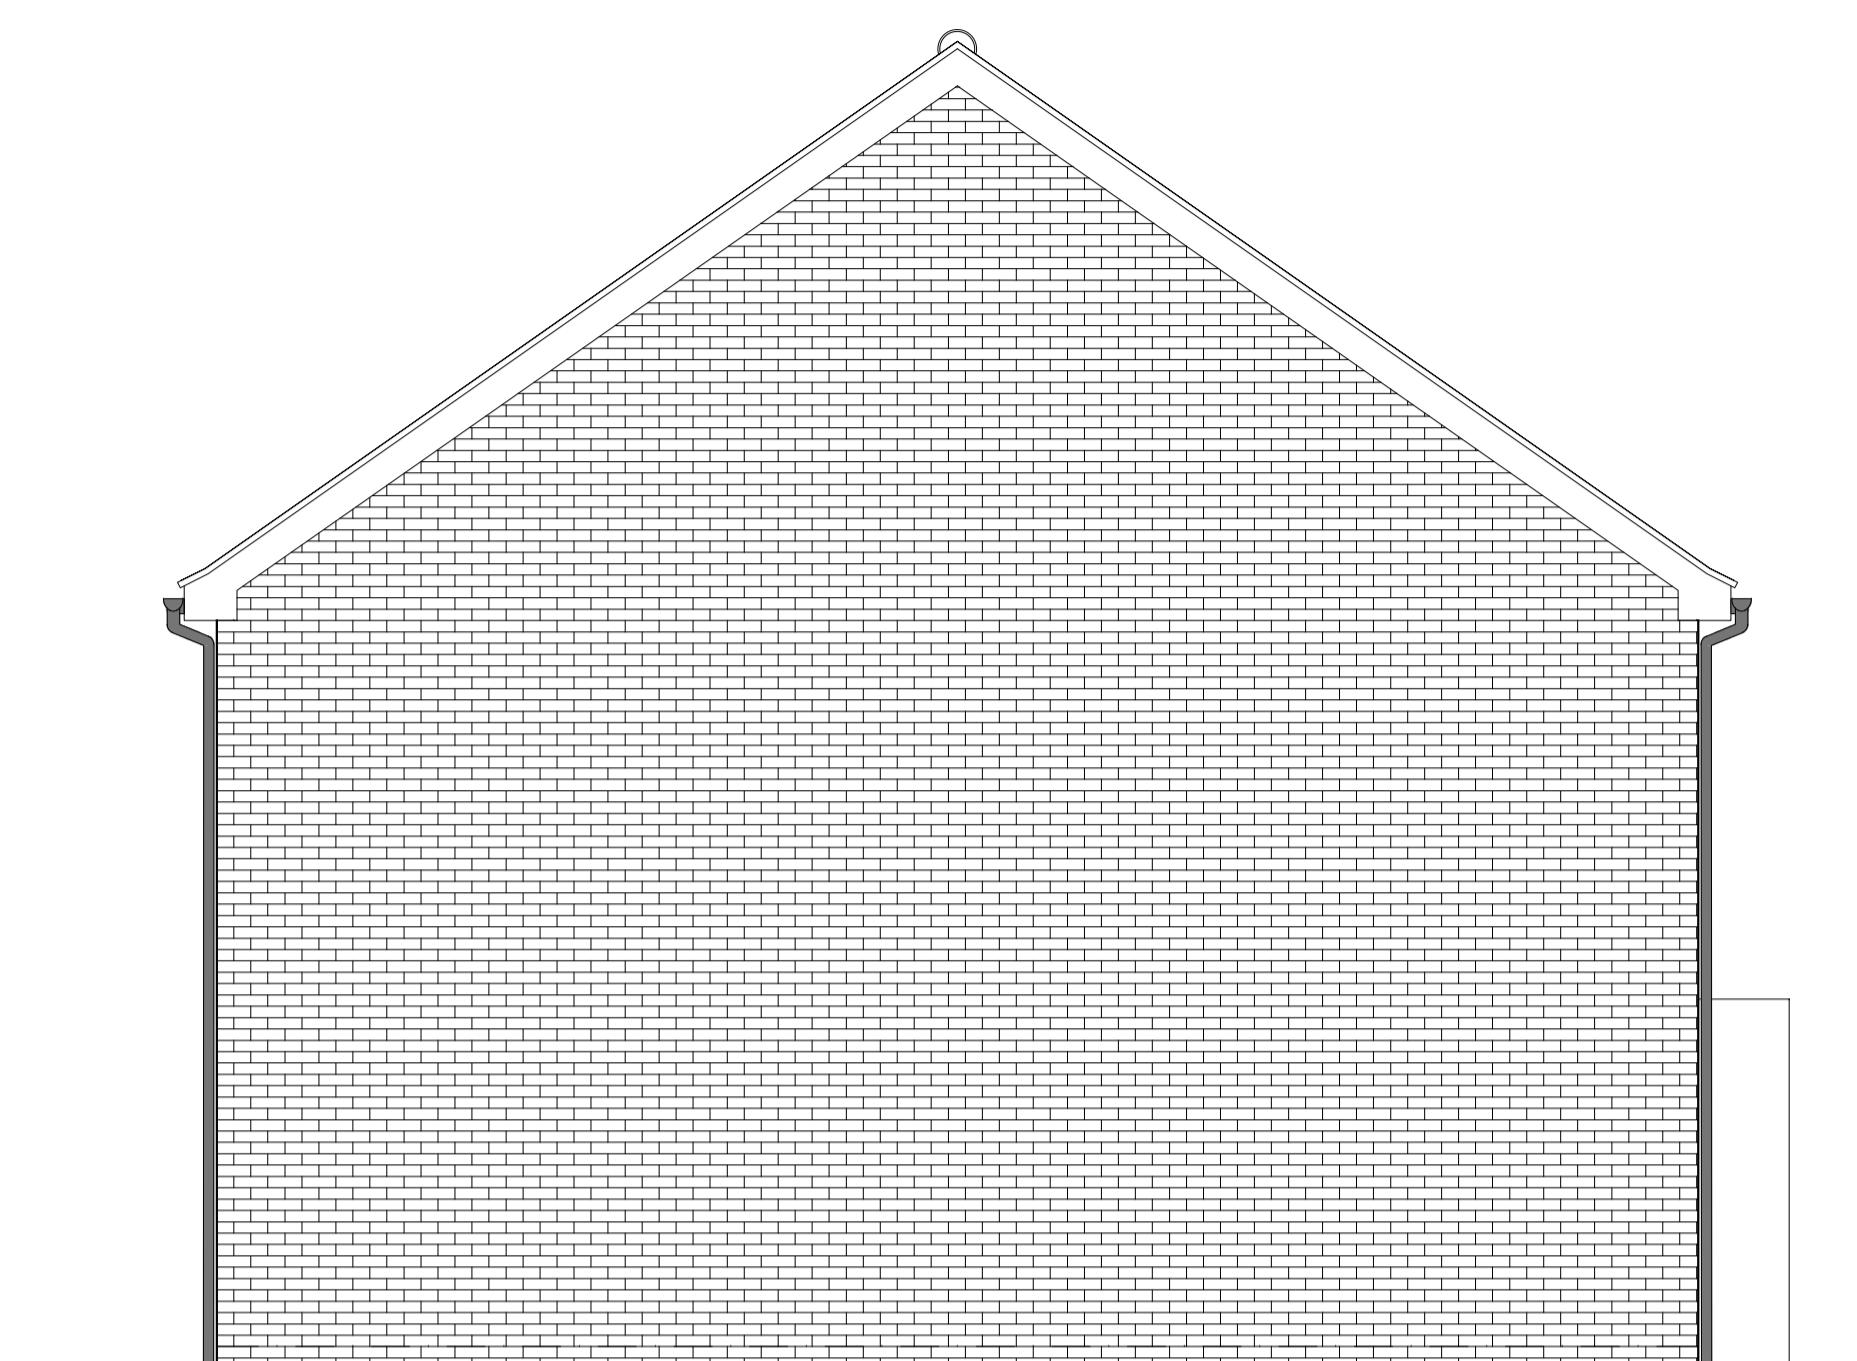

SIDE ELEVATION 1

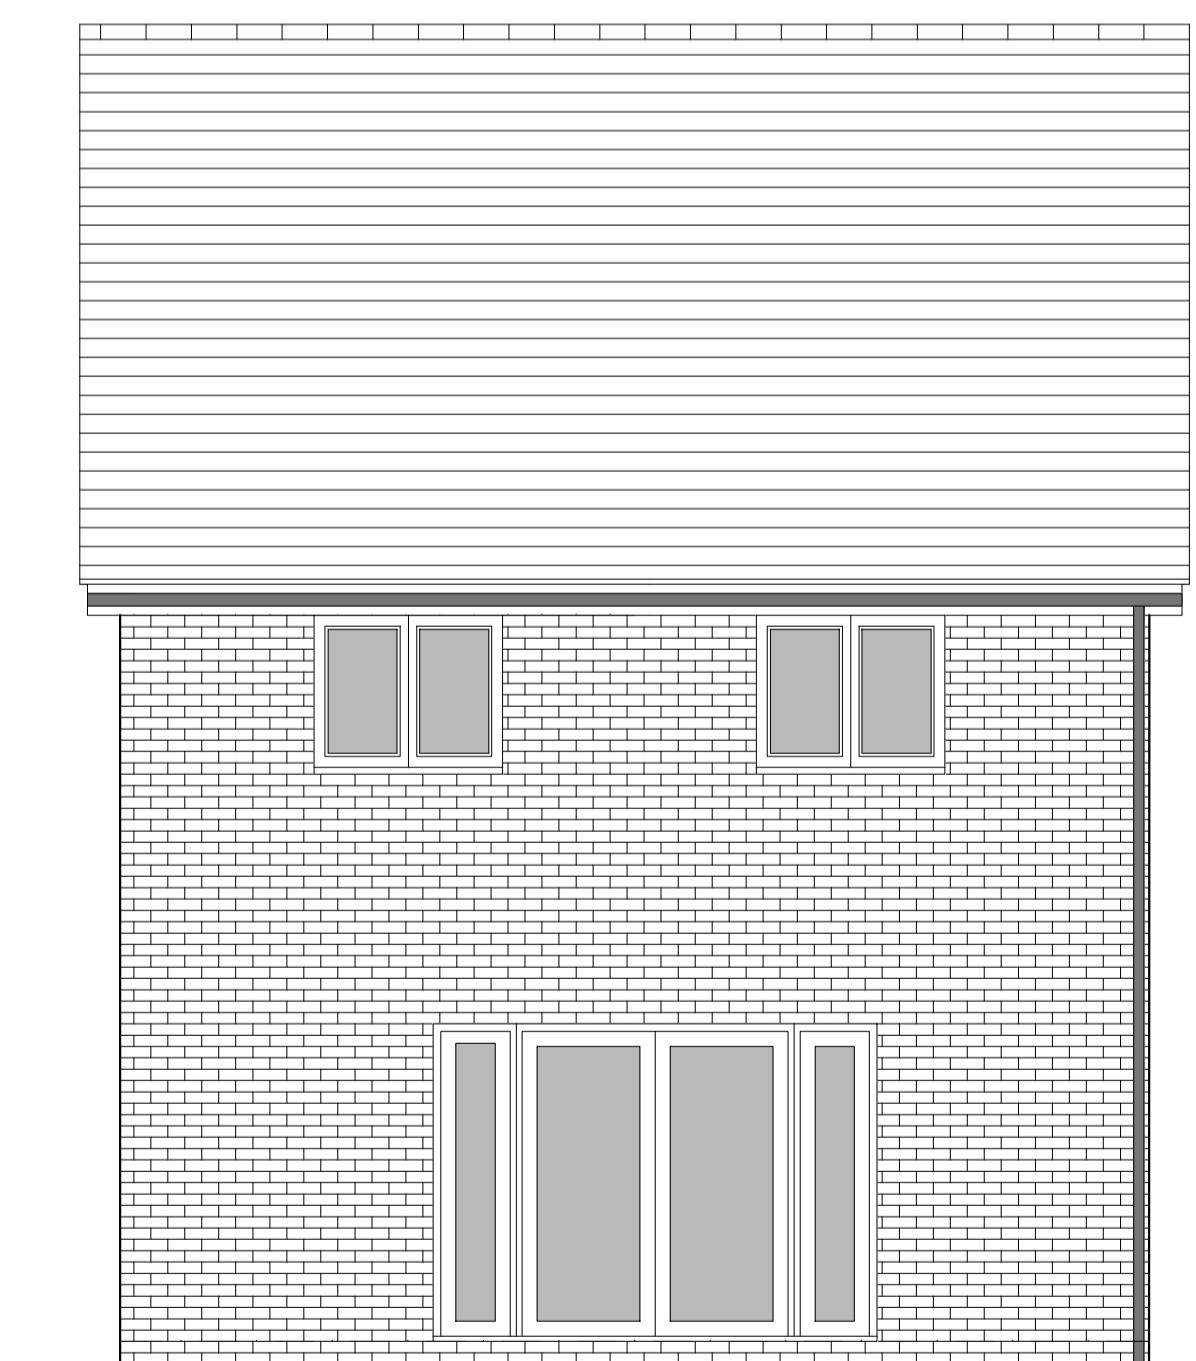

REAR ELEVATION

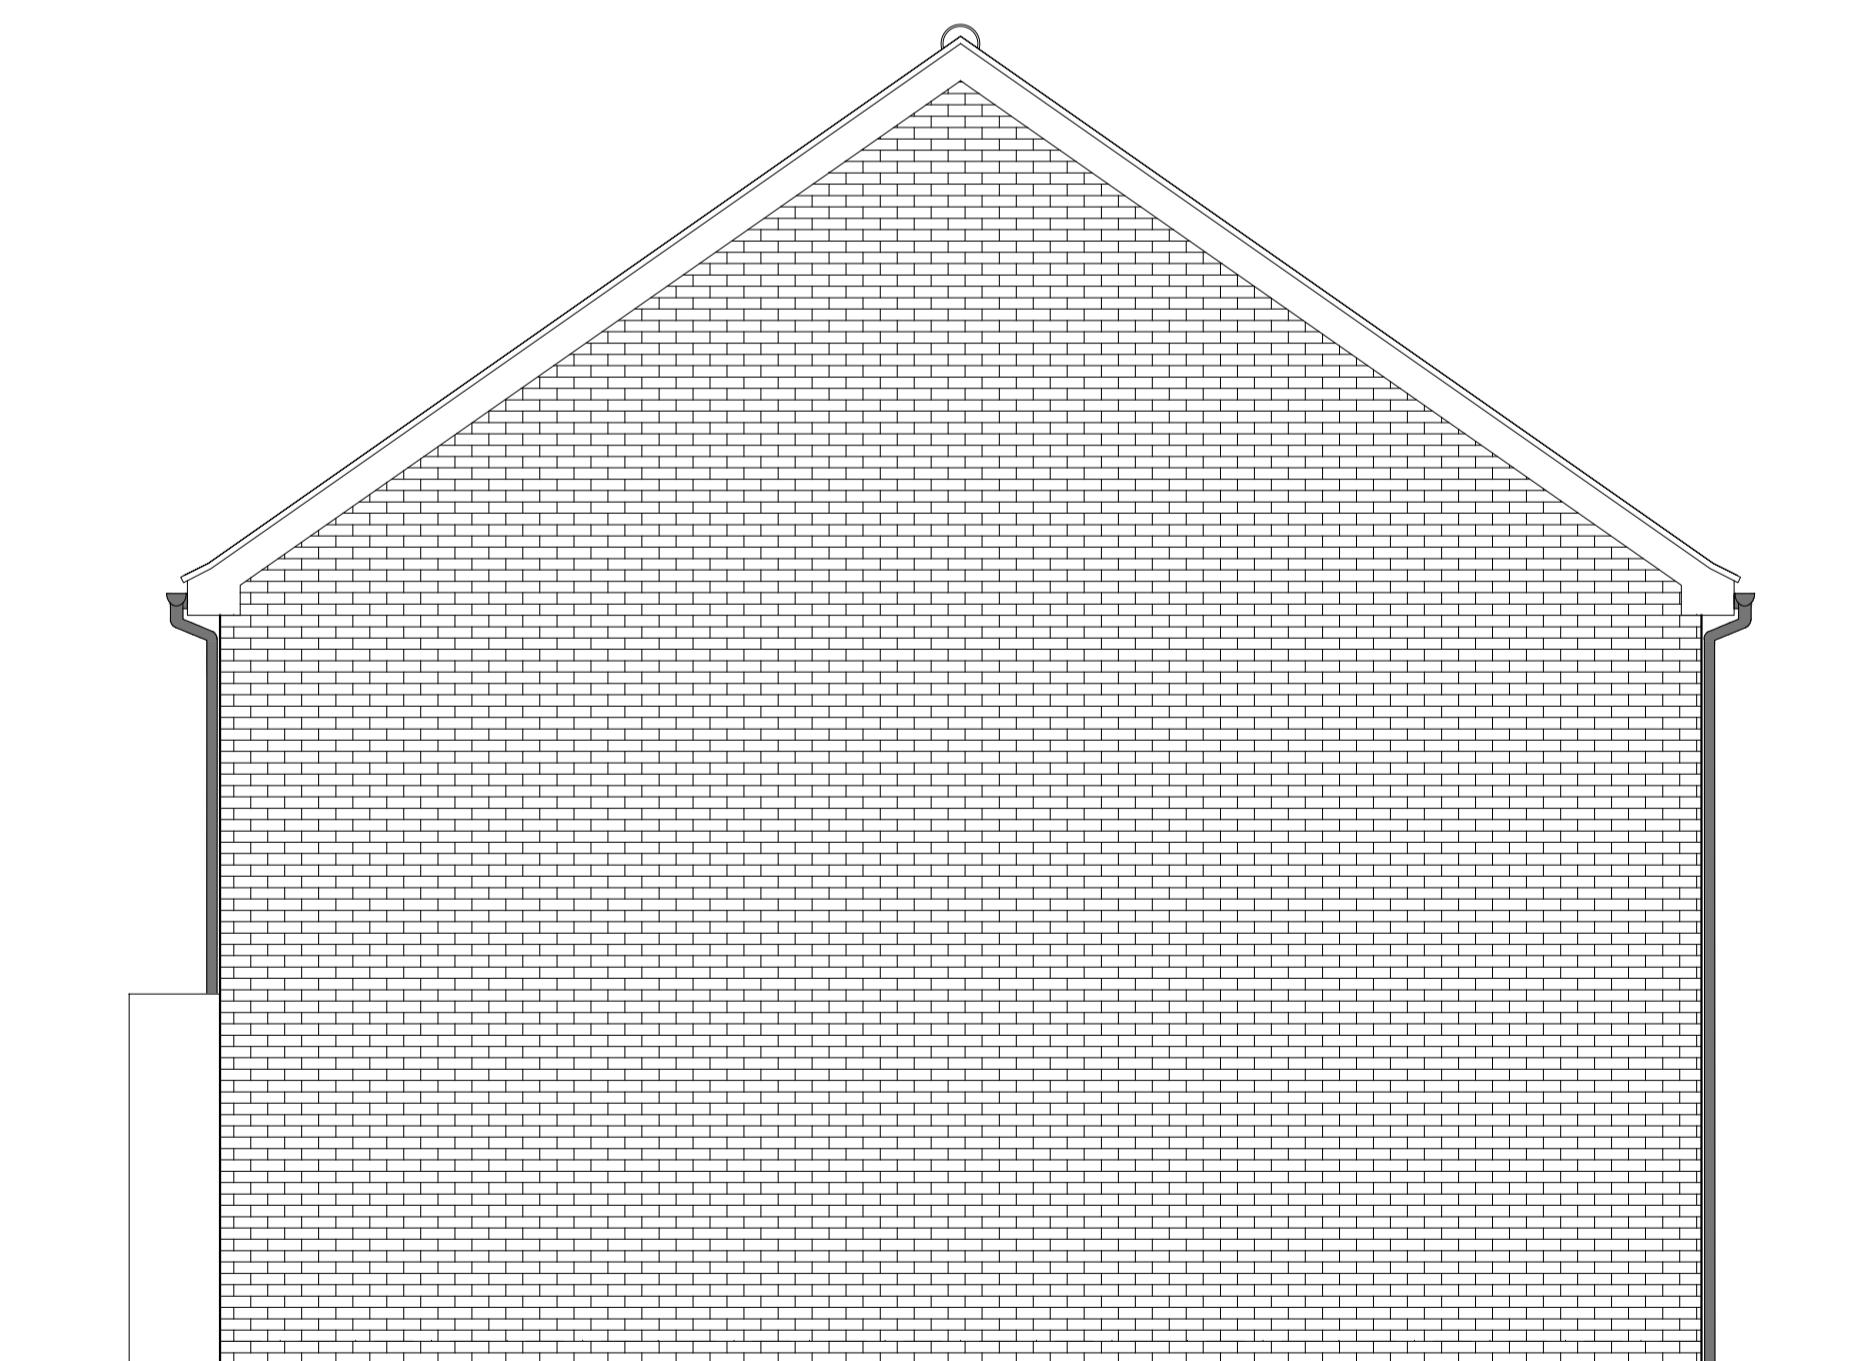

SIDE ELEVATION 2

HOUSETYPE VARIATIONS		
PLOT NUMBERS:	AS DRAWN	- 146
	HANDED	- 149
MATERIALS:	WALLS	- BRICK
	WALLS (TREATMENT)	-
	FENESTRATION	- UPVC
	OBSCURE WINDOWS	-
	EXTERNAL DOORS	- UPVC
	OBSCURE DOORS	-
	ROOF	- TILE
	GUTTERING & DOWNPipes	- UPVC
	FASCIA & SOFFITS	- UPVC
WINDOW OMISSION:	PLOT(S)	- N/A
AREA OF UNIT (GIA):	109.4sqm	1178sqft
B. REGS PART M:	M4(2)	
NDSS COMPLIANT:	YES	
CHARACTER AREA:	RUNWAY PARK	

PLEASE SEE ACCOMMODATION SCHEDULE
FOR PLOT SPECIFIC PART M CATEGORY

A 10.12.24 Plot numbers adjusted to suit the new layout
Rev Date Amendment Initials

Project:
PHASE 4 THE LANDINGS
FORD, WEST SUSSEX
Client:
VISTRY SOUTH EAST
Drawing:
PROPOSED HOUSETYPE ELEVATIONS
HT - "451" VARIANT "V4"

Drawing no: 22.1706.4805 Rev: A
Scale@A1: 1:50 Date: AUG 24 Drawn: JC/CH Checked: YC

61-63 New London Road | Chelmsford | Essex | CM2 0ND
T: +44 (0)1245 933988
W: www.fincarchitects.com
E: company@fincarchitects.com

© FINC Architects Limited holds the copyright to all the information contained within this drawing and it may not be copied or reproduced in whole or in part without the express written consent of the copyright holder. All rights and copyright are reserved. All dimensions and measurements to be checked on site.
All dimensions from this drawing. This drawing is to be printed in colour.