



HOUSETYPE VARIATIONS		
PLOT NUMBERS:	AS DRAWN	- 286
	HANDED	- 289
MATERIALS:	WALLS	- BRICK
	WALLS (TREATMENT)	- RENDER
	FENESTRATION	- UPVC
	OBSCURE WINDOWS	- BATHROOMS & ENSUITES
	EXTERNAL DOORS	- UPVC
	OBSCURE DOORS	-
	ROOF	- TILE
	GUTTERING & DOWNPipes	- UPVC
	FASCIA & SOFFITS	- UPVC
WINDOW OMISSION:	PLOT(S)	- N/A
AREA OF UNIT (GIA):	120.5sqm	1297sqft
B. REGS PART M:	M4(2)	
NDSS COMPLIANT:	YES	
CHARACTER AREA:	RUNWAY PARK	


PLEASE SEE ACCOMMODATION SCHEDULE  
FOR PLOT SPECIFIC PART M CATEGORY

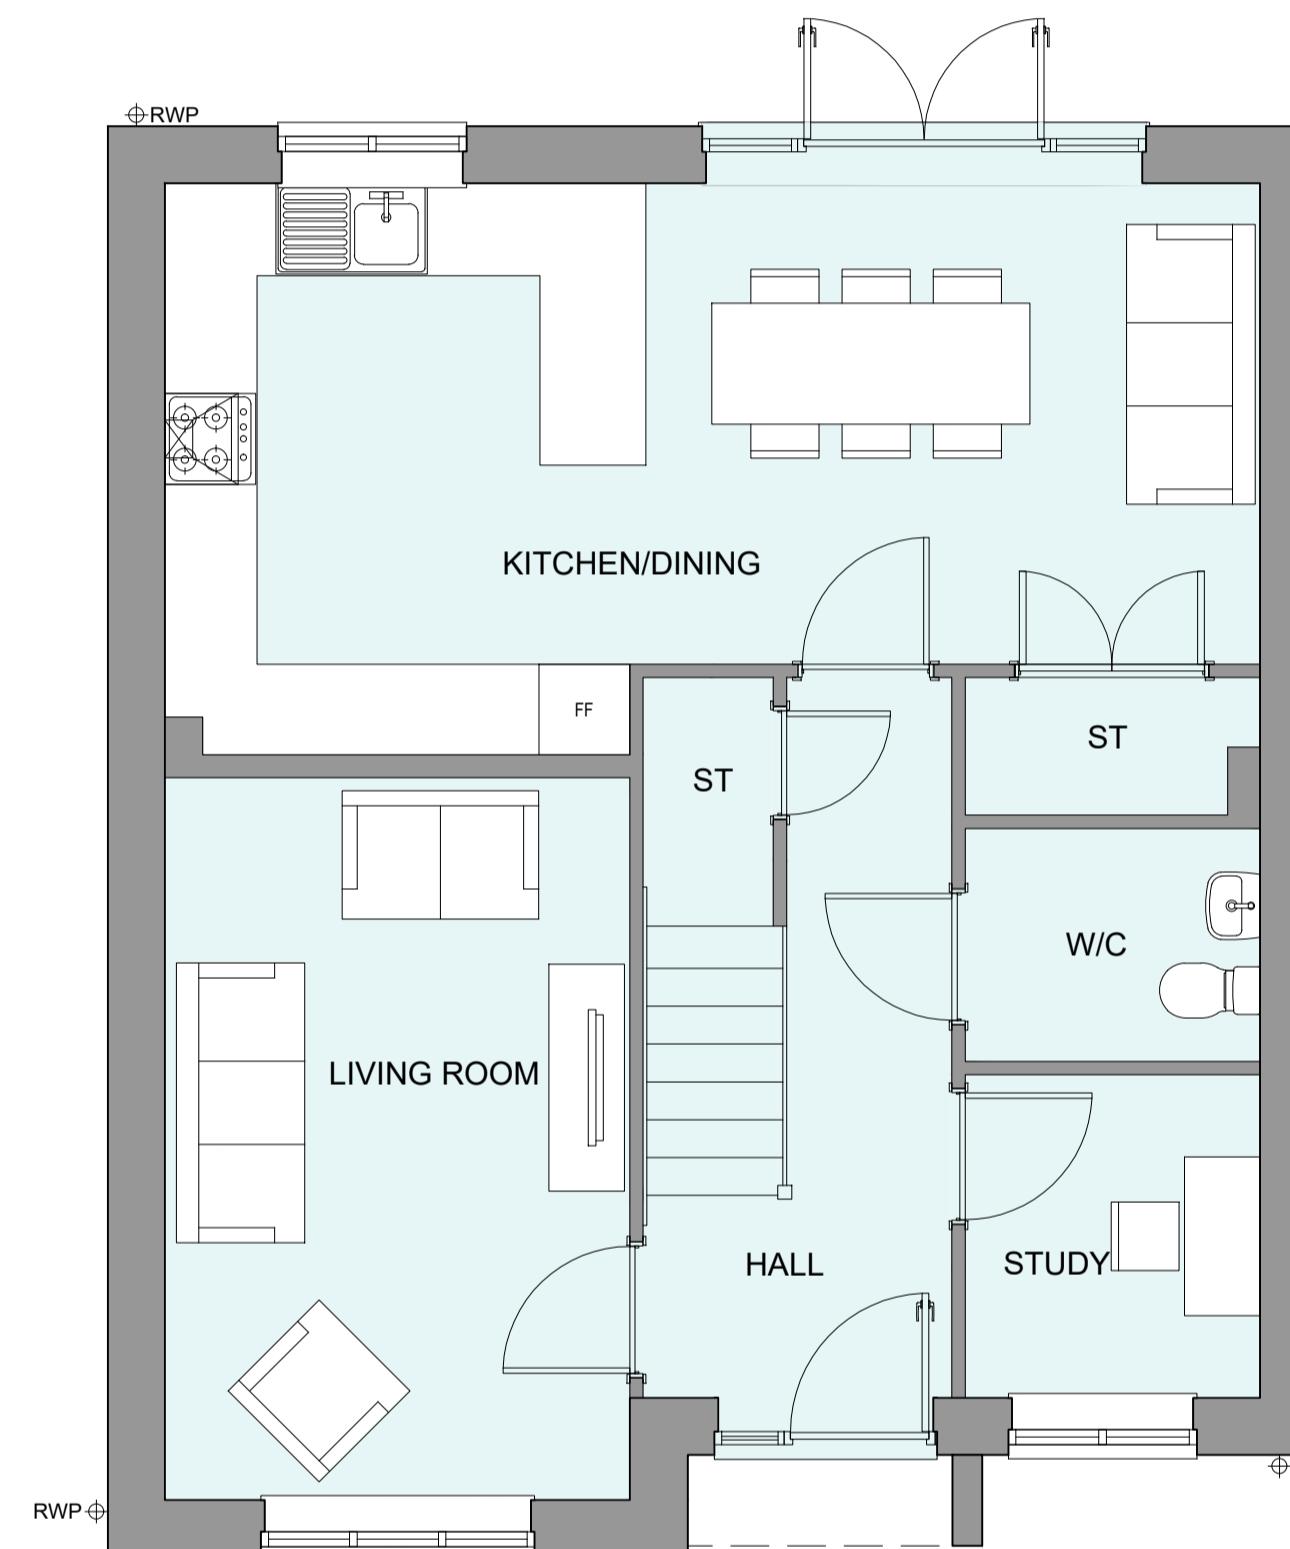

GROUND FLOOR PLAN

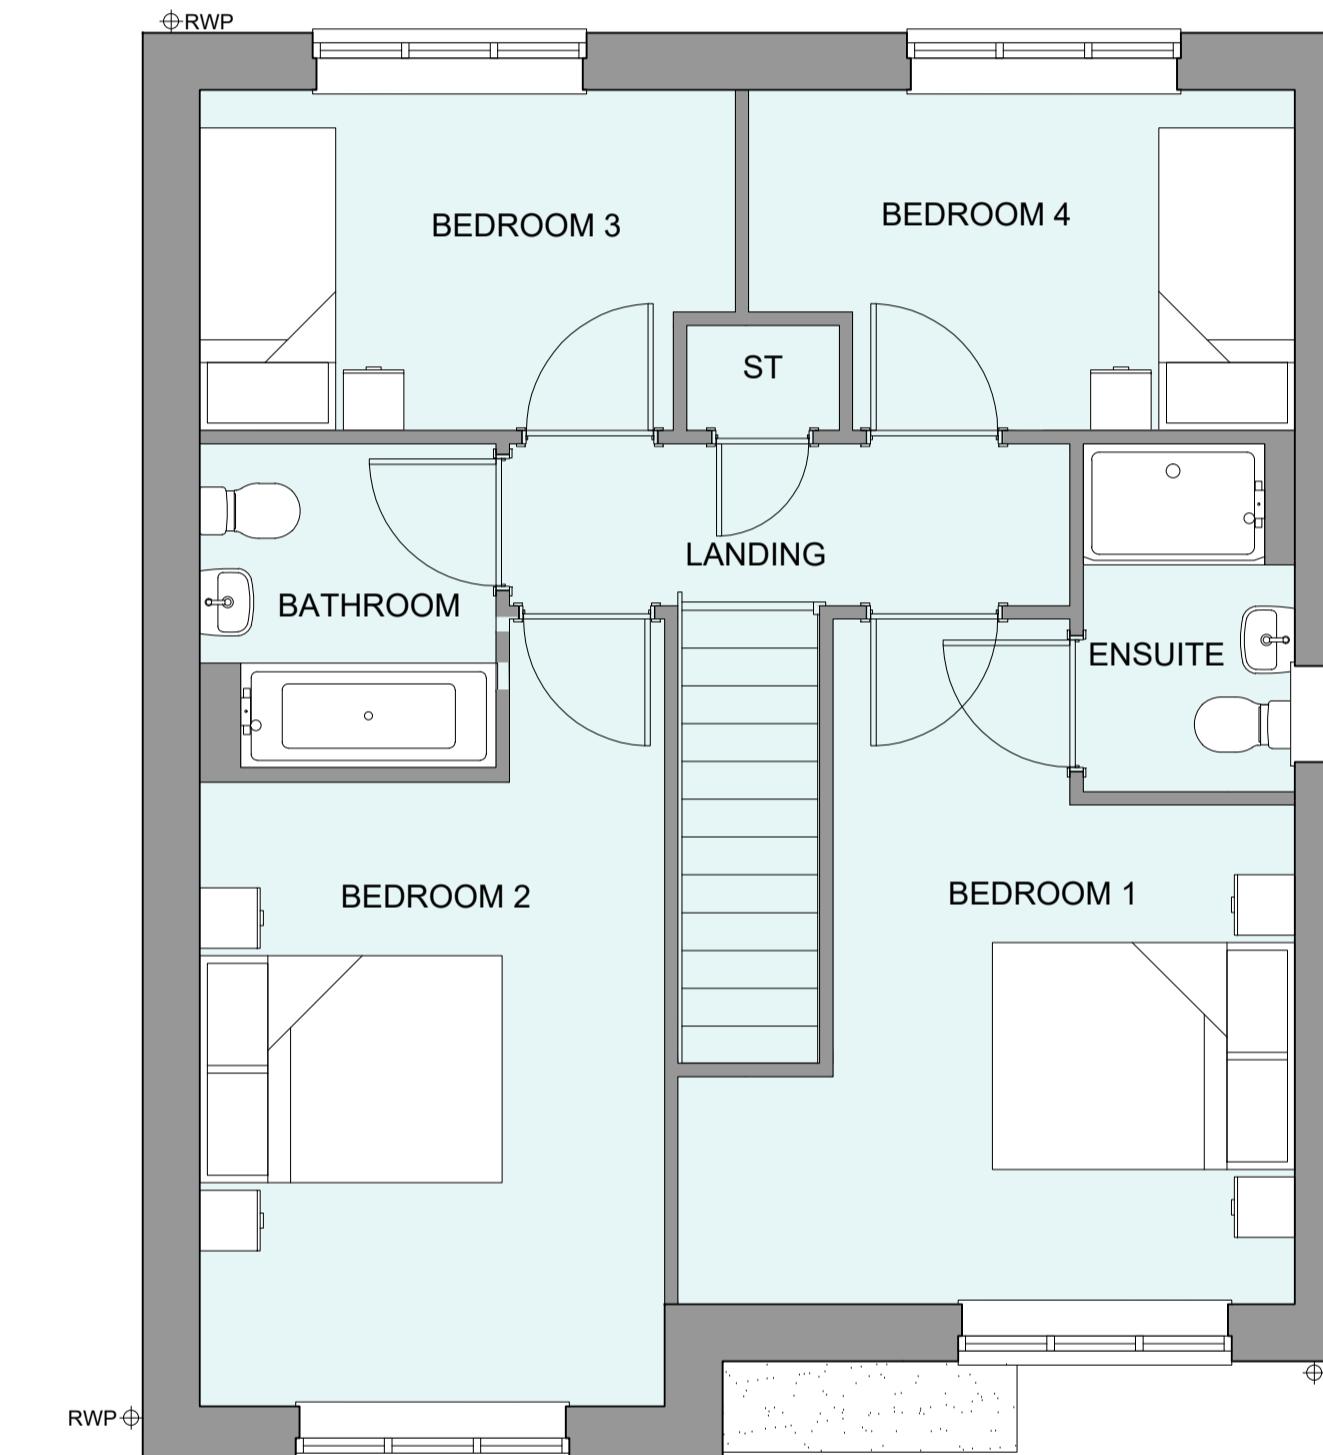

FIRST FLOOR PLAN

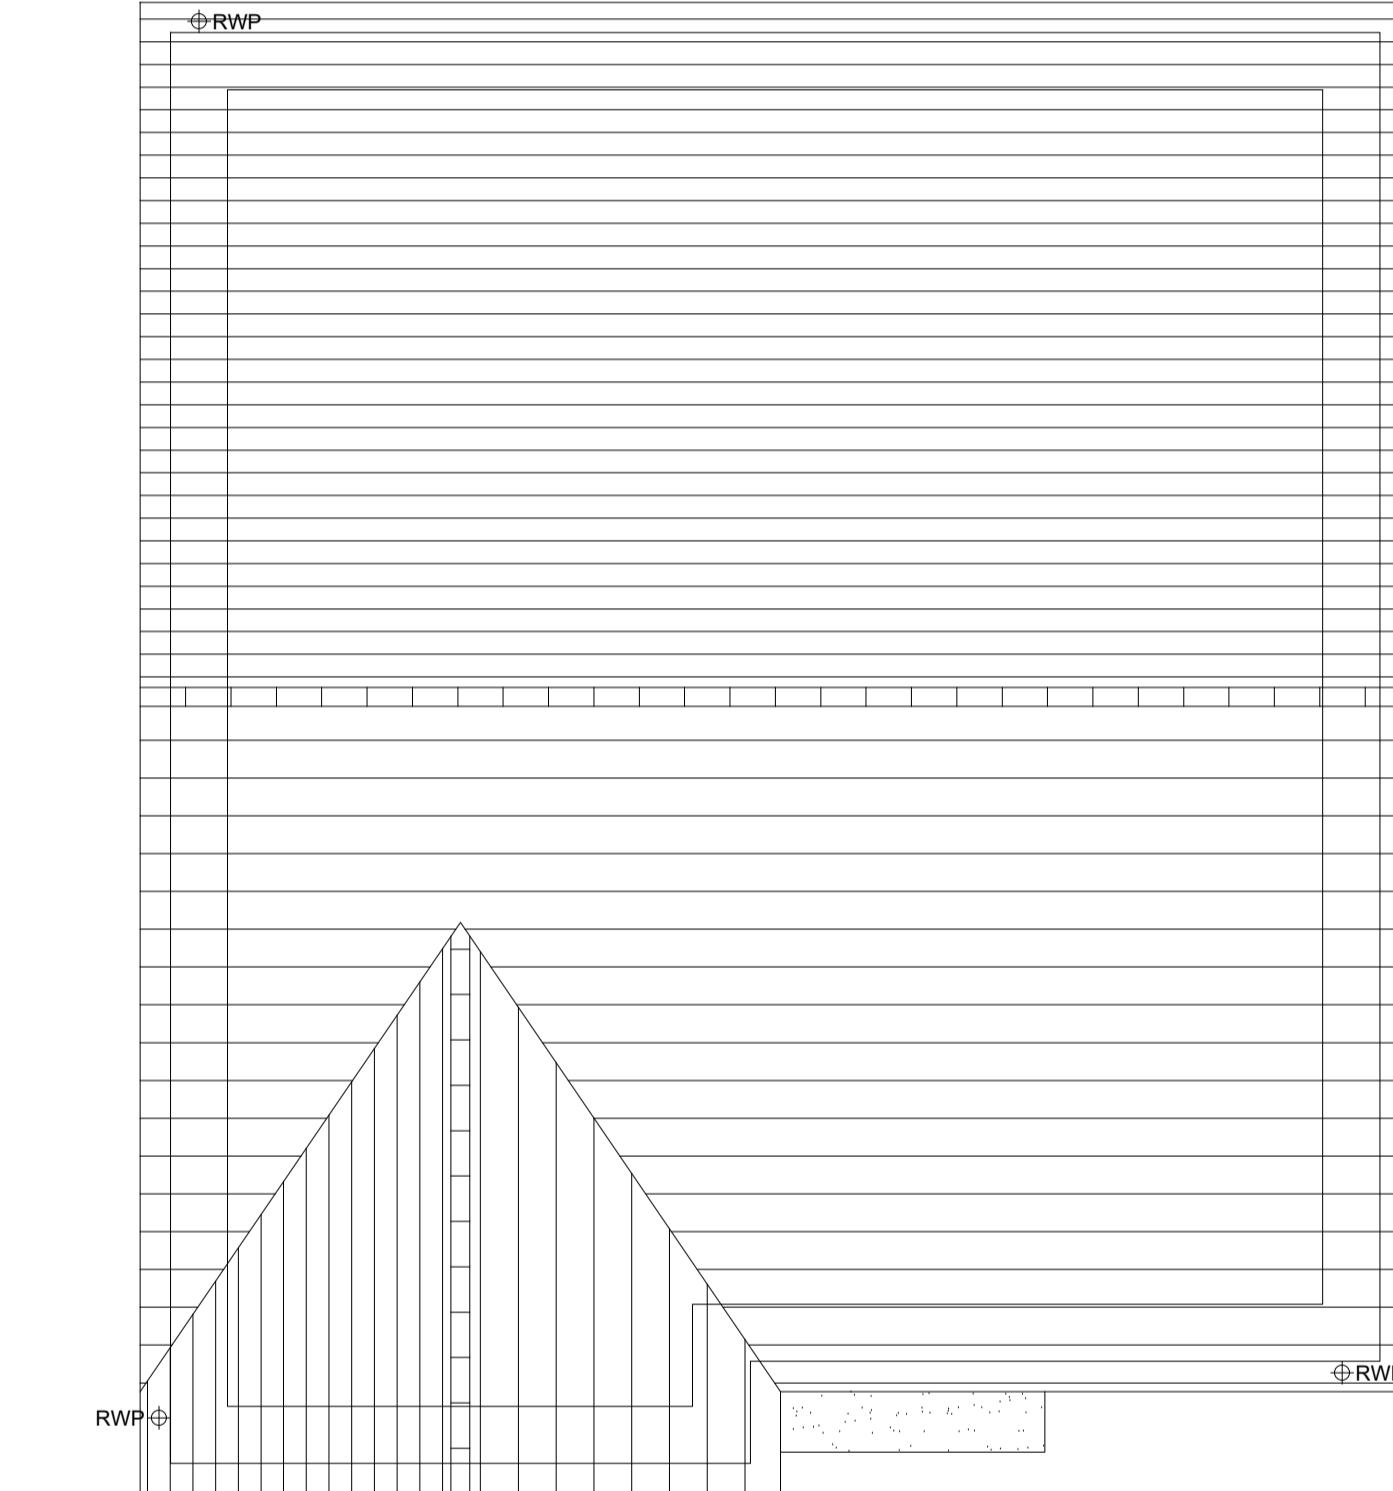

ROOF PLAN

B 10.12.24 New plot applied to suit the new layout  
A 21.08.24 Adopted To Suit Material Plan Changes & Window Removed  
Rev Date Amendment Initials

Project:  
PHASE 4 THE LANDINGS  
FORD, WEST SUSSEX  
Client:  
VISTRY SOUTH EAST  
Drawing:  
PROPOSED HOUSETYPE PLANS  
HT - "461" VARIANT "V5"

Drawing no: 22.1706.4858 Rev: B  
Scale@A1: 1:50 Date: AUG 24 Drawn: JC/CH Checked: YC

61-63 New London Road | Chelmsford | Essex | CM2 0ND  
T: +44 (0)1245 933988  
W: [www.fincarchitects.com](http://www.fincarchitects.com)  
E: [company@fincarchitects.com](mailto:company@fincarchitects.com)

© FINC Architects Limited holds the copyright to all the information contained within this drawing and it may not be copied or reproduced in whole or in part without the written consent of the copyright owner.

Disclaimer: All dimensions and measurements to be checked on site.  
Do not measure from this drawing. This drawing is to be printed in colour.

ABIN DISTRICT COUNCIL FIBRATES

