



HOUSETYPE VARIATIONS	
PLOT NUMBERS:	AS DRAWN - 134, 281
HANDED:	- 133
MATERIALS:	WALLS - BRICK WALLS (TREATMENT) - RENDER FENESTRATION - UPVC OBSCURE WINDOWS - BATHROOMS & ENSUITES EXTERNAL DOORS - UPVC OBSCURE DOORS - UTILITY ROOM ROOF - TILE GUTTERING & DOWNPipes - UPVC FASCIA & SOFFITS - UPVC
WINDOW OMISSION:	PLOT(S) - N/A
AREA OF UNIT (GIA):	130.5sqm 1404sqft
B. REGS PART M:	M4(2)
NDSS COMPLIANT:	YES
CHARACTER AREA:	RUNWAY PARK

PLEASE SEE ACCOMMODATION SCHEDULE
FOR PLOT SPECIFIC PART M CATEGORY

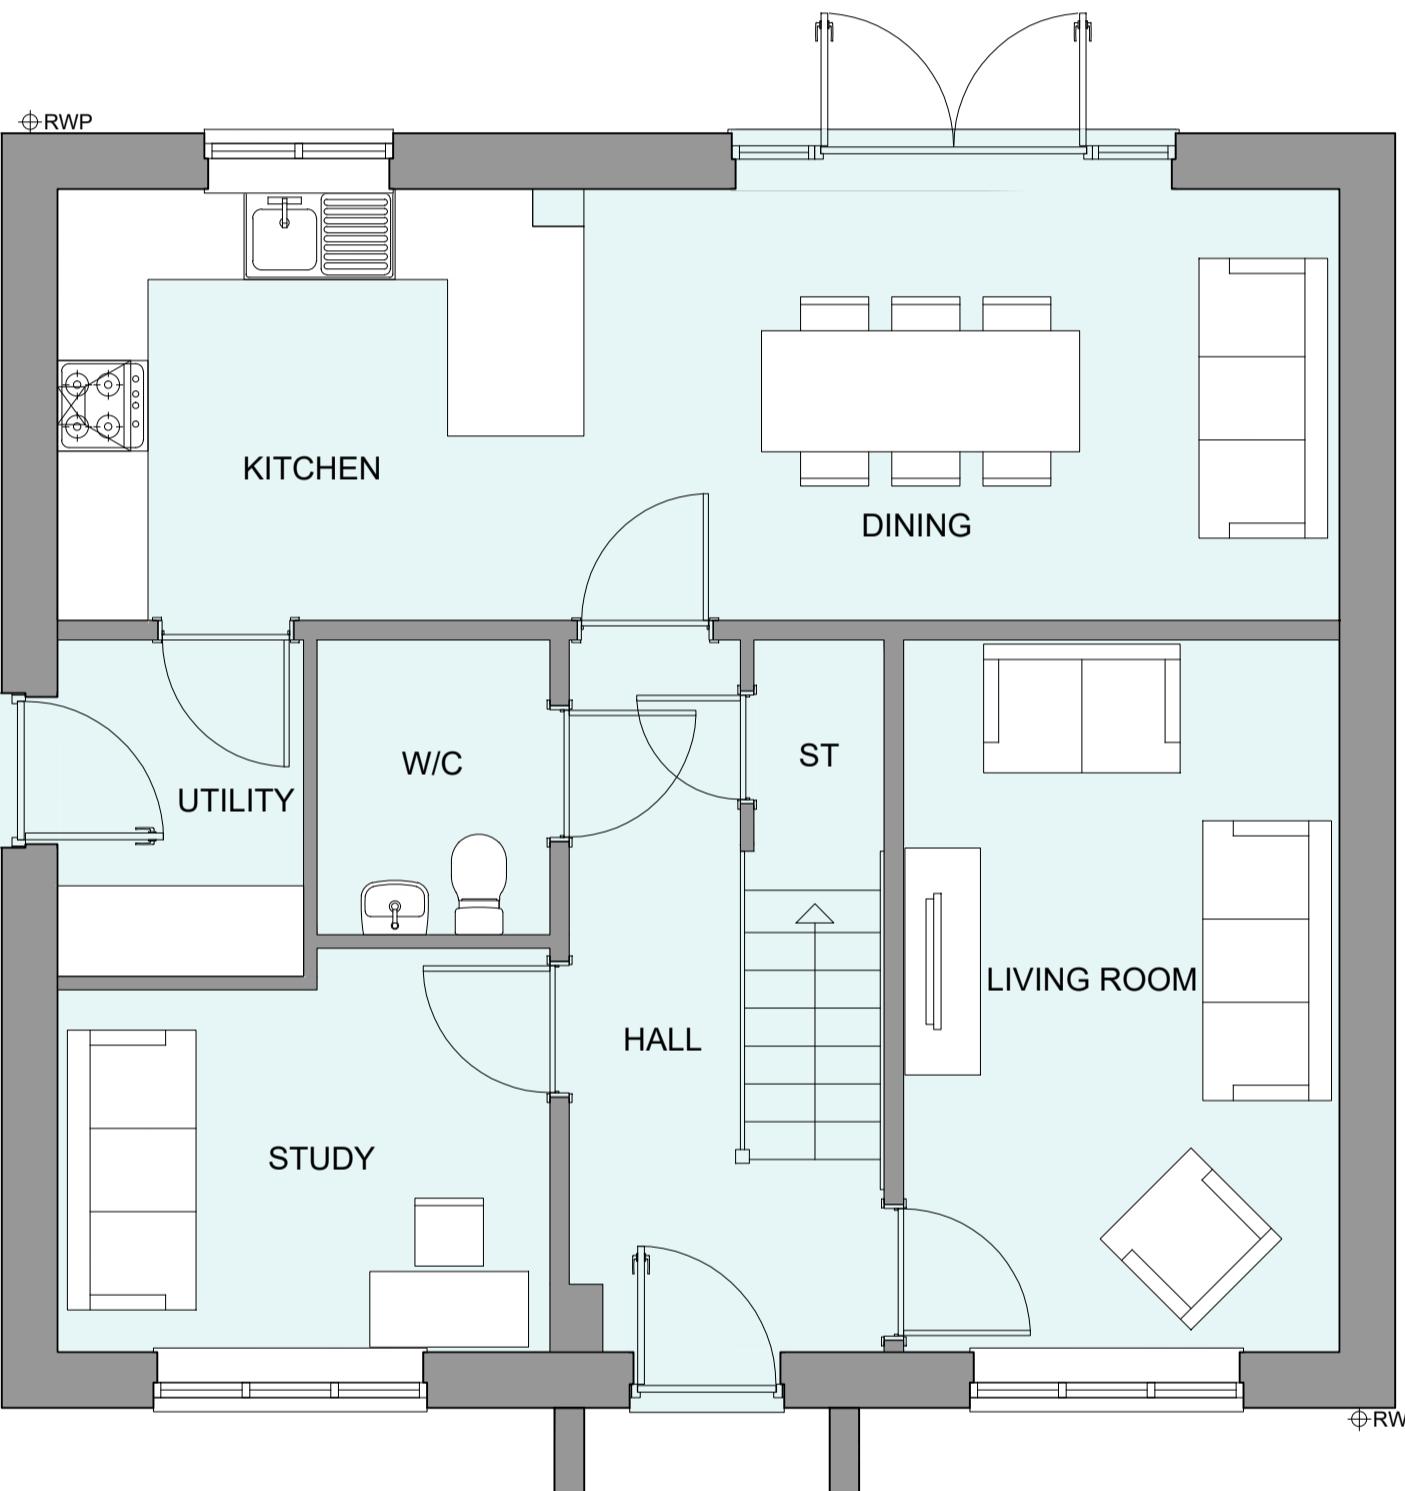

GROUND FLOOR PLAN

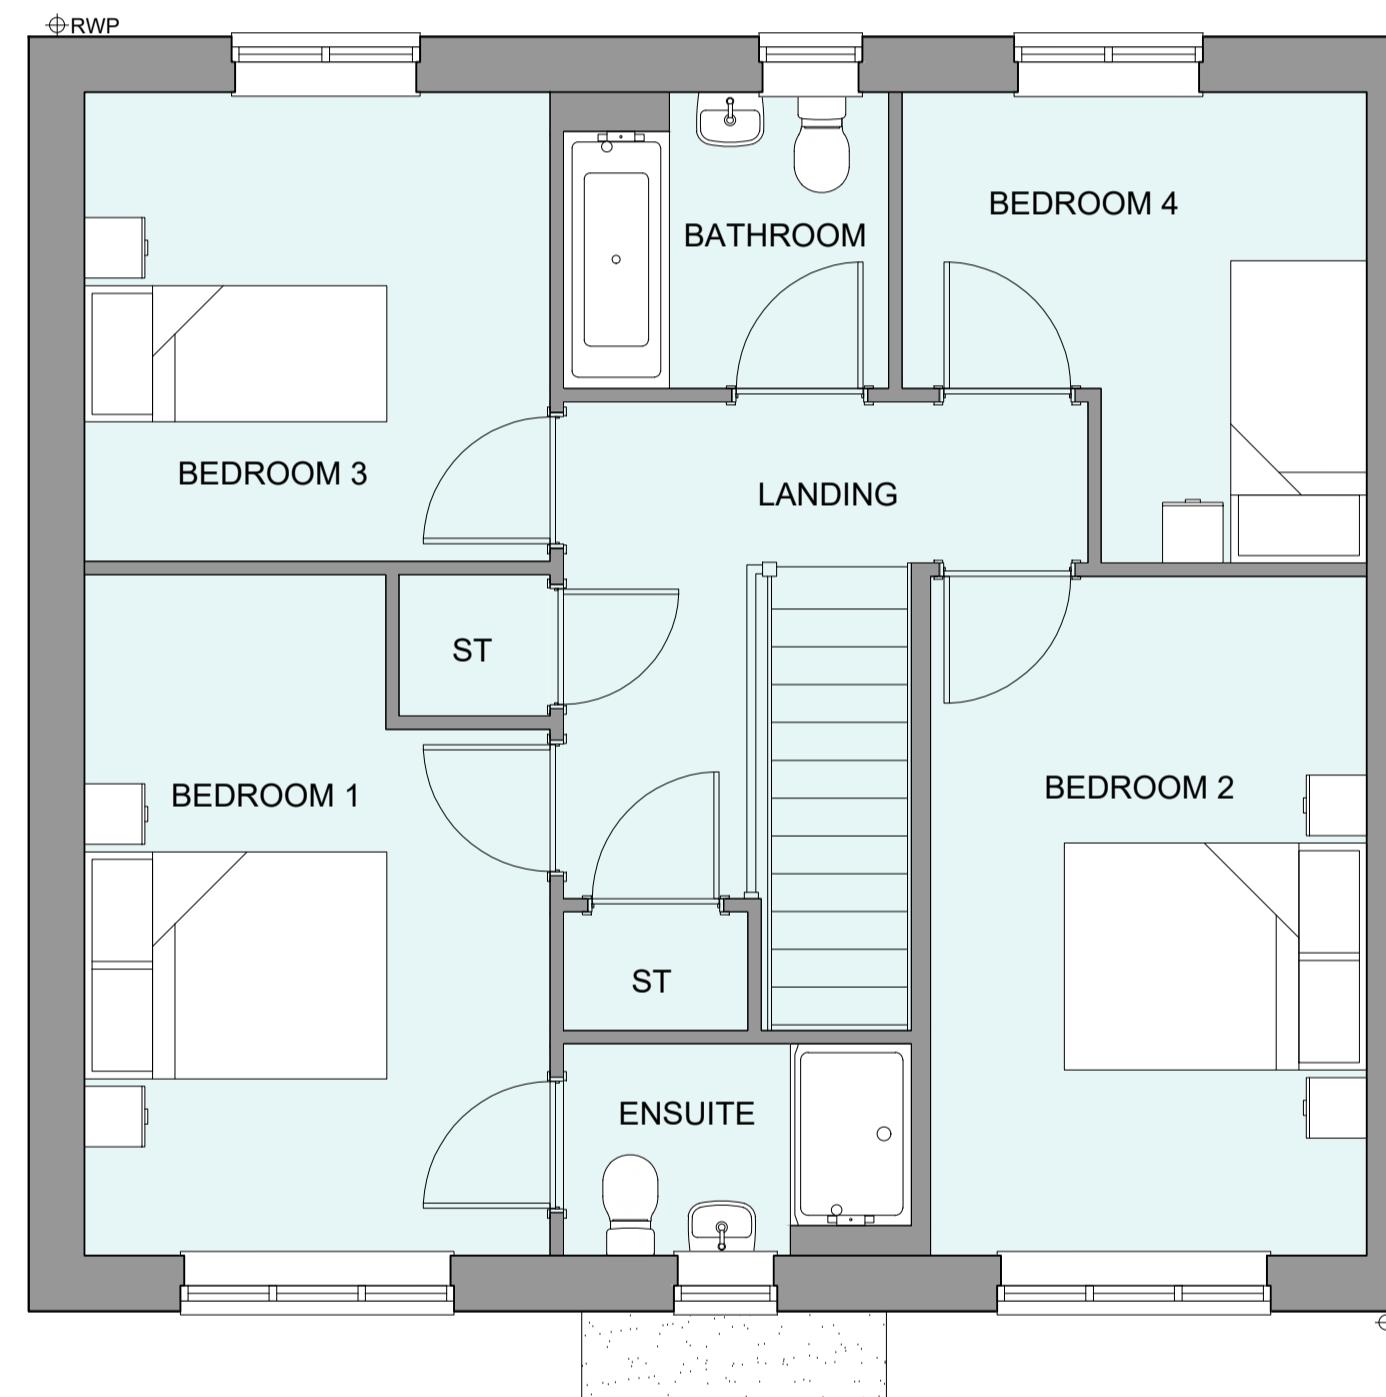

FIRST FLOOR PLAN



ROOF PLAN

0 0.5 1 2 3 4 5m

SCALE 1:50

Project:	Rev:	Date:	Amendment:	Initials:
PHASE 4 THE LANDINGS				
FORD, WEST SUSSEX				
Client:				
VISTRY SOUTH EAST				
Drawing:				
PROPOSED HOUSETYPE PLANS				
HT - "462" VARIANT "V3"				
Drawing no:	Rev:			
22.1706.4904				
Scale@A1: 1:50	Date:	DEC 24	Drawn:	JC/CH Checked:
				YC
FINC Architects Ltd 61-63 New London Road Chelmsford Essex CM2 0ND T: +44 (0)1245 933988 W: www.fincarchitects.com E: company@fincarchitects.com				

PLANNING ISSUE

finc
fincarchitects.com

© FINC Architects Limited holds the copyright to all the information contained within this drawing and it may not be copied or used for the purpose it was originally supplied.
All dimensions and measurements to be checked on site.
No dimensions from this drawing. This drawing is to be printed in colour.