






FRONT ELEVATION

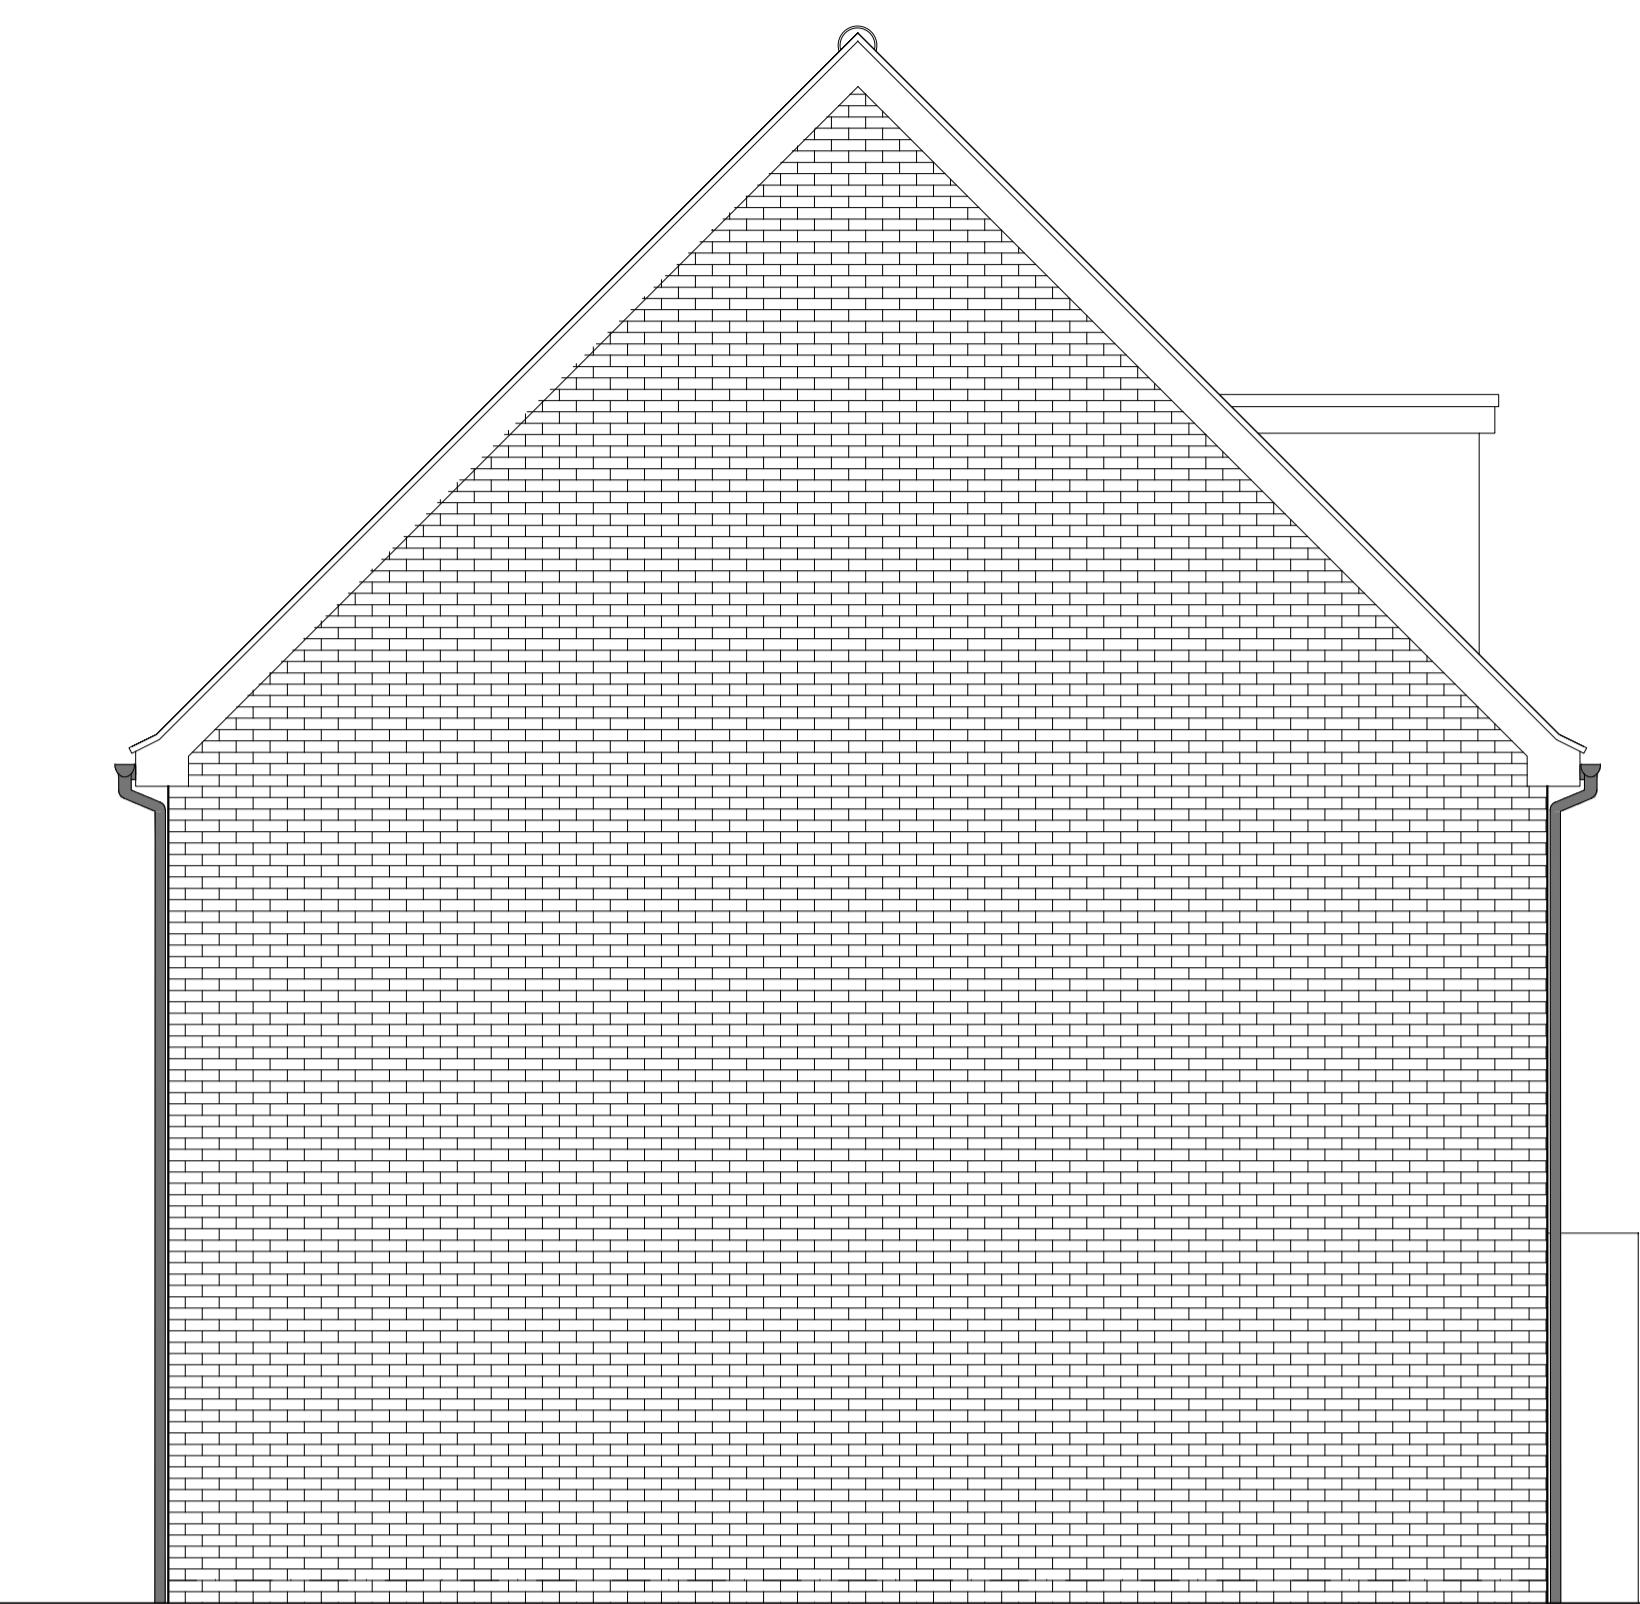


SIDE ELEVATION 1

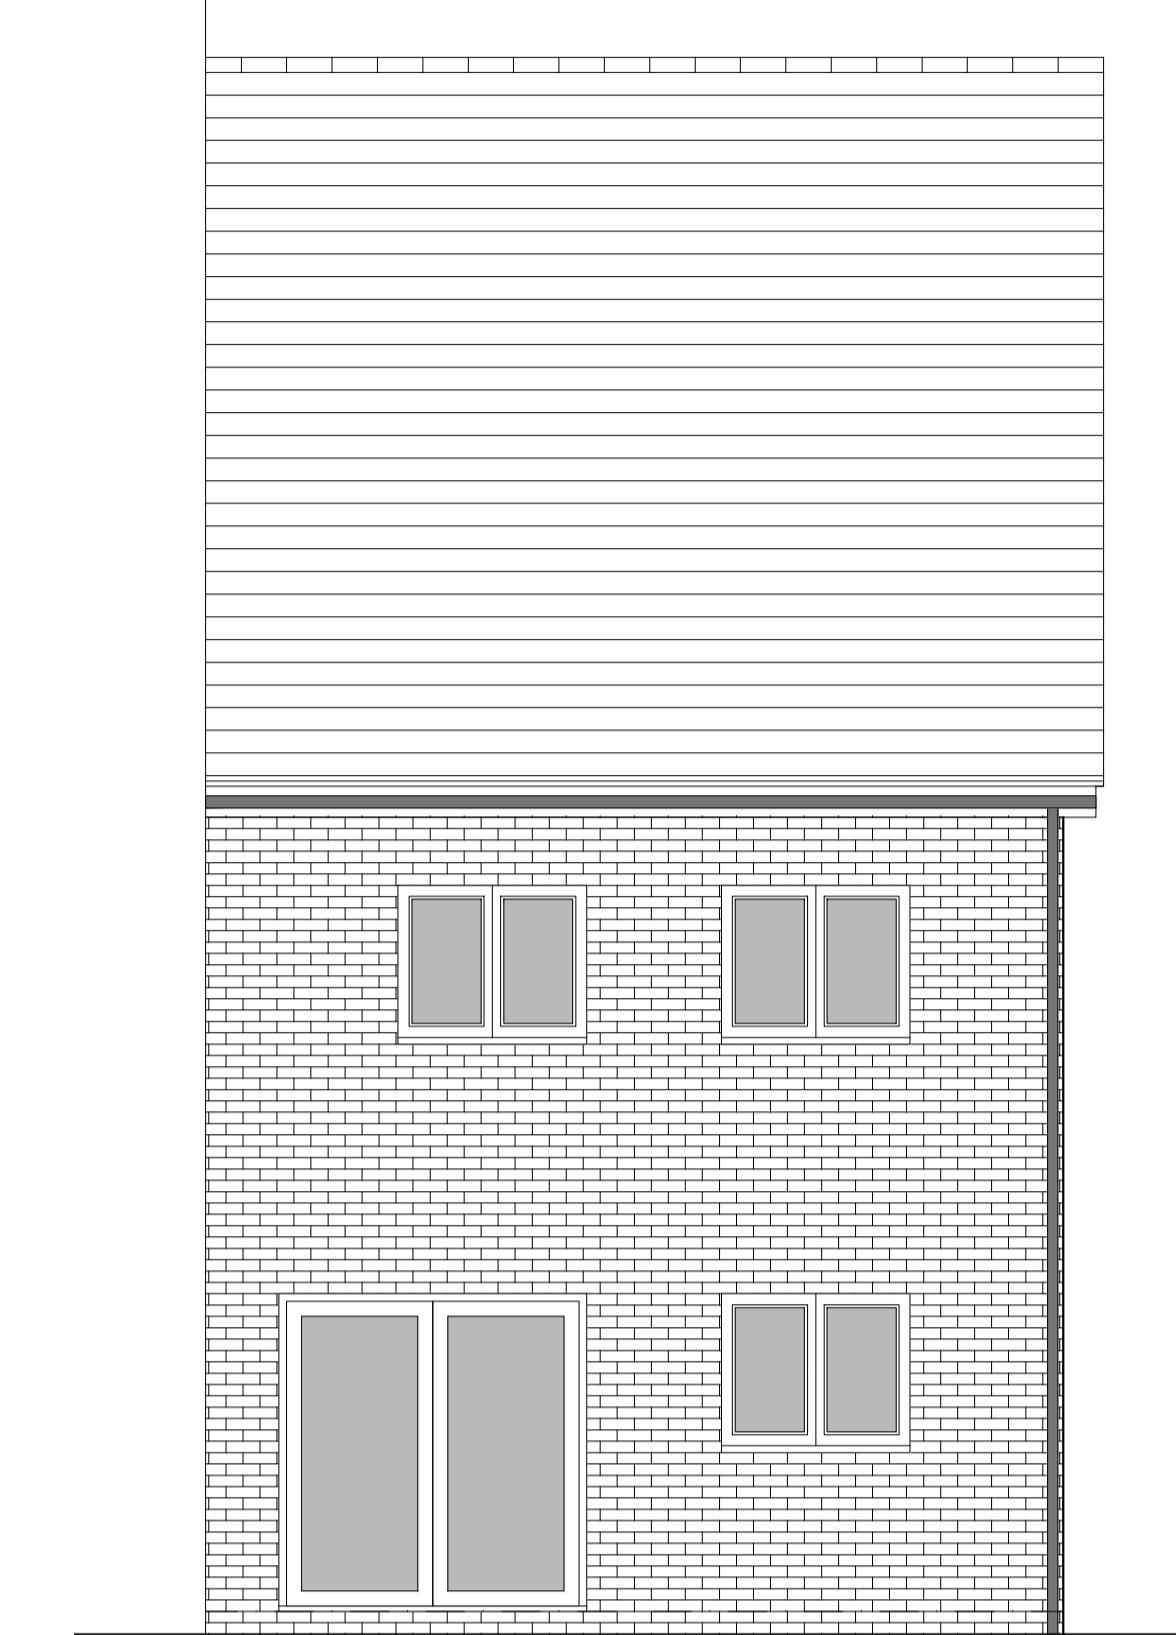


REAR ELEVATION

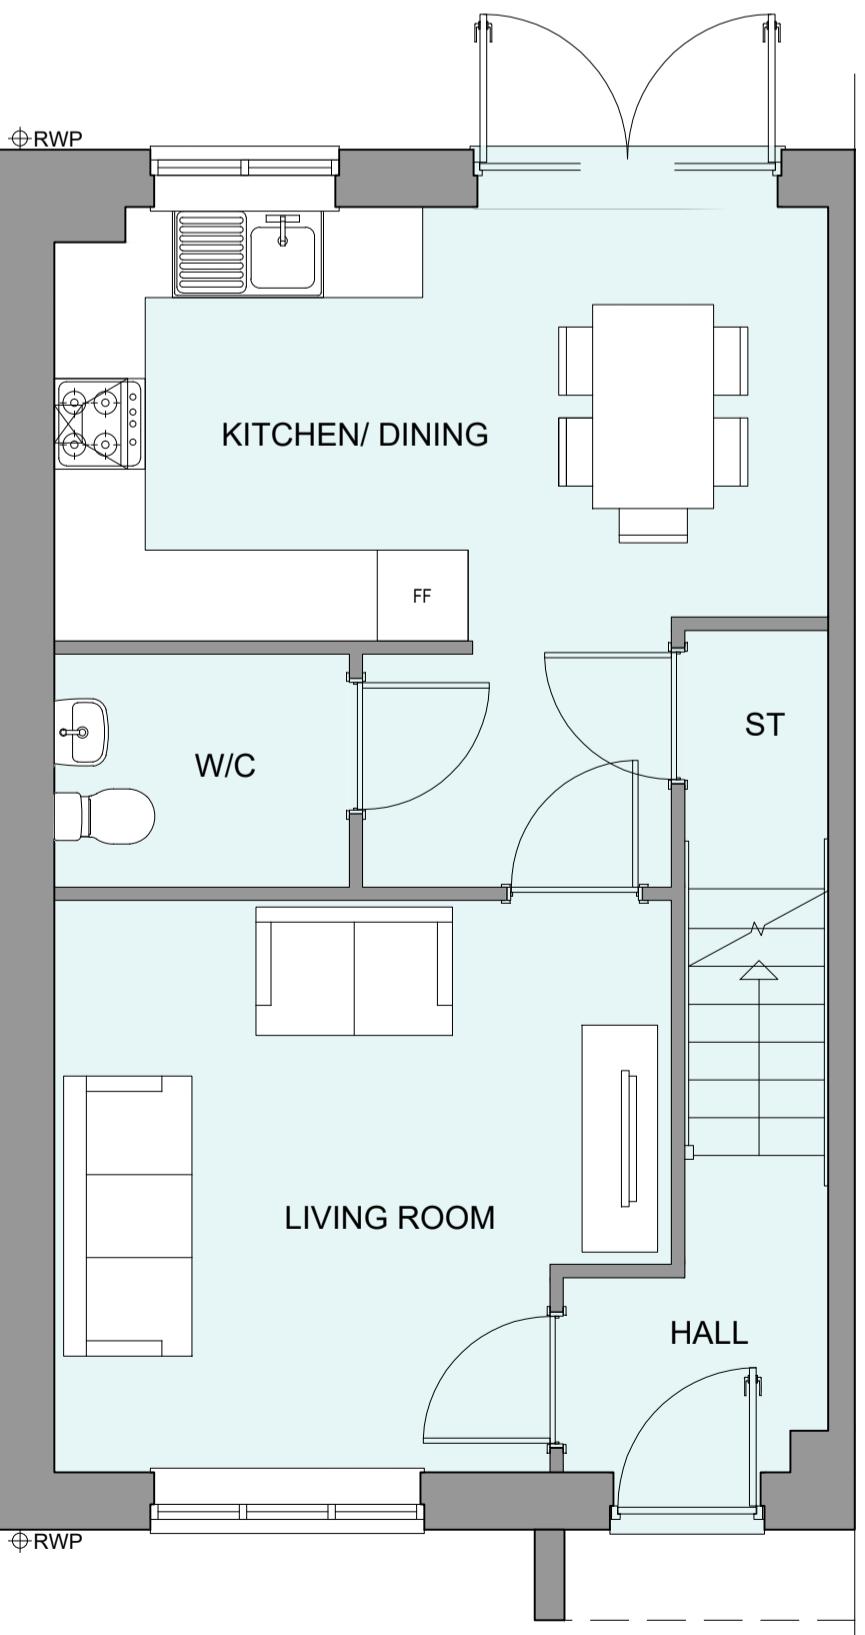


GROUND FLOOR PLAN

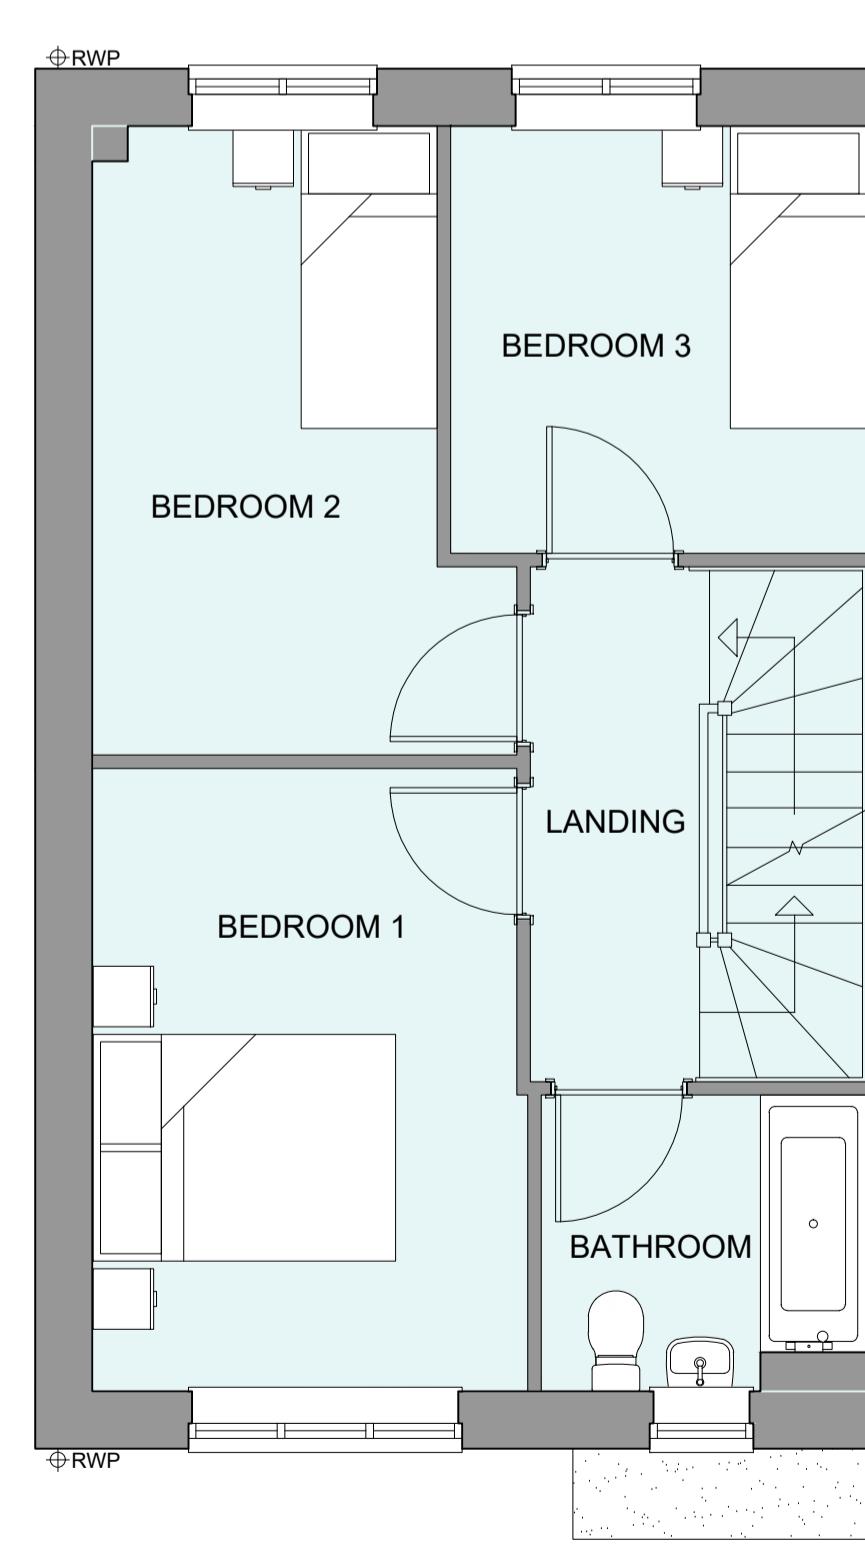

FIRST FLOOR PLAN

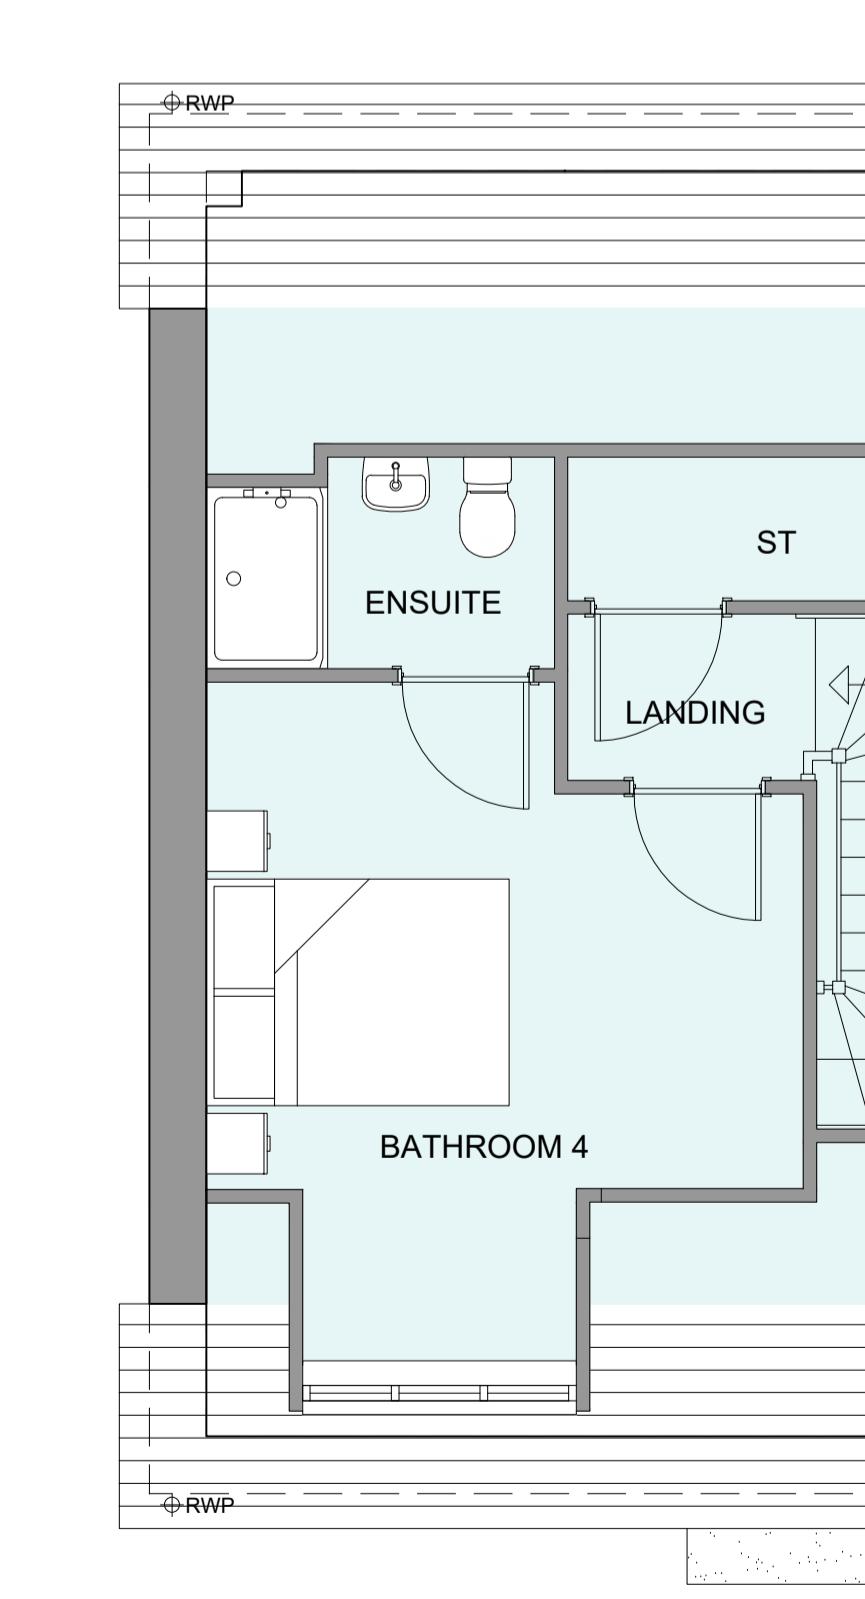

SECOND FLOOR PLAN

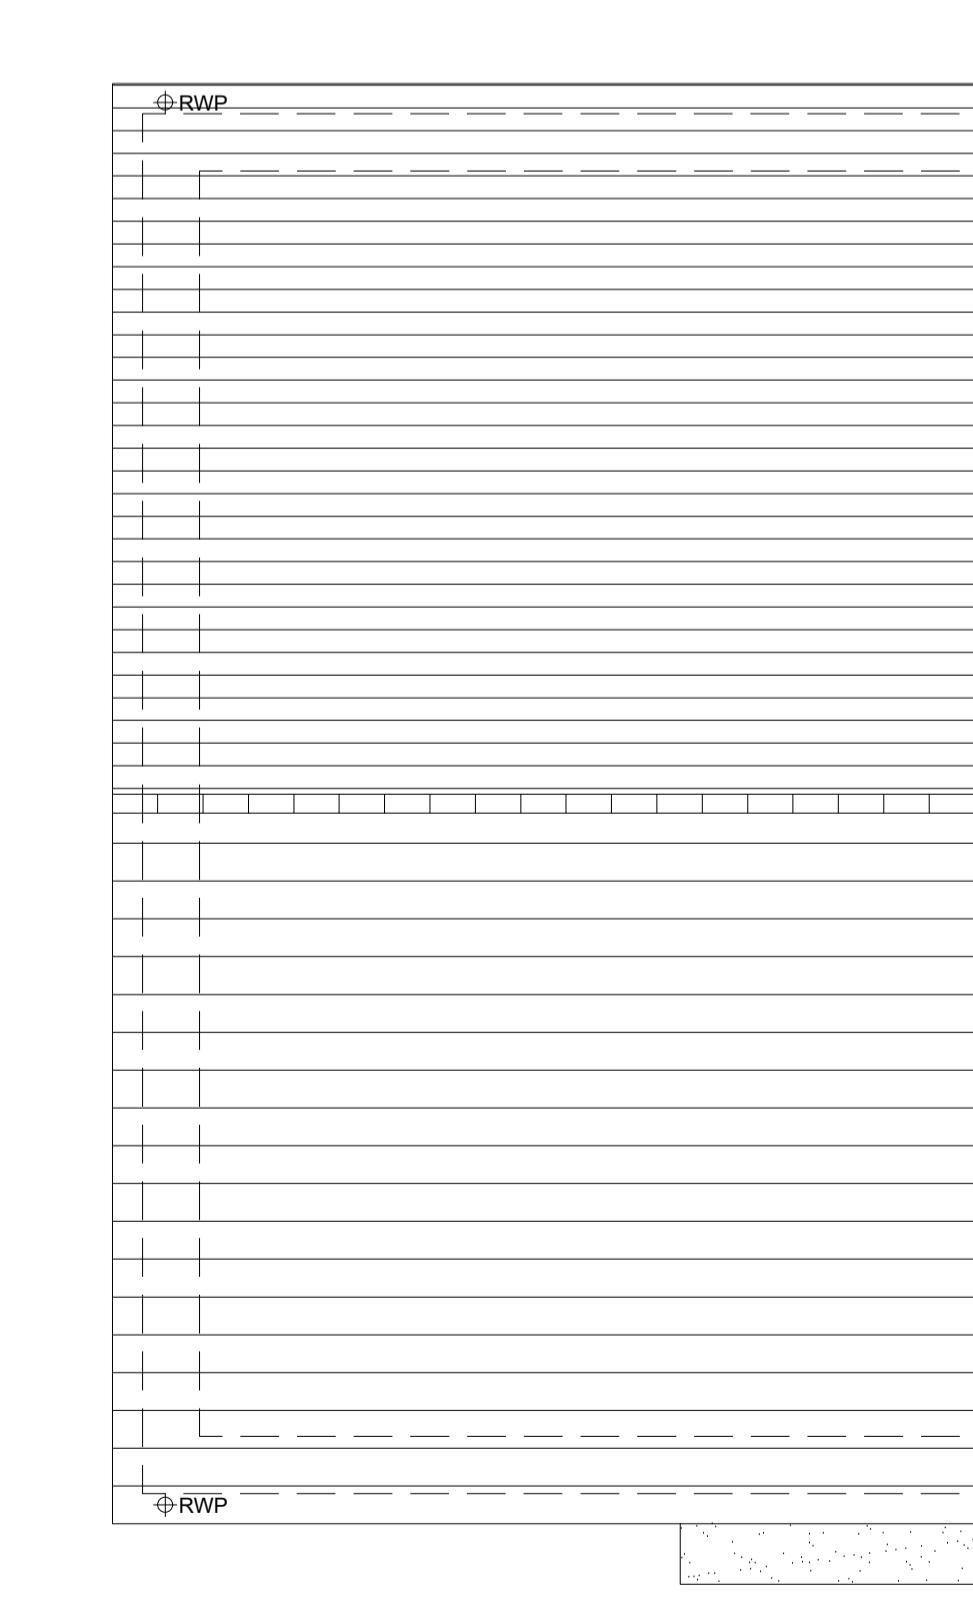

ROOF PLAN

| HOUSETYPE VARIATIONS | |
|----------------------|--|
| PLOT NUMBERS: | AS DRAWN - 228, 232, 258, 262, 298, 316. |
| HANDED: | - 227, 231, 259, 263, 297, 299 |
| MATERIALS: | WALLS - BRICK WALLS (TREATMENT) - FENESTRATION - UPVC OBSCURE WINDOWS - BATHROOMS EXTERNAL DOORS - UPVC OBSCURE DOORS - ROOF - TILE GUTTERING & DOWNPipes - UPVC FASCIA & SOFFITS - UPVC |
| WINDOW OMISSION: | PLOT(S) - N/A |
| AREA OF UNIT (GIA): | 112.4sqm 1209sqft |
| B. REGS PART M: | M4(2) |
| NDSS COMPLIANT: | YES |
| CHARACTER AREA: | RUNWAY PARK |

PLEASE SEE ACCOMMODATION SCHEDULE
FOR PLOT SPECIFIC PART M CATEGORY

A 10-12-2024 Plot numbers adjusted due to the revised layout YC
Rev Date Amendment Initials

Project:
PHASE 4 THE LANDINGS
FORD, WEST SUSSEX

Client:
CLIENT
Drawing:
PROPOSED HOUSETYPE PLANS & ELEVATIONS
HT - "464" VARIANT "V1"

Drawing no: 22.1706.4950 Rev: A

Scale@A1: 1:50 Date: AUG 24 Drawn: JC/CH Checked: YC

finc
finc Architects Ltd
61-63 New London Road | Chelmsford | Essex | CM2 0ND
T: +44 (0)1245 933988
W: www.fincarchitects.com
E: company@fincarchitects.com

Disclaimer: © FINC Architects Limited holds the copyright to all the information contained within this drawing. Copying and distribution may only be obtained before copying or using the data other than for the purpose it was originally supplied.

All dimensions and measurements to be checked on site.
This drawing is to be printed in colour.