



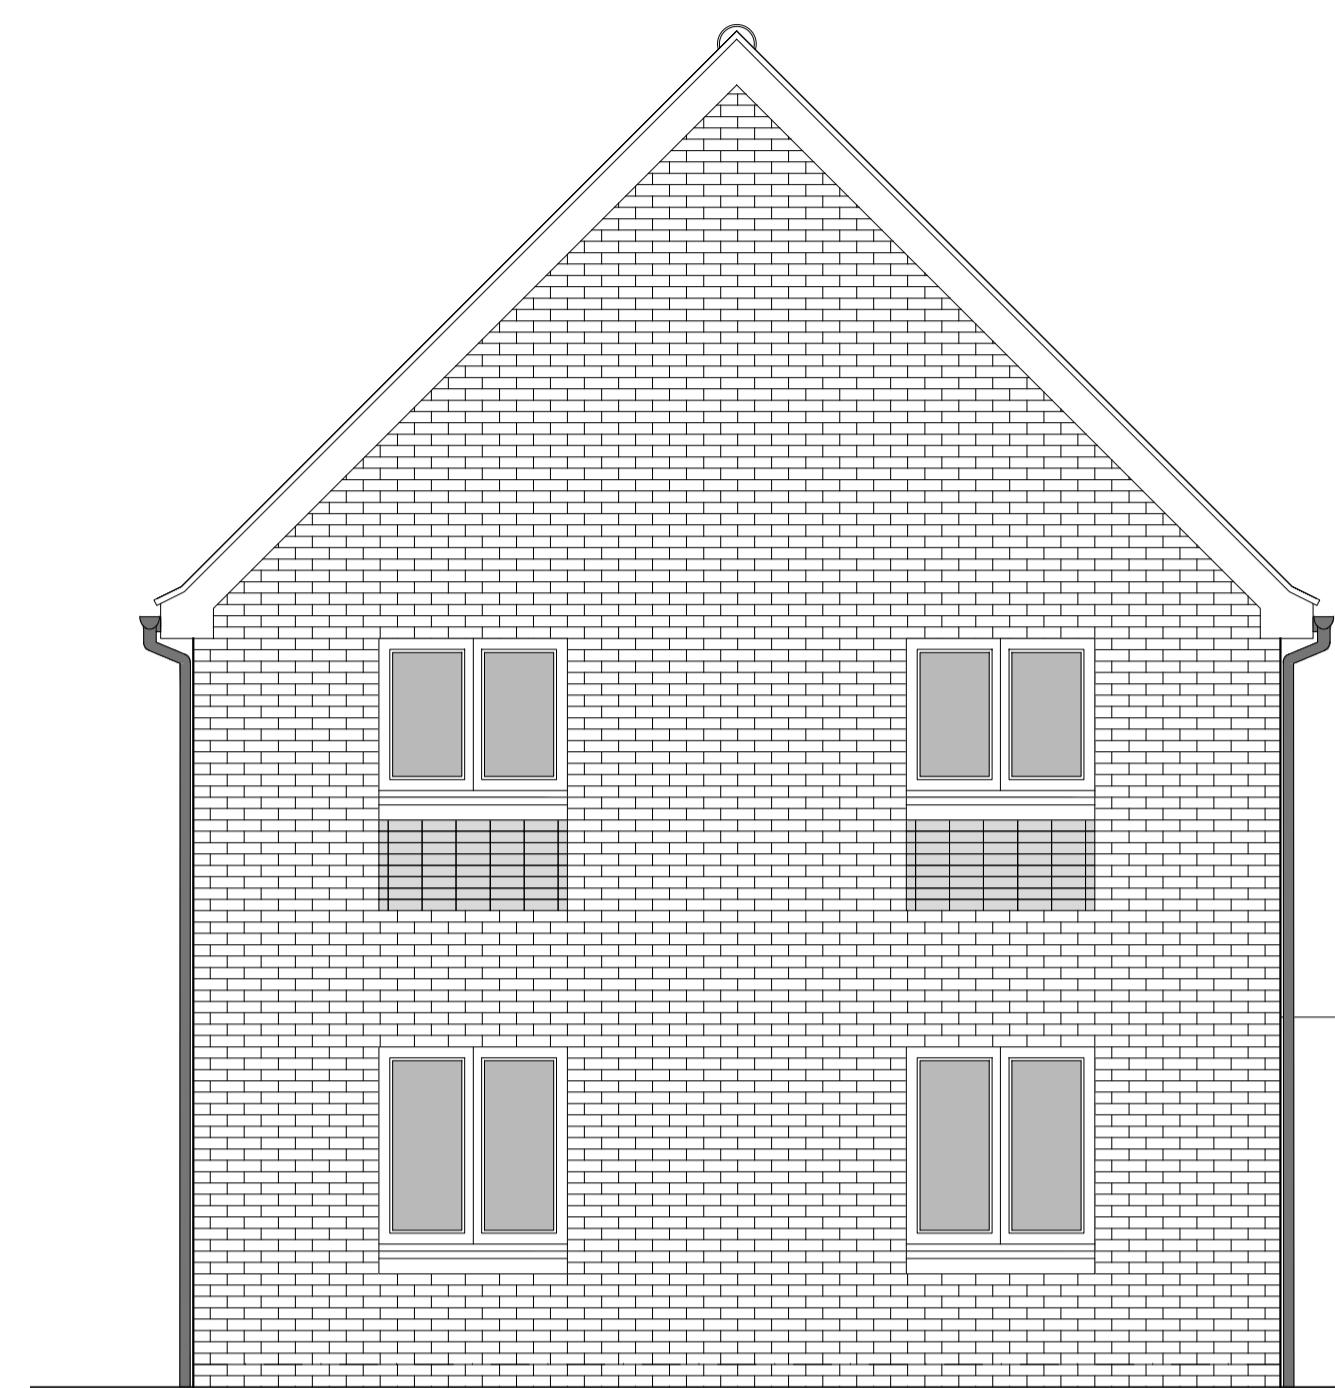


FRONT ELEVATION

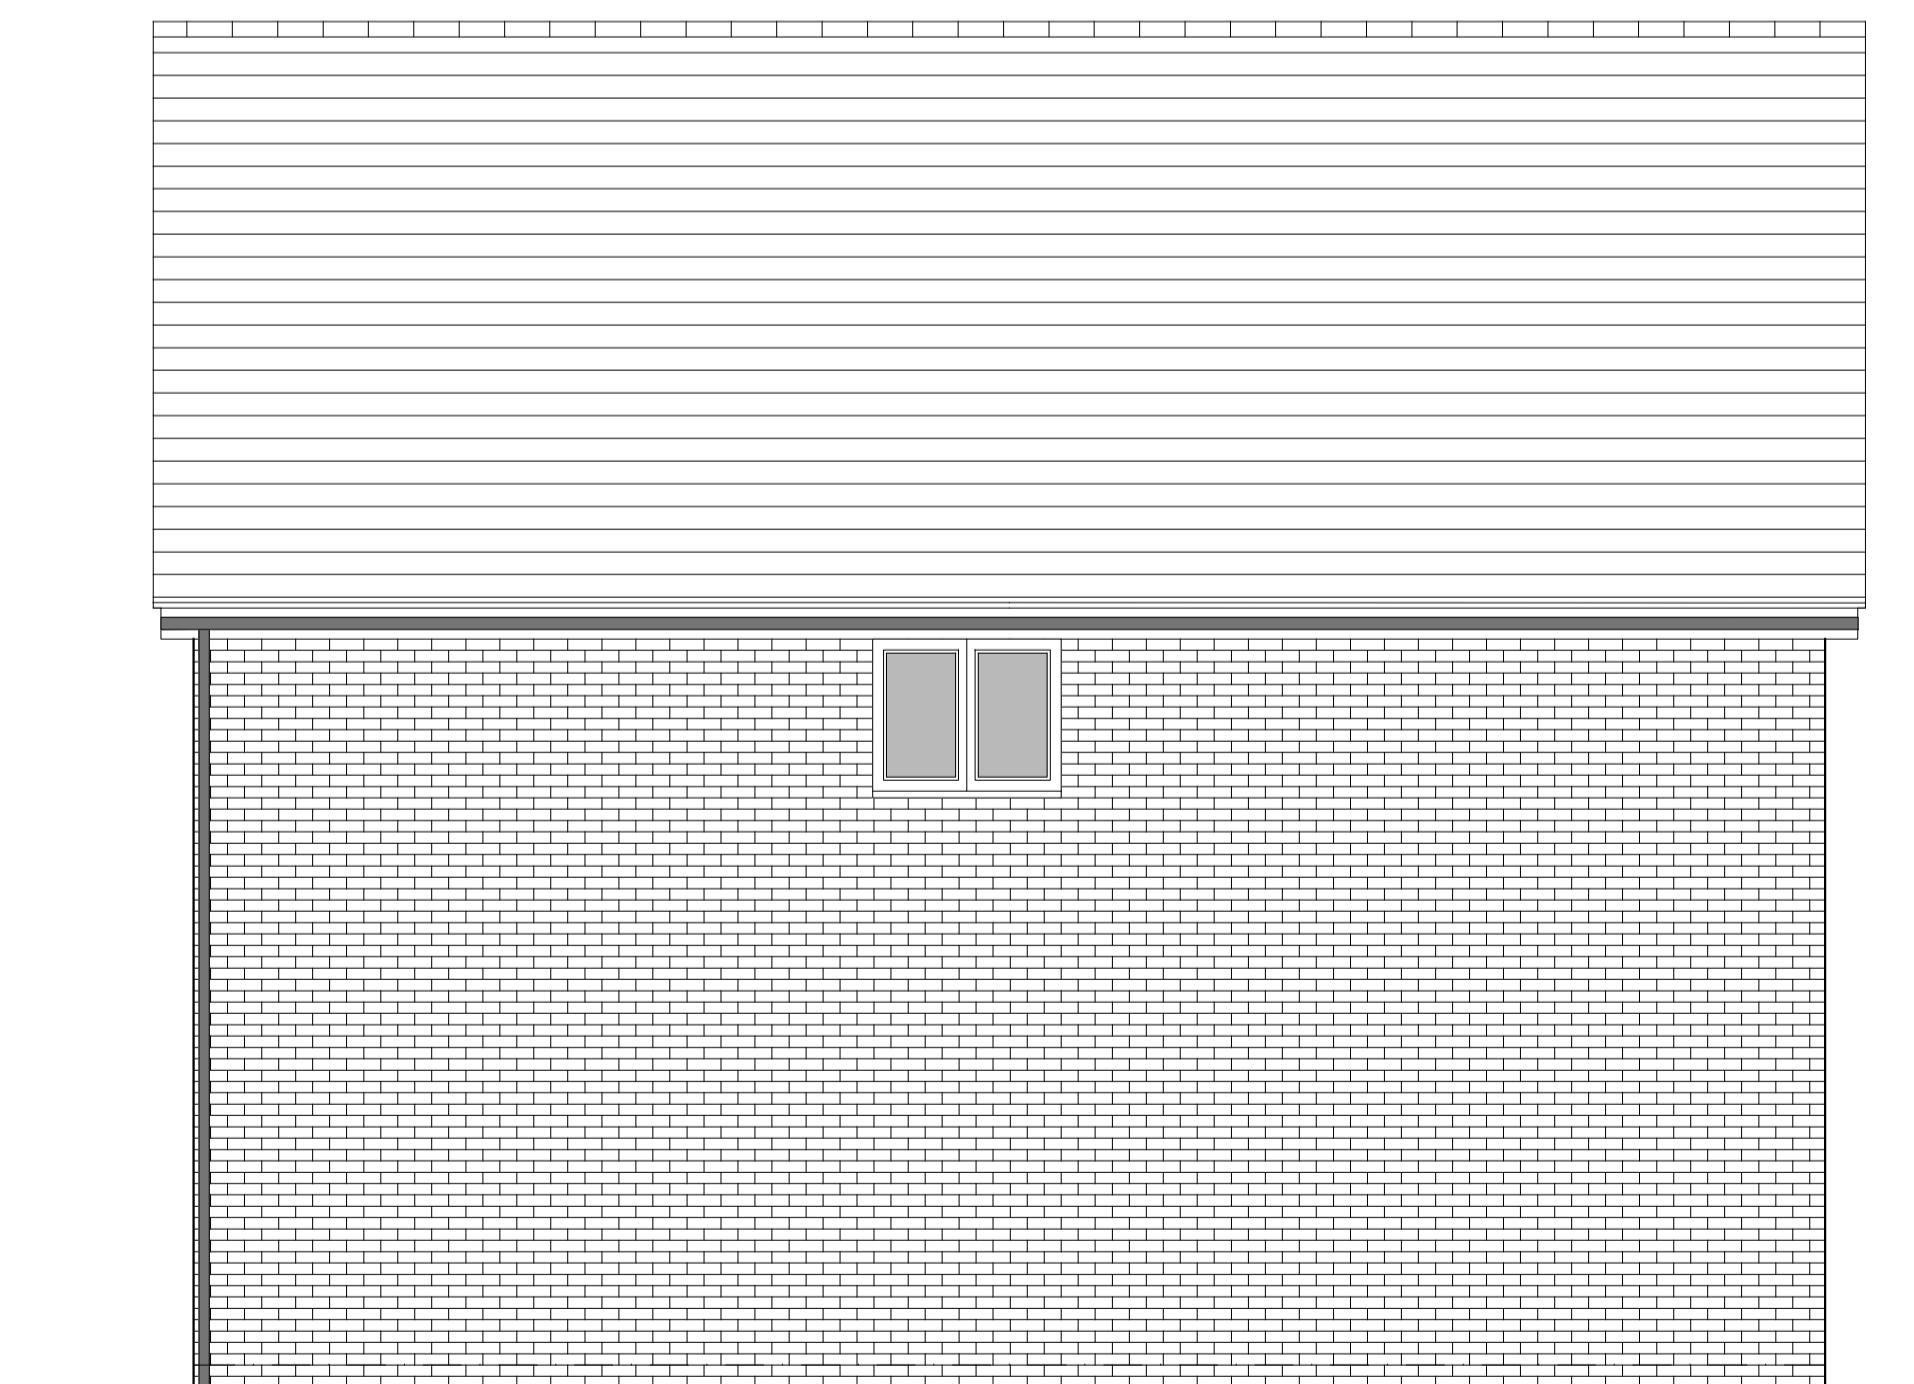

SIDE ELEVATION 1



REAR ELEVATION

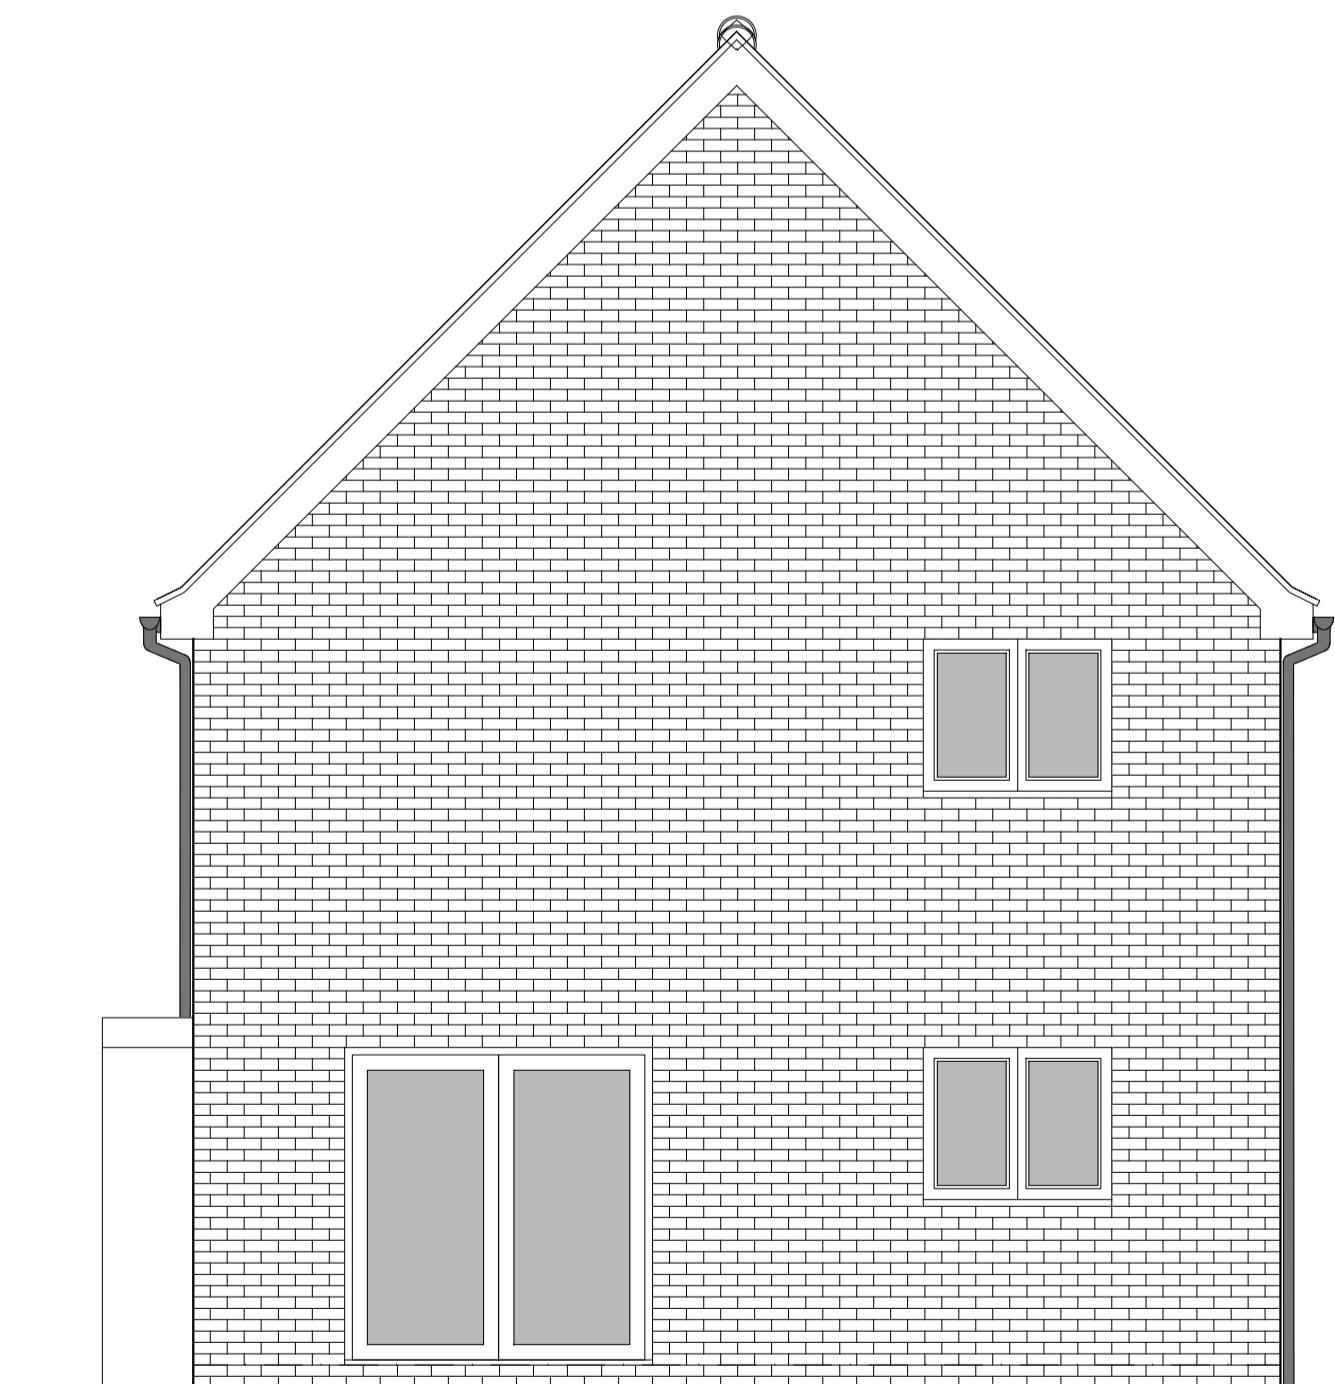

SIDE ELEVATION 2

HOUSETYPE VARIATIONS		
PLOT NUMBERS:	AS DRAWN	- 203,285,313
HANDED:	-	303
MATERIALS:	WALLS	- BRICK
	WALLS (TREATMENT)	-
	FENESTRATION	- UPVC
	OBSCURE WINDOWS	- BATHROOMS & ENSUITES
	EXTERNAL DOORS	- UPVC
	OBSCURE DOORS	-
	ROOF	- TILE
	GUTTERING & DOWNPPIPES	- UPVC
	FASCIA & SOFFITS	- UPVC
WINDOW OMISSION:	PLOT(S)	- N/A
AREA OF UNIT (GIA):	129.8sqm	1397sqft
B. REGS PART M:	M4(2)	
NDSS COMPLIANT:	YES	
CHARACTER AREA:	RUNWAY PARK	

PLEASE SEE ACCOMMODATION SCHEDULE  
FOR PLOT SPECIFIC PART M CATEGORY

B 10/12/2024 Revised canopy, door style & plot no's to  
address LPA's comments  
A 21.08.24 Handing amended to suit site layout  
Rev Date Amendment

Project:  
PHASE 4 THE LANDINGS  
FORD, WEST SUSSEX

Client:  
VISTRY SOUTH EAST

Drawing:  
PROPOSED HOUSETYPE ELEVATIONS  
HT - "466" VARIANT "V2"

Drawing no: 22.1706.5003 Rev: B  
Scale@A1: 1:50 Date: AUG 24 Drawn: JC/CH Checked: YC

61-63 New London Road | Chelmsford | Essex | CM2 0ND  
T: +44 (0)1245 933988  
W: [www.fincarchitects.com](http://www.fincarchitects.com)  
E: [company@fincarchitects.com](mailto:company@fincarchitects.com)

Disclaimer: © FINC Architects Limited holds the copyright to all the information contained within this drawing. Copying and distribution may only be obtained before copying or using the data other than for the purpose it was originally supplied.

All dimensions and measurements to be checked on site.  
No dimensions from this drawing. This drawing is to be printed in colour.

FINC  
Architects Ltd  
61-63 New London Road | Chelmsford | Essex | CM2 0ND  
T: +44 (0)1245 933988  
W: [www.fincarchitects.com](http://www.fincarchitects.com)  
E: [company@fincarchitects.com](mailto:company@fincarchitects.com)

© FINC Architects Limited holds the copyright to all the information contained within this drawing. Copying and distribution may only be obtained before copying or using the data other than for the purpose it was originally supplied.

All dimensions and measurements to be checked on site.  
No dimensions from this drawing. This drawing is to be printed in colour.