



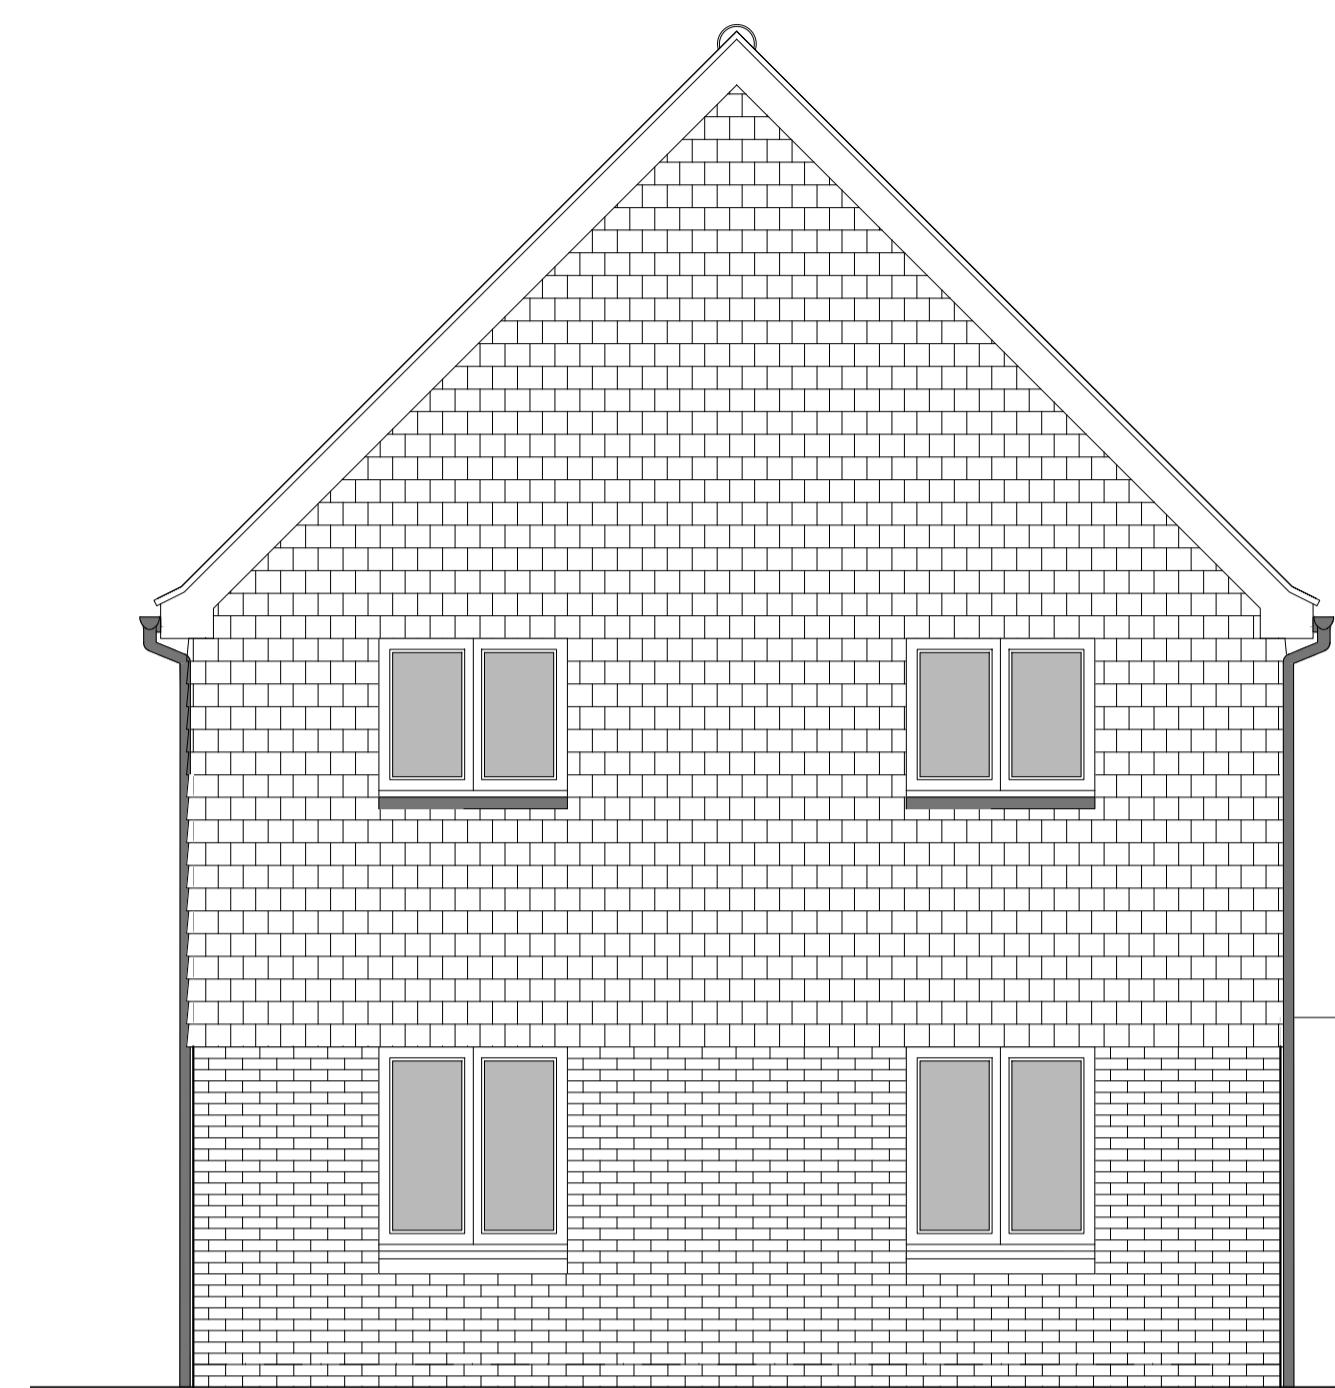


FRONT ELEVATION

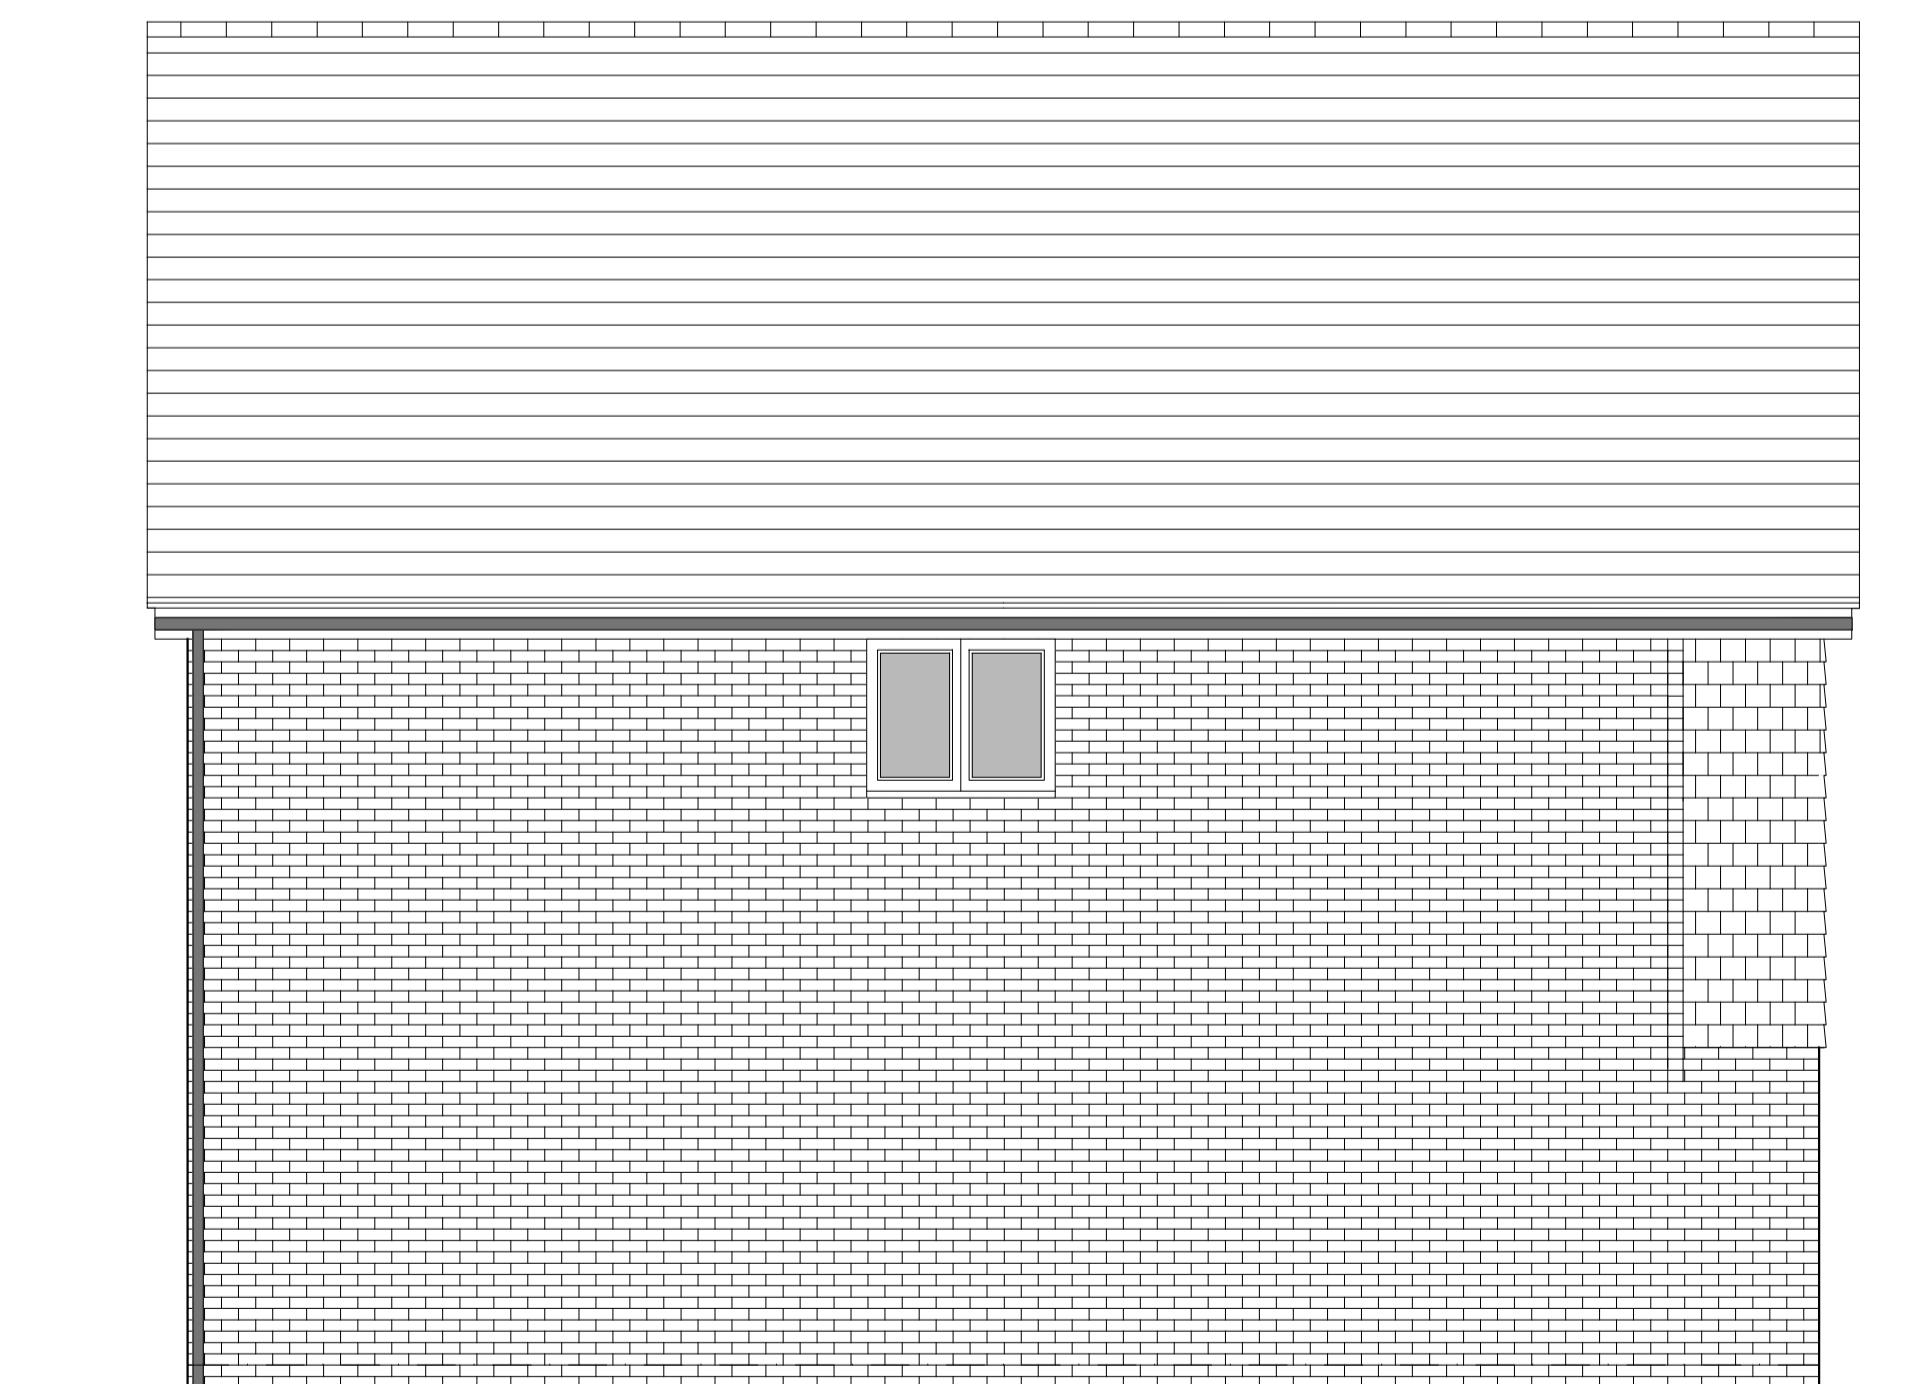

SIDE ELEVATION 1



REAR ELEVATION

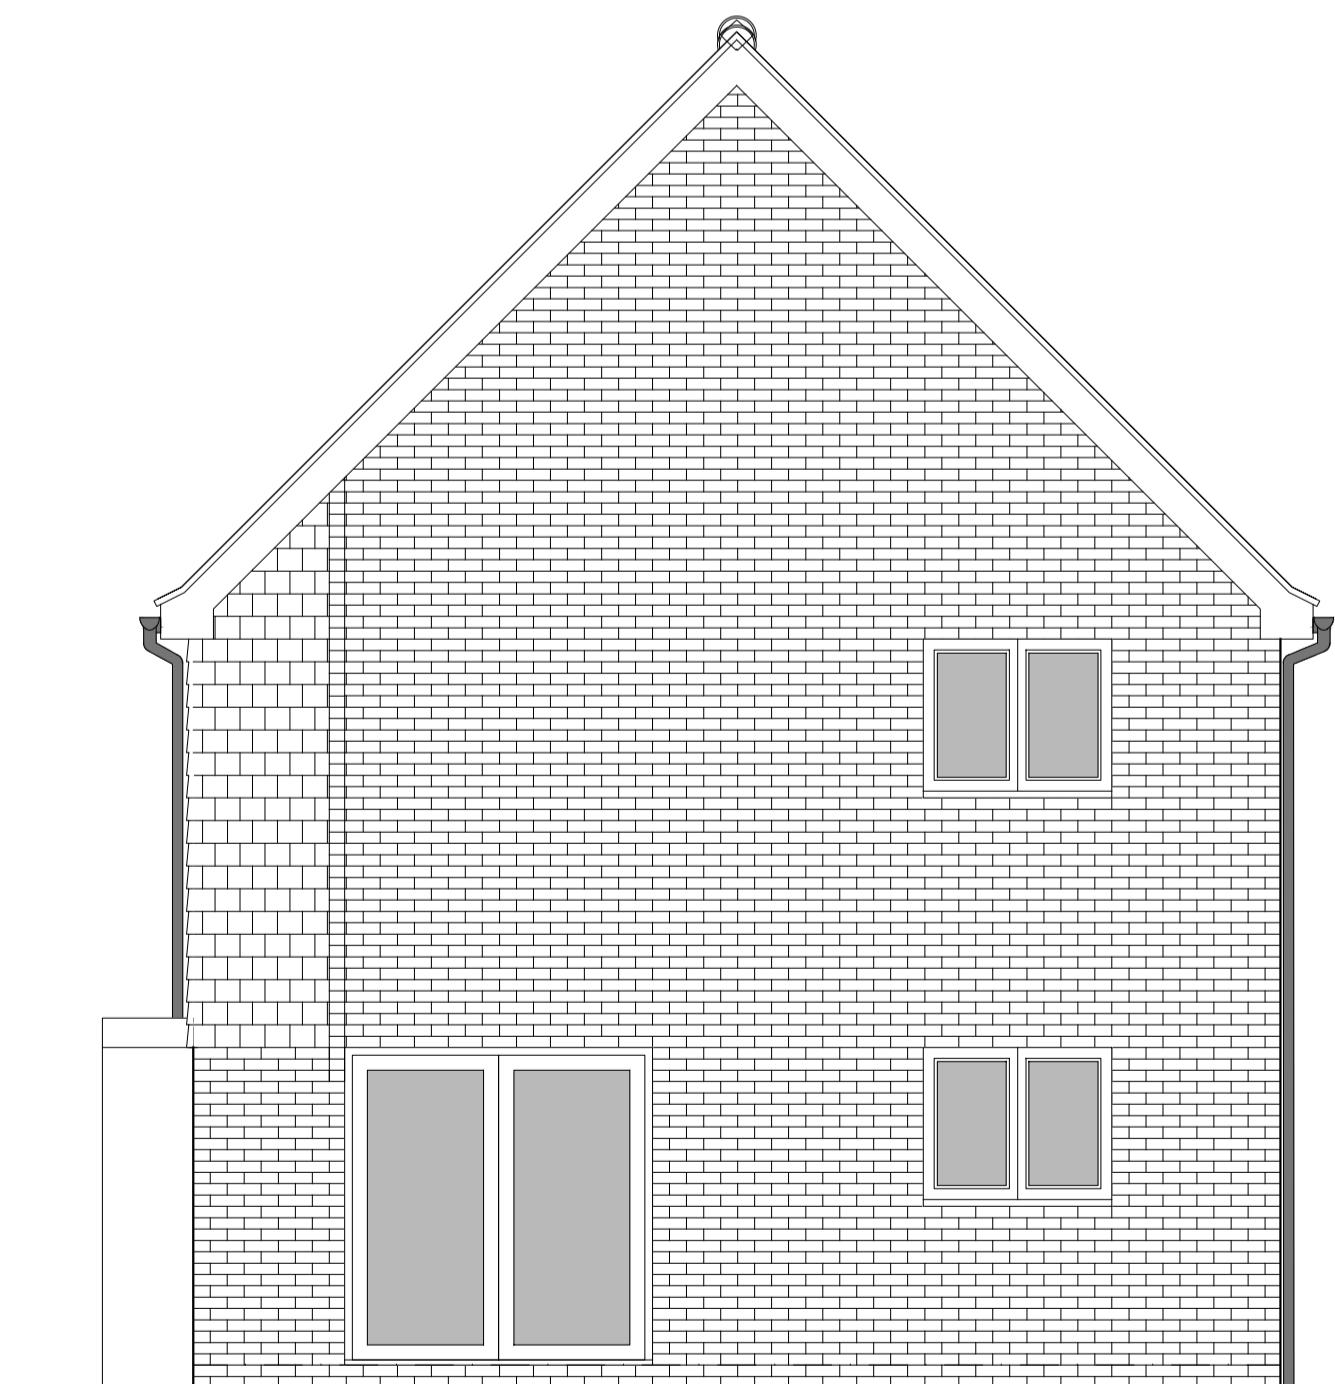

SIDE ELEVATION 2

0 0.5 1 2 3 4 5m
SCALE 1:50

| HOUSETYPE VARIATIONS | | |
|----------------------|------------------------|------------------------|
| PLOT NUMBERS: | AS DRAWN | - 291.302 |
| | HANDED | - 296 |
| MATERIALS: | WALLS | - BRICK |
| | WALLS (TREATMENT) | - TILE HANGING |
| | FENESTRATION | - UPVC |
| | OBSCURE WINDOWS | - BATHROOMS & ENSUITES |
| | EXTERNAL DOORS | - UPVC |
| | OBSCURE DOORS | - |
| | ROOF | - TILE |
| | GUTTERING & DOWNPPIPES | - UPVC |
| | FASCIA & SOFFITS | - UPVC |
| WINDOW OMISSION: | PLOT(S) | - N/A |
| AREA OF UNIT (GIA): | 129.8sqm | 1397sqft |
| B. REGS PART M: | M4(2) | |
| NDSS COMPLIANT: | YES | |
| CHARACTER AREA: | RUNWAY PARK | |

PLEASE SEE ACCOMMODATION SCHEDULE
FOR PLOT SPECIFIC PART M CATEGORY

B 10/12/2024 Revised canopy, door style & plot no's to
address LPA's comments CLP
A 20-08-24 Revised Plot Numbering CLP
Rev Date Amendment Initials

Project:
PHASE 4 THE LANDINGS
FORD, WEST SUSSEX
Client:
VISTRY SOUTH EAST
Drawing:
PROPOSED HOUSETYPE ELEVATIONS
HT - "466" VARIANT "V4"

Drawing no: 22.1706.5007 Rev: B
Scale@A1: 1:50 Date: AUG 24 Drawn: JC/CH Checked: YC

61-63 New London Road | Chelmsford | Essex | CM2 0ND
T: +44 (0)1245 933988
W: www.fincarchitects.com
E: company@fincarchitects.com

© FINC Architects Limited holds the copyright to all the information contained within this drawing and it may not be copied or reproduced in whole or in part without the written consent of the copyright owner. All rights and copyright are reserved. All dimensions and measurements to be checked on site.
Disclaimer: All dimensions and measurements to be obtained before copying or using the data other than for the purpose it was originally supplied.
All dimensions from this drawing. This drawing is to be printed in colour.