



HOUSETYPE VARIATIONS	
PLOT NUMBERS:	AS DRAWN -
HANDED:	- 1
MATERIALS:	WALLS: BRICK WALLS (TREATMENT): FLINT FENESTRATION: UPVC OBSCURE WINDOWS: BATHROOMS & ENSUITES EXTERNAL DOORS: UPVC OBSCURE DOORS: - ROOF: TILE GUTTERING & DOWNPipes: UPVC FASCIA & SOFFITS: UPVC
WINDOW OMISSION:	PLOT(S) - N/A
AREA OF UNIT (GIA):	129.8sqm 1397sqft
B. REGS PART M:	M4(2)
NDSS COMPLIANT:	YES
CHARACTER AREA:	RYEBANK PARK


PLEASE SEE ACCOMMODATION SCHEDULE
FOR PLOT SPECIFIC PART M CATEGORY

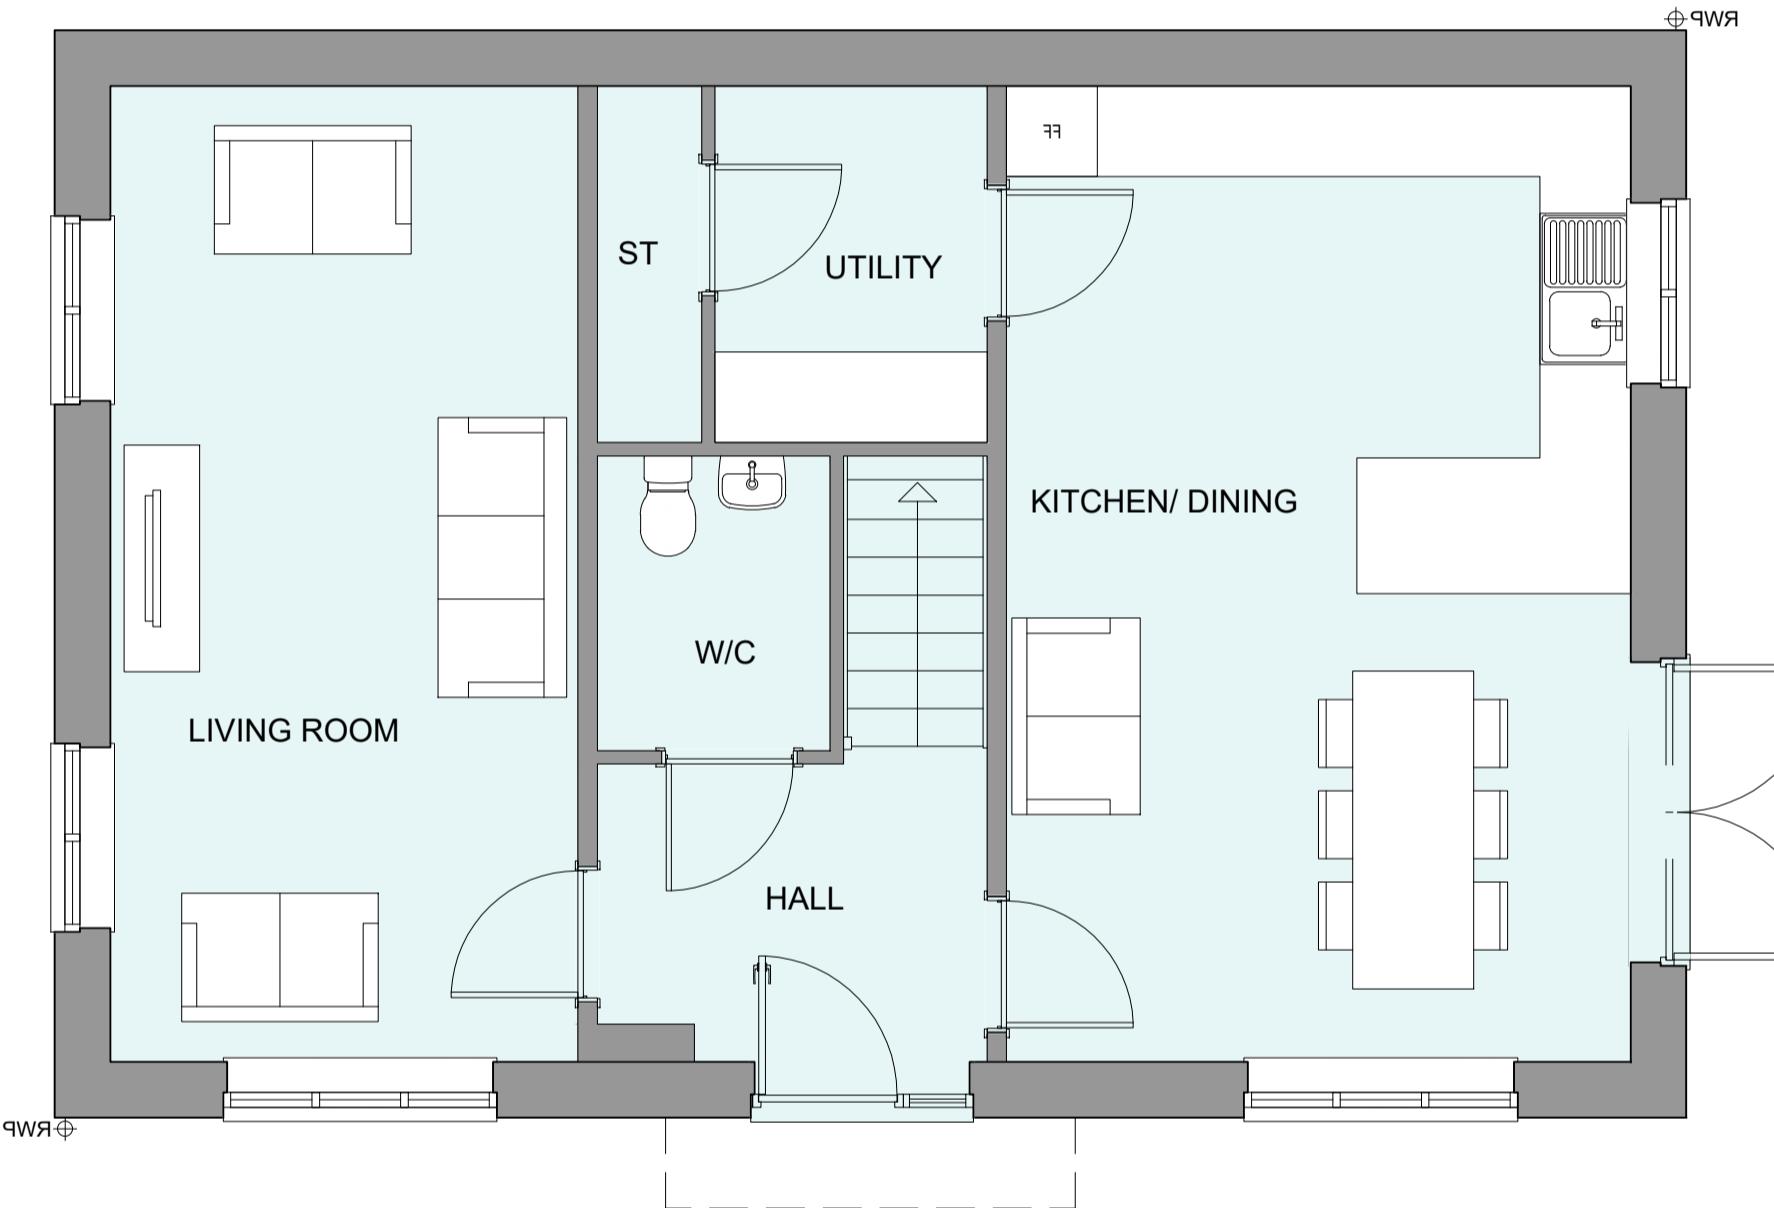

GROUND FLOOR PLAN

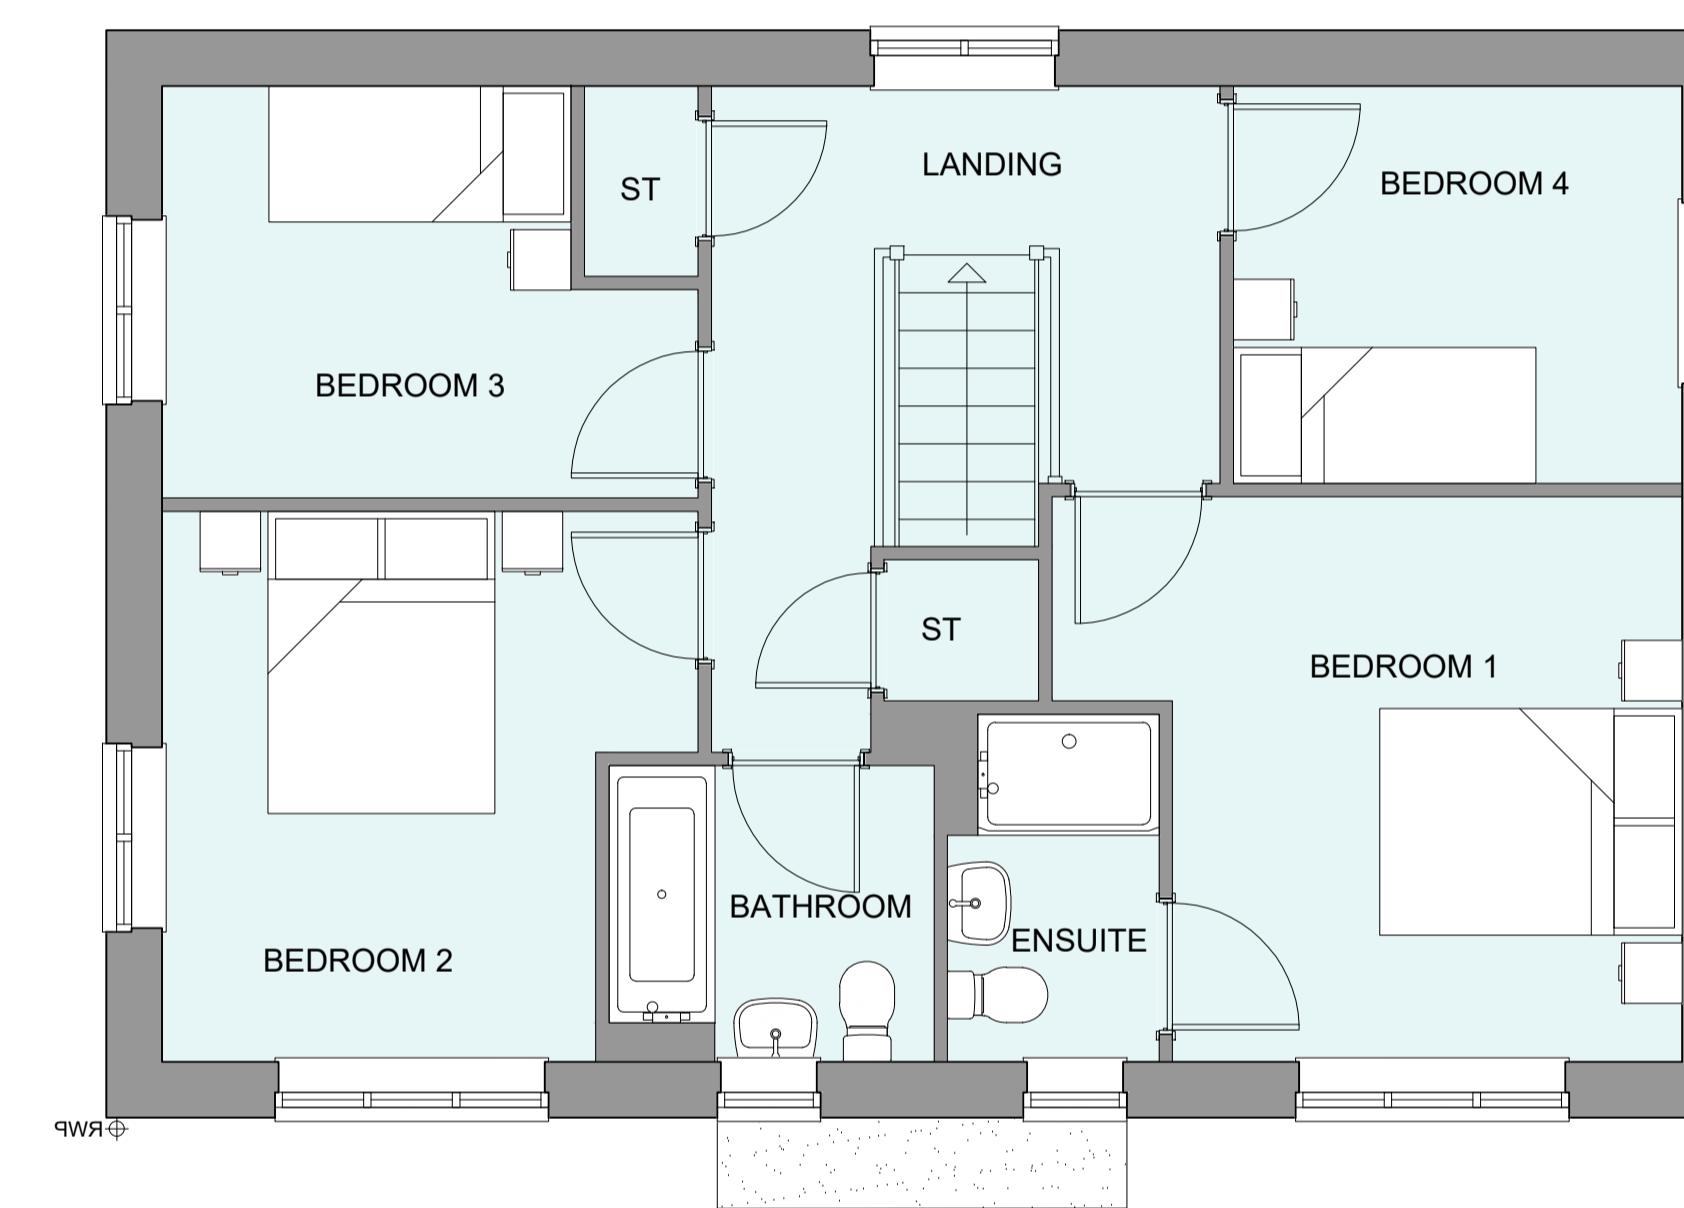

FIRST FLOOR PLAN

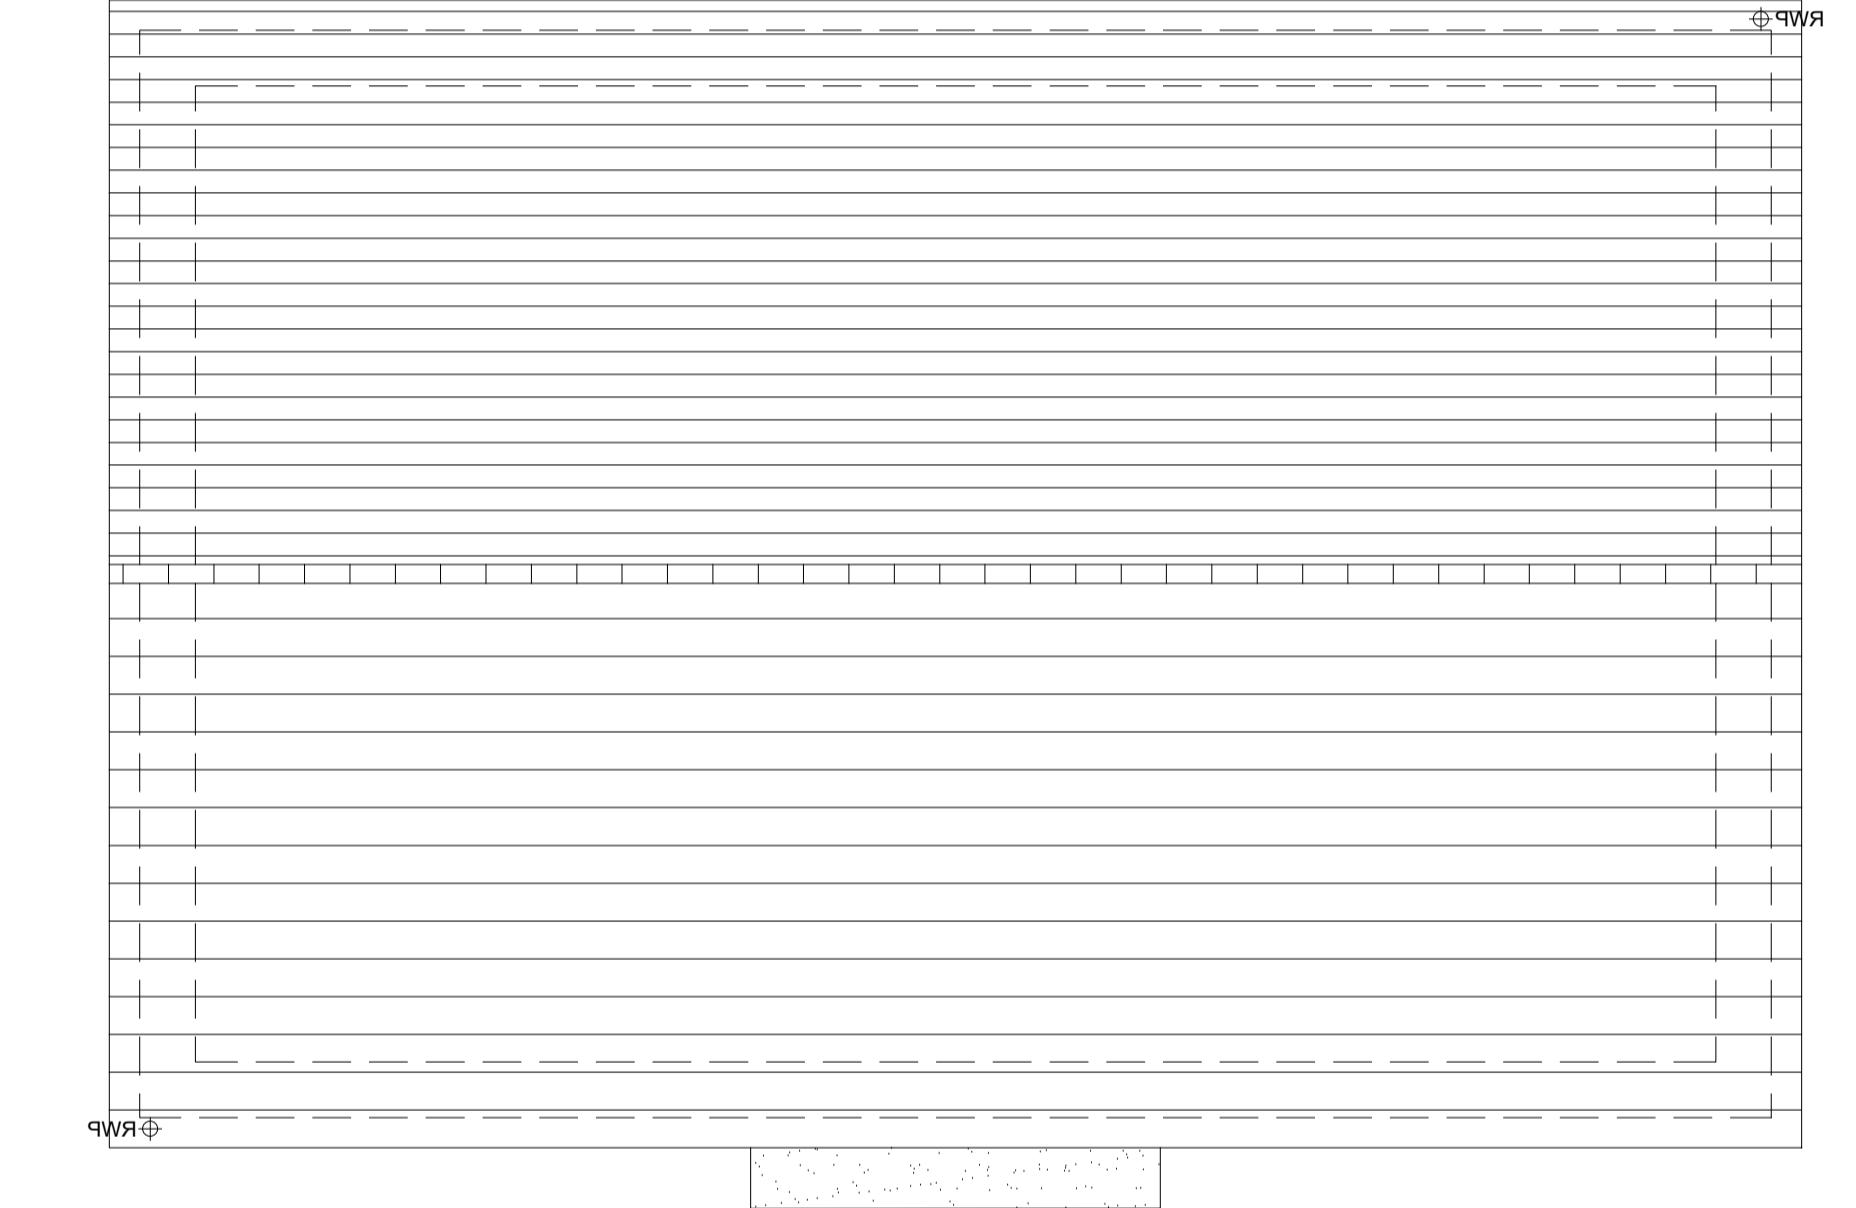

ROOF PLAN

B 10/12/2024 Revised canopy, door style & detailing to address LPA's comments CLP
A 20-08-24 Revised Plot Numbering CLP
Rev Date Amendment Initials

Project:
PHASE 4 THE LANDINGS
FORD, WEST SUSSEX
Client:
VISTRY SOUTH EAST
Drawing:
PROPOSED HOUSETYPE PLANS
HT - "466" VARIANT "V6"

Drawing no: 22.1706.5010 Rev: B
Scale@A1: 1:50 Date: AUG 24 Drawn: JC/CH Checked: YC

61-63 New London Road | Chelmsford | Essex | CM2 0ND
T: +44 (0)1245 933988
W: www.fincarchitects.com
E: company@fincarchitects.com

© FINC Architects Limited holds the copyright to all the information contained within this drawing. It is the property of the client and may not be copied or used for the purpose it was originally supplied.
All dimensions and measurements to be checked on site.
Do not measure from this drawing. This drawing is to be printed in colour.

finc
FINC Architects Ltd
T: +44 (0)1245 933988
W: www.fincarchitects.com
E: company@fincarchitects.com