




FRONT ELEVATION



SIDE ELEVATION 1



REAR ELEVATION

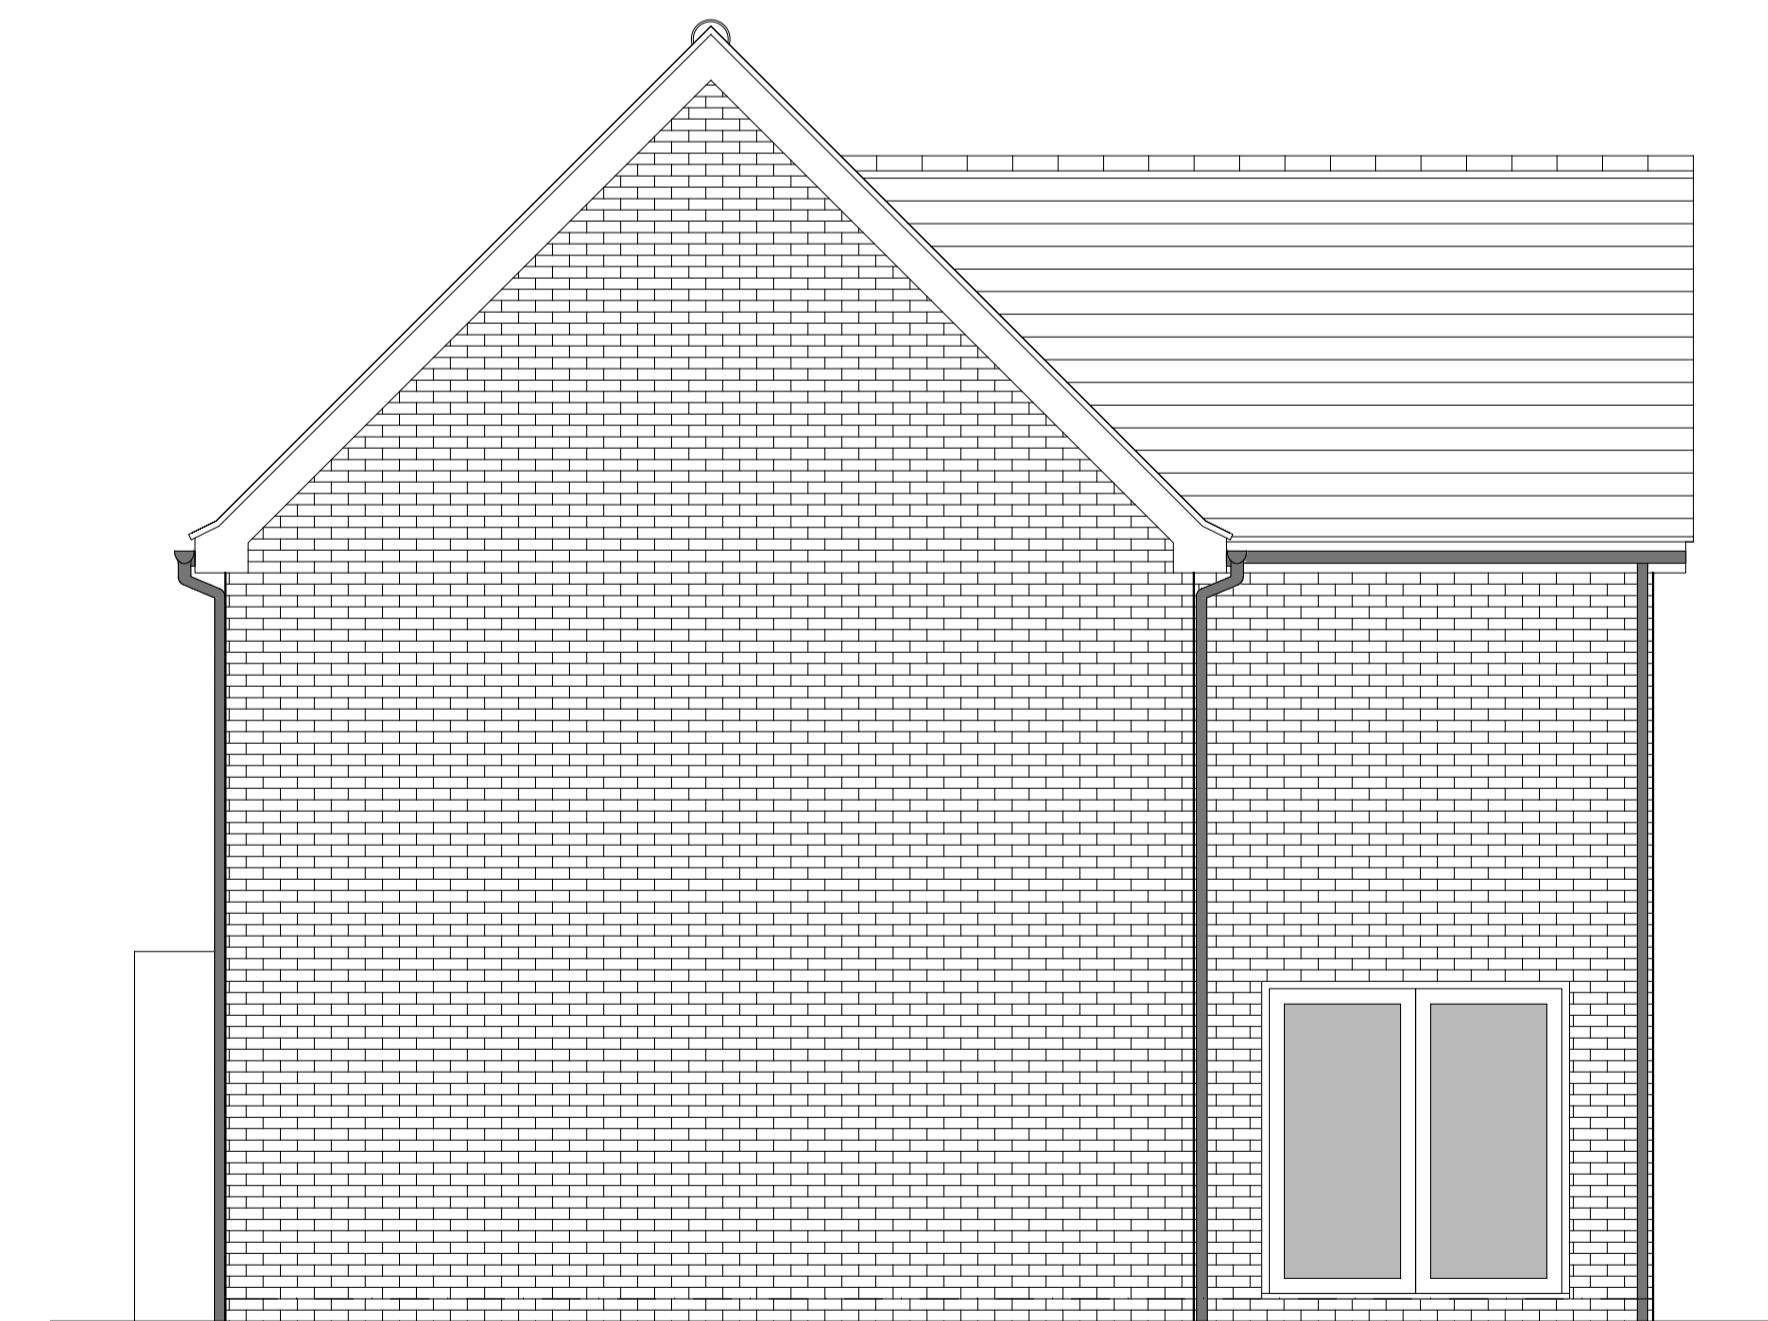

SIDE ELEVATION 2

HOUSETYPE VARIATIONS		
PLOT NUMBERS:	AS DRAWN	- 233
HANDED:	-	132
MATERIALS:	WALLS	- BRICK
	WALLS (TREATMENT)	-
	FENESTRATION	- UPVC
	OBSCURE WINDOWS	- BATHROOMS & ENSUITES
	EXTERNAL DOORS	- UPVC
	OBSCURE DOORS	-
	ROOF	- TILE
	GUTTERING & DOWNPPIPES	- UPVC
	FASCIA & SOFFITS	- UPVC
WINDOW OMISSION:	PLOT(S)	- N/A
AREA OF UNIT (GIA):	137.6sqm	1481sqft
B. REGS PART M:	M4(2)	
NDSS COMPLIANT:	YES	
CHARACTER AREA:	RUNWAY PARK	

PLEASE SEE ACCOMMODATION SCHEDULE
FOR PLOT SPECIFIC PART M CATEGORY

A 10/12/2024 Revised canopy, door style & plot no's to
address LPA's comments CLP
Rev Date Amendment Initials

Project:
PHASE 4 THE LANDINGS
FORD, WEST SUSSEX
Client:
VISTRY SOUTH EAST
Drawing:
PROPOSED HOUSETYPE ELEVATIONS
HT - "467" VARIANT "V1"

Drawing no: 22.1706.5051 Rev: A
Scale@A1: 1:50 Date: AUG 24 Drawn: JC/CH Checked: YC

61-63 New London Road | Chelmsford | Essex | CM2 0ND
T: +44 (0)1245 933988
W: www.fincarchitects.com
E: company@fincarchitects.com

© FINC Architects Limited holds the copyright to all the information contained within this drawing and it may not be copied or reproduced in whole or in part without the prior written consent of the copyright owner. All rights and copyright are reserved. All dimensions and measurements to be obtained before copying or using the data other than for the purpose it was originally supplied.

All dimensions and measurements to be checked on site.
No dimensions from this drawing. This drawing is to be printed in colour.