



HOUSETYPE VARIATIONS		
PLOT NUMBERS:	AS DRAWN	- 36
HANDED:	-	20, 31, 42, 71
MATERIALS:	WALLS	- BRICK
	WALLS (TREATMENT)	- RENDER
	FENESTRATION	- UPVC
	OBSCURE WINDOWS	- BATHROOMS & ENSUITES
	EXTERNAL DOORS	- UPVC
	OBSCURE DOORS	-
	ROOF	- TILE
	GUTTERING & DOWNPipes	- UPVC
	FASCIA & SOFFITS	- UPVC
WINDOW OMISSION:	PLOT(S)	- N/A
AREA OF UNIT (GIA):	137.6sqm	1481sqft
B. REGS PART M:	M4(2)	
NDSS COMPLIANT:	YES	
CHARACTER AREA:	RYEBANK PARK	


PLEASE SEE ACCOMMODATION SCHEDULE
FOR PLOT SPECIFIC PART M CATEGORY

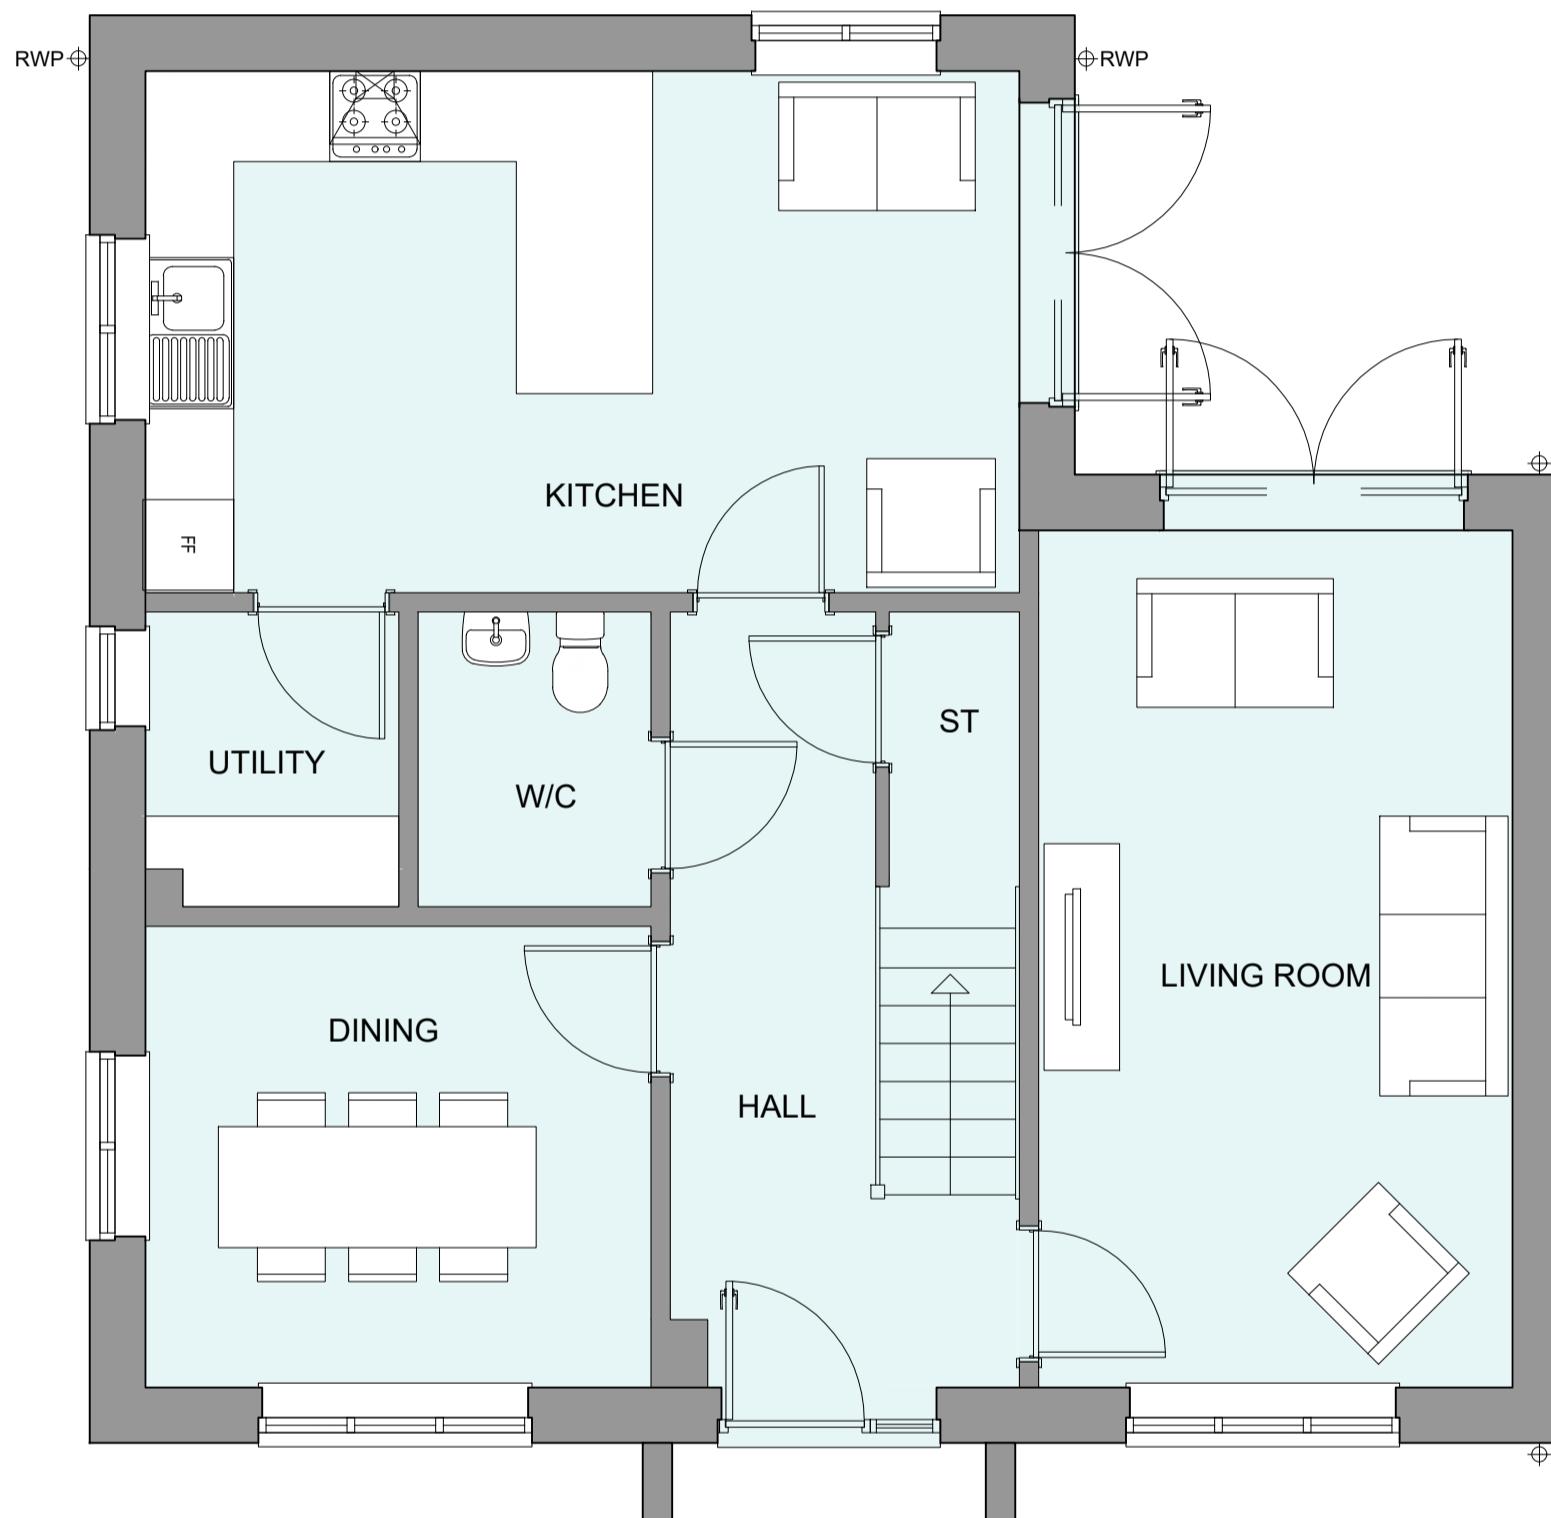

GROUND FLOOR PLAN

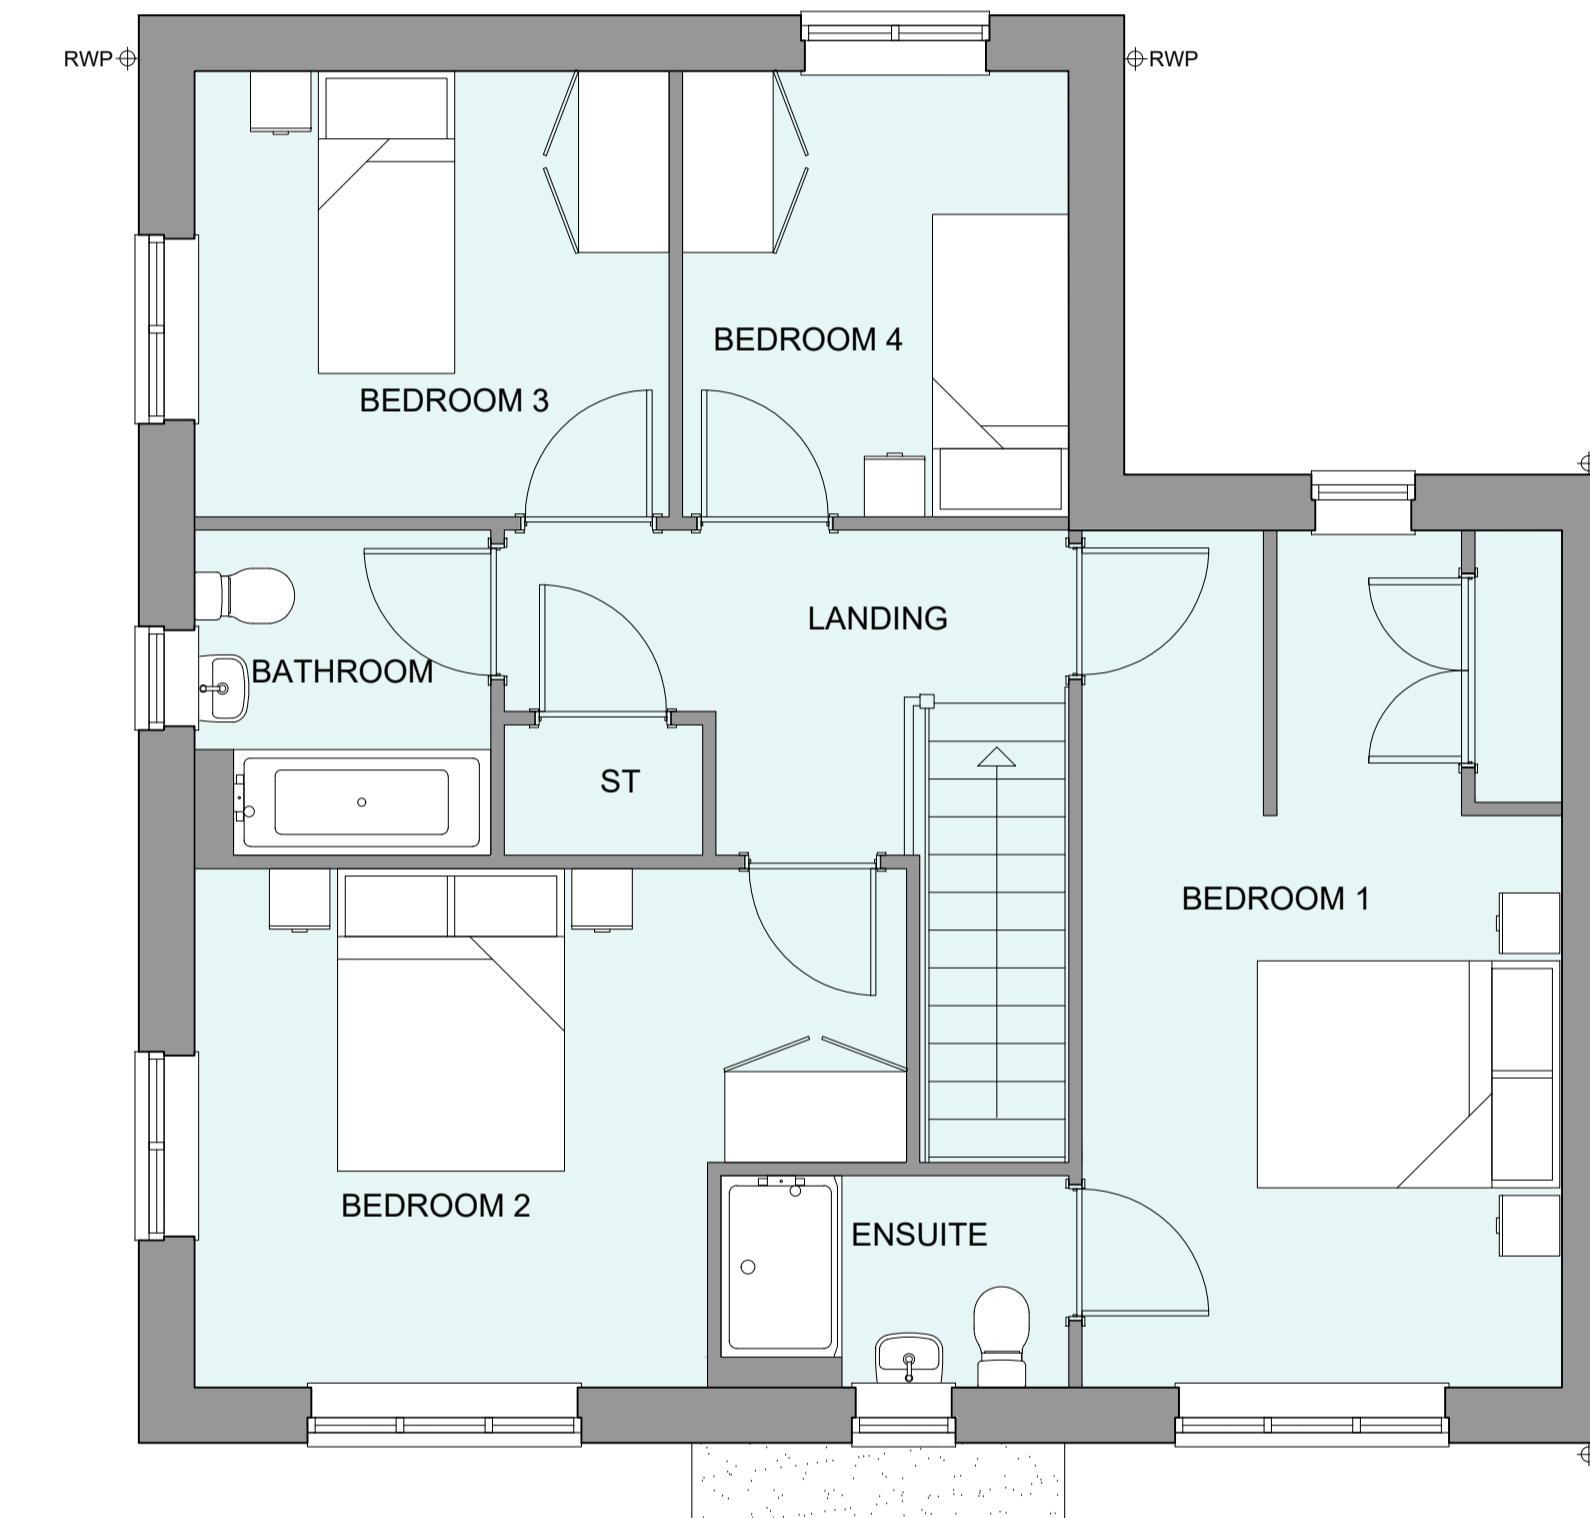

FIRST FLOOR PLAN

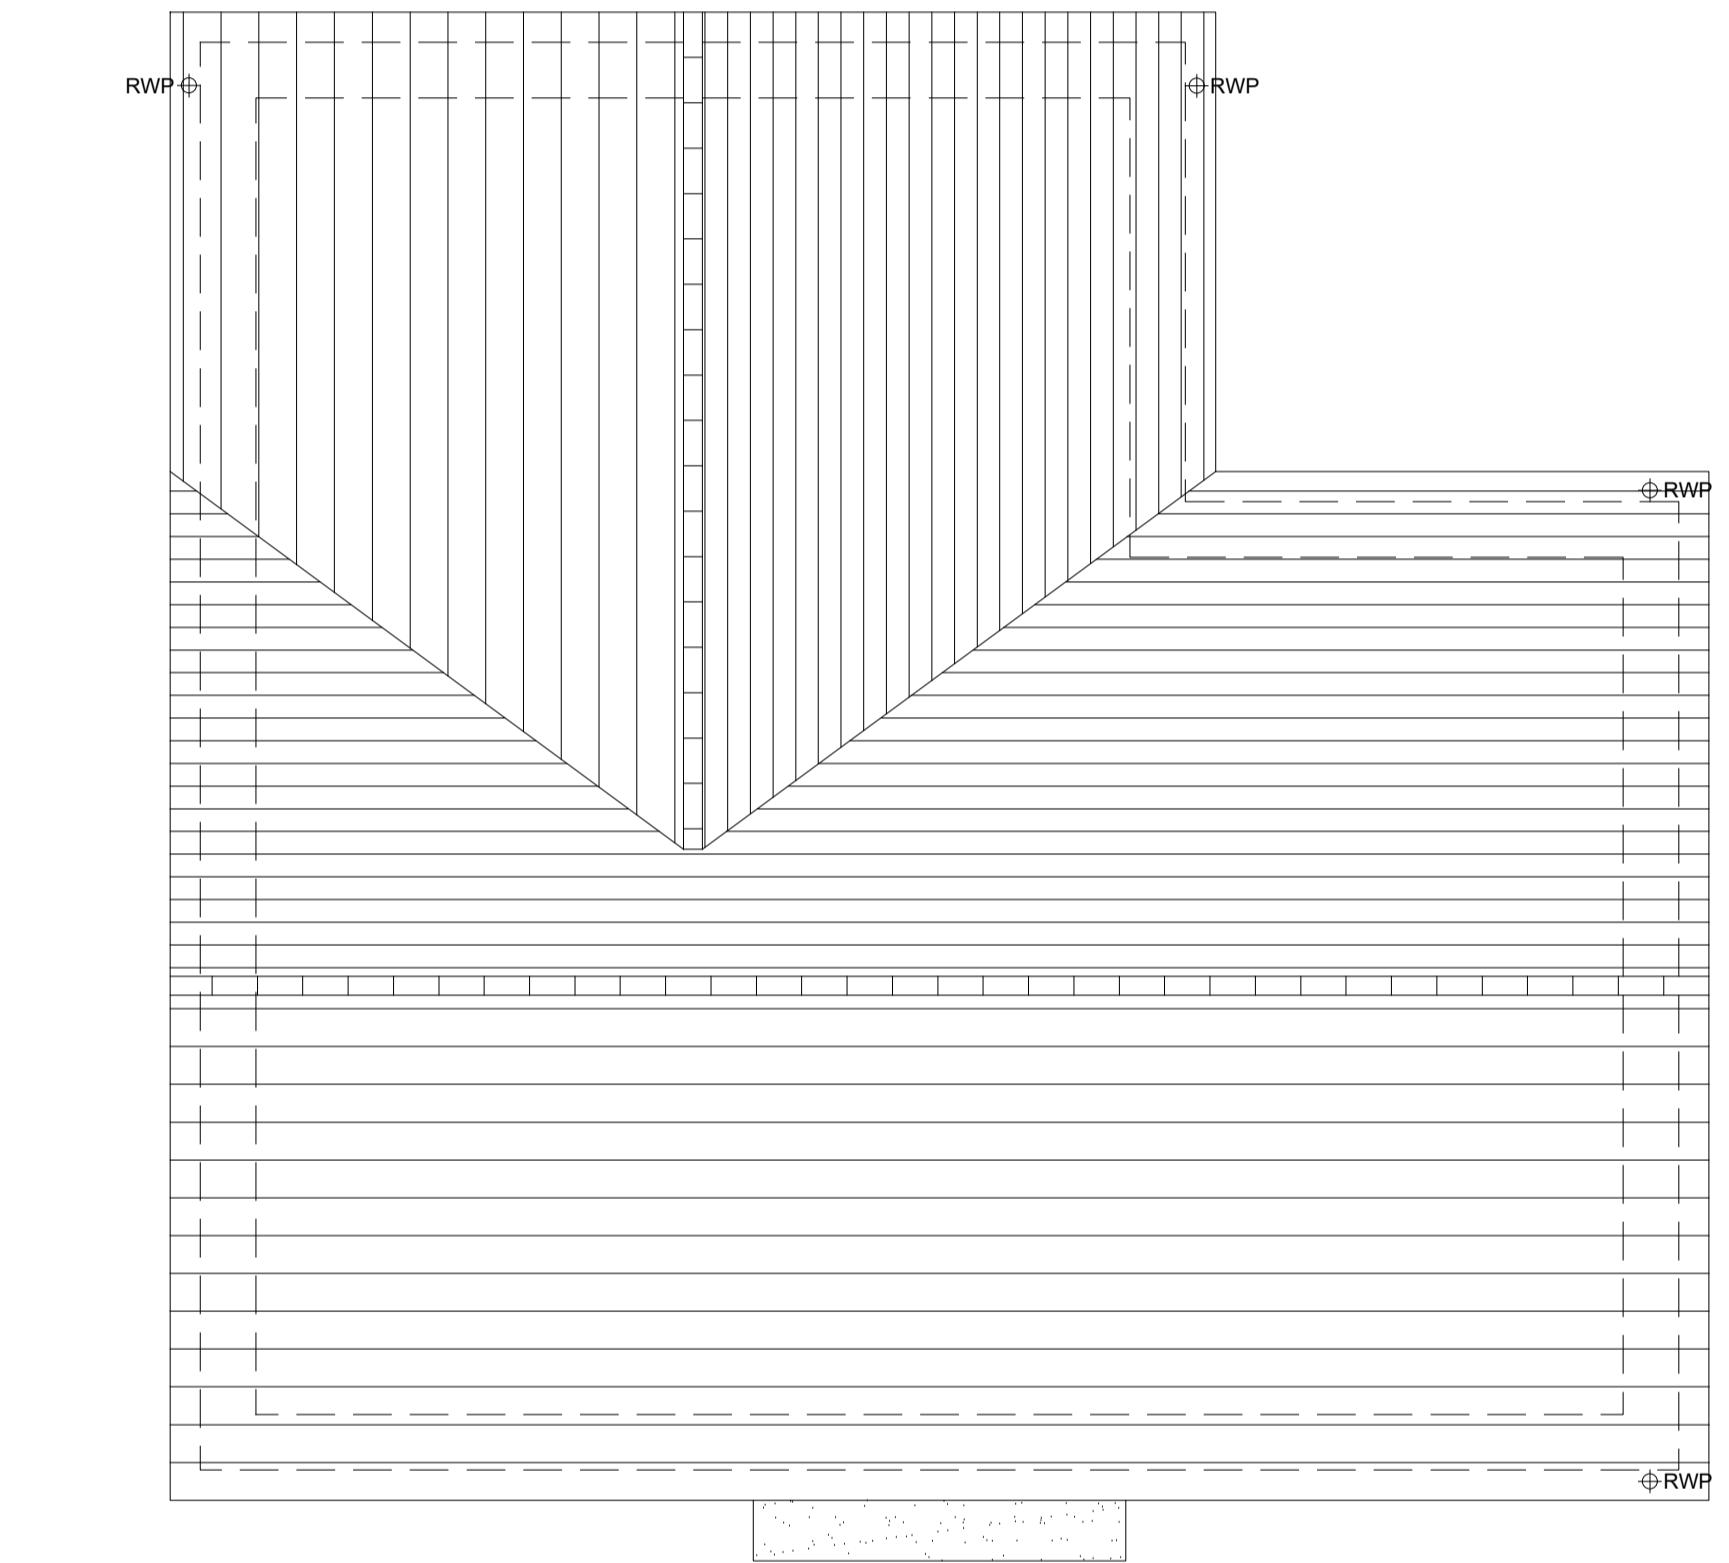

ROOF PLAN

A 10/12/2024 Revised canopy & door style to address LPA's comments CLP

Rev	Date	Amendment	Initials
Project: PHASE 4 THE LANDINGS			
FORD, WEST SUSSEX			
Client: VISTRY SOUTH EAST			
Drawing: PROPOSED HOUSETYPE PLANS			
HT - "467" VARIANT "V3"			
Drawing no: 22.1706.5054		Rev: A	
Scale@A1: 1:50 Date: AUG 24 Drawn: JC/CH Checked: YC			
61-63 New London Road Chelmsford Essex CM2 0ND			
T: +44 (0)1245 933988			
W: www.fincarchitects.com			
E: company@fincarchitects.com			
© FINC Architects Limited holds the copyright to all the information contained within this drawing. It is the property of the client and may not be copied or used for any other purpose than for the purpose it was originally supplied.			
All dimensions and measurements to be checked on site.			
All dimensions and measurements to be obtained before copying or using the data other than for the purpose it was originally supplied.			
All dimensions and measurements to be checked on site.			
All dimensions and measurements to be obtained before copying or using the data other than for the purpose it was originally supplied.			

finc FINC Architects Ltd
T: +44 (0)1245 933988
W: www.fincarchitects.com
E: company@fincarchitects.com

DISCLAIMER: © FINC Architects Limited holds the copyright to all the information contained within this drawing. It is the property of the client and may not be copied or used for any other purpose than for the purpose it was originally supplied.

NOTES: All dimensions and measurements to be checked on site. All dimensions and measurements to be obtained before copying or using the data other than for the purpose it was originally supplied.