



HOUSETYPE VARIATIONS

PLOT NUMBERS:	AS DRAWN	- 13, 28, 53
HANDED:	- 38, 110, 121	
MATERIALS:	WALLS	- BRICK
	WALLS (TREATMENT)	- FLINT
	FENESTRATION	- UPVC
	OBSCURE WINDOWS	- BATHROOMS & ENSUITES
	EXTERNAL DOORS	- UPVC
	OBSCURE DOORS	-
	ROOF	- TILE
	GUTTERING & DOWNPipes	- UPVC
	FASCIA & SOFFITS	- UPVC
WINDOW OMISSION:	PLOT(S)	- N/A
AREA OF UNIT (GIA):	137.6sqm	1481sqft
B. REGS PART M:	M4(2)	
NDSS COMPLIANT:	YES	
CHARACTER AREA:	RYEBANK PARK	


PLEASE SEE ACCOMMODATION SCHEDULE
FOR PLOT SPECIFIC PART M CATEGORY

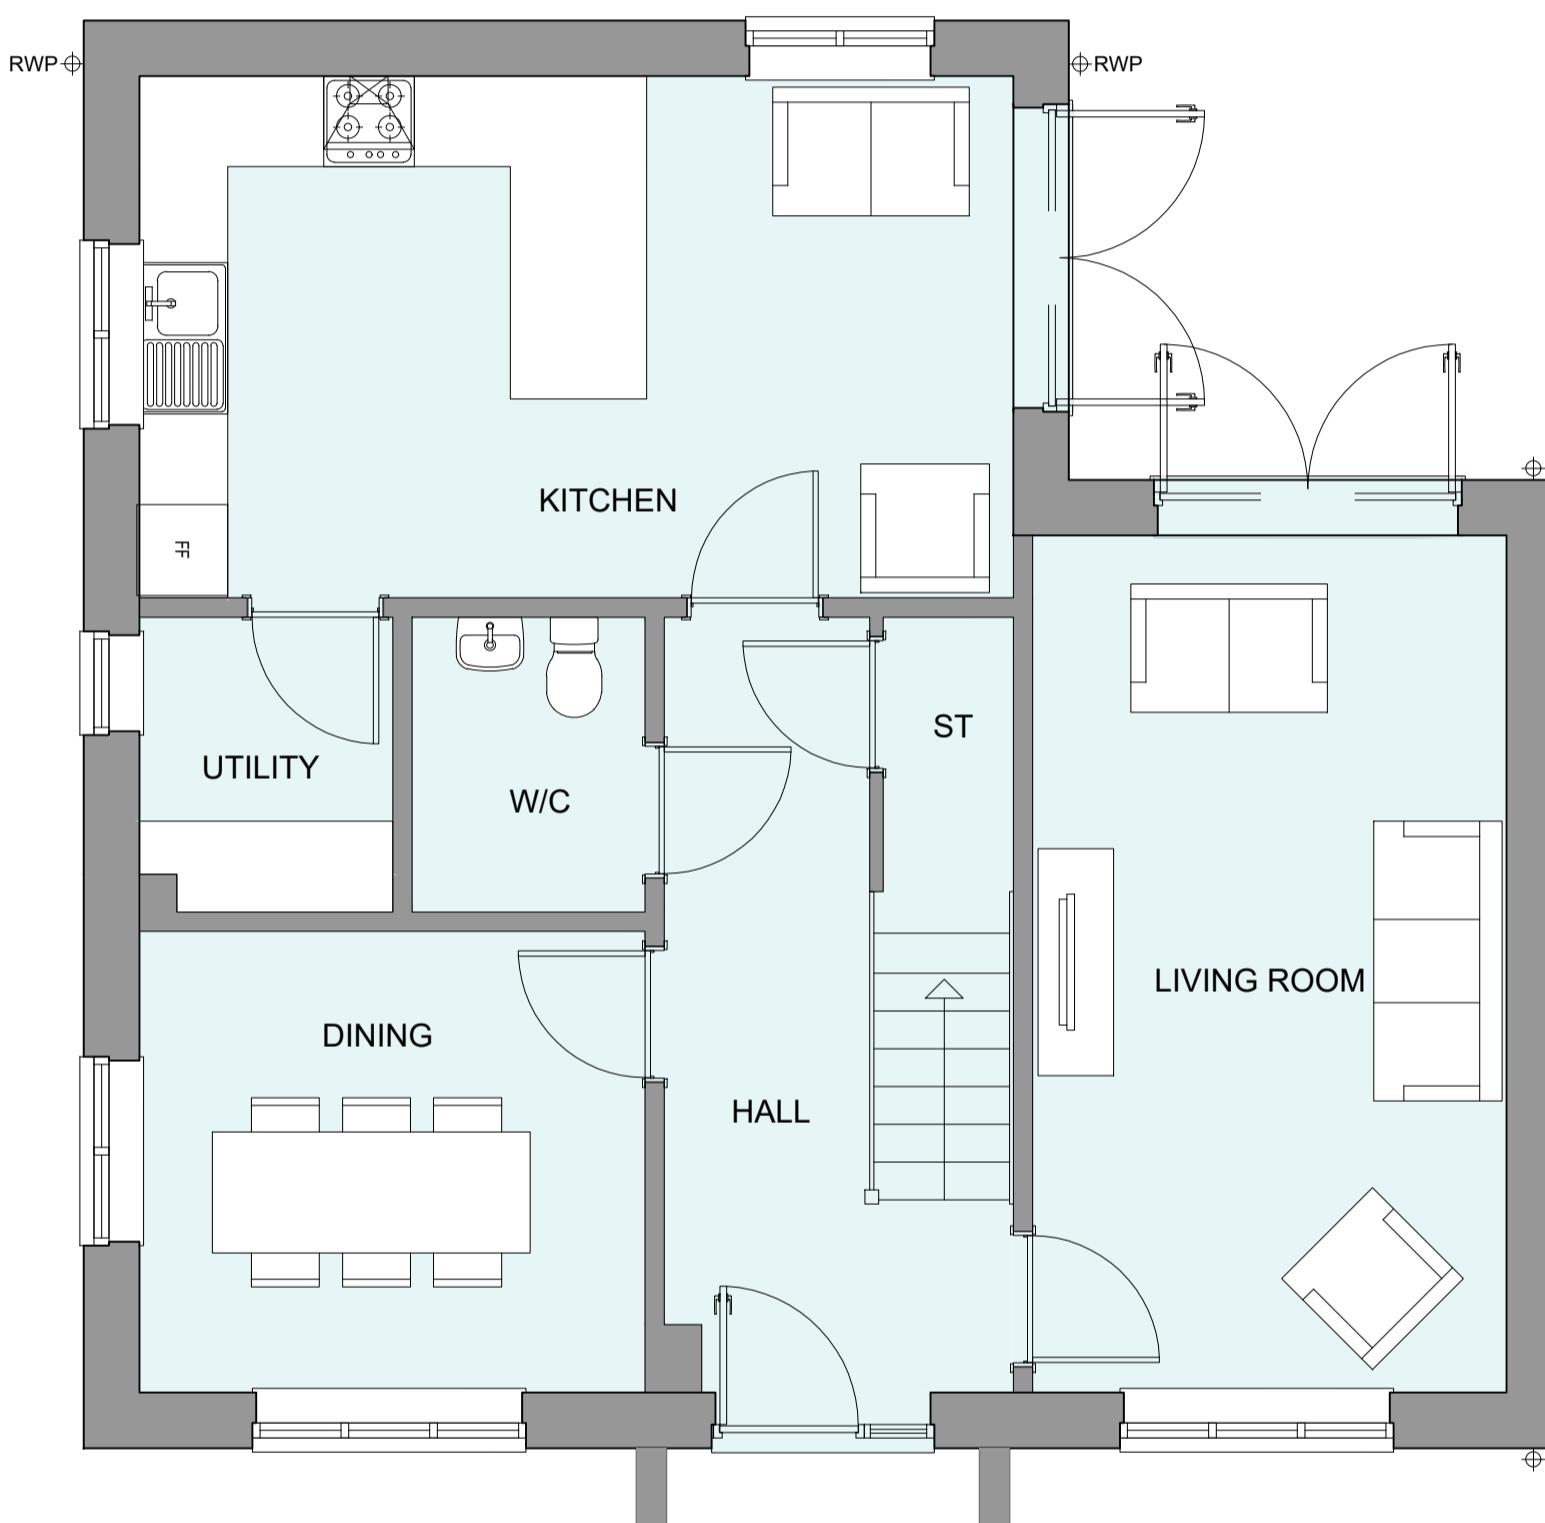

GROUND FLOOR PLAN

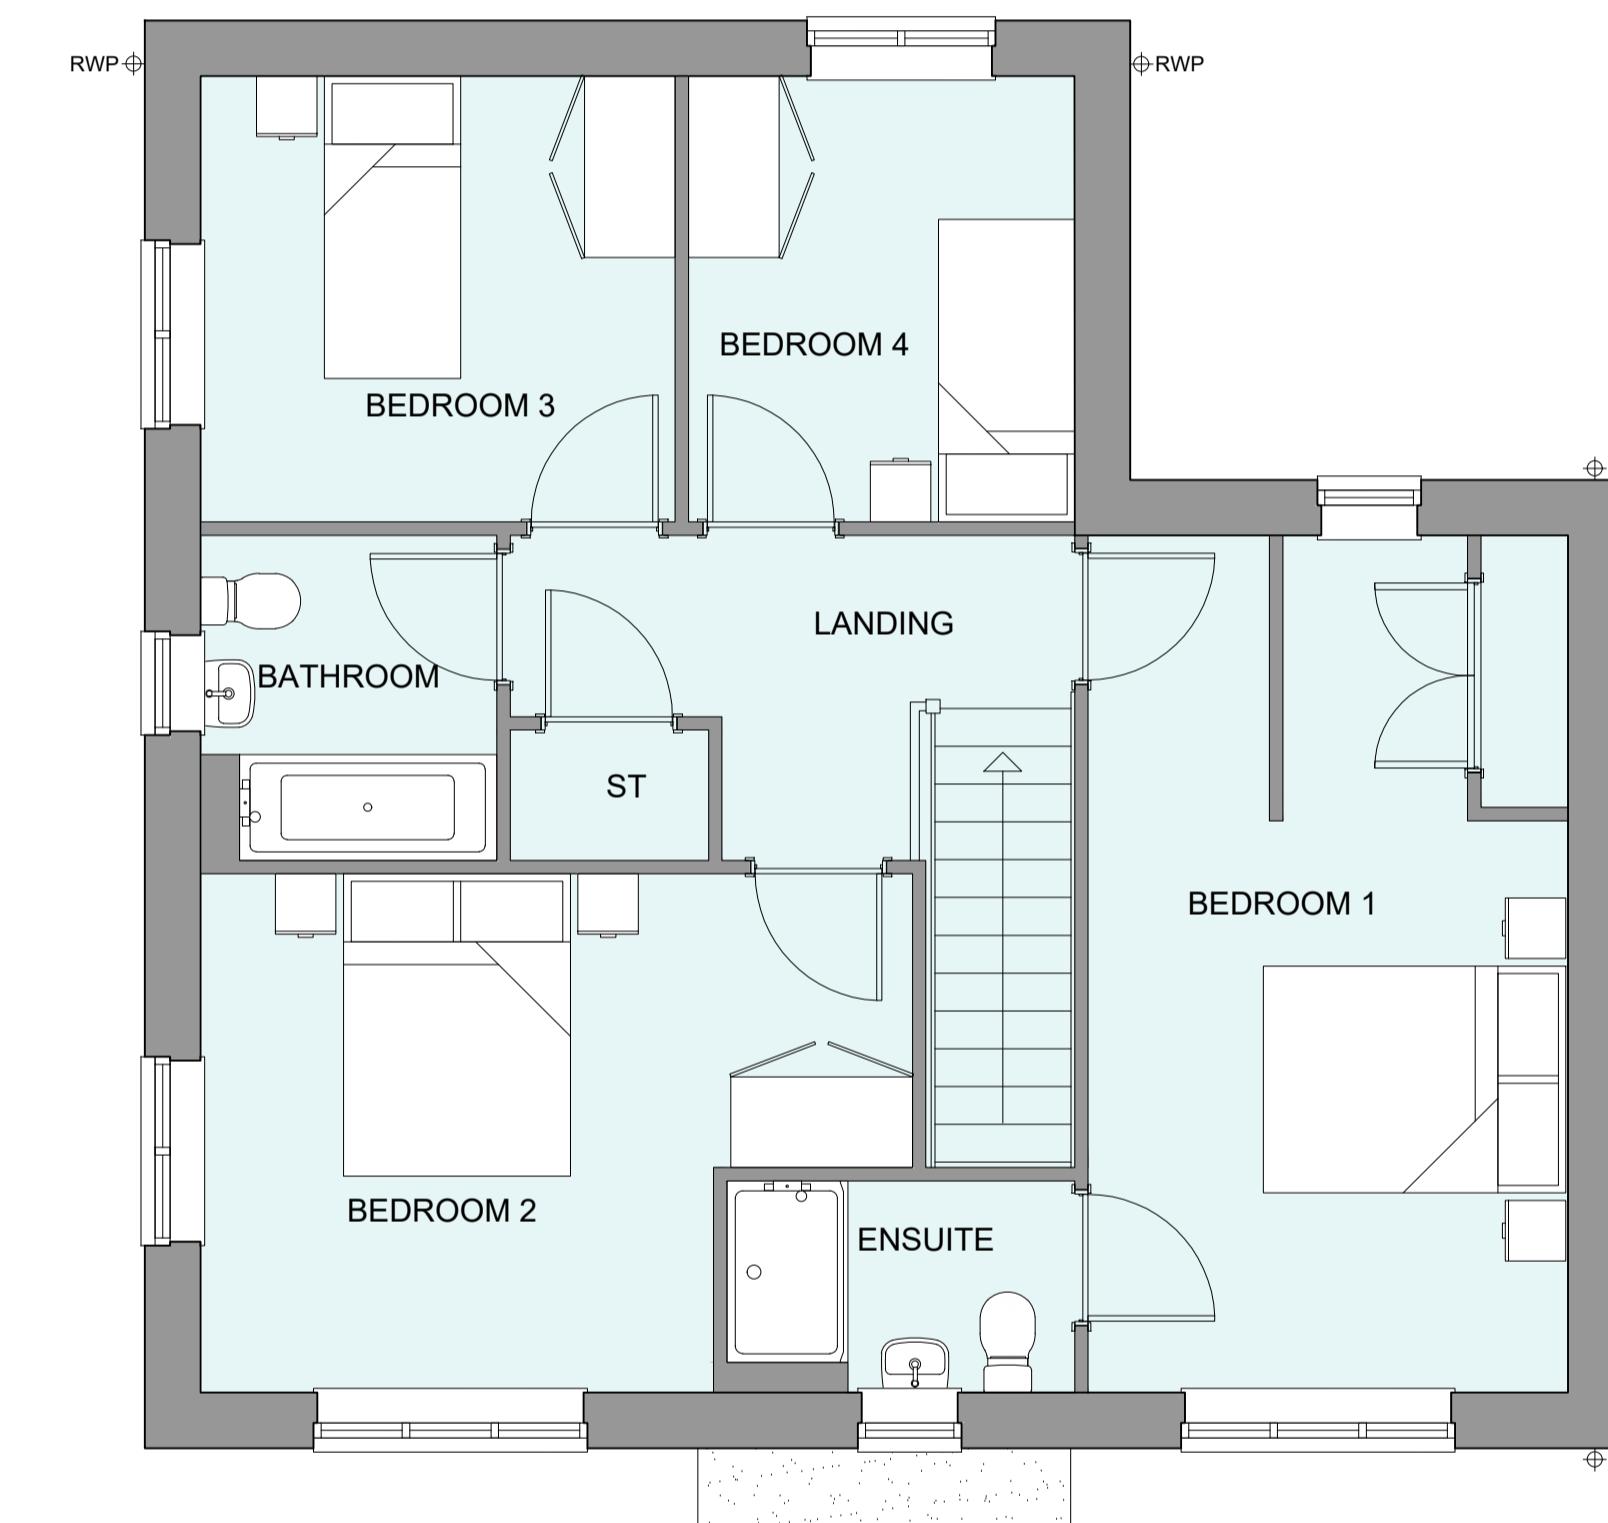

FIRST FLOOR PLAN

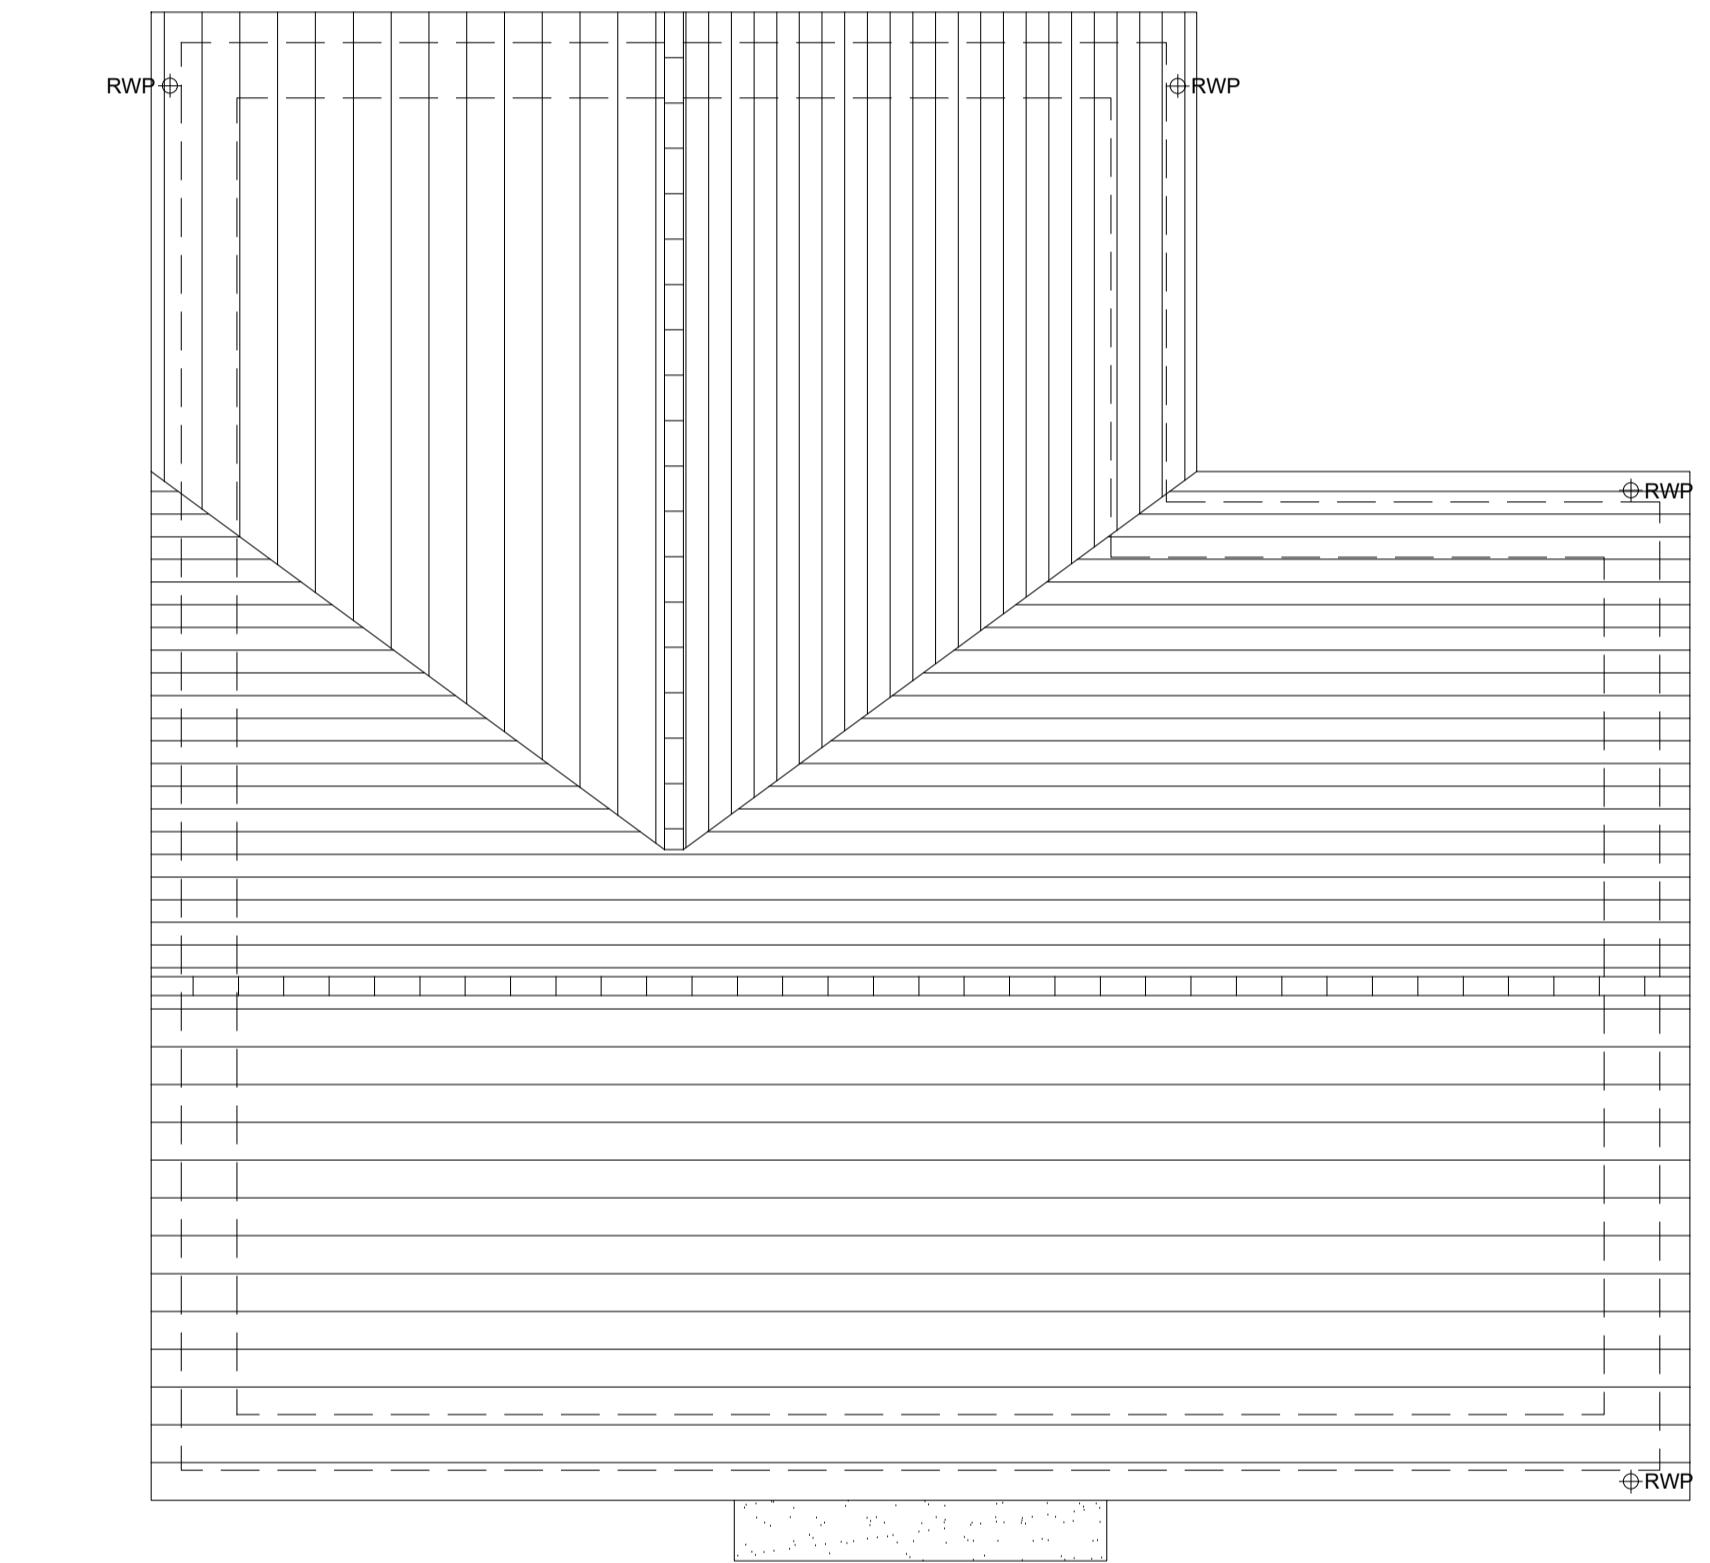

ROOF PLAN

B 10/12/2024 Revised canopy, door style & plot no's to address LPA's comments CLP

A 25-08-24 Revised Plot Numbering CLP
Rev Date Amendment Initials

Project:
PHASE 4 THE LANDINGS
FORD, WEST SUSSEX
Client:
VISTRY SOUTH EAST
Drawing:
PROPOSED HOUSETYPE PLANS
HT - "467" VARIANT "V5"

Drawing no: 22.1706.5058 Rev: B

Scale@A1: 1:50 Date: AUG 24 Drawn: JC/CH Checked: YC

61-63 New London Road | Chelmsford | Essex | CM2 0ND
T: +44 (0)1245 933988
W: www.fincarchitects.com
E: company@fincarchitects.com

© FINC Architects Limited holds the copyright to all the information contained within this drawing. It is the property of the client and may not be copied or used for any other purpose than for the purpose it was originally supplied.

All dimensions and measurements to be checked on site.
All dimensions from this drawing. This drawing is to be printed in colour.

DISCLAIMER