



HOUSETYPE VARIATIONS		
PLOT NUMBERS:	AS DRAWN	- 120
HANDED:	-	
MATERIALS:	WALLS	- BRICK
	WALLS (TREATMENT)	-
	FENESTRATION	- UPVC
	OBSCURE WINDOWS	- BATHROOMS & ENSUITES
	EXTERNAL DOORS	- UPVC
	OBSCURE DOORS	- UTILITY ROOM
	ROOF	- TILE
	GUTTERING & DOWNPipes	- UPVC
	FASCIA & SOFFITS	- UPVC
WINDOW OMISSION:	PLOT(S)	- N/A
AREA OF UNIT (GIA):	156.2sqm	1681sqft
B. REGS PART M:	M4(2)	
NDSS COMPLIANT:	YES	
CHARACTER AREA:	RYEBANK PARK	


PLEASE SEE ACCOMMODATION SCHEDULE  
FOR PLOT SPECIFIC PART M CATEGORY

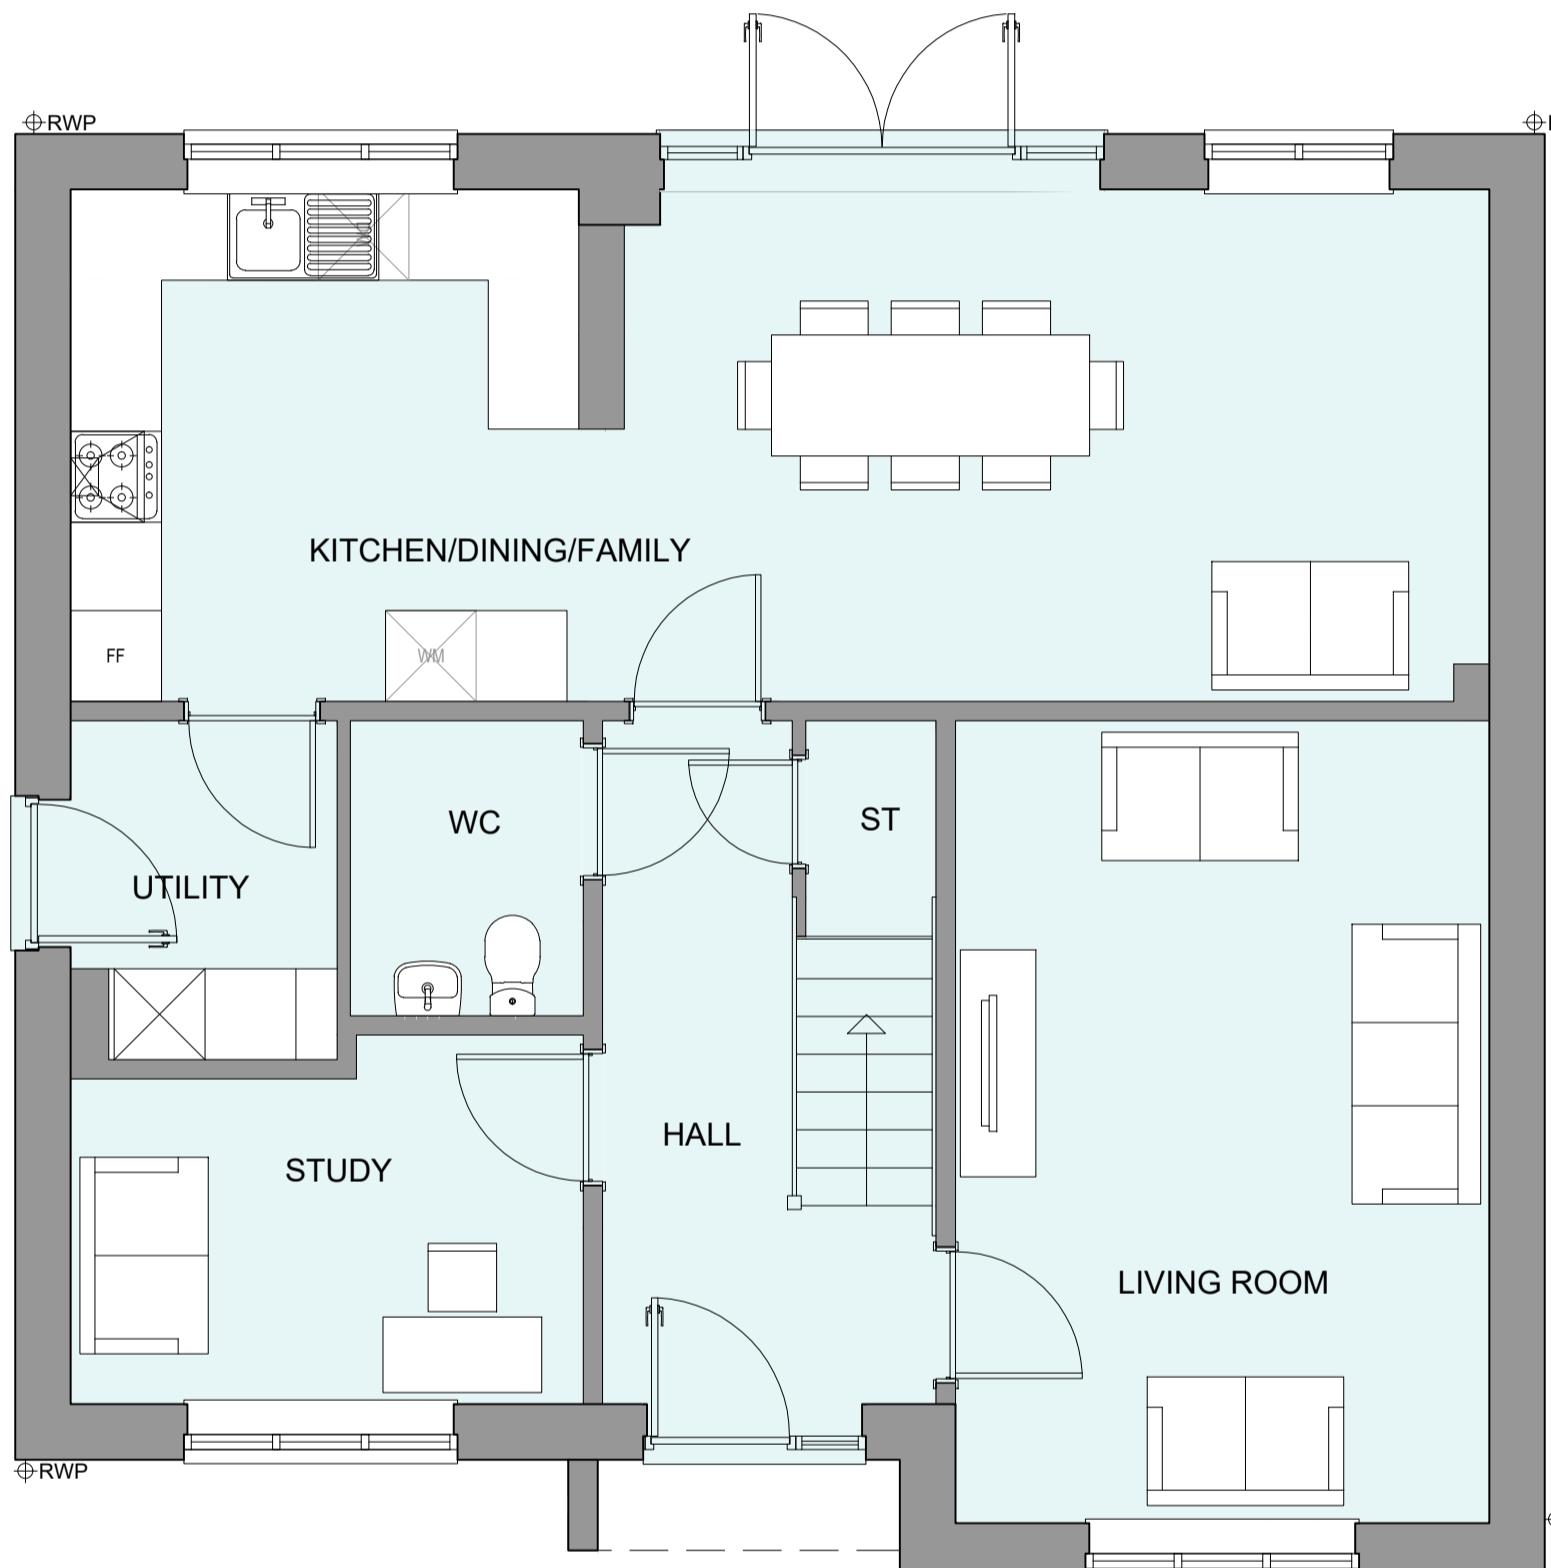

GROUND FLOOR PLAN

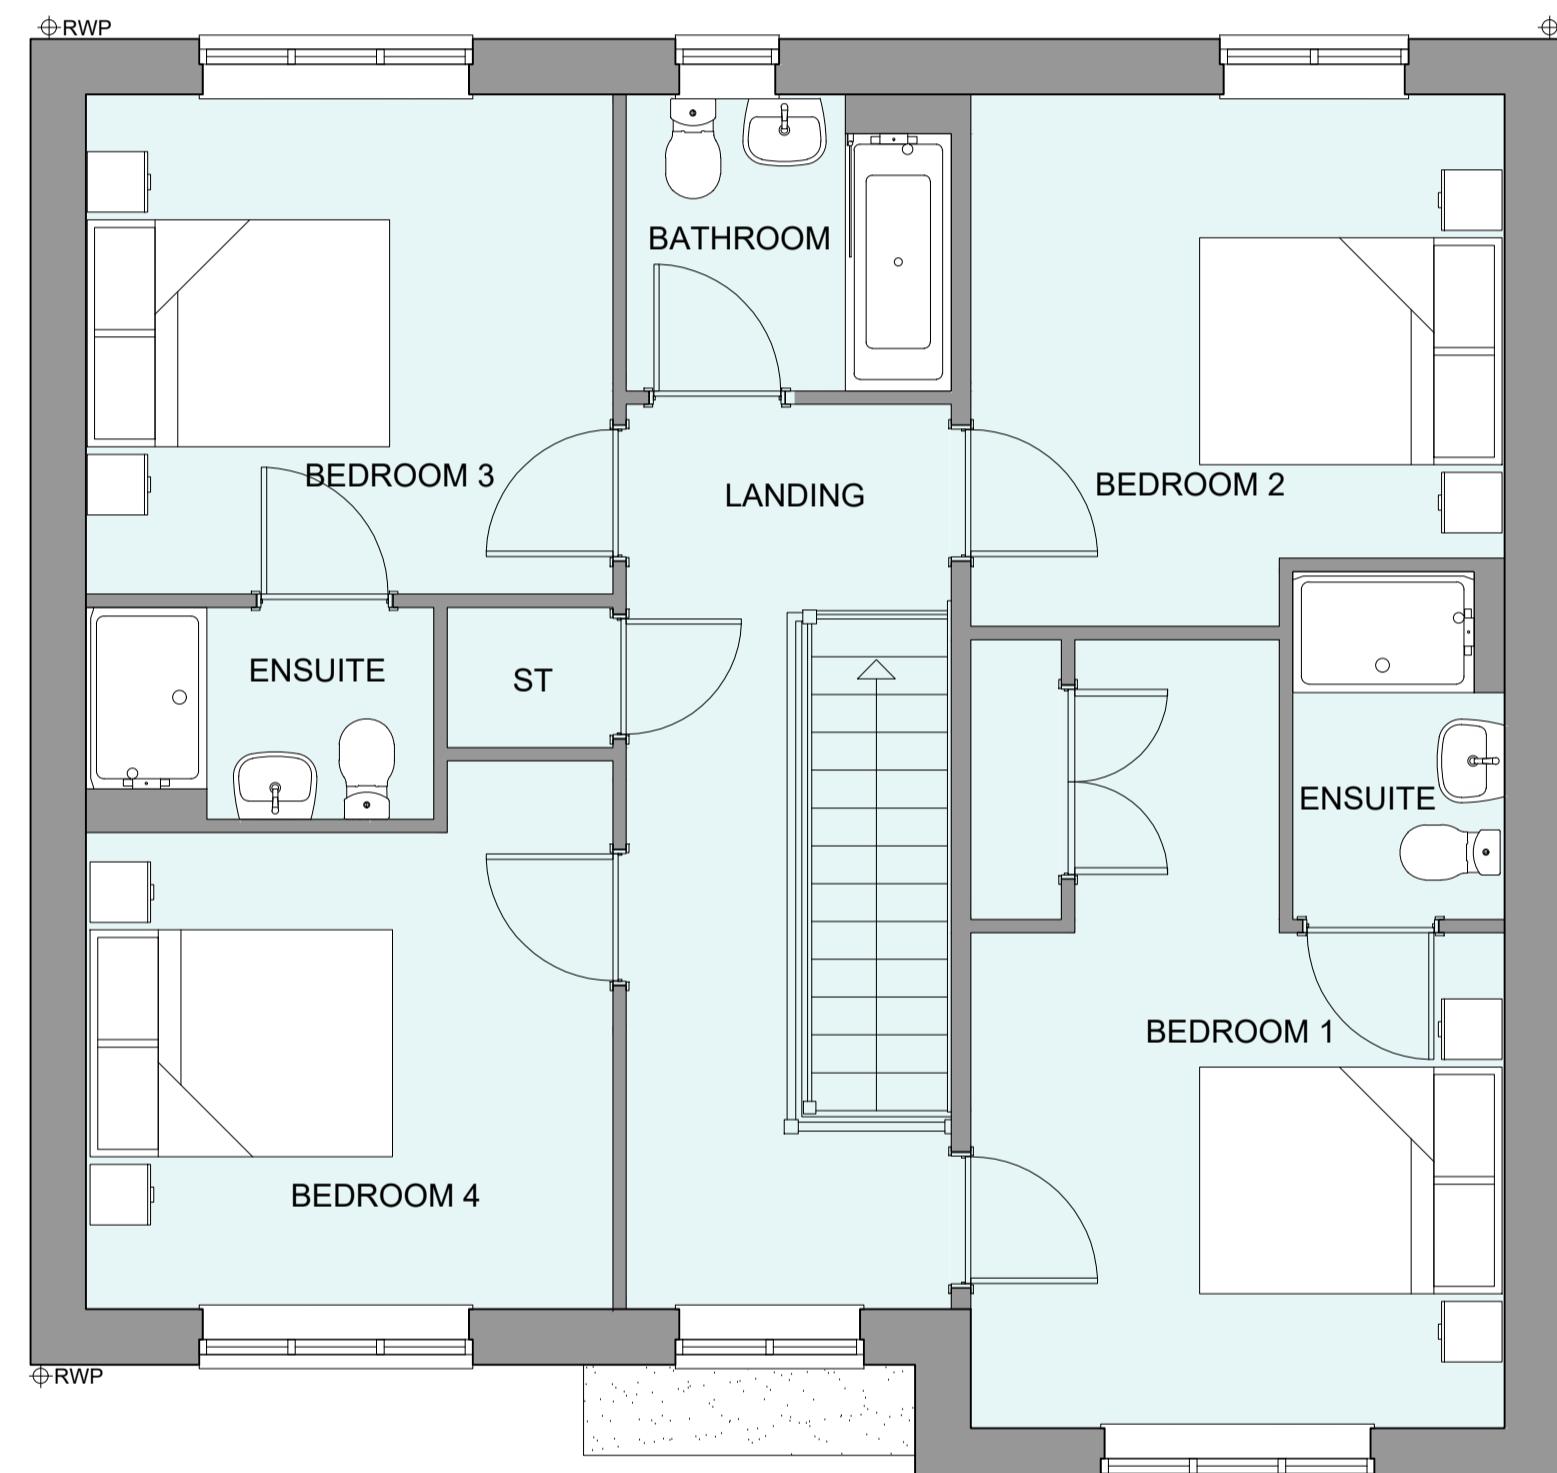

FIRST FLOOR PLAN

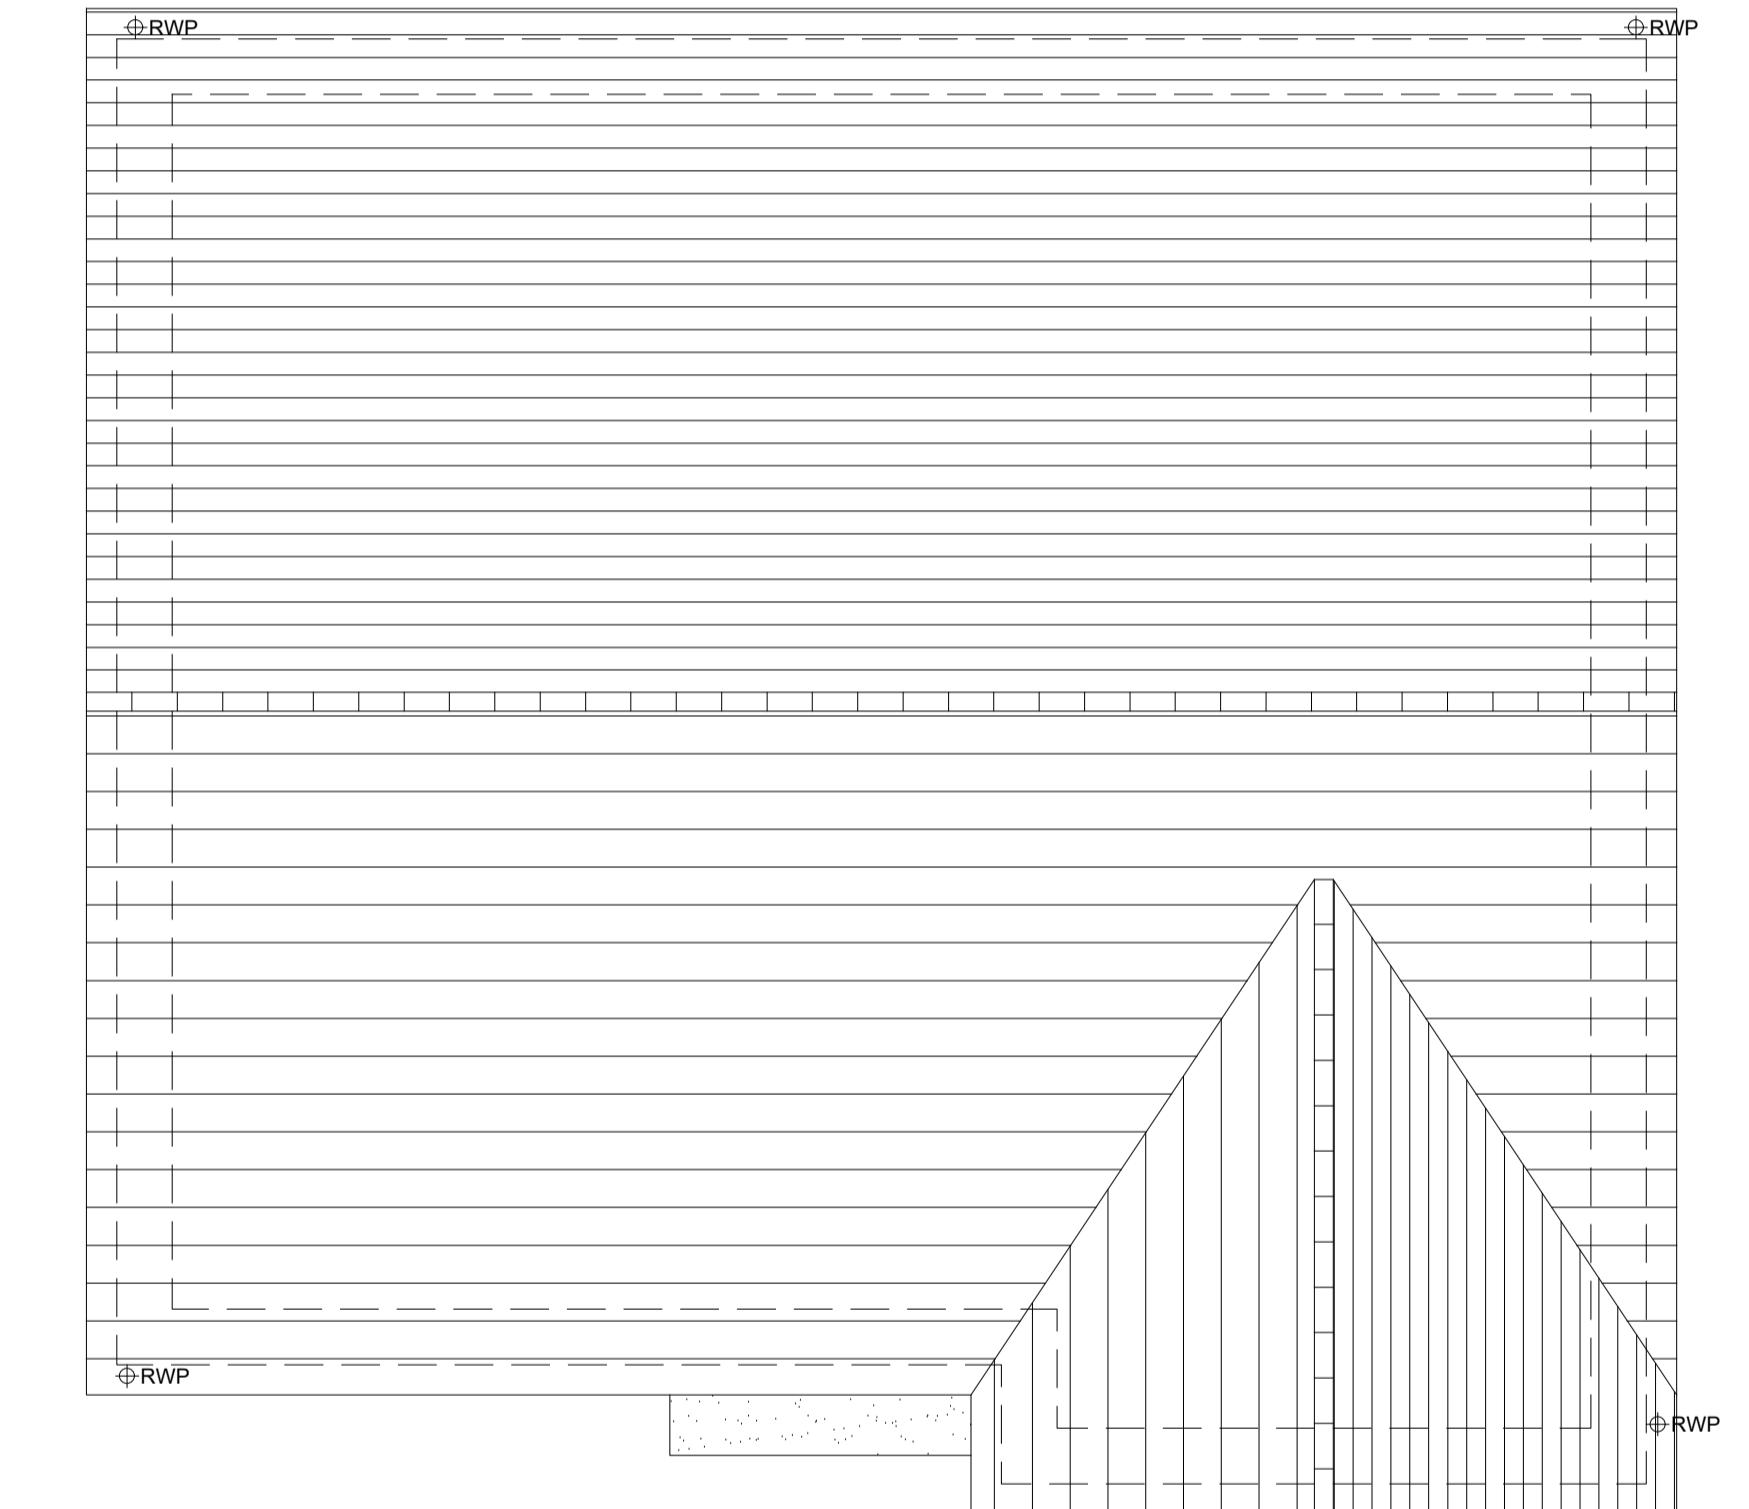

ROOF PLAN

B 10/12/2024 Revised canopy, door style & handings to address LPA's comments CLP

A 20-08-24 Revised Flashing & Removal Of Window CLP

Rev Date Amendment CLP

Initials

Project:

PHASE 4 THE LANDINGS  
FORD, WEST SUSSEX

Client:

VISTRY SOUTH EAST

Drawing:

PROPOSED HOUSETYPE PLANS  
HT - "481" VARIANT "V2"

Drawing no: 22.1706.5302 Rev: B

Scale@A1: 1:50 Date: AUG 24 Drawn: JC/CH Checked: YC

**finc**  
finc Architects Ltd  
61-63 New London Road | Chelmsford | Essex | CM2 0ND  
T: +44 (0)1245 933988  
W: www.fincarchitects.com  
E: company@fincarchitects.com

Disclaimer: © FINC Architects Limited holds the copyright to all the information contained within this drawing. It is the responsibility of the client and the architect to obtain the data other than for the purpose it was originally supplied.

All dimensions and measurements to be checked on site.

No dimensions from this drawing. This drawing is to be printed in colour.