






FRONT ELEVATION

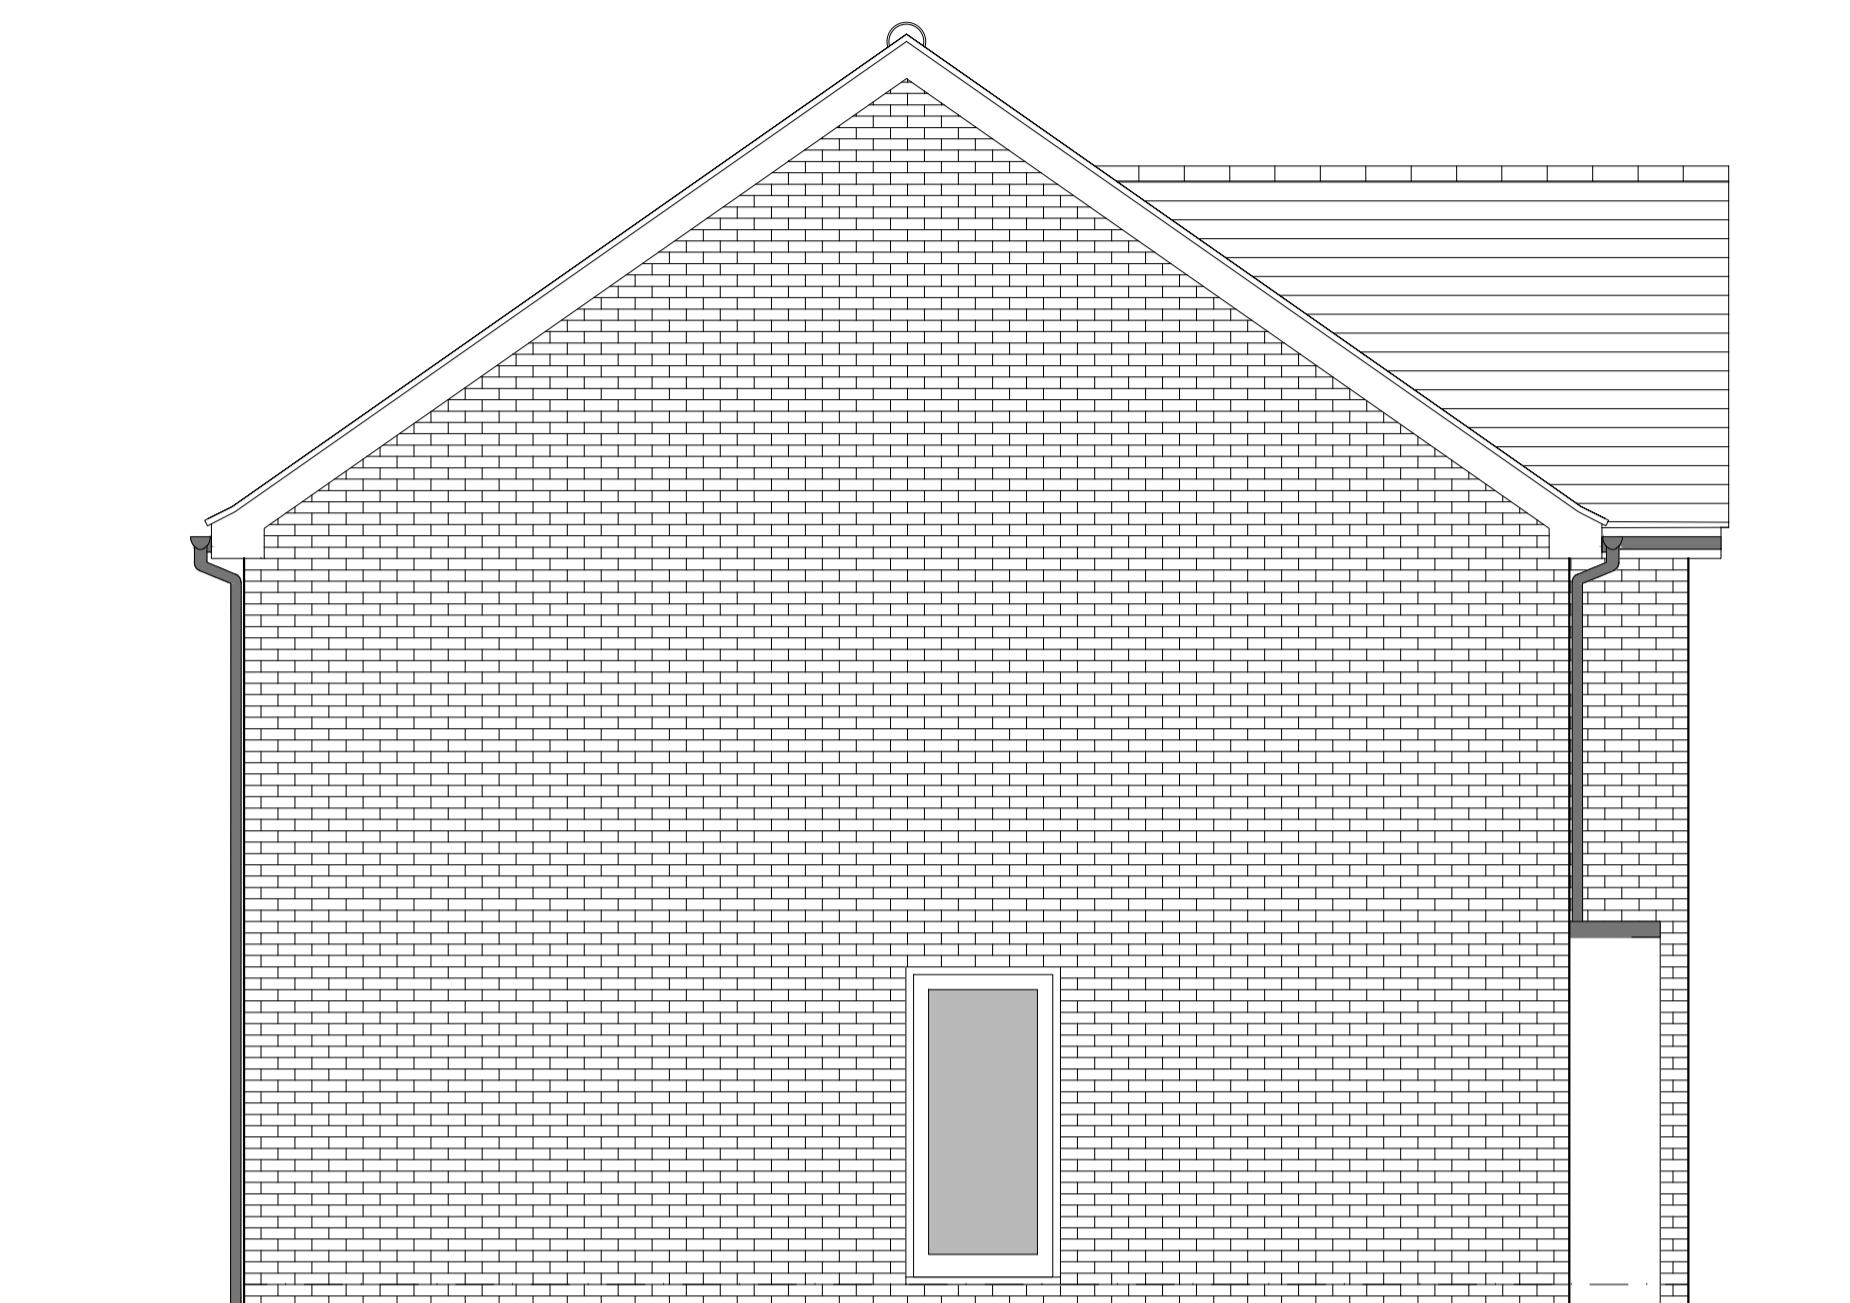

SIDE ELEVATION 1

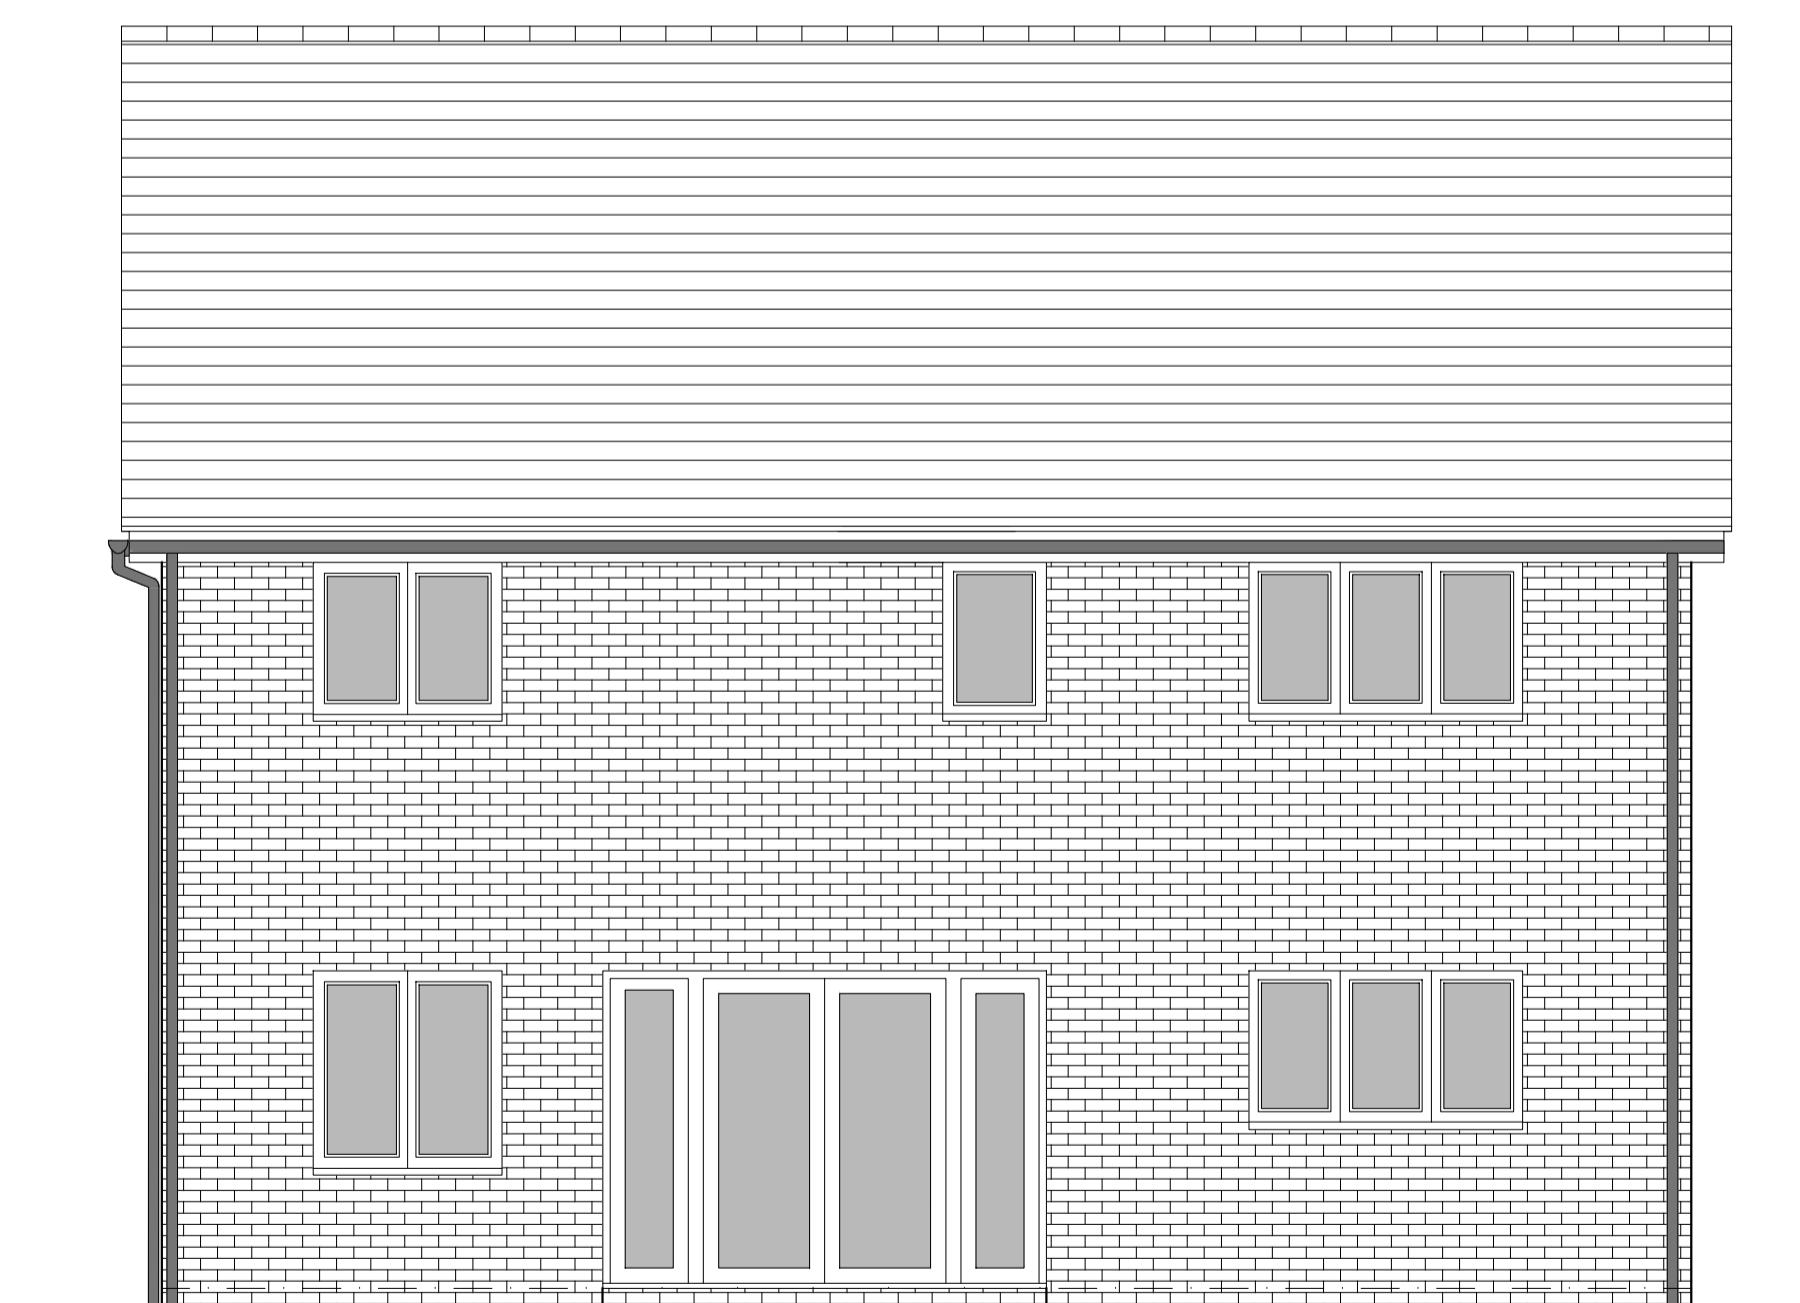

REAR ELEVATION

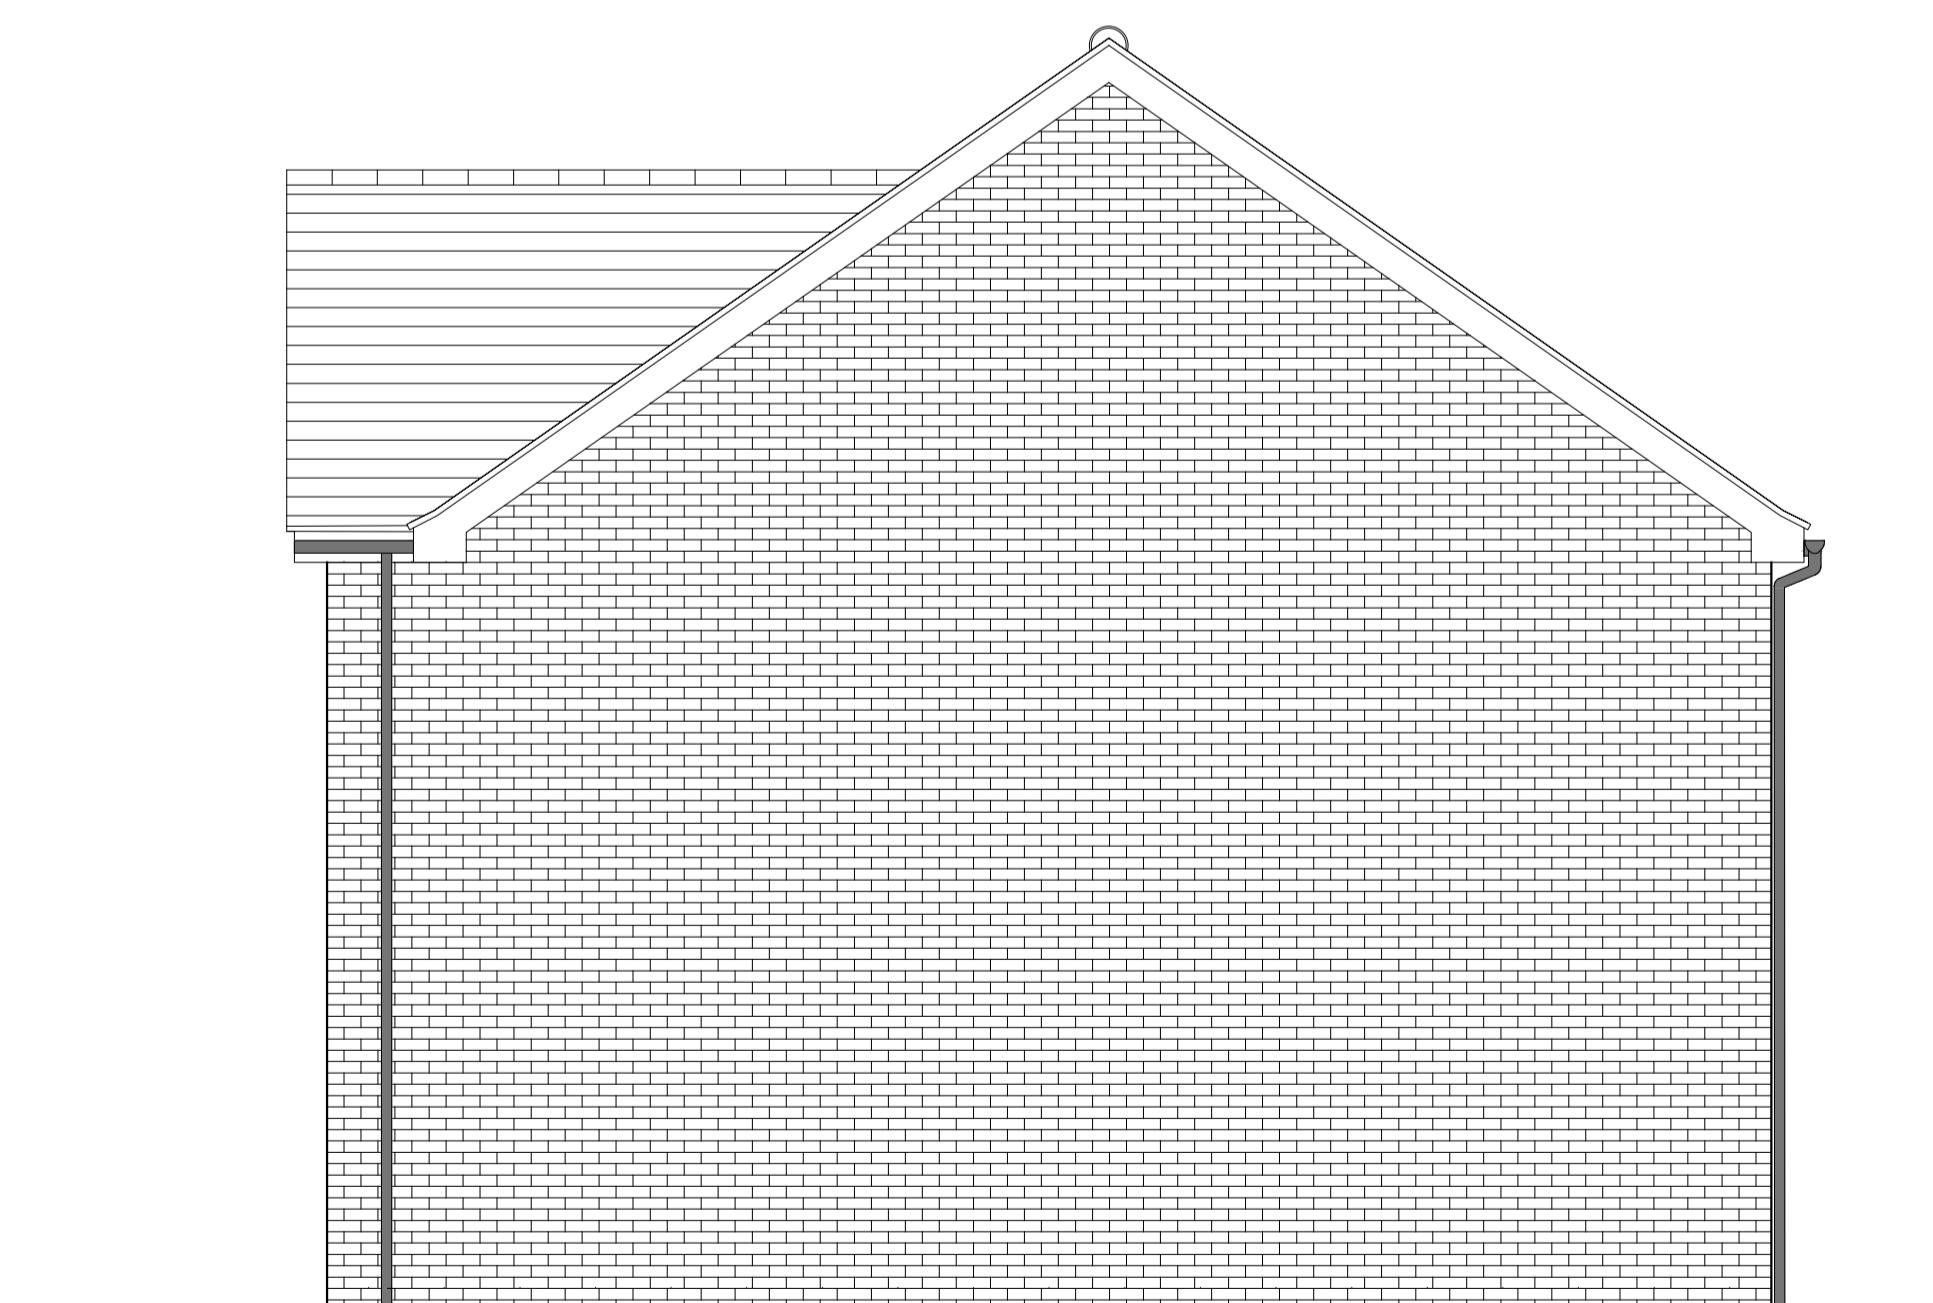

SIDE ELEVATION 2

0 0.5 1 2 3 4 5m  
SCALE 1:50

| HOUSETYPE VARIATIONS |                       |                        |
|----------------------|-----------------------|------------------------|
| PLOT NUMBERS:        | AS DRAWN              | - 120                  |
| HANDED:              | -                     |                        |
| MATERIALS:           | WALLS                 | - BRICK                |
|                      | WALLS (TREATMENT)     | -                      |
|                      | FENESTRATION          | - UPVC                 |
|                      | OBSCURE WINDOWS       | - BATHROOMS & ENSUITES |
|                      | EXTERNAL DOORS        | - UPVC                 |
|                      | OBSCURE DOORS         | - UTILITY ROOM         |
|                      | ROOF                  | - TILE                 |
|                      | GUTTERING & DOWNPipes | - UPVC                 |
|                      | FASCIA & SOFFITS      | - UPVC                 |
| WINDOW OMISSION:     | PLOT(S)               | - N/A                  |
| AREA OF UNIT (GIA):  | 156.2sqm              | 1681sqft               |
| B. REGS PART M:      | M4(2)                 |                        |
| NDSS COMPLIANT:      | YES                   |                        |
| CHARACTER AREA:      | RYEBANK PARK          |                        |

PLEASE SEE ACCOMMODATION SCHEDULE  
FOR PLOT SPECIFIC PART M CATEGORY

B 10/12/2024 Revised canopy, door style & handings to address LPA's comments  
A 20-08-24 Revised Flashing & Removal Of Window  
Rev Date Amendment

PLANNING ISSUE

CLP  
Initials

Project:  
PHASE 4 THE LANDINGS

FORD, WEST SUSSEX

Client:  
VISTRY SOUTH EAST

Drawing:  
PROPOSED HOUSETYPE ELEVATIONS  
HT - "481" VARIANT "V2"

Drawn: JC/CH  
Rev: B  
Scale@A1: 1:50 Date: AUG 24 Checked: YC

61-63 New London Road | Chelmsford | Essex | CM2 0ND  
T: +44 (0)1245 933988  
W: [www.fincarchitects.com](http://www.fincarchitects.com)

**finc**  
© FINC Architects Limited holds the copyright to all the information contained within this drawing and it may not be copied or reproduced in whole or in part without the prior written consent of the copyright owner. All rights and copyright are reserved. This drawing is to be obtained before copying or using the data other than for the purpose it was originally supplied.

Disclaimer:  
All dimensions and measurements to be checked on site.  
All dimensions from this drawing. This drawing is to be printed in colour.