






FRONT ELEVATION

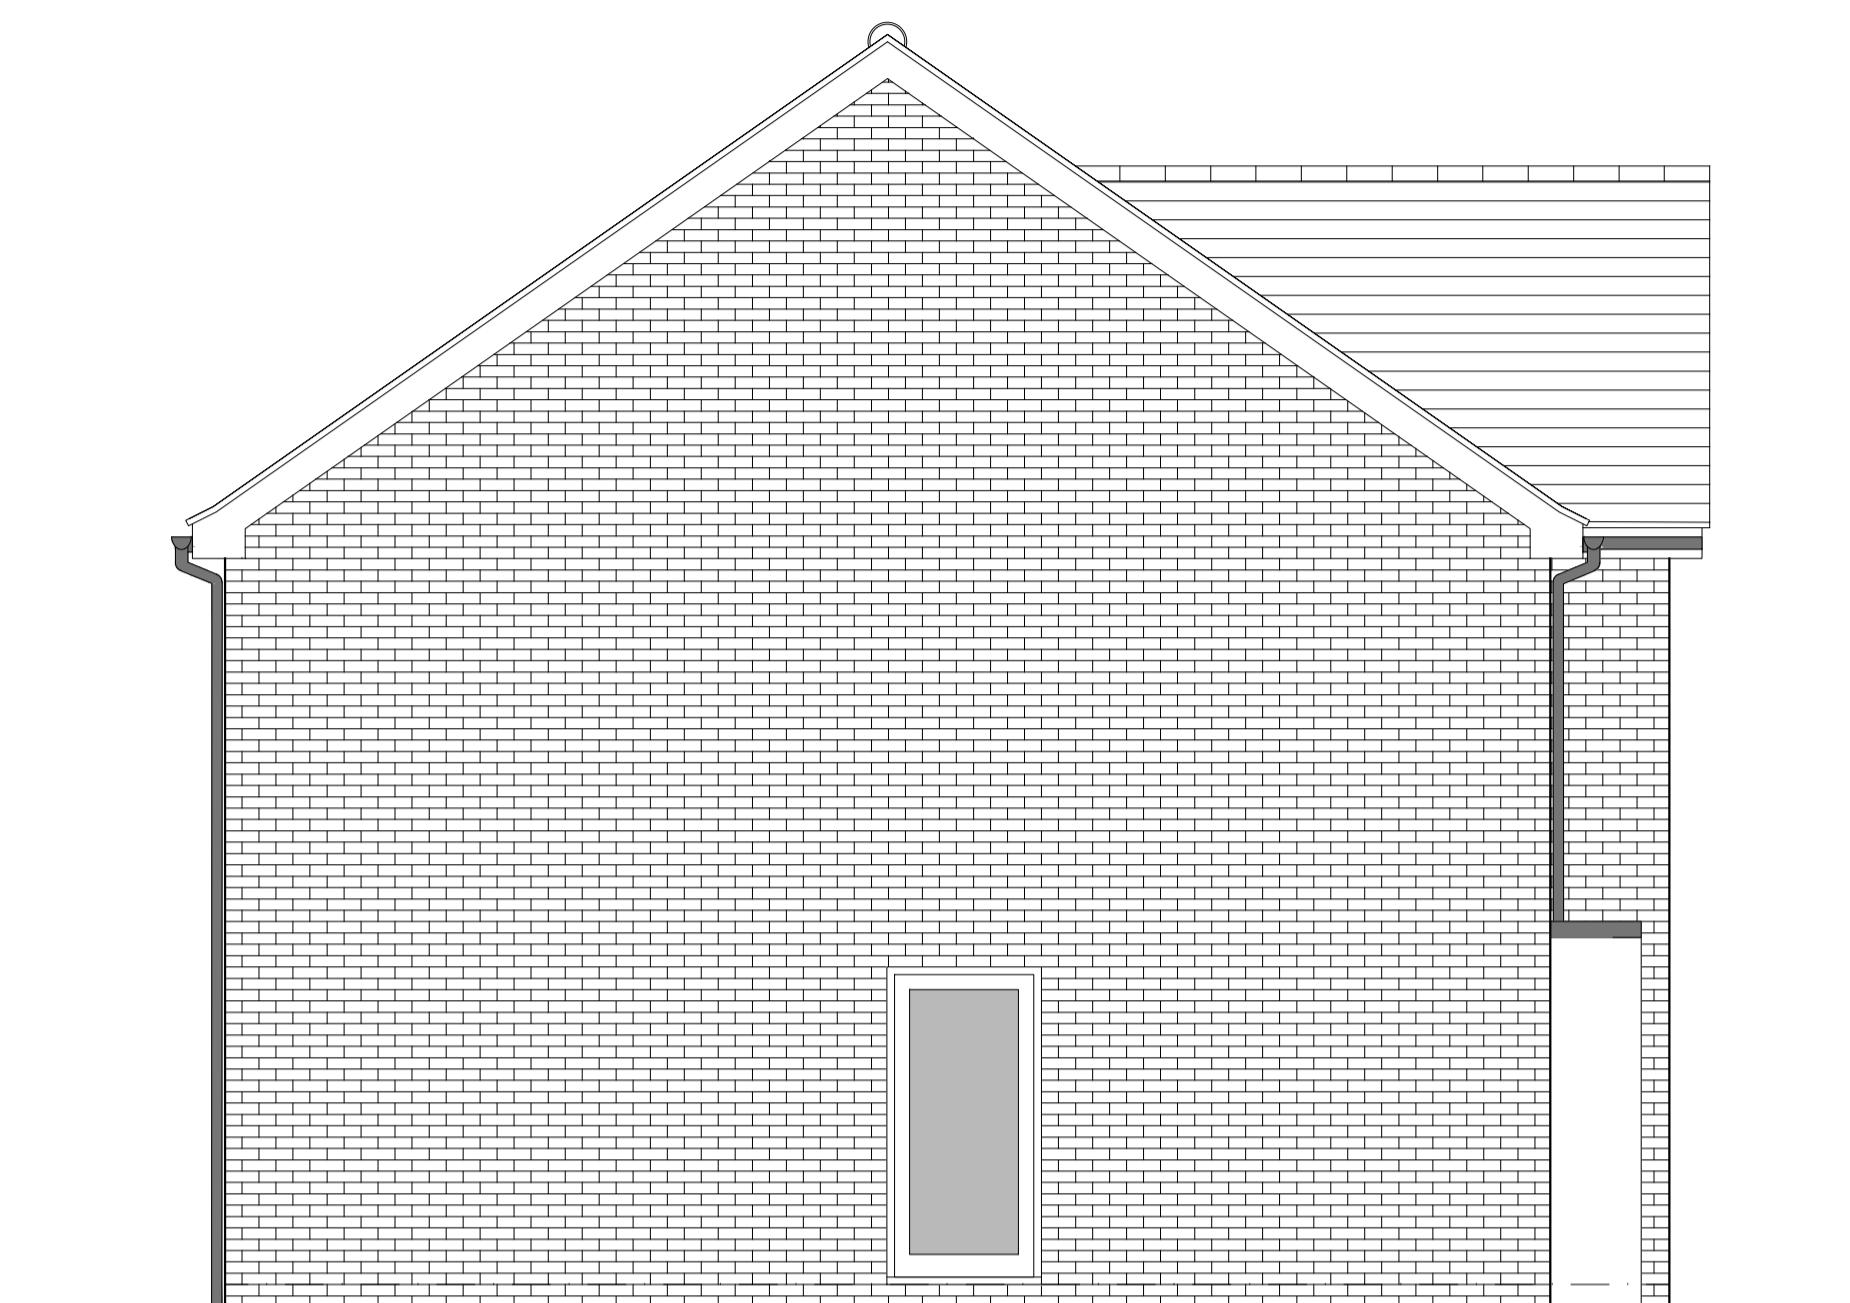

SIDE ELEVATION 1

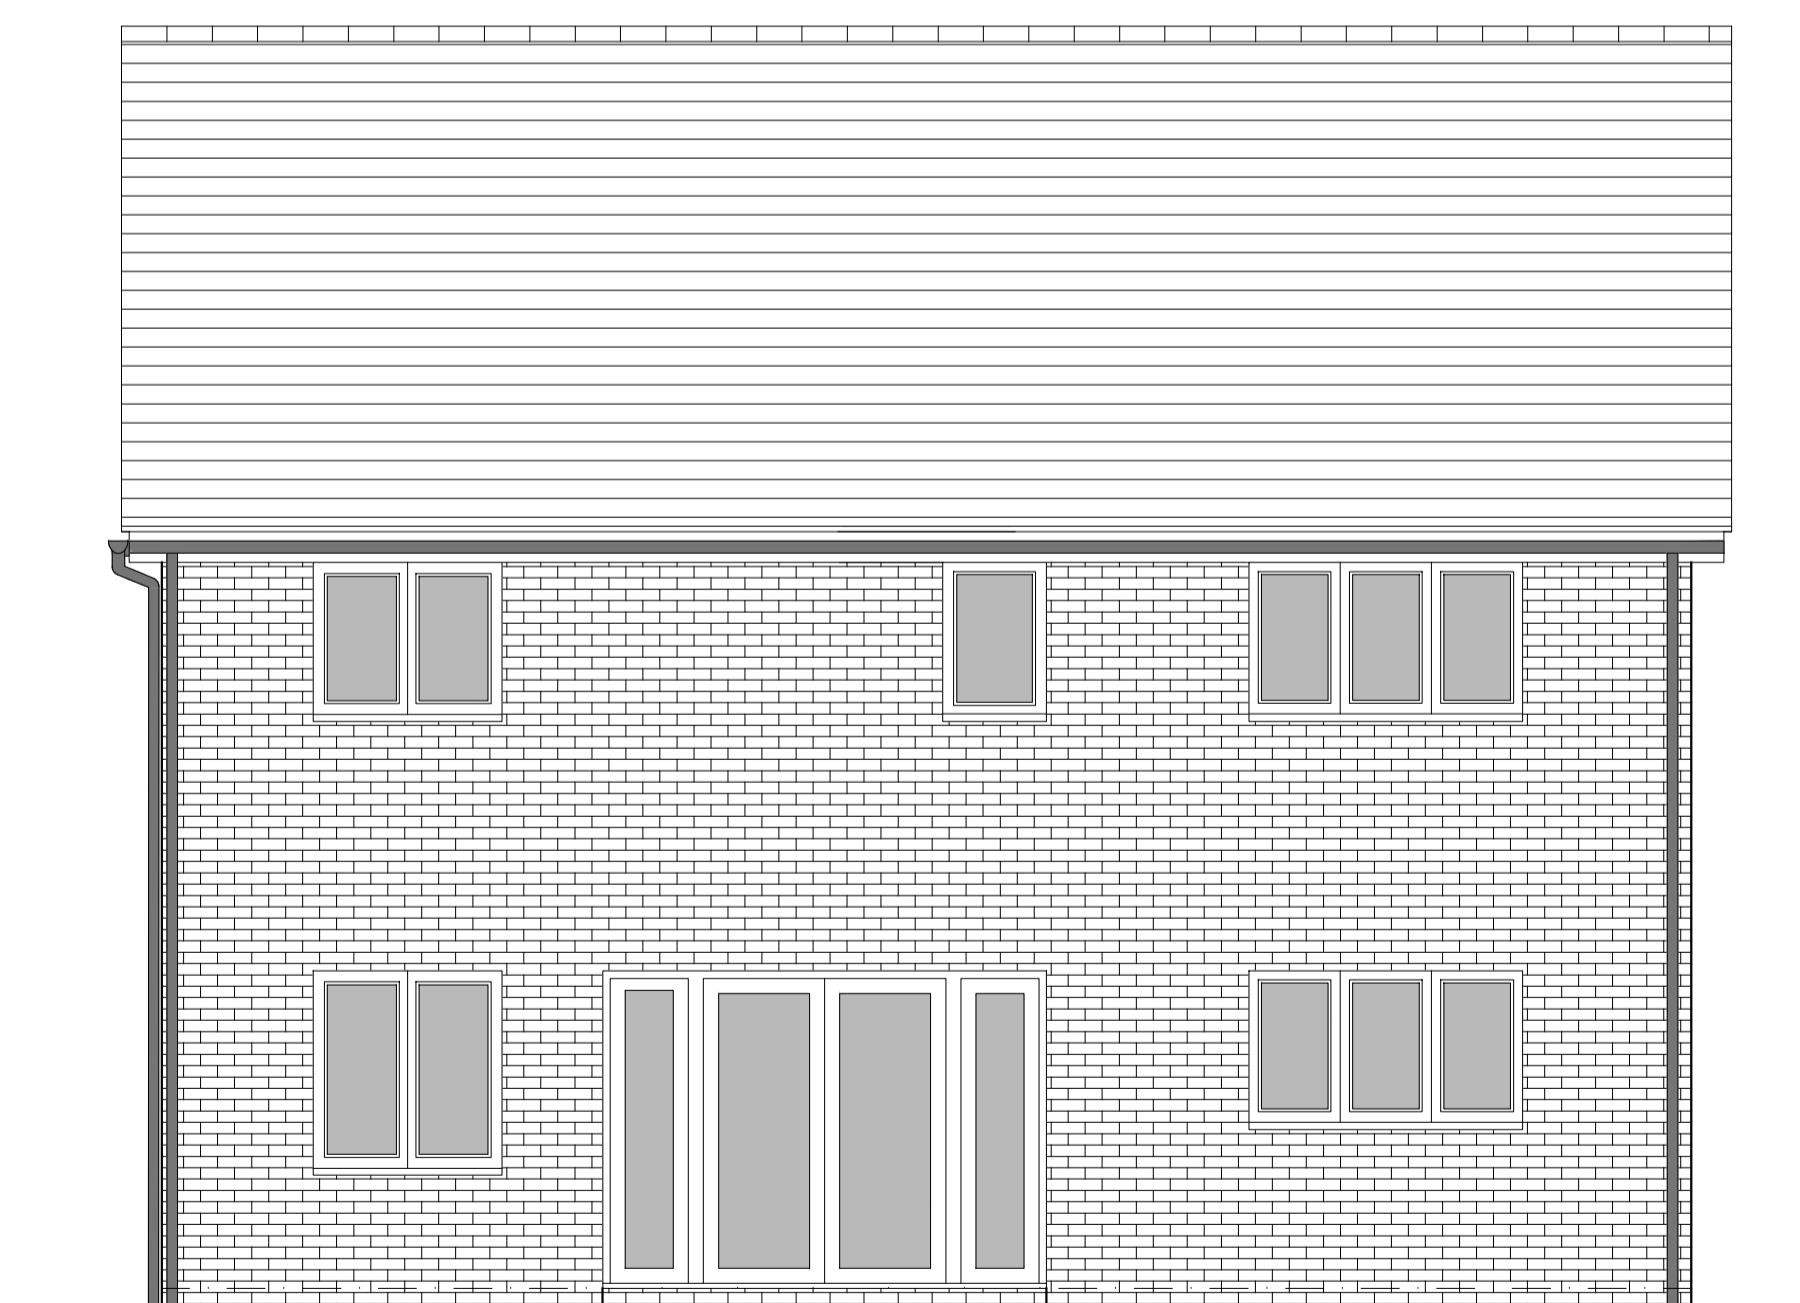

REAR ELEVATION

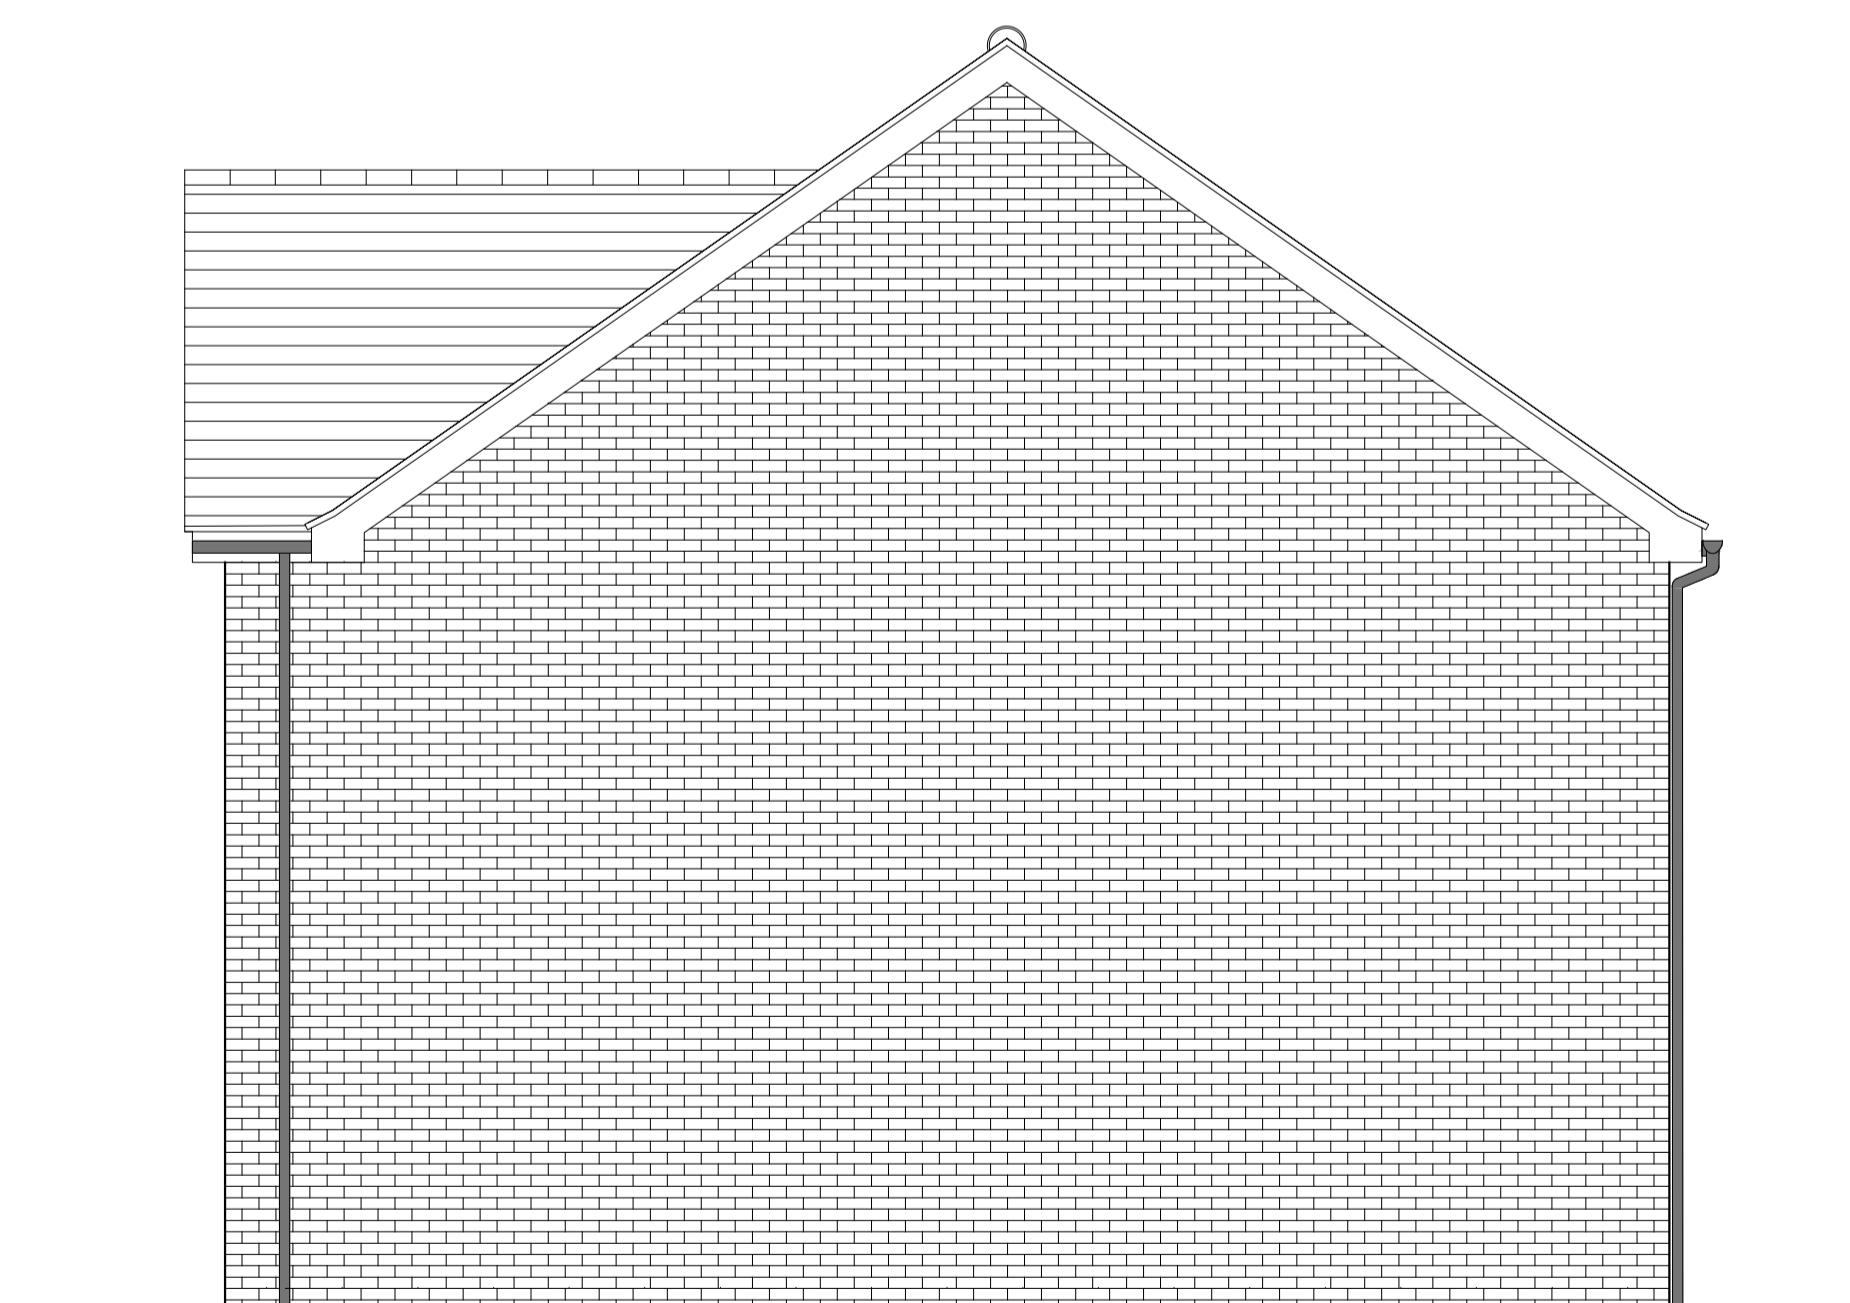

SIDE ELEVATION 2

0 0.5 1 2 3 4 5m
SCALE 1:50

HOUSETYPE VARIATIONS		
PLOT NUMBERS:	AS DRAWN	-
HANDED:	-	49
MATERIALS:	WALLS	- BRICK
	WALLS (TREATMENT)	- FLINT
	FENESTRATION	- UPVC
	OBSCURE WINDOWS	- BATHROOMS & ENSUITES
	EXTERNAL DOORS	- UPVC
	OBSCURE DOORS	- UTILITY ROOM
	ROOF	- TILE
	GUTTERING & DOWNPipes	- UPVC
	FASCIA & SOFFITS	- UPVC
WINDOW OMISSION:	PLOT(S)	- N/A
AREA OF UNIT (GIA):	156.2sqm	1681sqft
B. REGS PART M:	M4(2)	
NDSS COMPLIANT:	YES	
CHARACTER AREA:	RYEBANK PARK	

PLEASE SEE ACCOMMODATION SCHEDULE
FOR PLOT SPECIFIC PART M CATEGORY

Rev	Date	Amendment	Initials
<p>Project: PHASE 4 THE LANDINGS FORD, WEST SUSSEX</p> <p>Client: VISTRY SOUTH EAST</p> <p>Drawing: PROPOSED HOUSETYPE ELEVATIONS HT - "481" VARIANT "V4"</p> <p>Drawing no: 22.1706.5307</p> <p>Scale@A1: 1:50 Date: DEC 24 Drawn: CLP Checked: YC</p> <p>61-63 New London Road Chelmsford Essex CM2 0ND T: +44 (0)1245 933988 W: www.fincarchitects.com E: company@fincarchitects.com</p> <p>finc © FINC Architects Limited holds the copyright to all the information contained within this drawing and it may not be copied or reproduced in whole or in part without the written permission of the copyright owner. It is the responsibility of the user to ensure that the information contained within this drawing is up to date and suitable for the purpose it was originally supplied.</p> <p>Disclaimer: All dimensions and measurements to be checked on site. Do not measure from this drawing. This drawing is to be printed in colour.</p>			