






FRONT ELEVATION

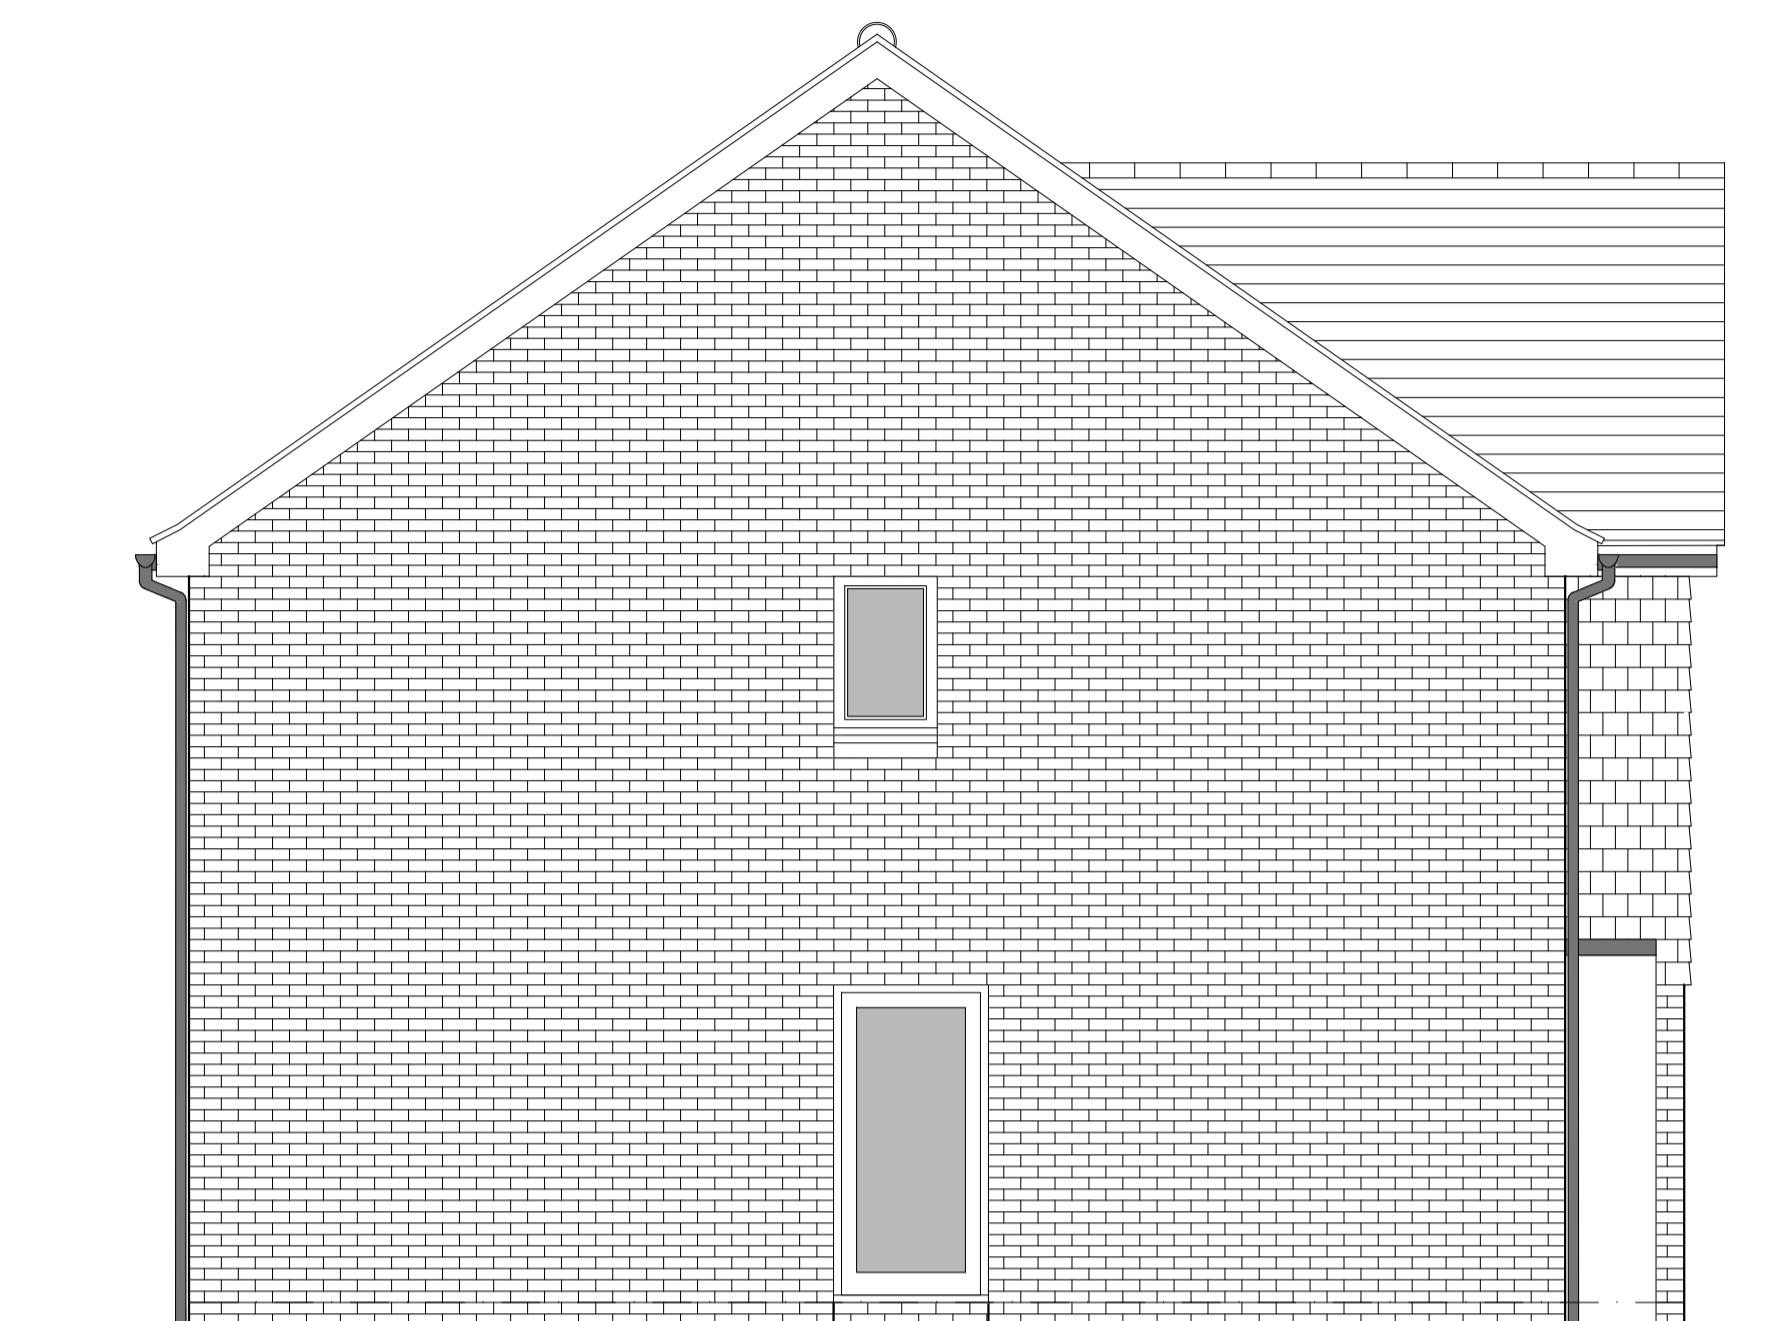

SIDE ELEVATION 1

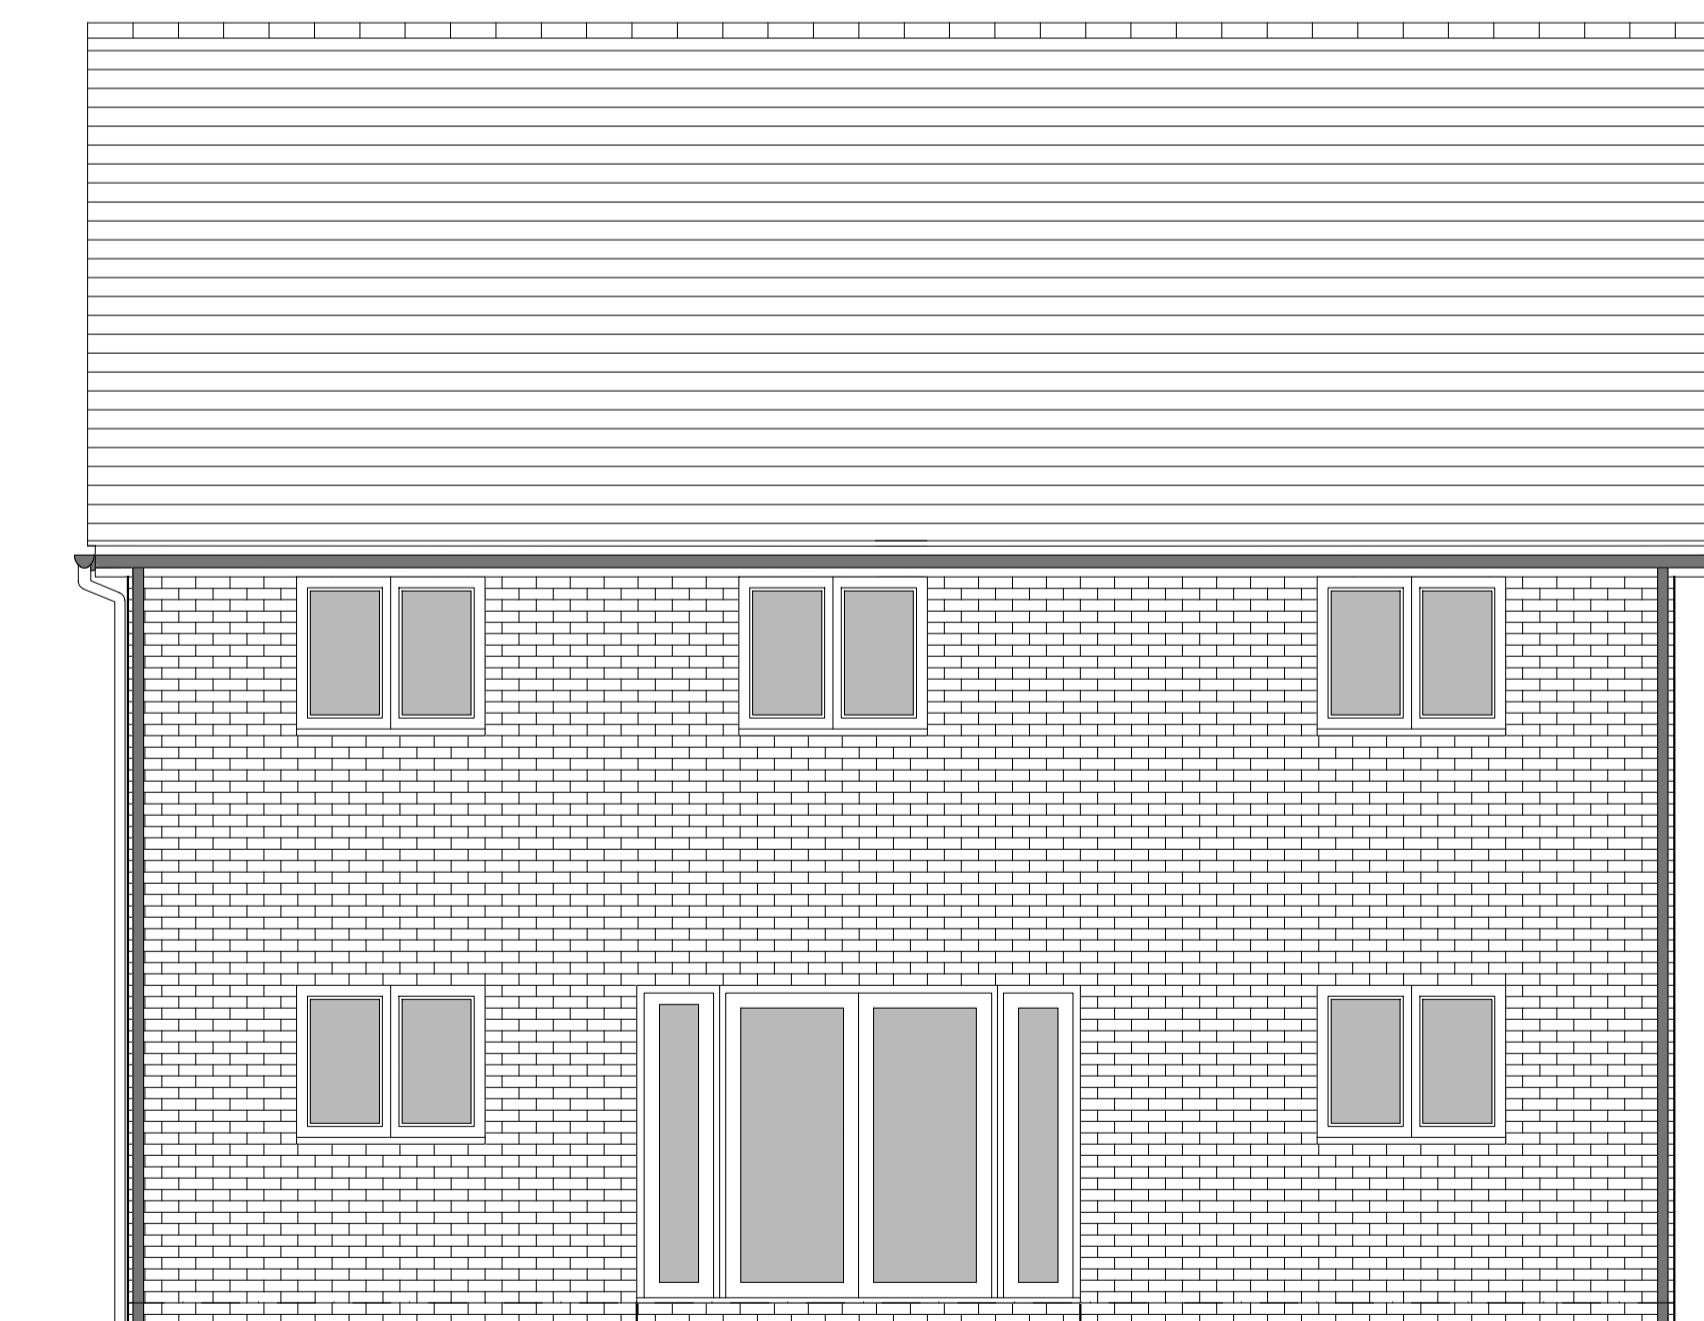

REAR ELEVATION

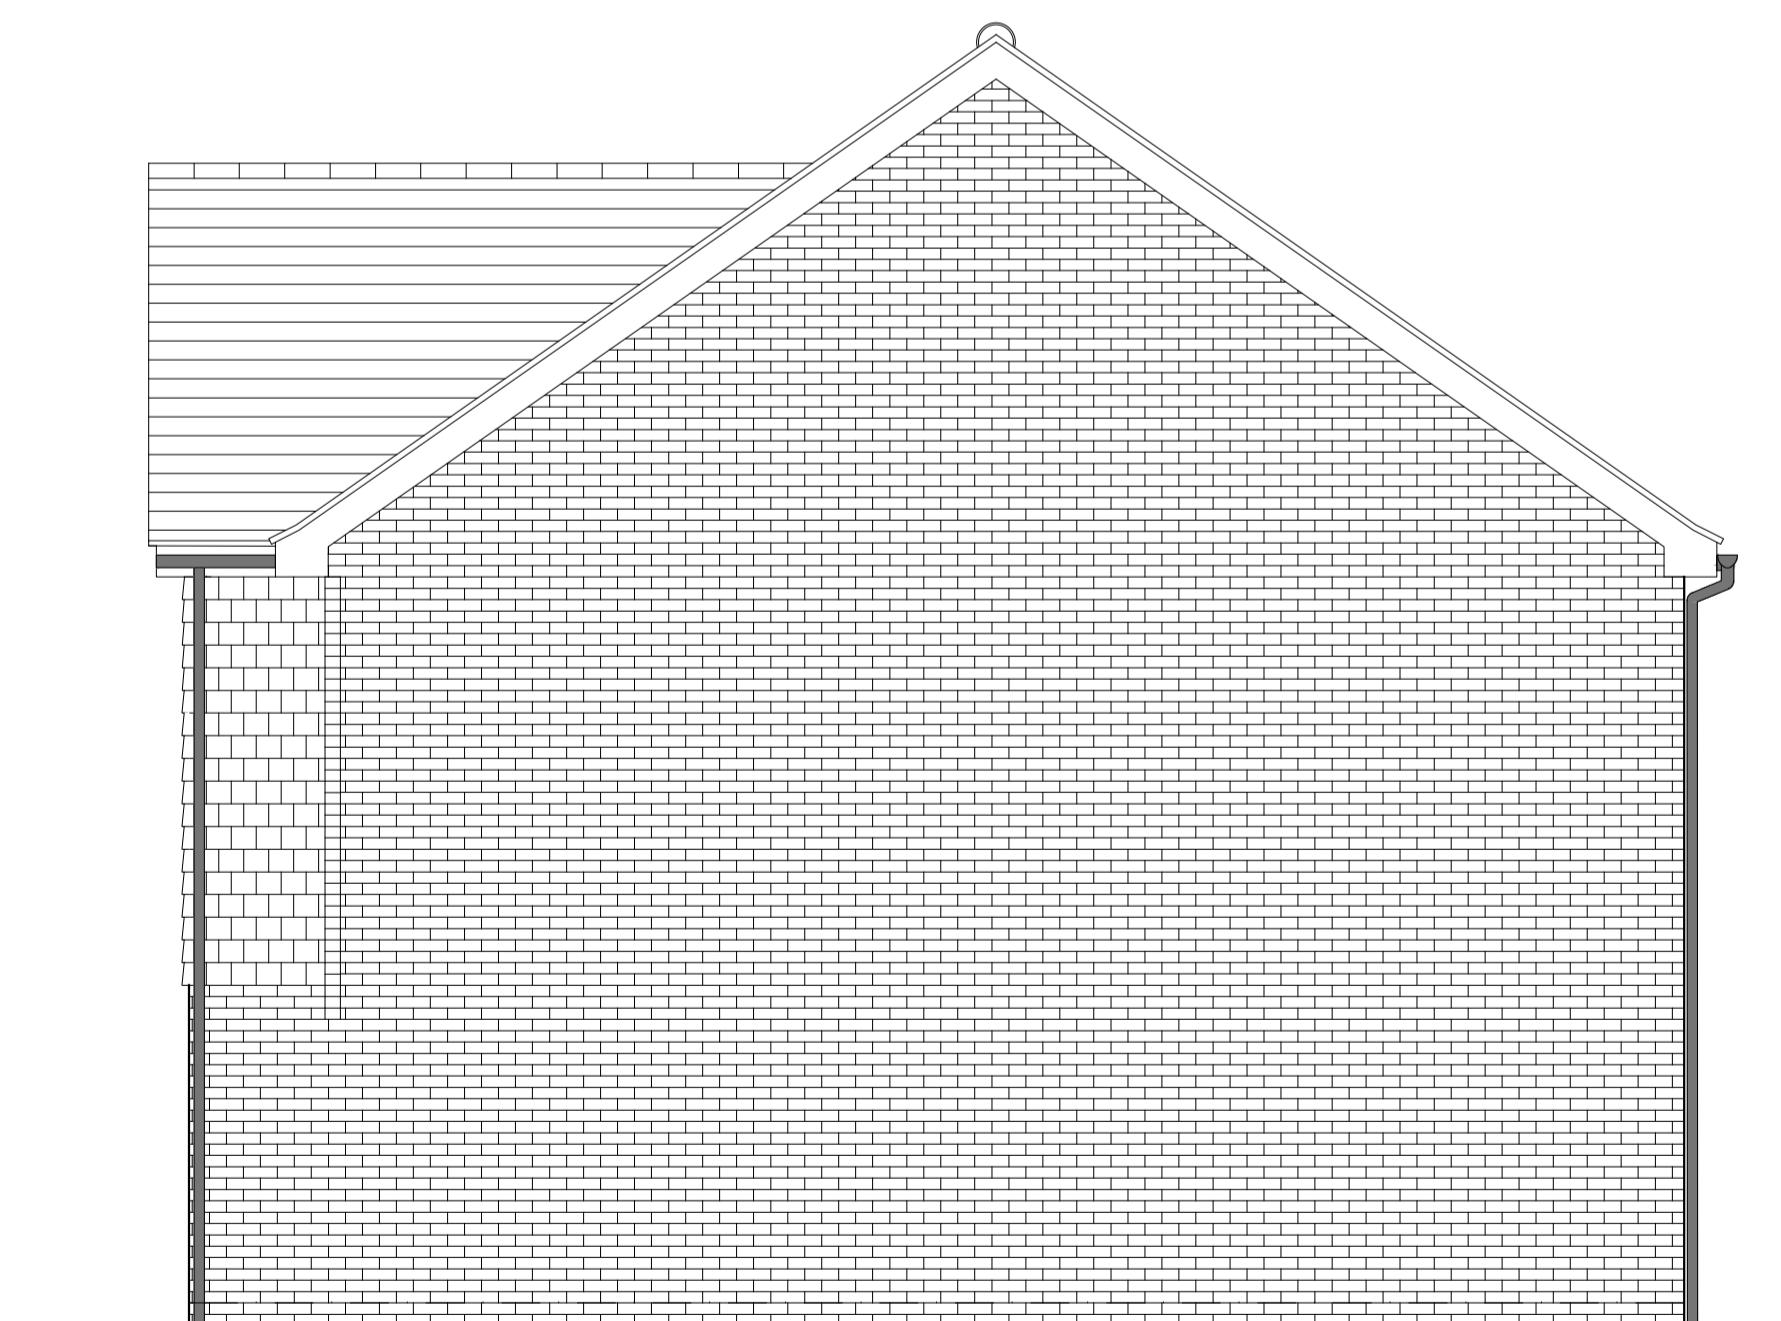

SIDE ELEVATION 2

0 0.5 1 2 3 4 5m  
SCALE 1:50

HOUSETYPE VARIATIONS		
PLOT NUMBERS:	AS DRAWN	- 129
HANDED:	-	
MATERIALS:	WALLS	- BRICK
	WALLS (TREATMENT)	- TILE HANGING
	FENESTRATION	- UPVC
	OBSCURE WINDOWS	- BATHROOMS & ENSUITES
	EXTERNAL DOORS	- UPVC
	OBSCURE DOORS	- UTILITY ROOM
	ROOF	- TILE
	GUTTERING & DOWNPPIPES	- UPVC
	FASCIA & SOFFITS	- UPVC
WINDOW OMISSION:	PLOT(S)	- N/A
AREA OF UNIT (GIA):	164.8sqm	1774sqft
B. REGS PART M:	M4(2)	
NDSS COMPLIANT:	YES	
CHARACTER AREA:	RUNWAY PARK	

PLEASE SEE ACCOMMODATION SCHEDULE  
FOR PLOT SPECIFIC PART M CATEGORY

B	10/12/2024	Revised canopy & door style to address LPA's comments	CLP
A	20.08.24	Side window removed	JC
Rev	Date	Amendment	Initials
Project:			
PHASE 4 THE LANDINGS FORD, WEST SUSSEX			
Client:			
VISTRY SOUTH EAST			
Drawing:			
PROPOSED HOUSETYPE ELEVATIONS HT - "581" VARIANT "V2"			
Drawing no:			
22.1706.5353			
Scale@A1: 1:50 Date: AUG 24 Drawn: JC/CH Checked: YC			
61-63 New London Road   Chelmsford   Essex   CM2 0ND T: +44 (0)1245 933988 W: <a href="http://www.fincarchitects.com">www.fincarchitects.com</a> E: <a href="mailto:company@fincarchitects.com">company@fincarchitects.com</a>			
Disclaimer: © FINC Architects Limited holds the copyright to all the information contained within this drawing and it may not be copied or reproduced in whole or in part without the express written consent of the copyright holder. All rights and copyright are reserved. All dimensions and measurements to be obtained before copying or using the data other than for the purpose it was originally supplied.			
All dimensions and measurements to be checked on site. Do not scale from this drawing. This drawing is to be printed in colour.			