


HOUSETYPE VARIATIONS	
PLOT NUMBERS:	AS DRAWN -
HANDED:	- 22
MATERIALS:	WALLS: BRICK WALLS (TREATMENT): TILE FENESTRATION: UPVC OBSCURE WINDOWS: BATHROOMS & ENSUITES EXTERNAL DOORS: UPVC OBSCURE DOORS: UTILITY ROOM ROOF: TILE GUTTERING & DOWNPipes: UPVC FASCIA & SOFFITS: UPVC
WINDOW OMISSION:	PLOT(S) - N/A
AREA OF UNIT (GIA):	164.8sqm 1774sqft
B. REGS PART M:	M4(2)
NDSS COMPLIANT:	YES
CHARACTER AREA:	RYEBANK PARK


PLEASE SEE ACCOMMODATION SCHEDULE
FOR PLOT SPECIFIC PART M CATEGORY



GROUND FLOOR PLAN

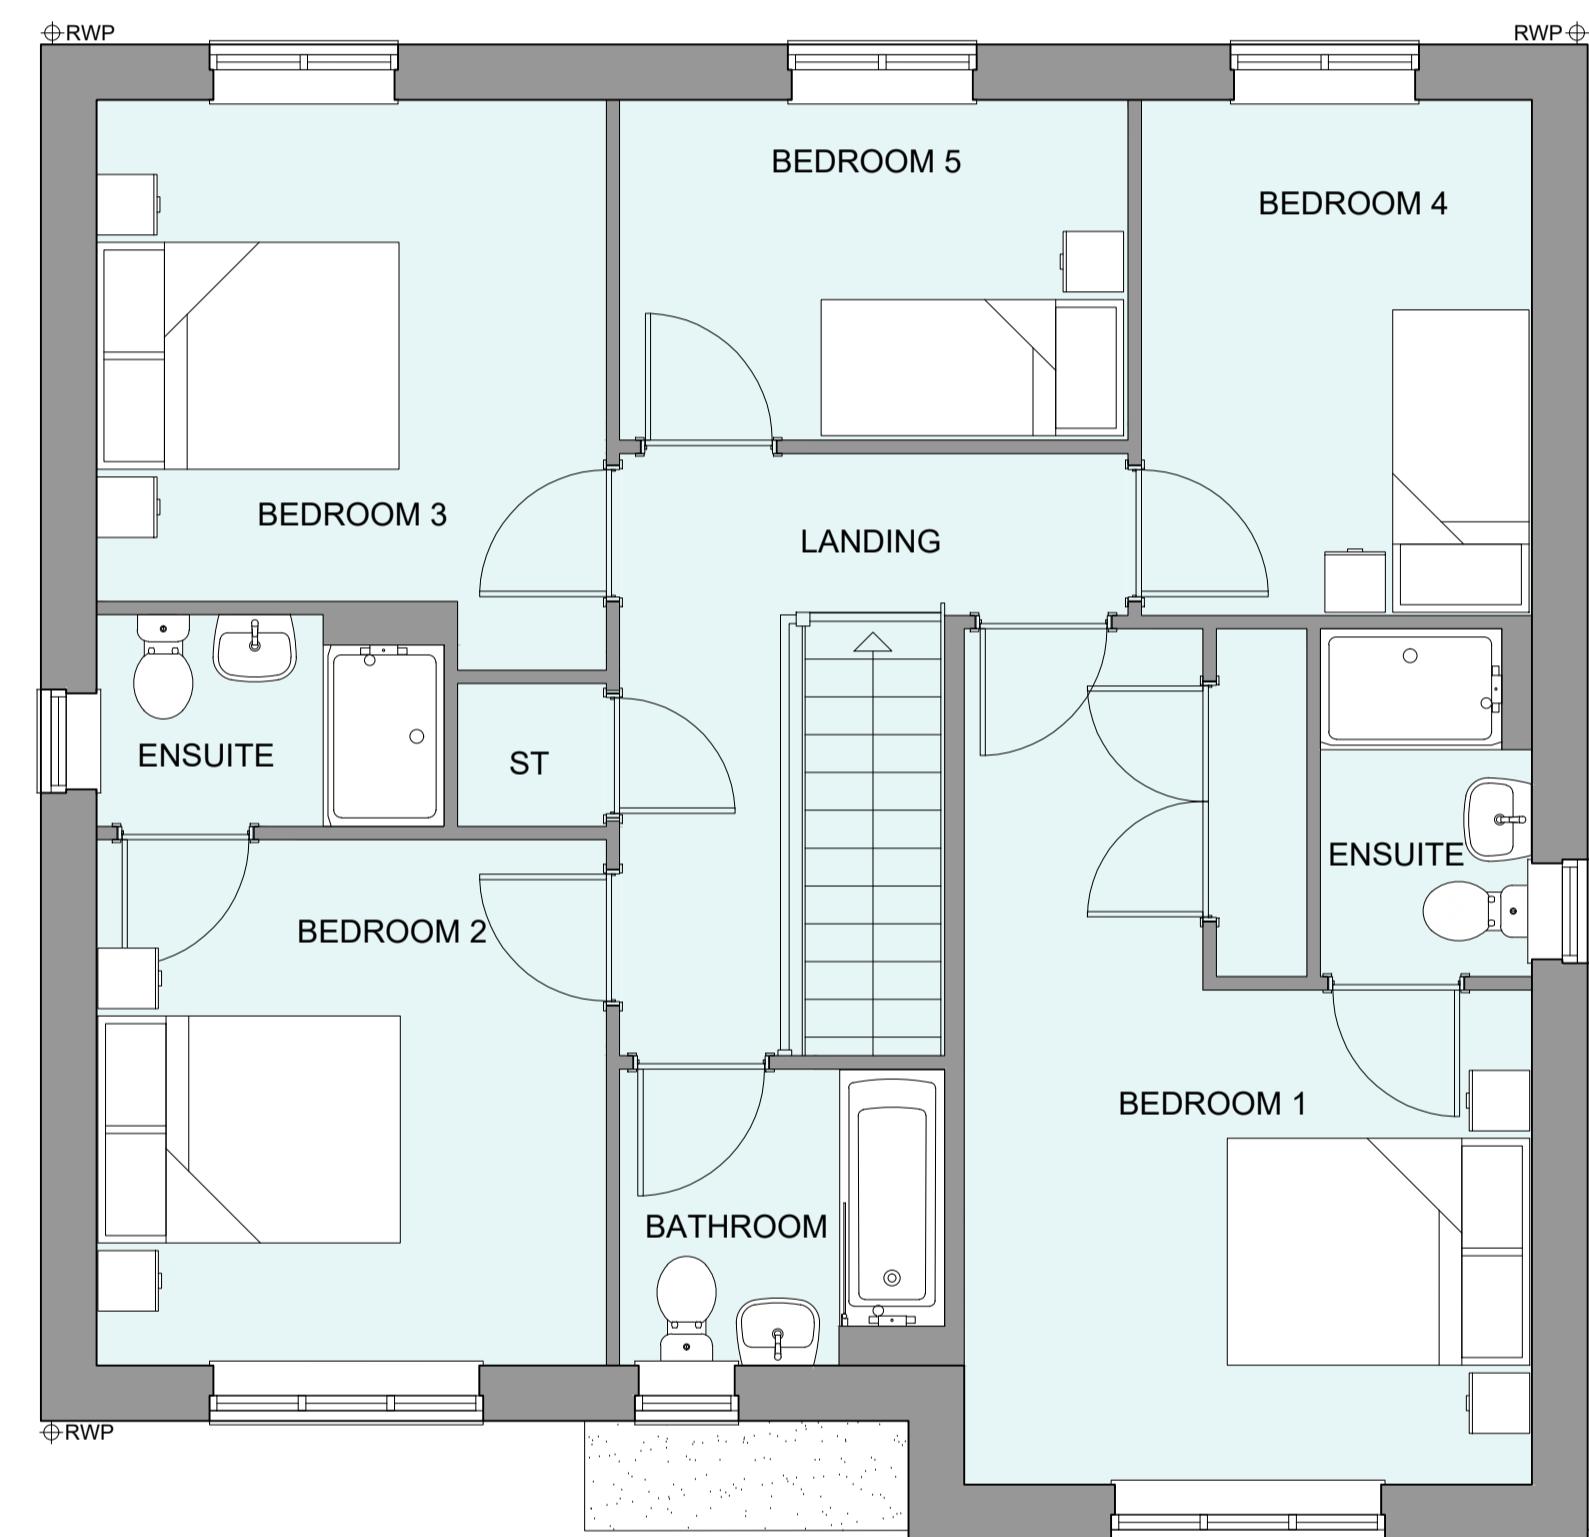

FIRST FLOOR PLAN

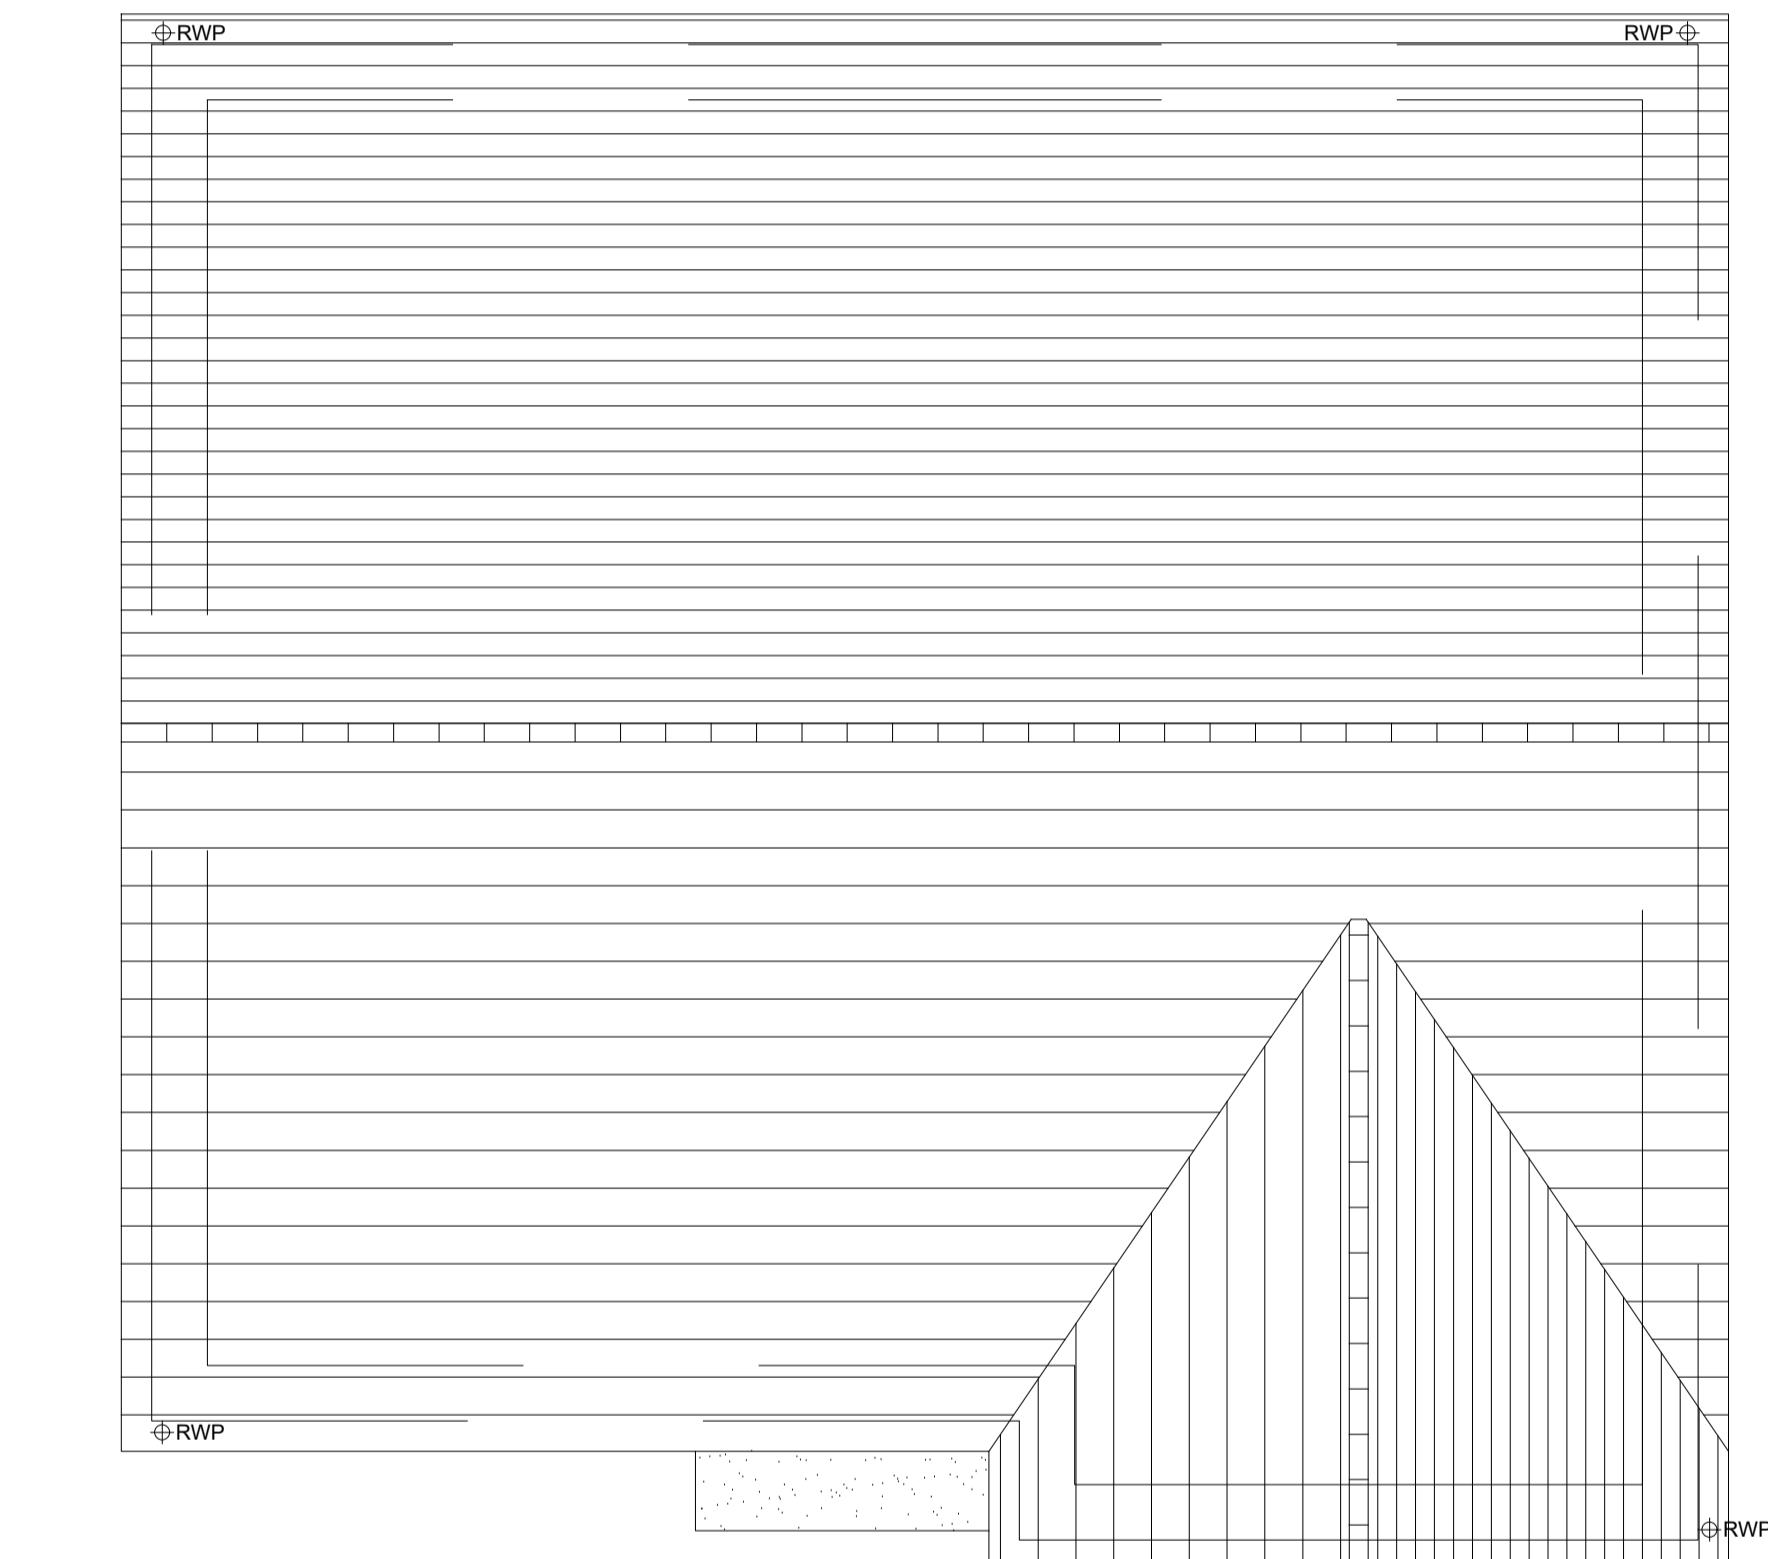

ROOF PLAN

A 10/12/2024 Revised canopy & door style to address LPA's comments
Rev Date Amendment Initials

Project:
PHASE 4 THE LANDINGS
FORD, WEST SUSSEX
Client:
VISTRY SOUTH EAST
Drawing:
PROPOSED HOUSETYPE PLANS
HT - "581" VARIANT "V3"

Drawing no: 22.1706.5354 Rev: A
Scale@A1: 1:50 Date: AUG 24 Drawn: JC/CH Checked: YC

61-63 New London Road | Chelmsford | Essex | CM2 0ND
T: +44 (0)1245 933988
W: www.fincarchitects.com
E: company@fincarchitects.com

© FINC Architects Limited holds the copyright to all the information contained within this drawing and it may not be copied or used for any purpose other than for the purpose it was originally supplied.
All dimensions and measurements to be checked on site.
Do not measure from this drawing. This drawing is to be printed in colour.

ASB DISTRICT COUNCIL FIBRATES