






FRONT ELEVATION

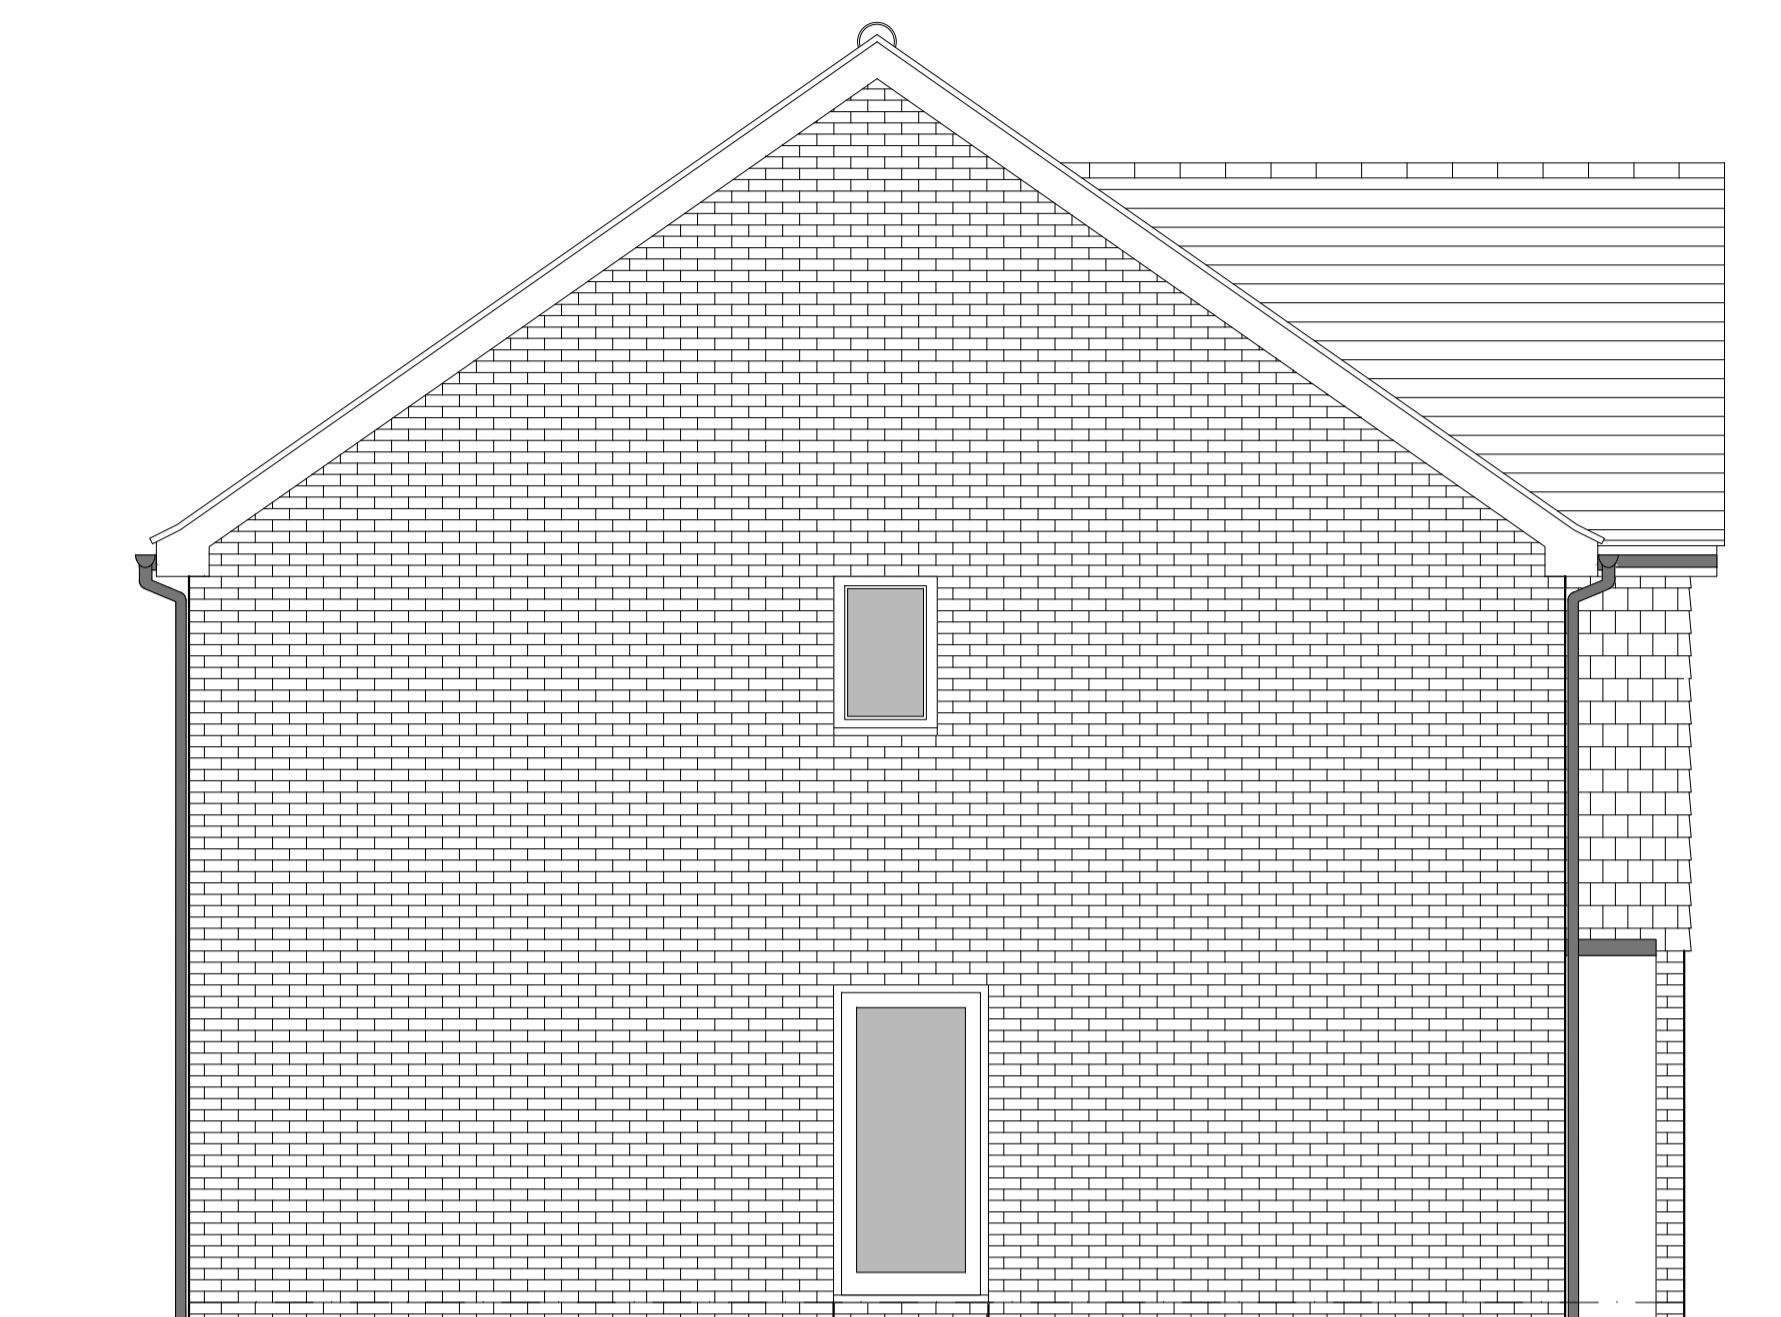

SIDE ELEVATION 1

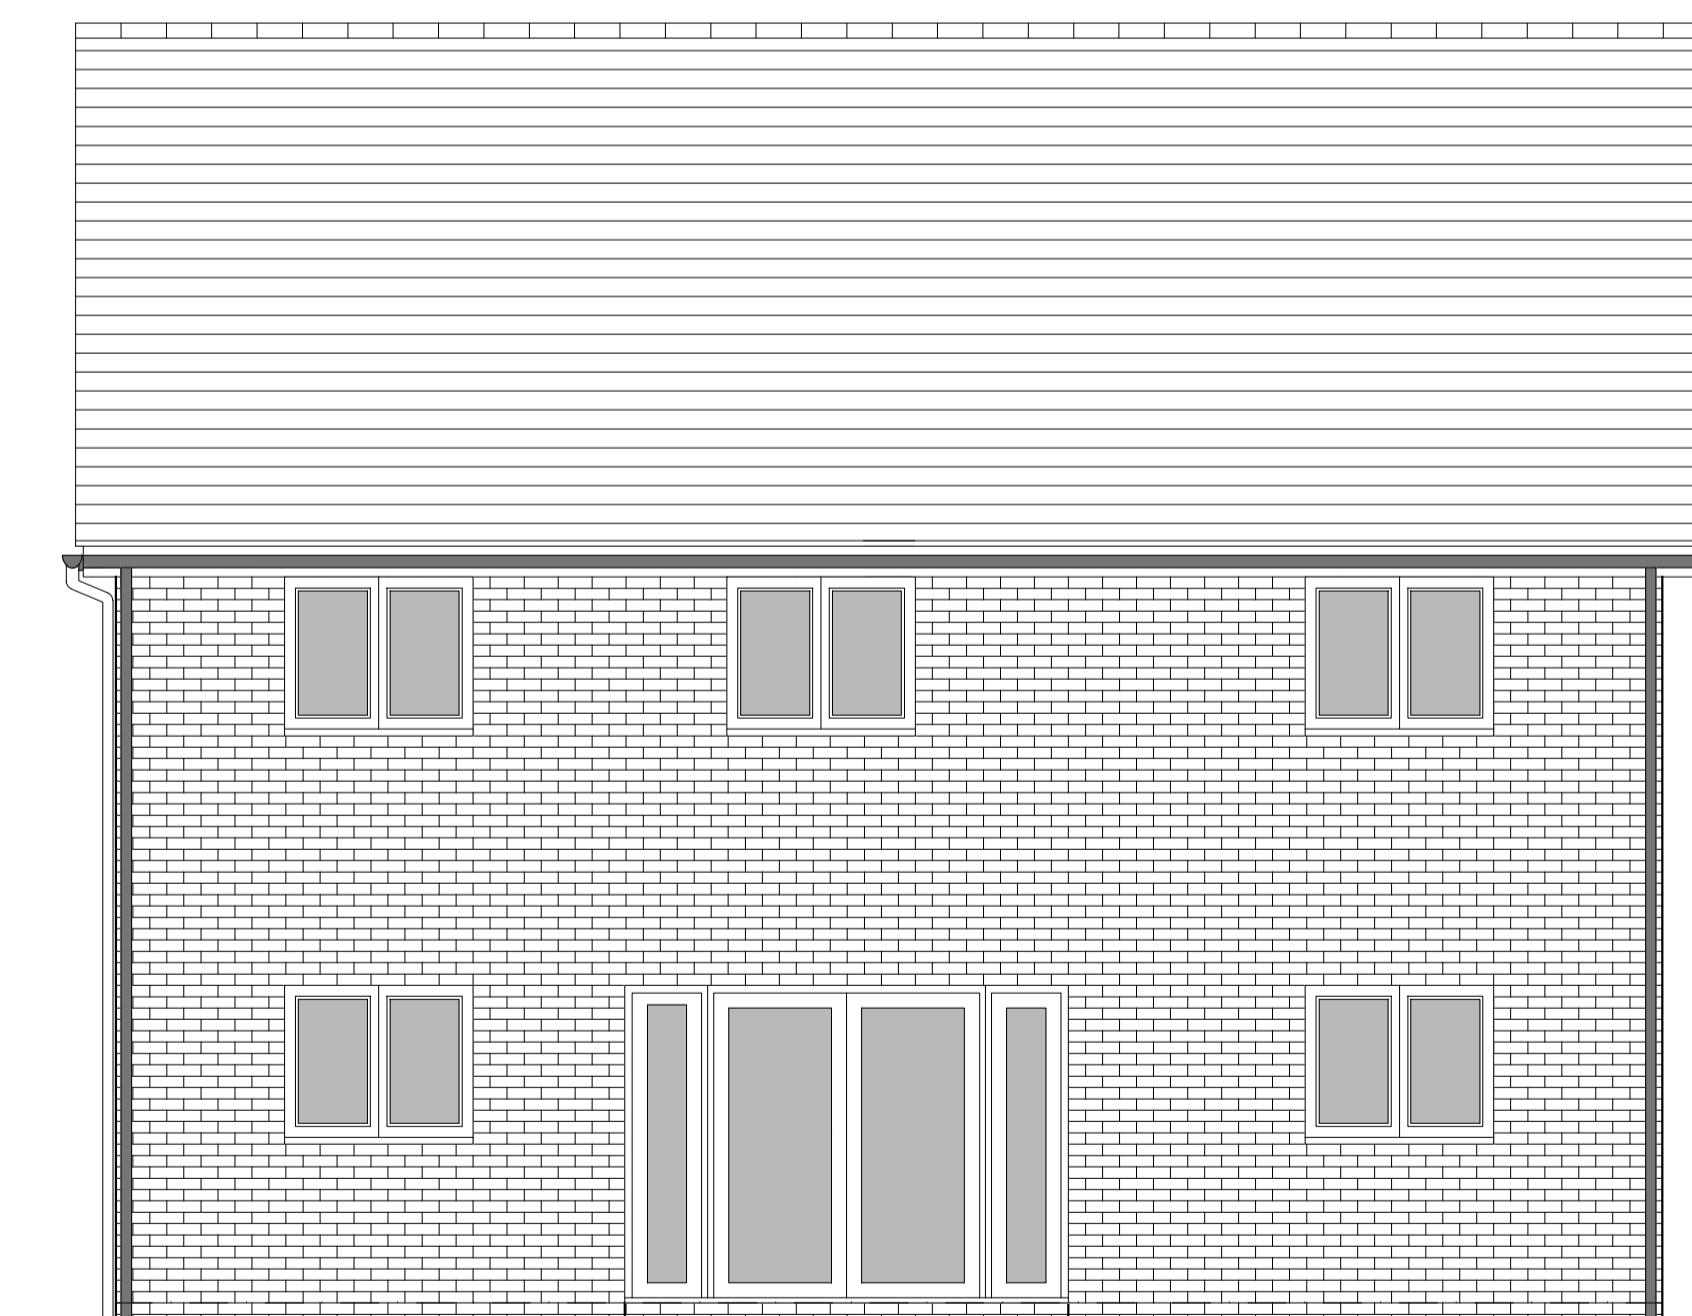

REAR ELEVATION

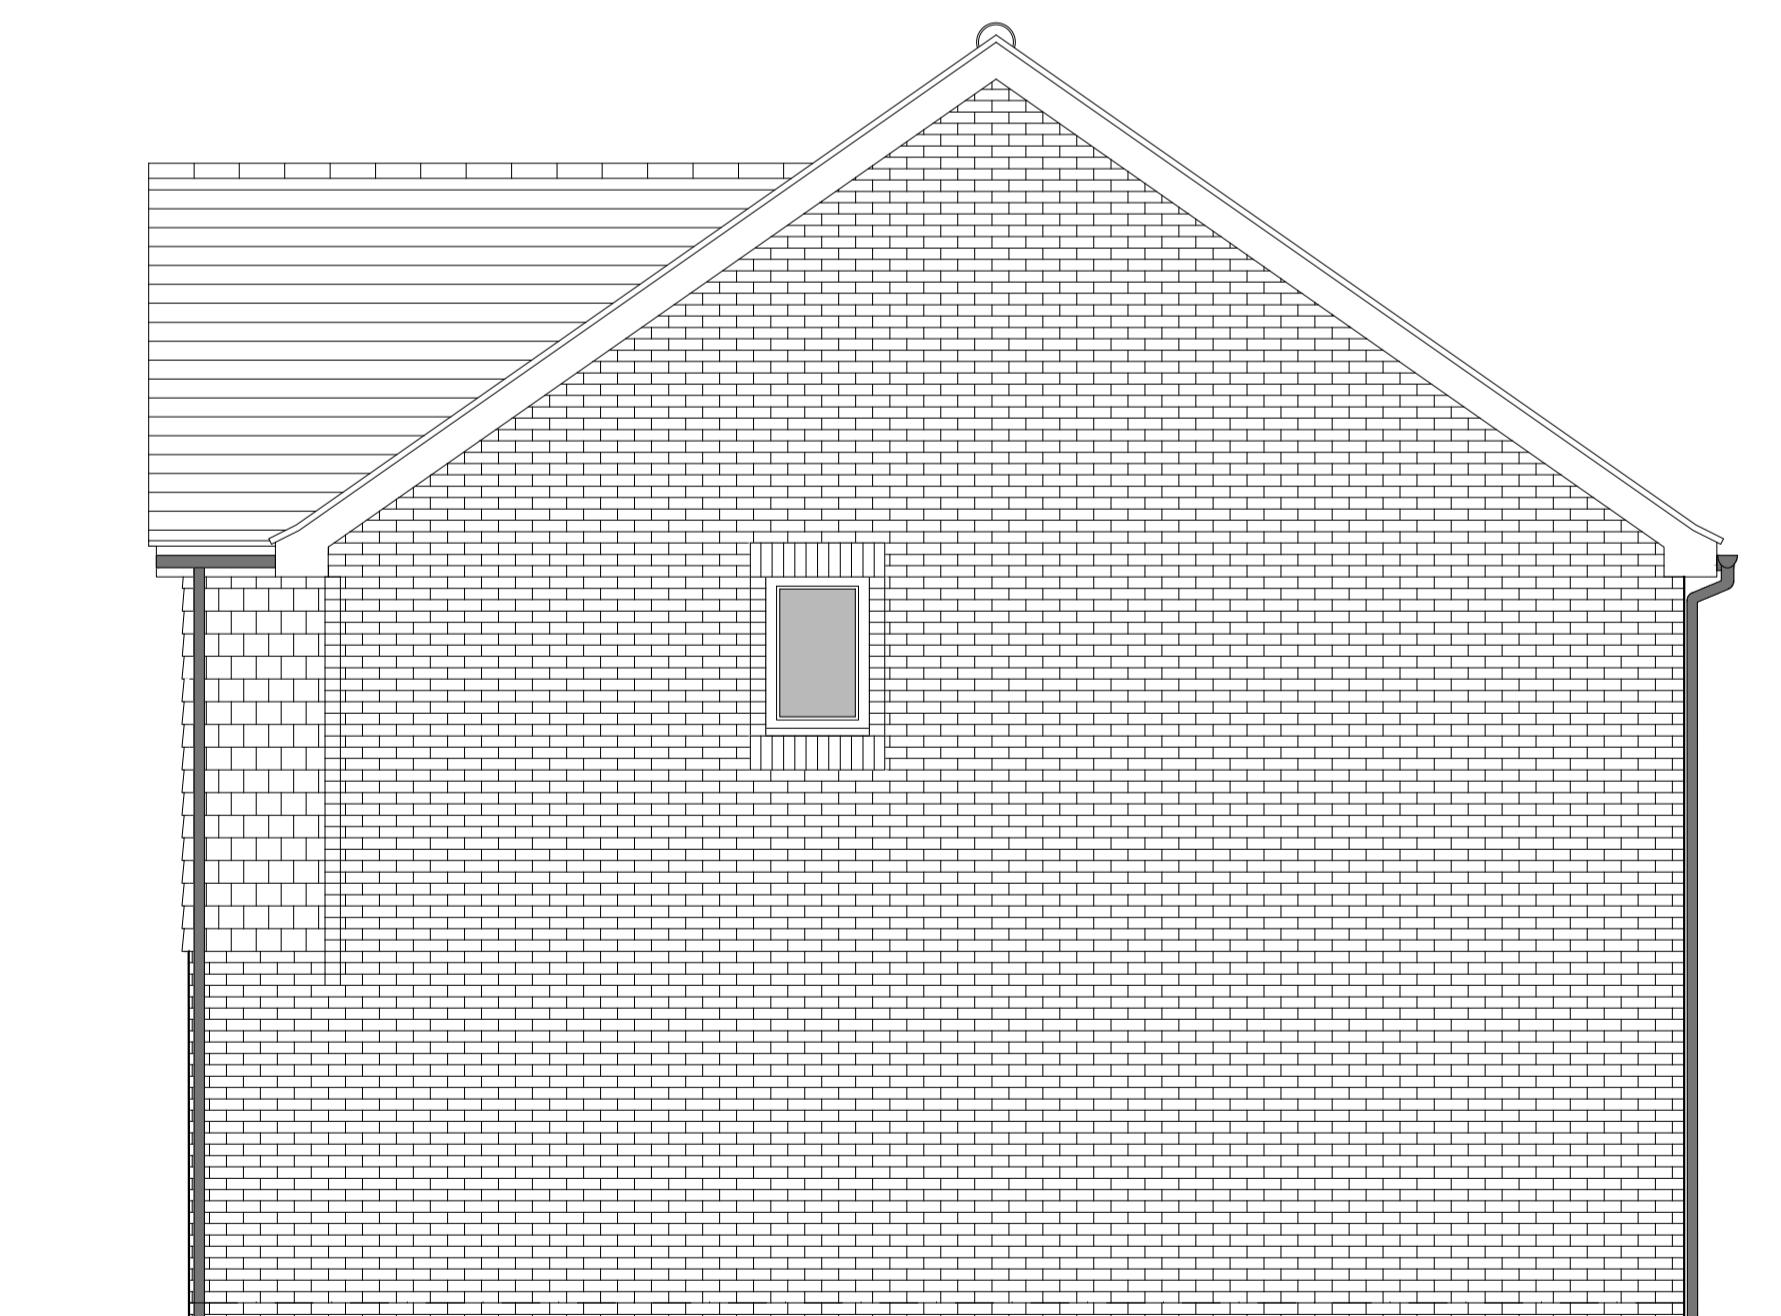

SIDE ELEVATION 2

0 0.5 1 2 3 4 5m  
SCALE 1:50

HOUSETYPE VARIATIONS	
PLOT NUMBERS:	AS DRAWN -
HANDED:	- 22
MATERIALS:	WALLS: BRICK WALLS (TREATMENT): TILE FENESTRATION: UPVC OBSCURE WINDOWS: BATHROOMS & ENSUITES EXTERNAL DOORS: UPVC OBSCURE DOORS: UTILITY ROOM ROOF: TILE GUTTERING & DOWNPipes: UPVC FASCIA & SOFFITS: UPVC
WINDOW OMISSION:	PLOT(S) - N/A
AREA OF UNIT (GIA):	164.8sqm 1774sqft
B. REGS PART M:	M4(2)
NDSS COMPLIANT:	YES
CHARACTER AREA:	RYEBANK PARK

A	10/12/2024	Revised canopy, door style & handings to address LPA's comments	CLP
Rev	Date	Amendment	Initials
Project: <b>PHASE 4 THE LANDINGS</b> FORD, WEST SUSSEX			
Client: VISTRY SOUTH EAST			
Drawing: PROPOSED HOUSETYPE ELEVATIONS HT - "581" VARIANT "V3"			
Drawing no:	22.1706.5355	Rev:	A
Scale@A1:	1:50	Date:	AUG 24
Drawn:	JC/CH	Checked:	YC
61-63 New London Road   Chelmsford   Essex   CM2 0ND			
T: +44 (0)1245 933988			
W: <a href="http://www.fincarchitects.com">www.fincarchitects.com</a>			
E: <a href="mailto:company@fincarchitects.com">company@fincarchitects.com</a>			
© FINC Architects Limited holds the copyright to all the information contained within this drawing. It is the property of the client and may not be copied or used for any purpose other than for the purpose it was originally supplied.			
All dimensions and measurements to be checked on site.			
Do not measure from this drawing. This drawing is to be printed in colour.			