






FRONT ELEVATION

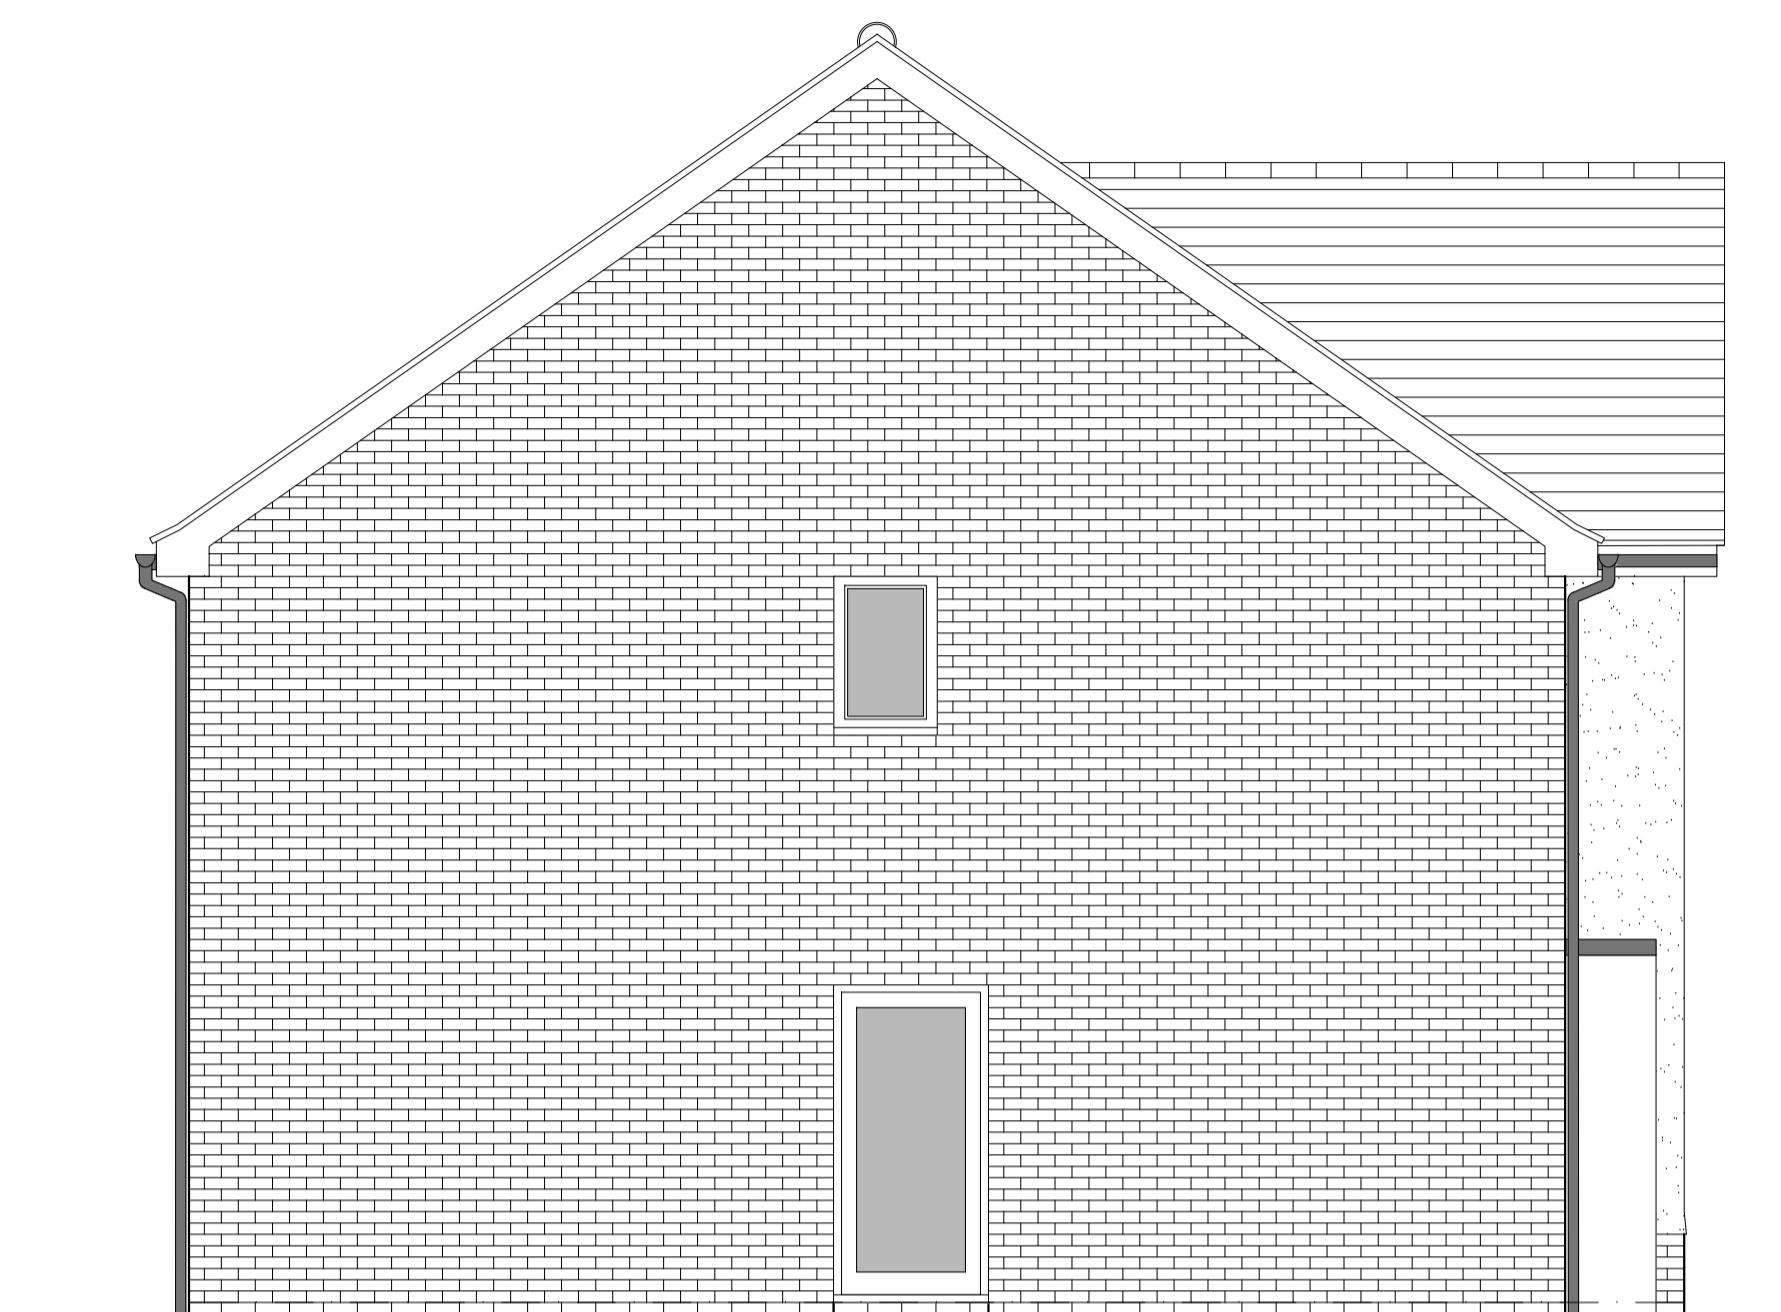

SIDE ELEVATION 1

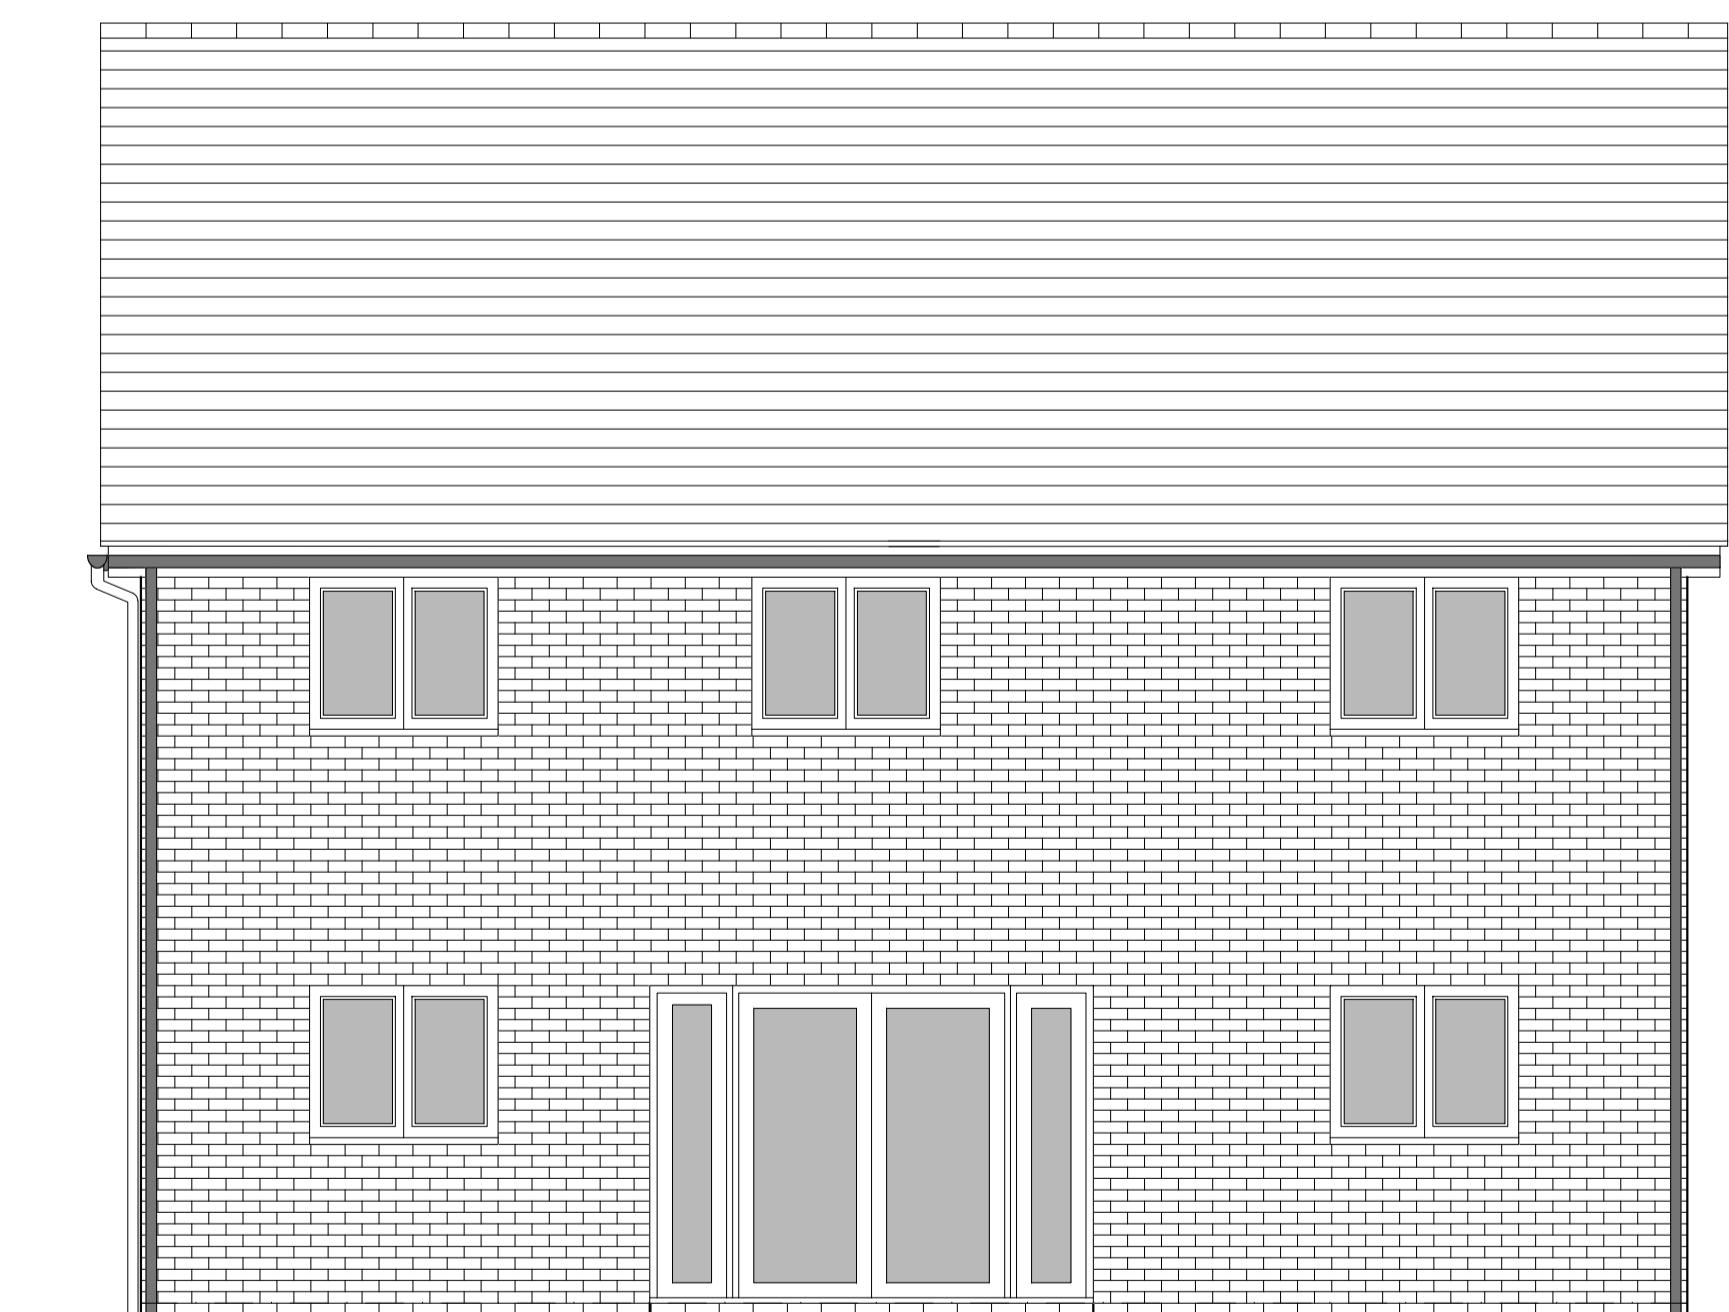

REAR ELEVATION

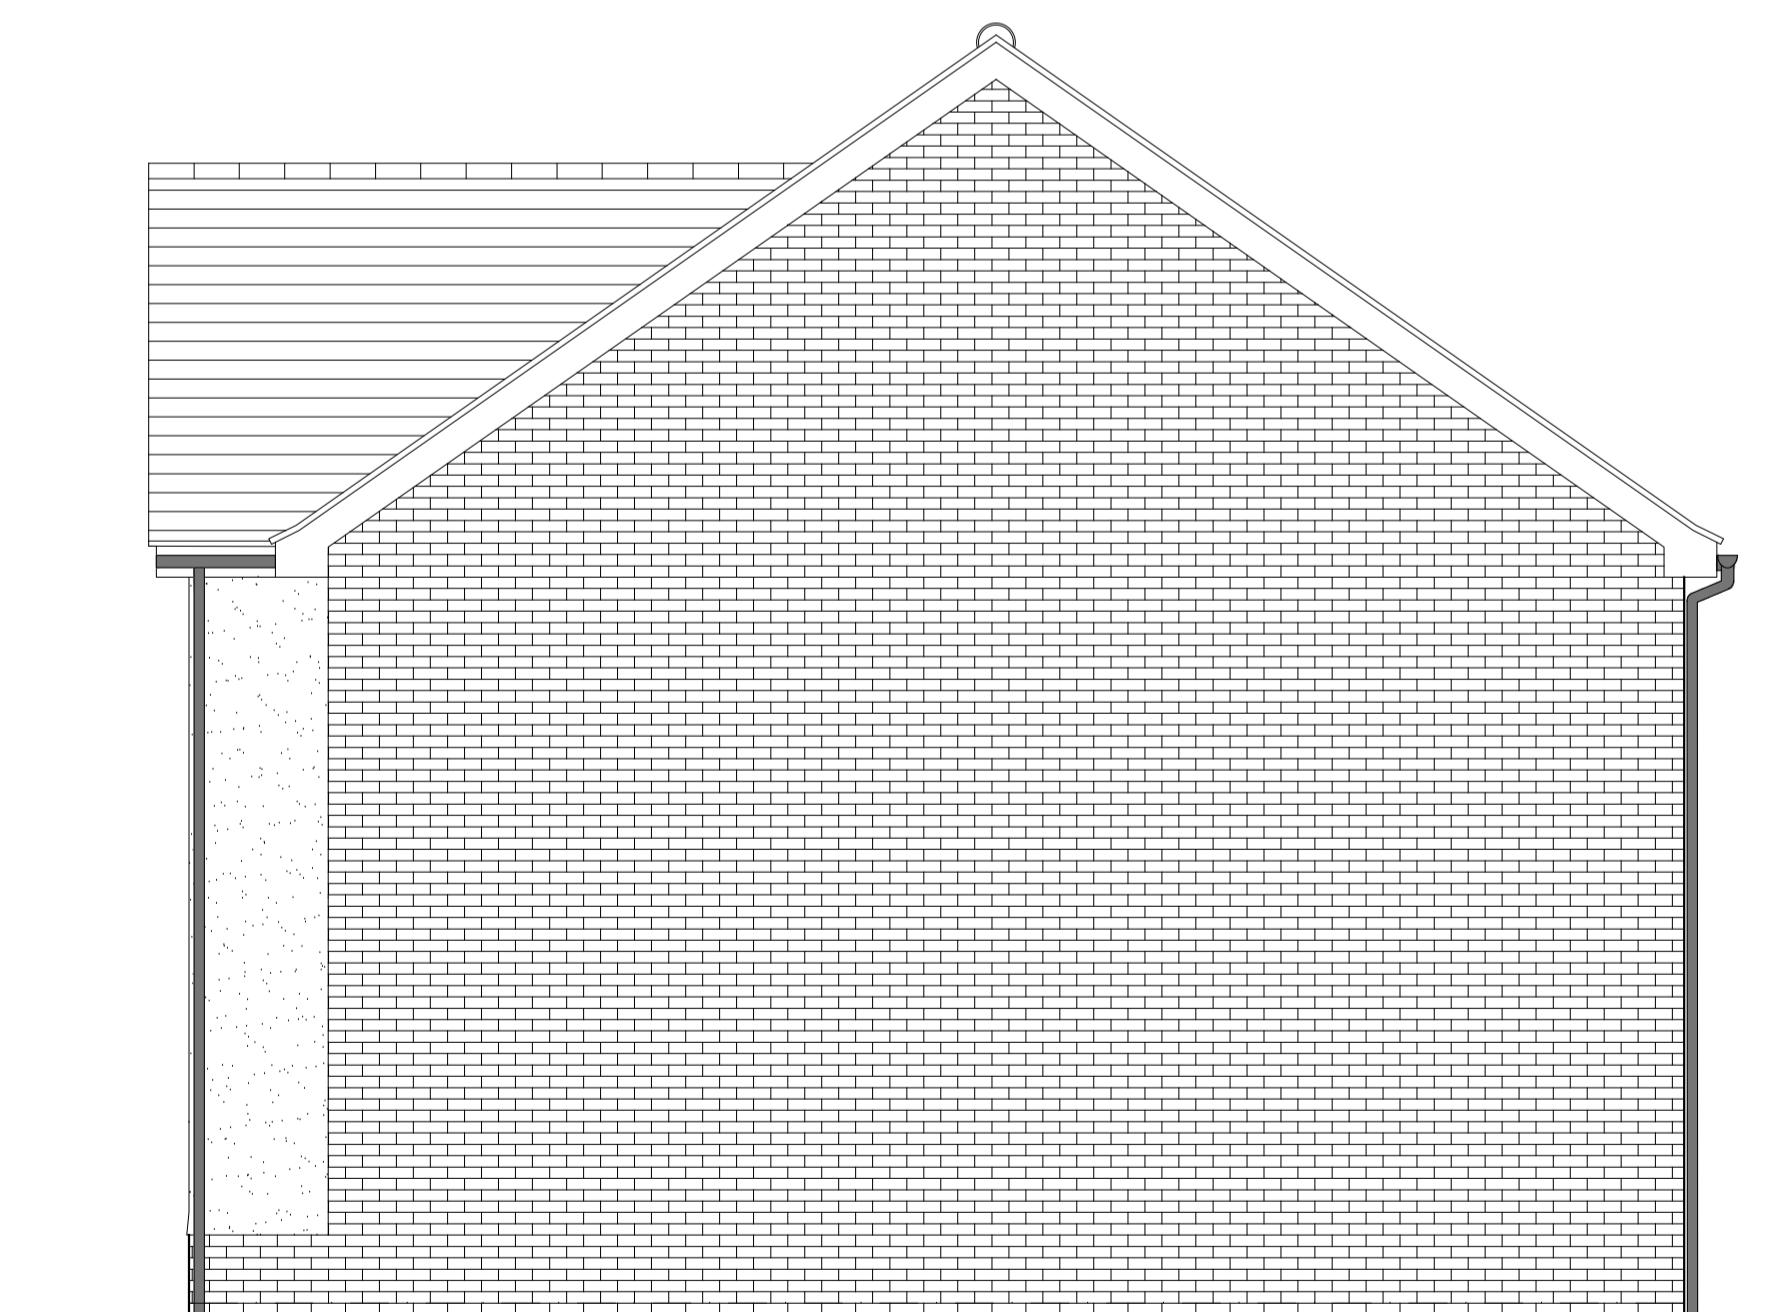

SIDE ELEVATION 2

HOUSETYPE VARIATIONS	
PLOT NUMBERS:	AS DRAWN -
HANDED:	- 48
MATERIALS:	WALLS: BRICK WALLS (TREATMENT): RENDER FENESTRATION: UPVC OBSCURE WINDOWS: BATHROOMS & ENSUITES EXTERNAL DOORS: UPVC OBSCURE DOORS: UTILITY ROOM ROOF: TILE GUTTERING & DOWNPipes: UPVC FASCIA & SOFFITS: UPVC
WINDOW OMISSION:	PLOT(S) - N/A
AREA OF UNIT (GIA):	164.8sqm 1774sqft
B. REGS PART M:	M4(2)
NDSS COMPLIANT:	YES
CHARACTER AREA:	RYEBANK PARK

PLEASE SEE ACCOMMODATION SCHEDULE
FOR PLOT SPECIFIC PART M CATEGORY

Rev	Date	Amendment	Initials
Project:			
PHASE 4 THE LANDINGS FORD, WEST SUSSEX			
Client:			
VISTRY SOUTH EAST			
Drawing:			
PROPOSED HOUSETYPE ELEVATIONS HT - "581" VARIANT "V5"			
Drawing no:			
22.1706.5359			
Scale@A1: 1:50 Date: DEC 24 Drawn: CLP Checked: YC			
FINC Architects Ltd 61-63 New London Road Chelmsford Essex CM2 0ND T: +44 (0)1245 933988 W: www.fincarchitects.com E: company@fincarchitects.com			
Disclaimer: © FINC Architects Limited holds the copyright to all the information contained within this drawing. This drawing and its contents may not be copied or used for any other purpose than for the purpose it was originally supplied.			
All dimensions and measurements to be checked on site. No dimensions from this drawing. This drawing is to be printed in colour.			

PLANNING ISSUE