




SIDE ELEVATION 1

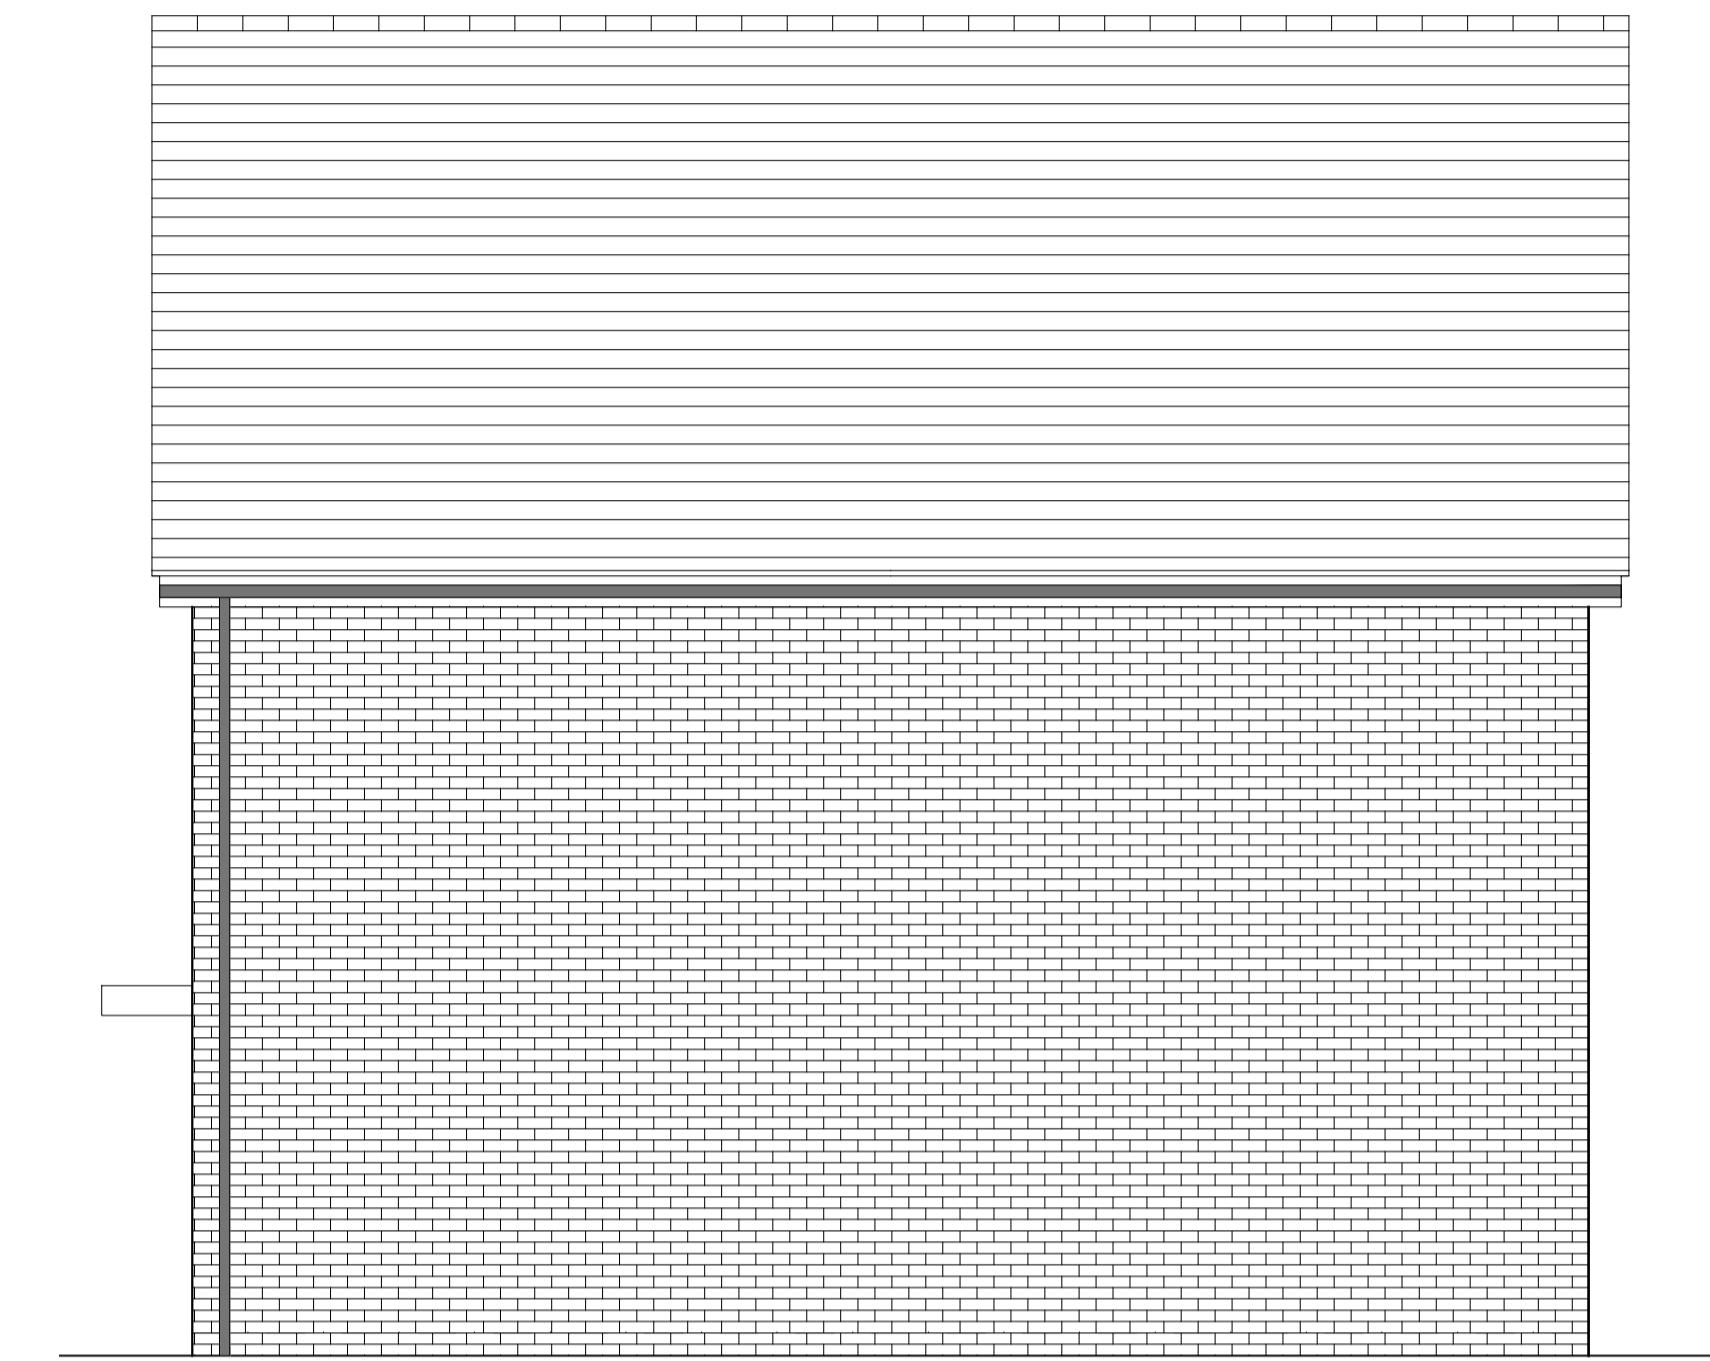


SIDE ELEVATION 2

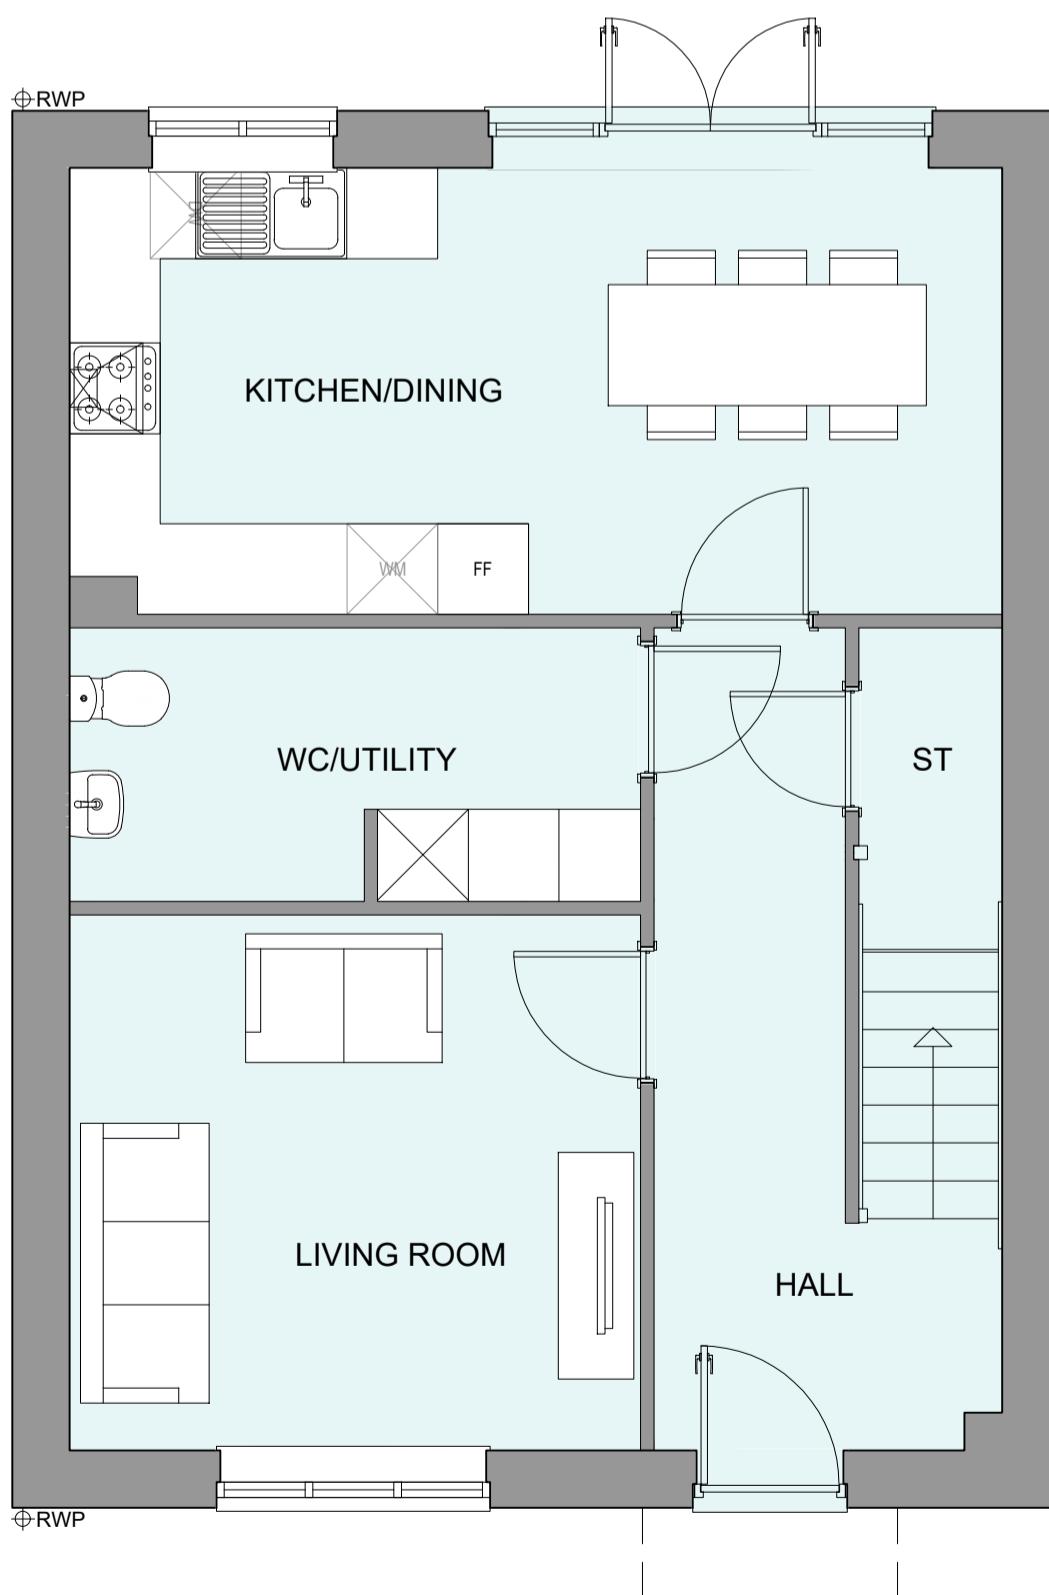


GROUND FLOOR PLAN

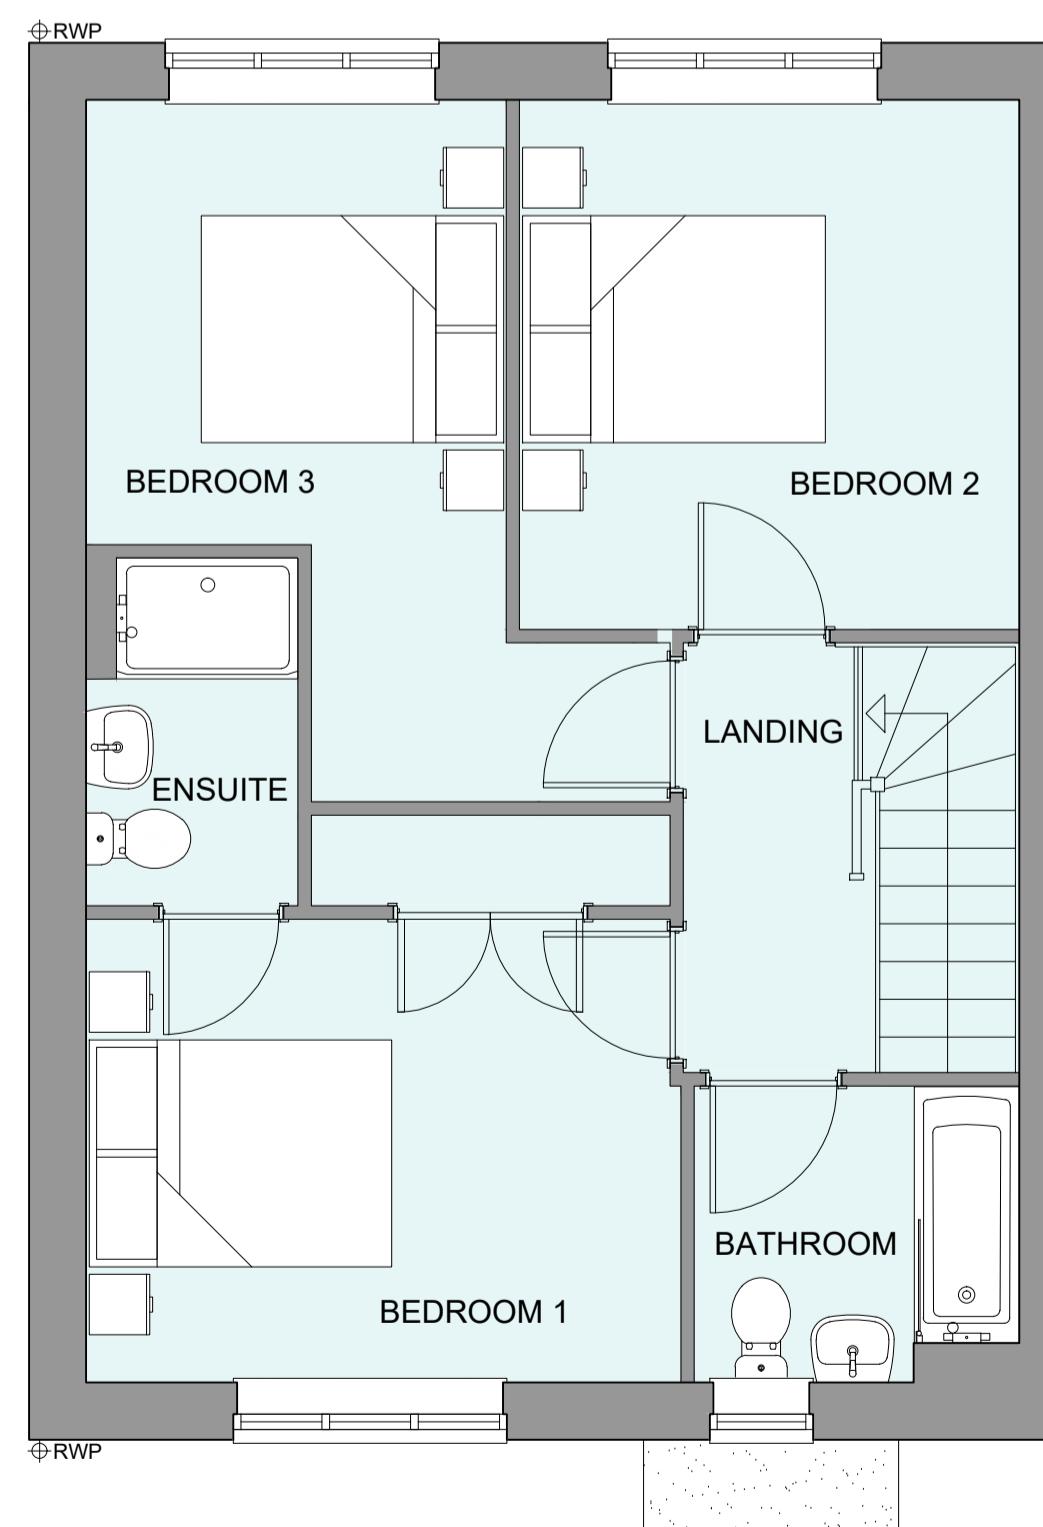

FIRST FLOOR PLAN

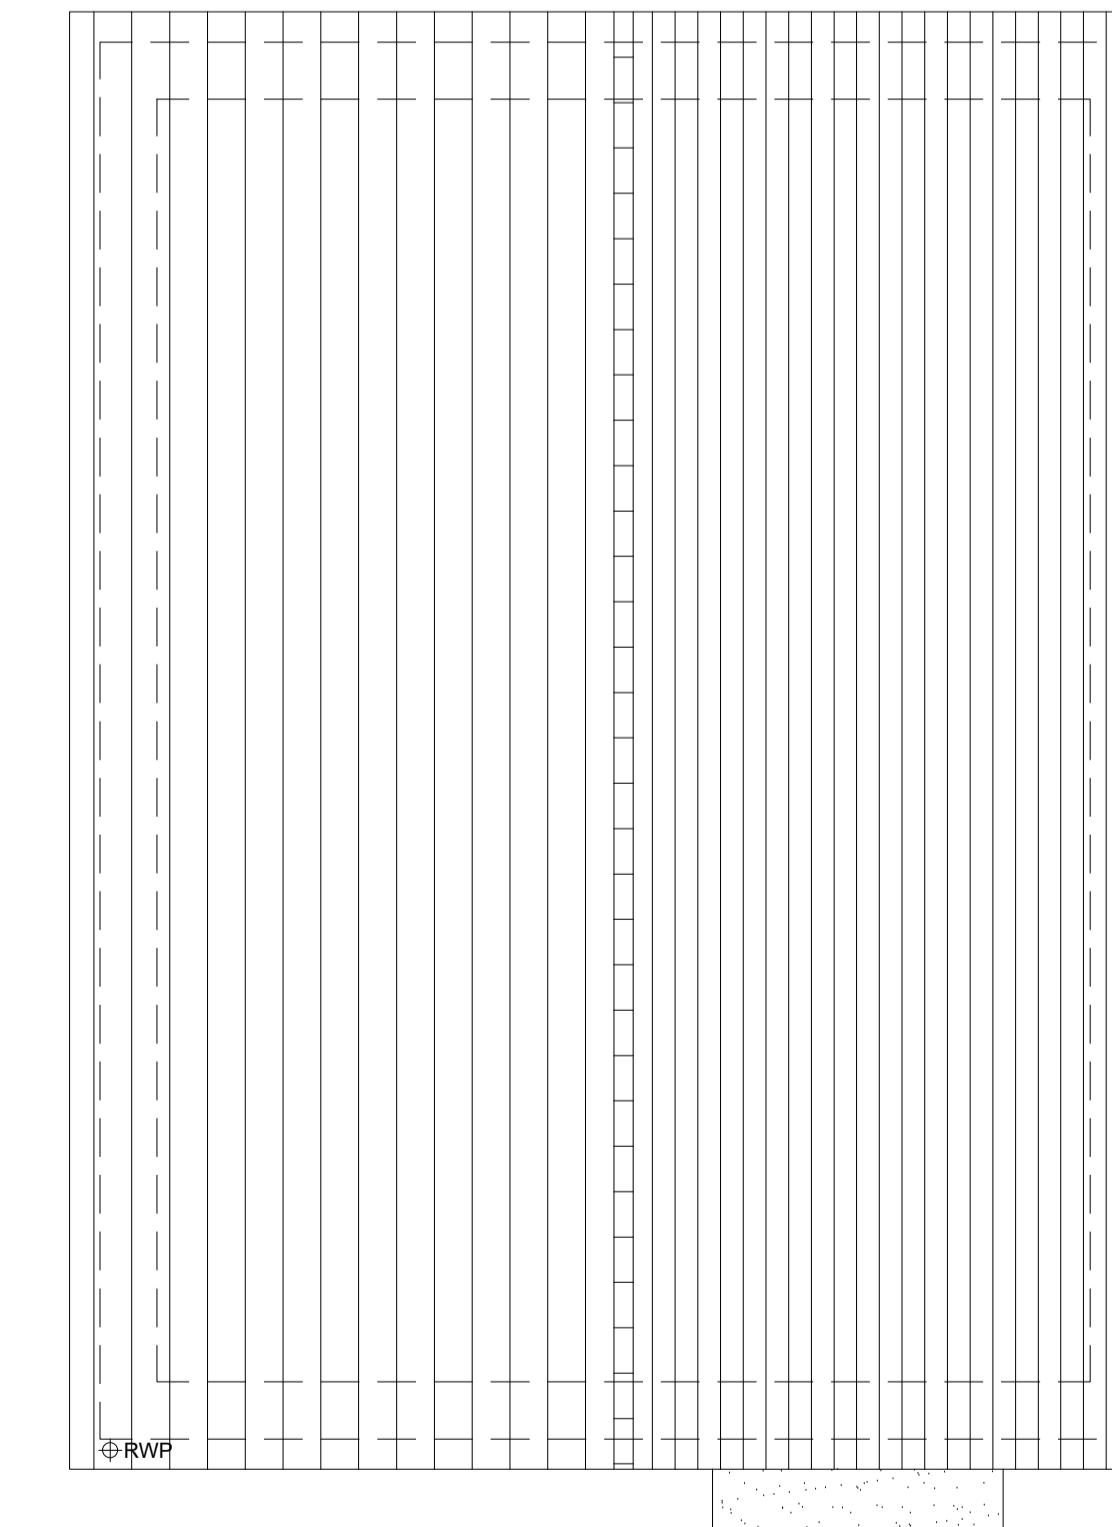

ROOF PLAN

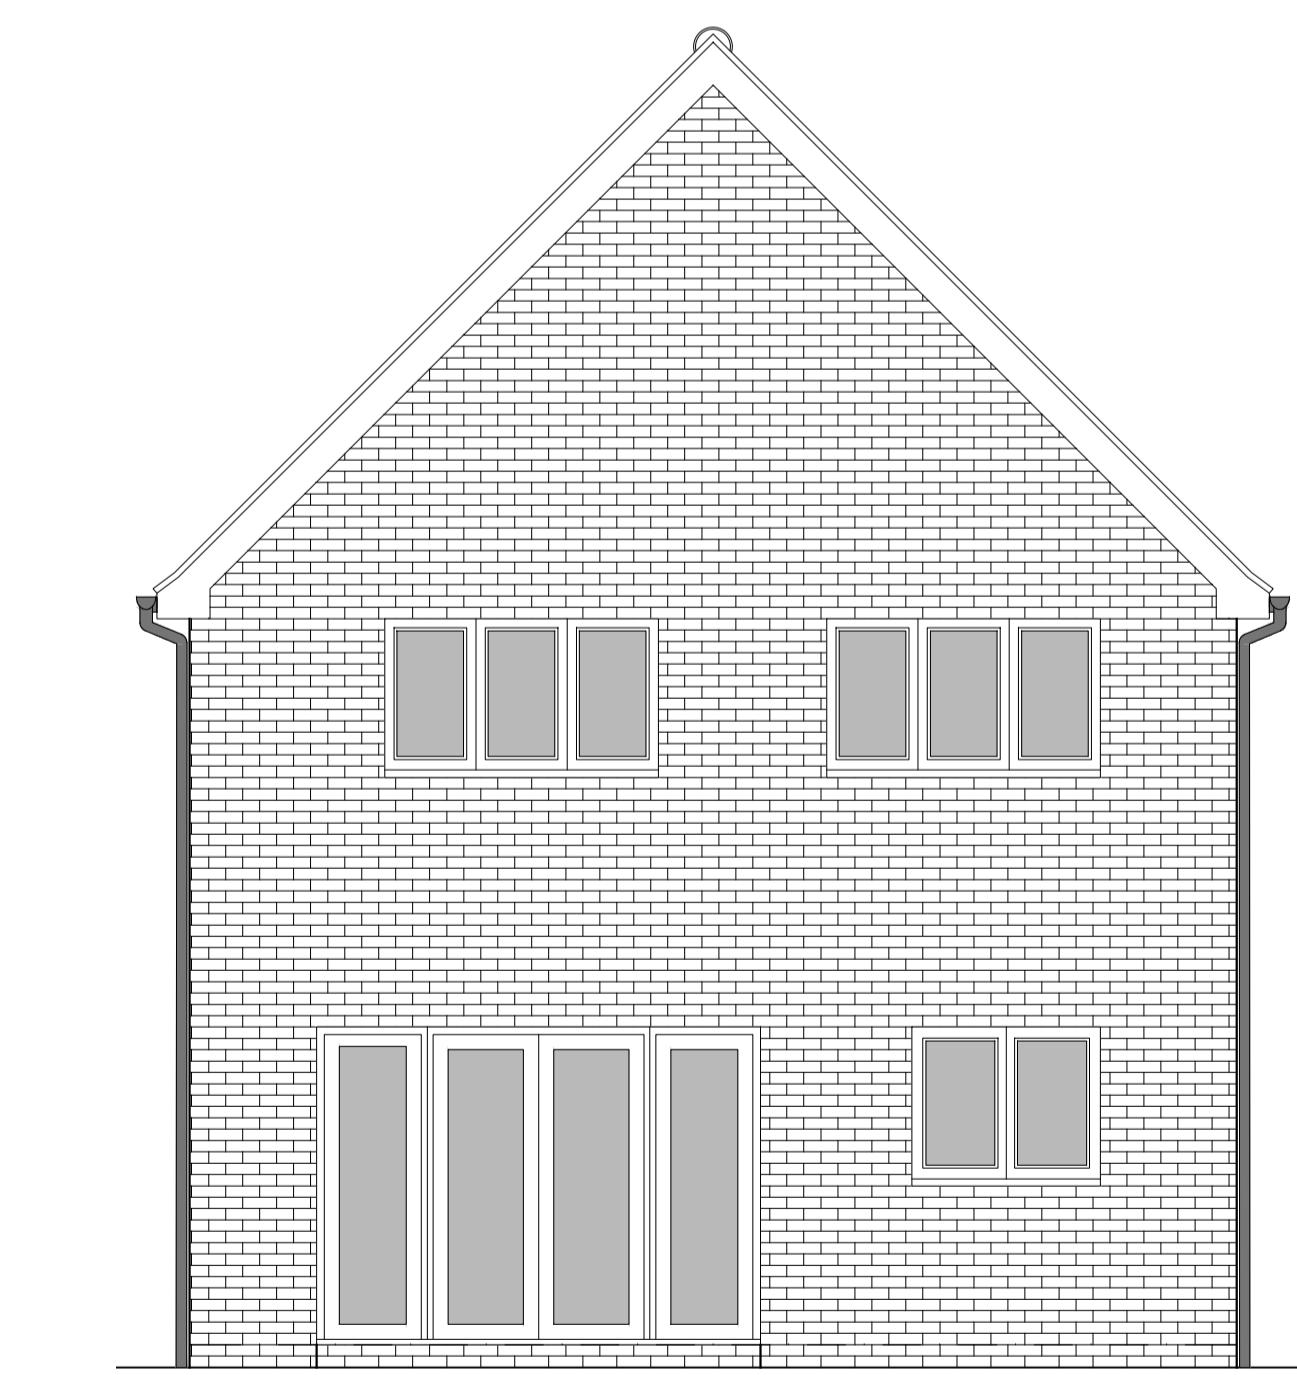

REAR ELEVATION

HOUSETYPE VARIATIONS	
PLOT NUMBERS:	AS DRAWN -
HANDED:	- 174
MATERIALS:	WALLS - BRICK WALLS (TREATMENT) - TILE HANGING FENESTRATION - UPVC OBSCURE WINDOWS - BATHROOMS EXTERNAL DOORS - UPVC OBSCURE DOORS - ROOF - TILE GUTTERING & DOWNPipes - UPVC FASCIA & SOFFITS - UPVC
WINDOW OMISSION:	PLOT(S) - N/A
AREA OF UNIT (GIA):	104.7sqm 1128sqft
B. REGS PART M:	M4(2)
NDSS COMPLIANT:	YES
CHARACTER AREA:	RUNWAY

PLEASE SEE ACCOMMODATION SCHEDULE  
FOR PLOT SPECIFIC PART M CATEGORY

B	08/01/24	Revised As Per Latest SOA	CLP
A	27.11.24	Revised as per planning comments 01.11.2024	JM
Rev	Date	Amendment	Initials
Project:	PHASE 4 THE LANDINGS FORD, WEST SUSSEX		
Client:	VISTRY SOUTH EAST		
Drawing:	PROPOSED HOUSETYPE PLANS & ELEVATIONS HT - "361" VARIANT "V8"		
Drawing no:	22.1706.4710	Rev:	B
Scale@A1:	1:50	Date:	AUG 24
Drawn:	JC	Checked:	CH

**finc**  
finc Architects Ltd  
61-63 New London Road | Chelmsford | Essex | CM2 0ND  
T: +44 (0)1245 933988  
W: [www.fincarchitects.com](http://www.fincarchitects.com)  
E: [company@fincarchitects.com](mailto:company@fincarchitects.com)

Disclaimer: © FINC Architects Limited holds the copyright to all the information contained within this drawing. Copying and distribution may only be obtained before copying or using the data other than for the purpose it was originally supplied.  
All dimensions and measurements to be checked on site.  
No dimensions from this drawing. This drawing is to be printed in colour.