





FRONT ELEVATION

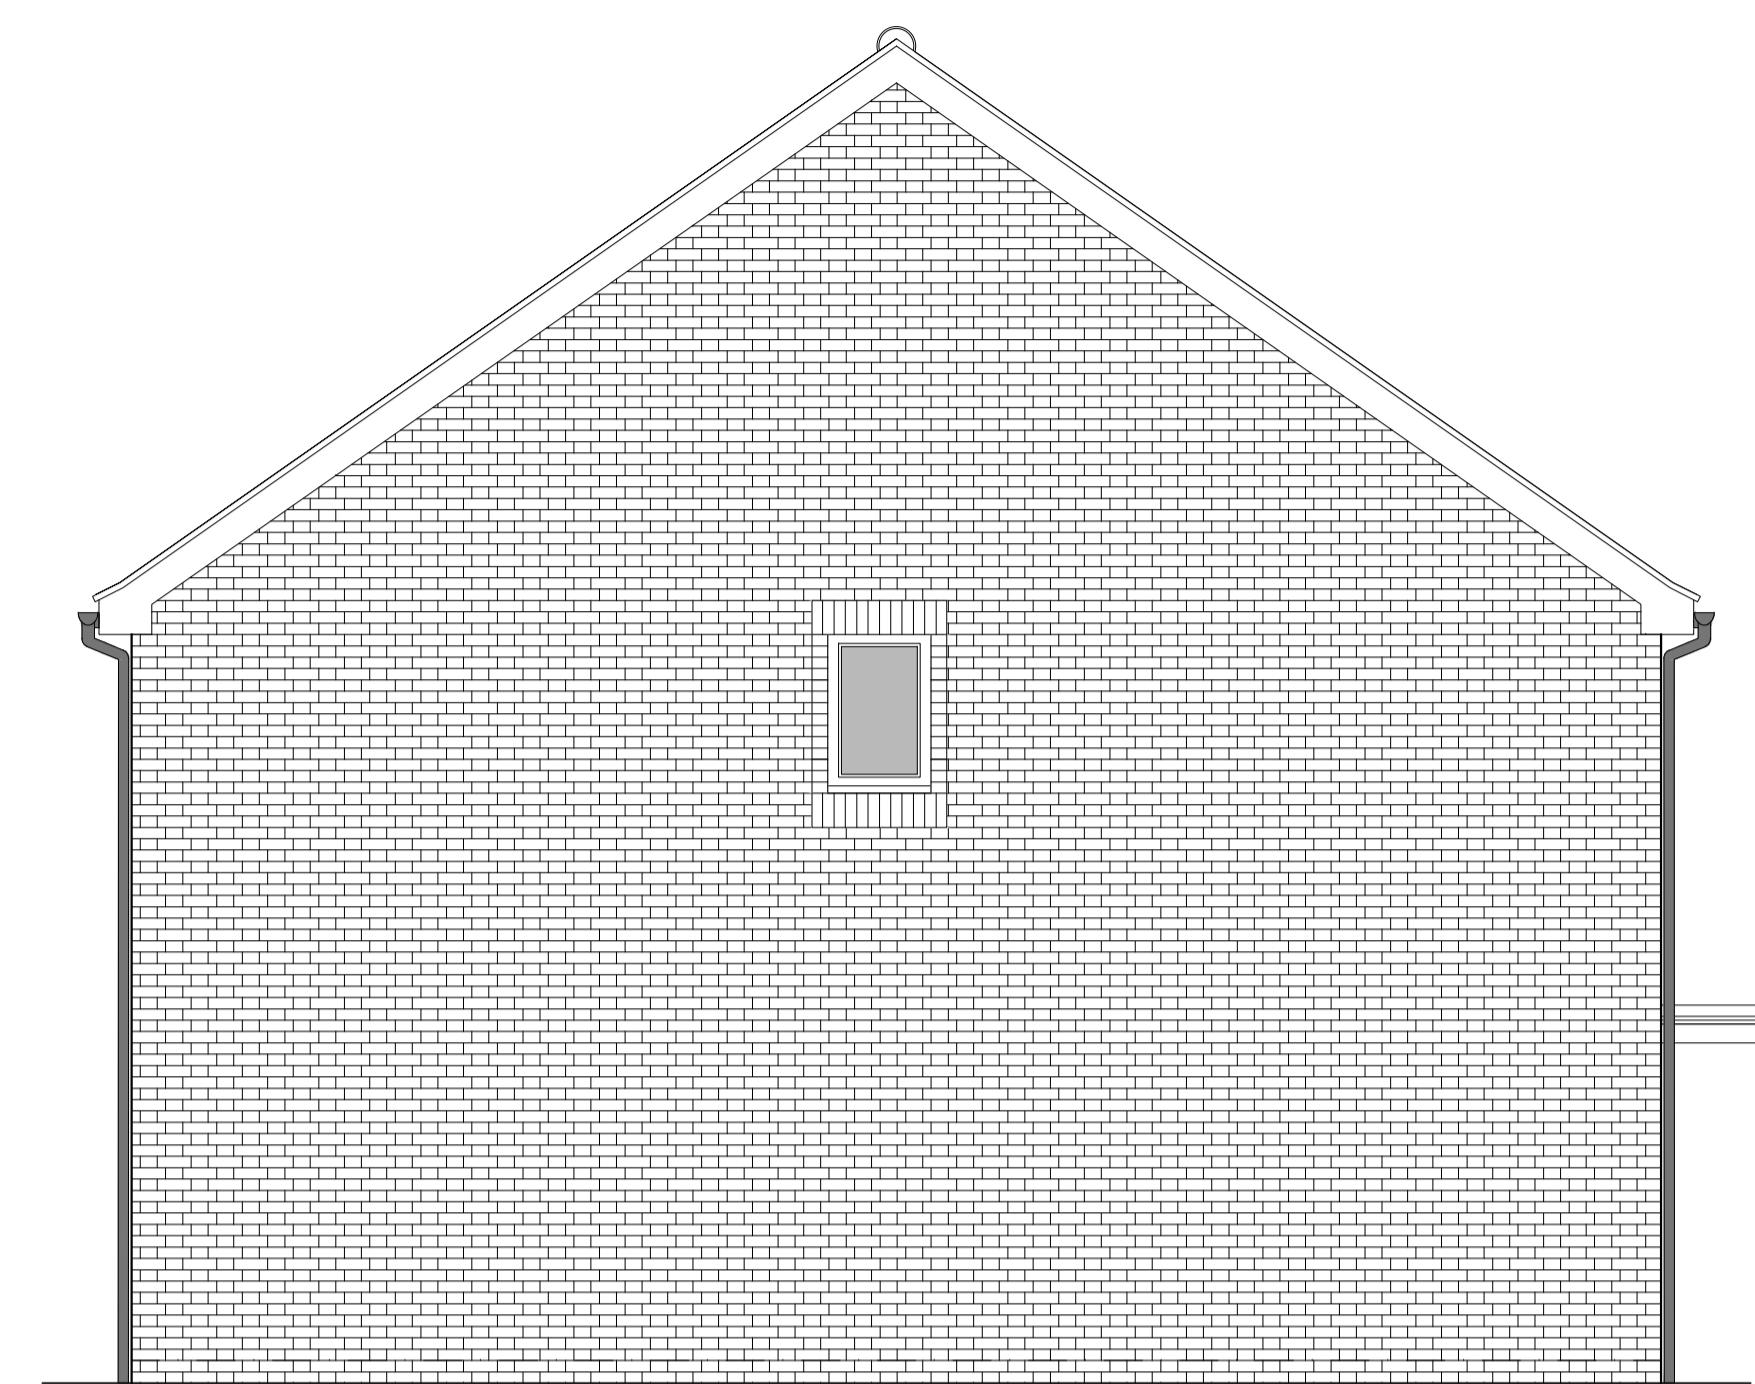


SIDE ELEVATION




REAR ELEVATION

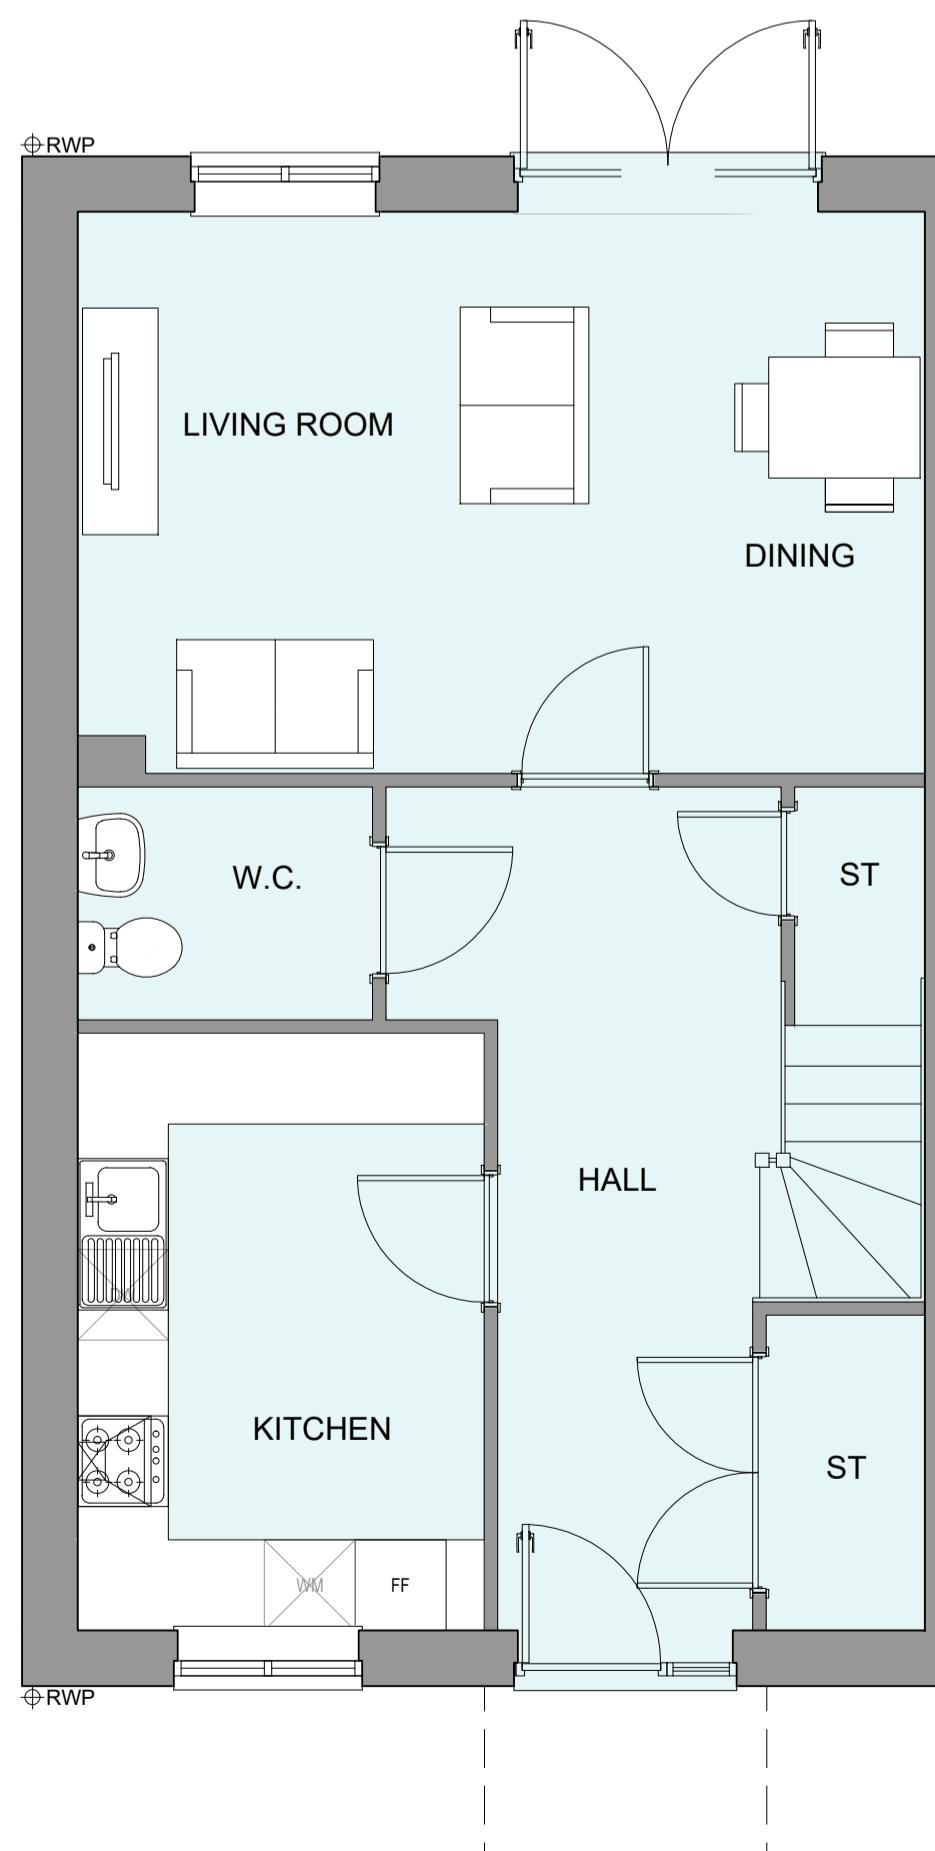

GROUND FLOOR PLAN

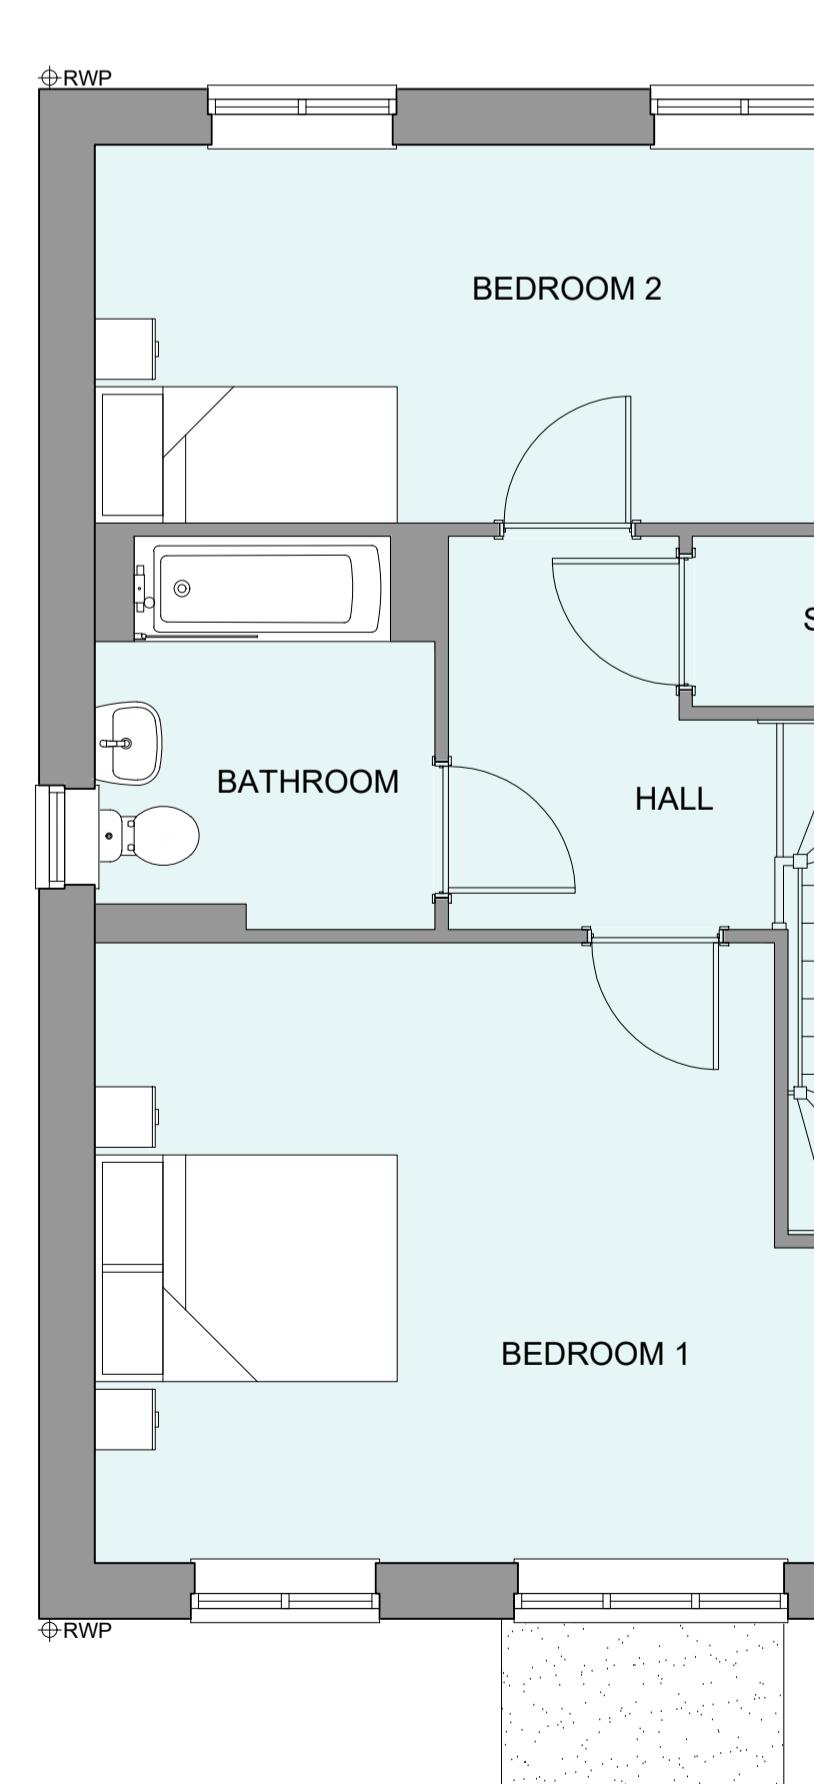

FIRST FLOOR PLAN

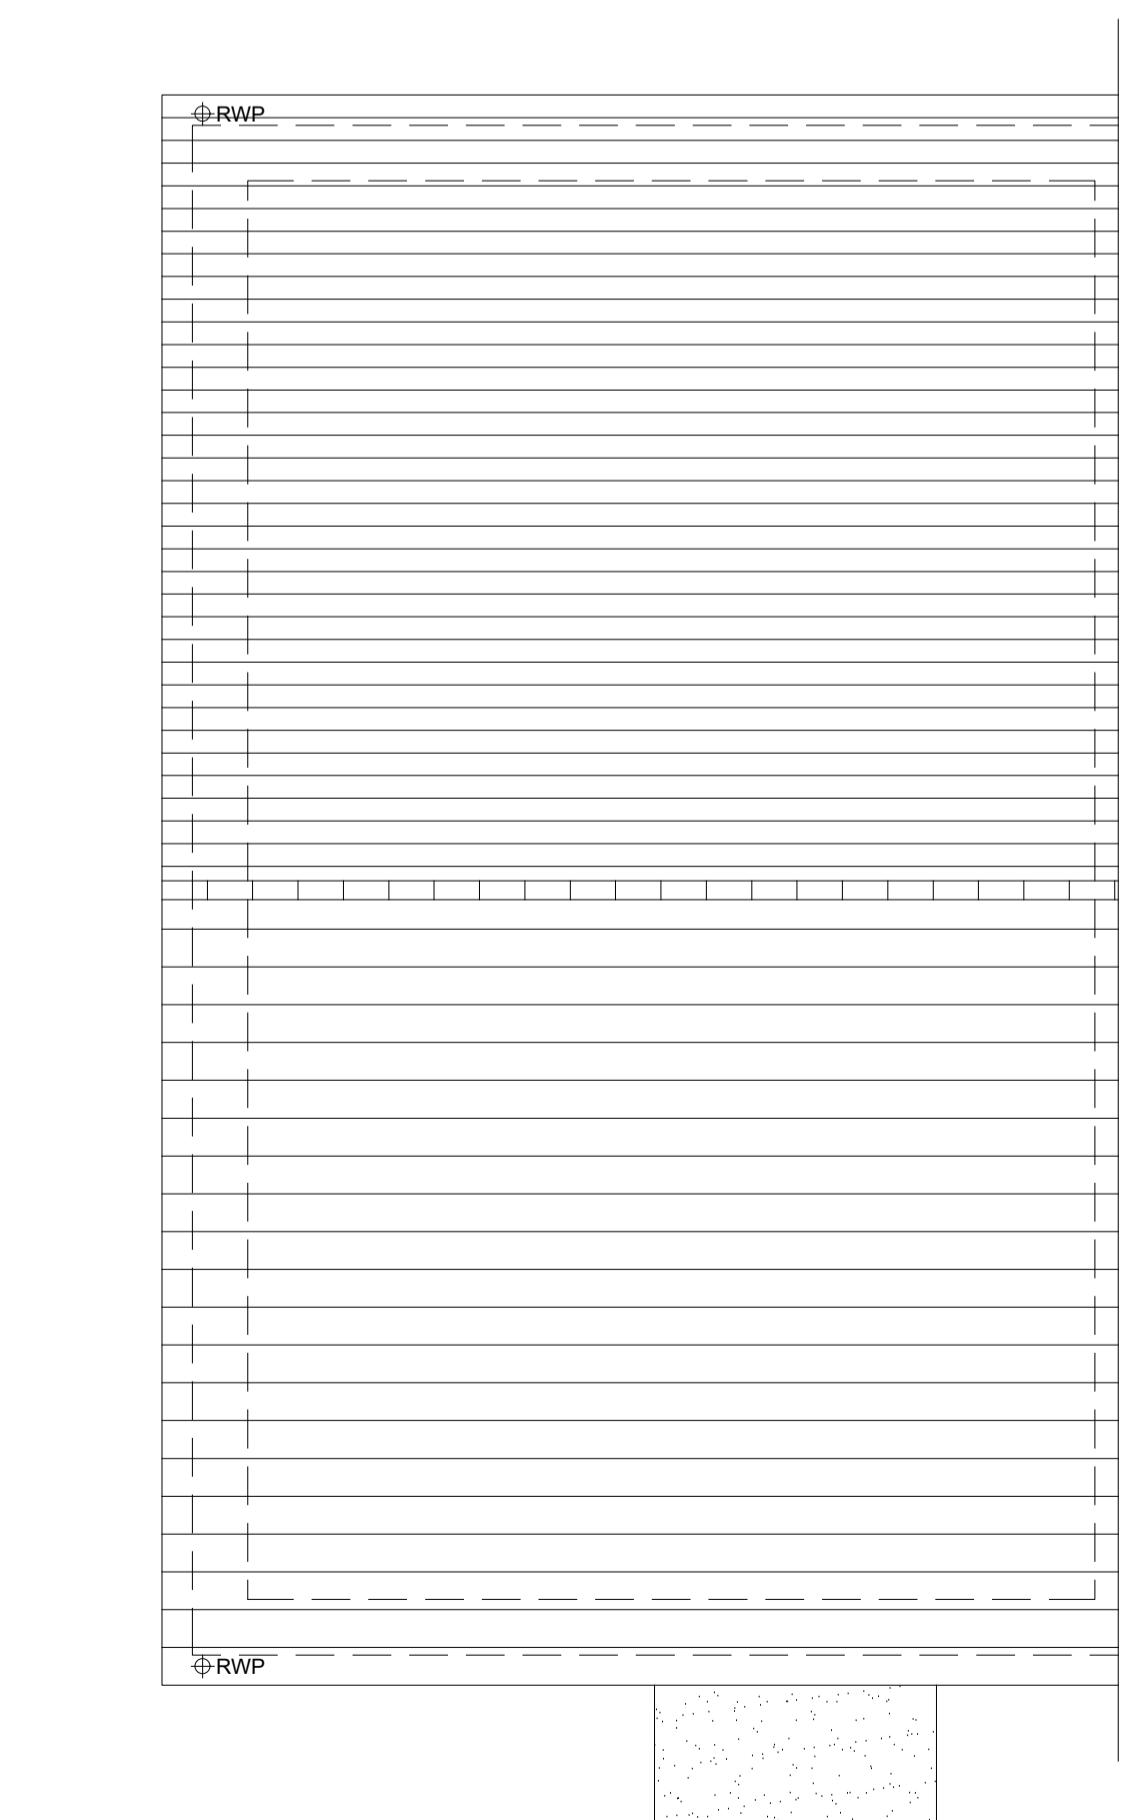

ROOF PLAN

HOUSETYPE VARIATIONS	
PLOT NUMBERS:	AS DRAWN - 106
HANDED:	- 105
MATERIALS:	WALLS - FLEMISH BOND BRICK WALLS (TREATMENT) - FENESTRATION - UPVC OBSCURE WINDOWS - BATHROOMS & ENSUITES EXTERNAL DOORS - UPVC OBSCURE DOORS - ROOF - TILE GUTTERING & DOWNPipes - UPVC FASCIA & SOFFITS - UPVC
WINDOW OMISSION:	PLOT(S) - N/A
AREA OF UNIT (GIA):	88.0sqm 948sqft
B. REGS PART M:	M4(2)
NDSS COMPLIANT:	YES
CHARACTER AREA:	RUNWAY PARK

PLEASE SEE ACCOMMODATION SCHEDULE
FOR PLOT SPECIFIC PART M CATEGORY

Rev	Date	Amendment	Initials
Project: PHASE 4 THE LANDINGS FORD, WEST SUSSEX			
Client: VISTRY SOUTH EAST			
Drawing: PROPOSED HOUSETYPE PLANS & ELEVATIONS HT - "235" VARIANT "V1"			
Drawing no:	Rev:	22.1706.5400	
Scale@A1:	1:50	Date:	DEC 24
Drawn:	CLP	Checked:	YC
FINC Architects Ltd 61-63 New London Road Chelmsford Essex CM2 0ND T: +44 (0)1245 933988 E: www.fincarchitects.com			
Disclaimer: © FINC Architects Limited holds the copyright to all the information contained within this drawing and it may not be copied or used for the purpose it was originally supplied.			
All dimensions and measurements to be checked on site. All dimensions and measurements to be obtained before copying or using the data other than from this drawing. This drawing is to be printed in colour.			