

Elevations (1:100)




Side Elevation (east)



Rear Elevation (north)
Proposed Option 3




Side Elevation (west)

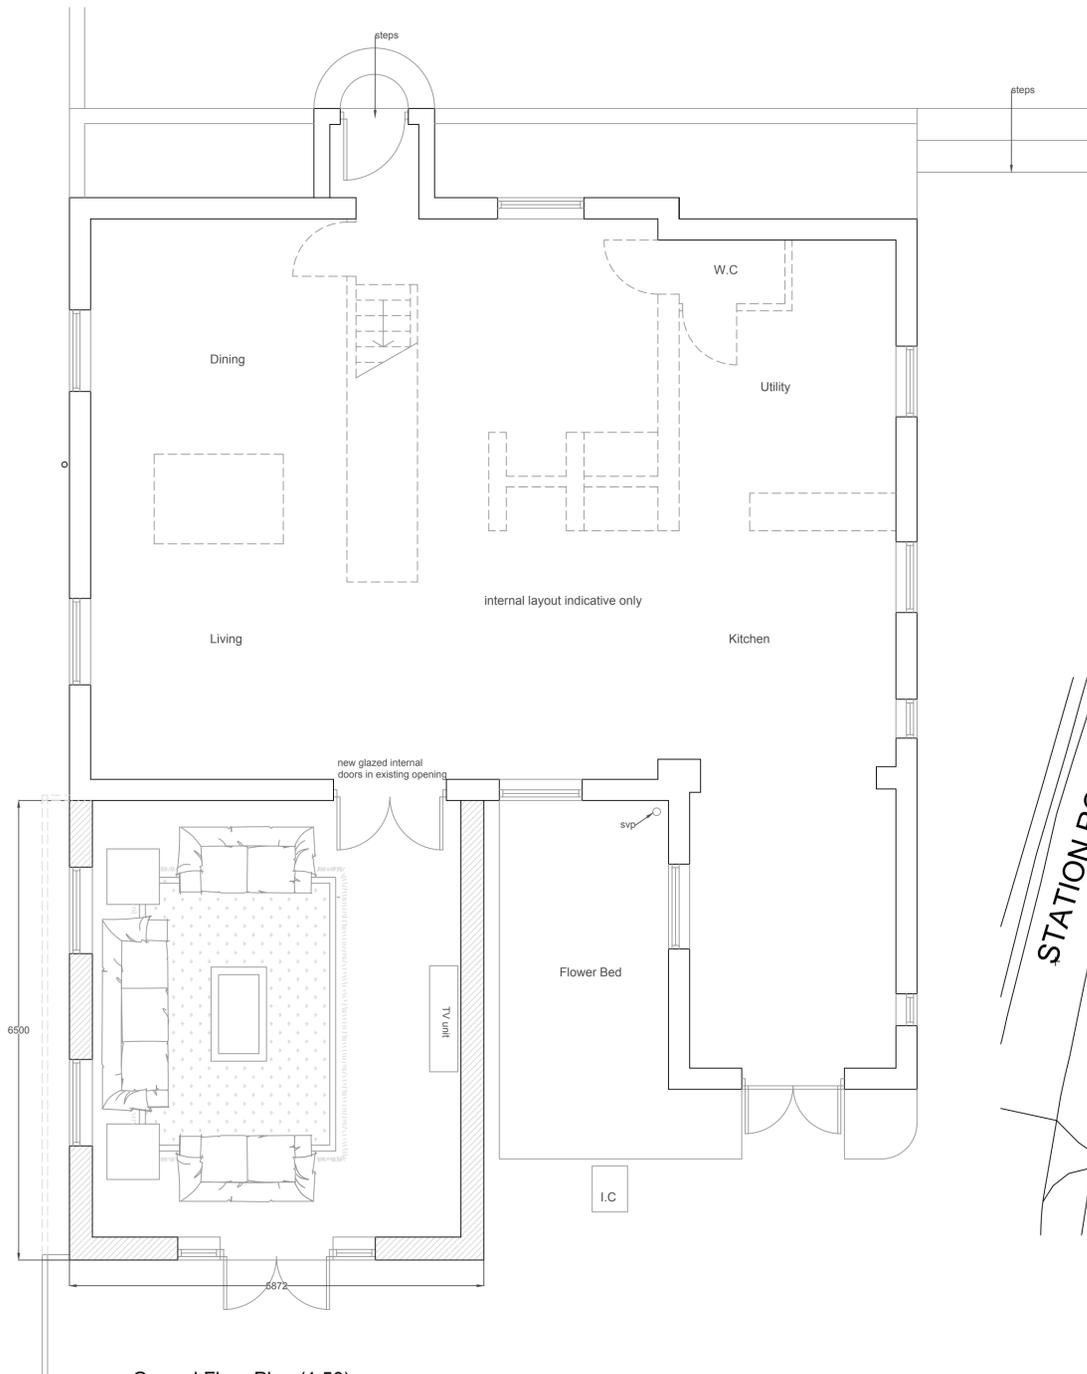


Ground Floor Plan (1:50)

Proposed Materials
Walls - Face Brickwork
Roof - Slate tiles to match existing
Windows & Doors - White UPVC

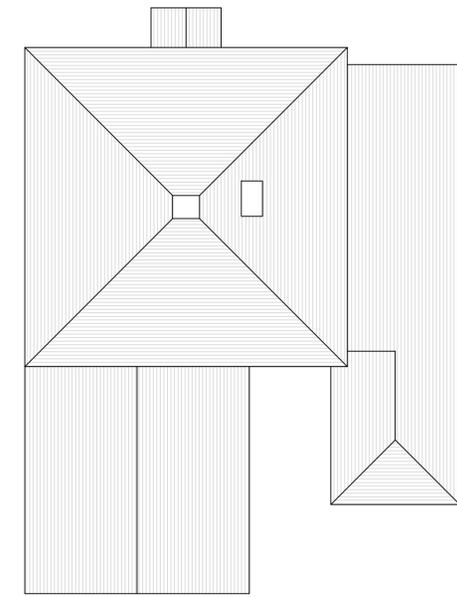

Roof Plan (1:100)

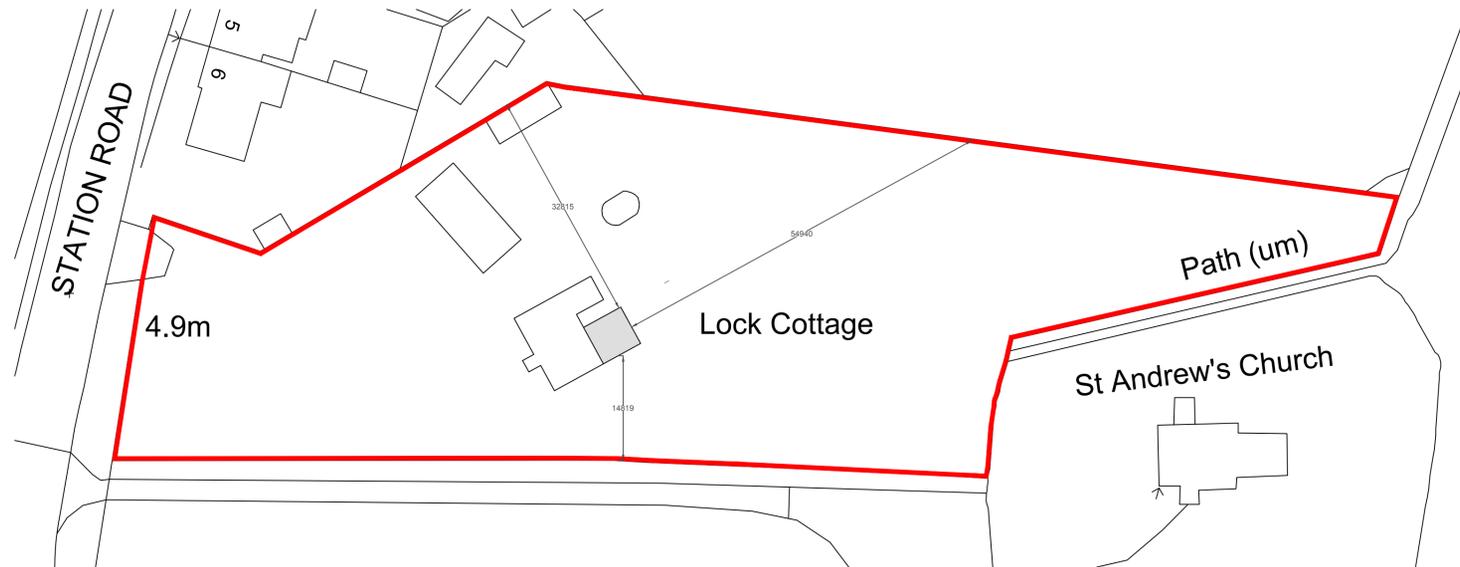

Site Block Plan (1:500)



This drawing is the property of Inspired Design Studio Limited and must not be copied, reproduced or passed to a third party without their permission.
The Contractor is to verify all dimensions, alignment, levels and datums prior to commencement of work. Any discrepancies must be reported immediately to Inspired Design Studio Ltd for review.
Variations and modifications to the work shown on these drawings are not to be carried out without the prior approval from Inspired Design Studio Ltd

Revisions		
Rev	Description	By
a	Additional Information	LW

All dimensions to be checked on site prior to commencement of work.
This drawing is the copyright of
Inspired Design Studio Ltd.
and may not be copied, altered or reproduced in any way without written authority.

Client: Mr & Mrs B Donald
Project Address:
Lock Cottage
Station Road
Arundel
West Sussex BN18 0BL
Drawing Title:
Proposed Ground Floor Plan, Elevations, Roof Plan and Site Block Plan
Drawing Number: 1427.02.a
Scale: As stated printed @ A1
Date: 08/01/2025