

**Revisions**


No.	Description	Date	By
1	PLANNING	27-01-24	

**Notes:**

**GENERAL NOTES:**


All dimensions & levels are preliminary and approximate and subject to utilities search, legal boundaries and detailed layouts/ design development through consultation.

Dimensions are to be checked on site by contractor & sub contractors prior to commencement of work, any discrepancies are to be highlighted immediately to the architects.

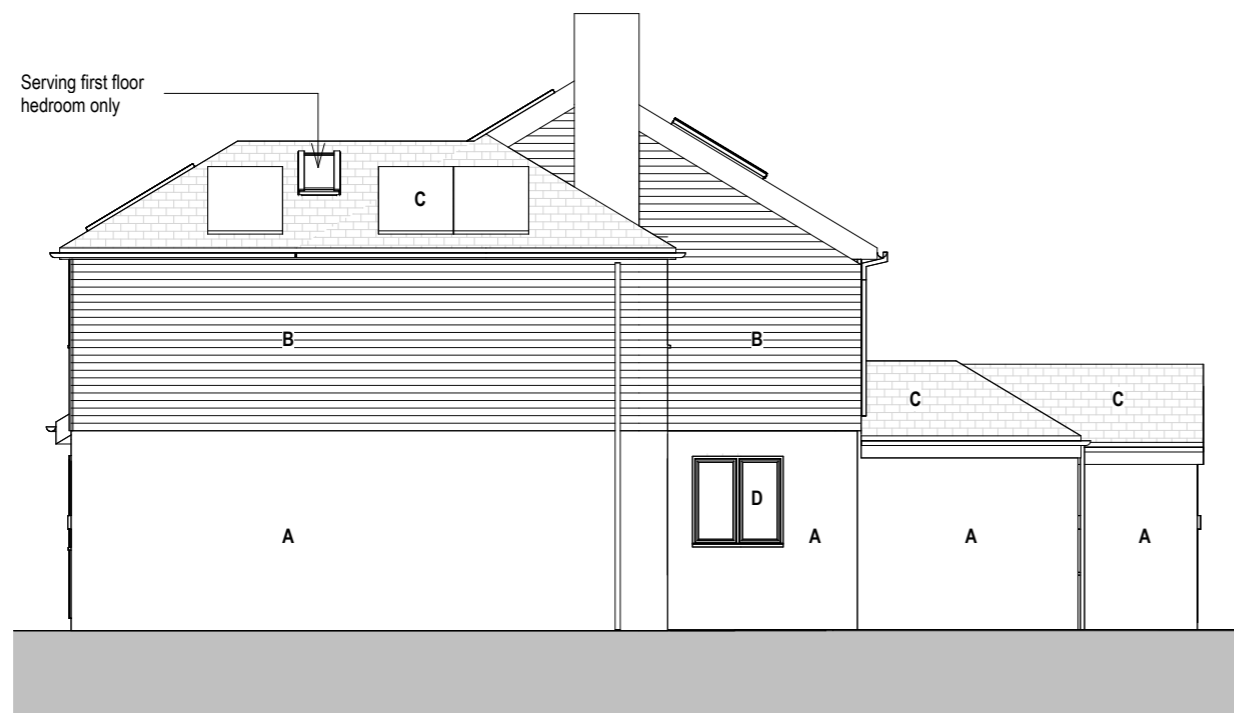

**Proposed South Elevation**

1 : 100

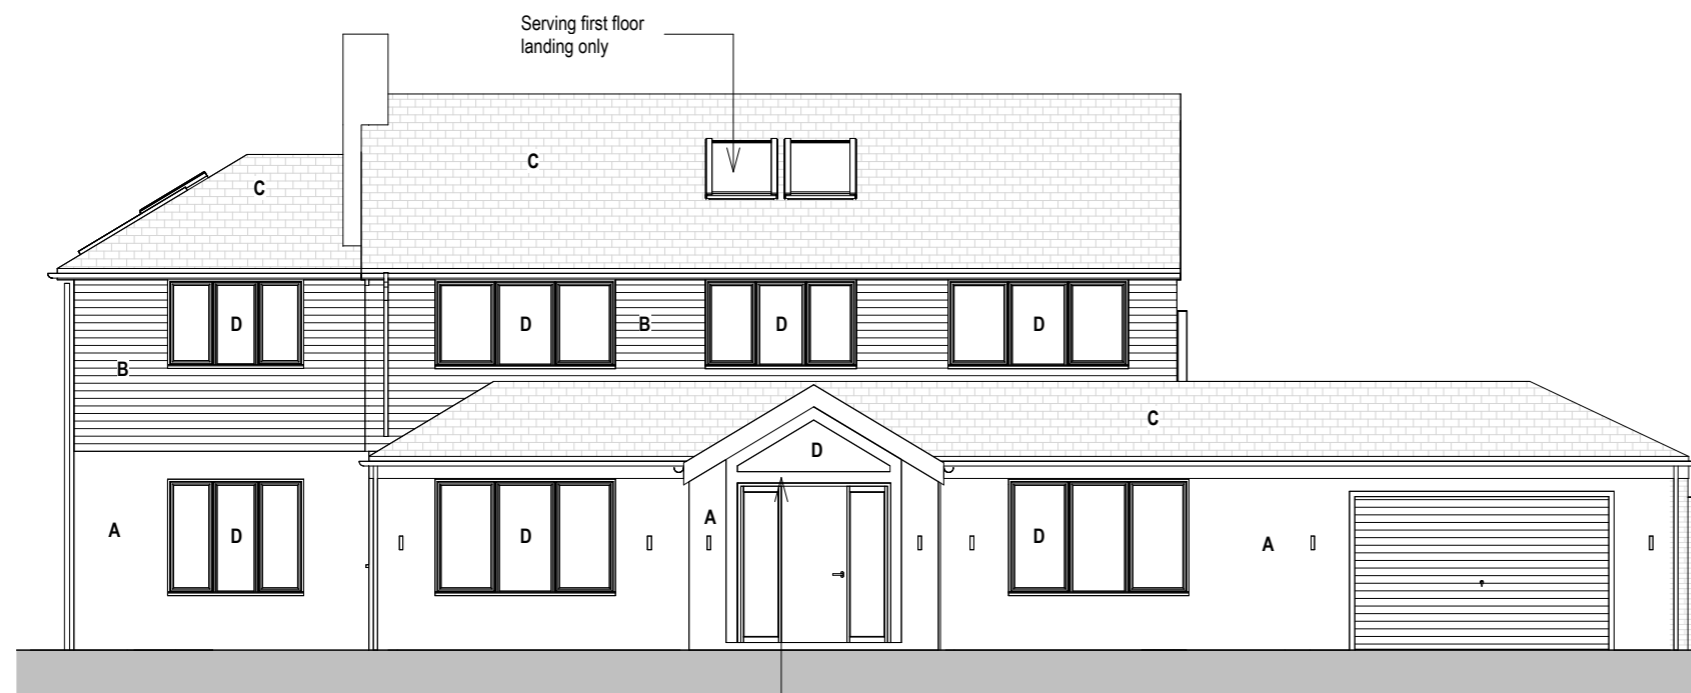

**Proposed East Elevation**

1 : 100

**KEY**

- A - Cream render
- B - Light cream weatherboard cladding
- C - New tiles to match existing
- D - Glass
- D\* - Obscured glass

Scale 1 to 100



Scale: As indicated @ A3

Project No. Project Name:

**534 100 Golden Avenue**

Drawing Name:

**Proposed South and East Elevations**

Drawing No. Revision: Suitability Description:

**P012 1**

Drawn: Author Checked: Checker Orig Paper Size:

**FRESH** Architects

T 07703682107 | 07393913140

[info@fresh-architects.co.uk](mailto:info@fresh-architects.co.uk) | [www.fresharchitects.co.uk](http://www.fresharchitects.co.uk)

Use figured dimensions only. All levels and dimensions to be checked. This drawing is to be read in conjunction with all other relevant drawings and specifications.

© FRESH Architects Ltd. All rights reserved