
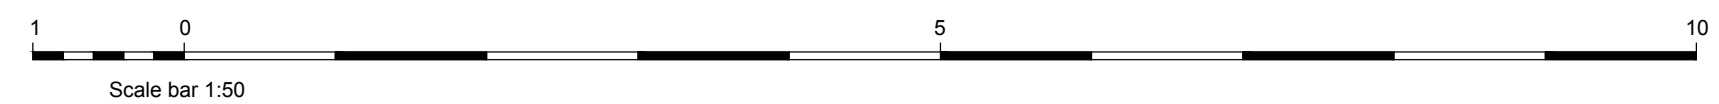


Ground Floor Plan
Proposed
1:50

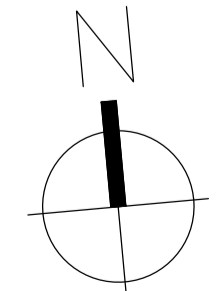

Notes:

- T1 Remove Palm Tree (Cordyline)
- T2 Remove Palm Tree (Cordyline)
- T3 Retain Tree (Bay Laurel)

Revisions:
A Doors/windows amended. 01/04/25

This drawing is the property of Fuller Architects and is not to be copied, reproduced, retained or disclosed to any unauthorised person either wholly or in part without prior consent. Do not scale from this drawing except for Planning purposes. Use all figured dimensions only. All figured dimensions to be checked on site prior to construction. All discrepancies, errors and omissions to be reported to Fuller Architects prior to construction. Layout and dimensions existing building to be checked on site.



11 The Parade, Willowhayne Crescent,
East Preston, West Sussex BN16 1NS
tel: 01903 774754
email: info@fuller-architects.co.uk
www.fuller-architects.co.uk

Job Title
Driftwood, 32 Coastal Road, East Preston
Client
Mrs G. & Mr D. Levett

Drawing Name
Ground Floor Plan - Proposed

Drawing Status
Planning

Drawn by BF Date Mar 25
Checked by LW Date Mar 25

Drawing Scale
1:50 at A1

Drawing No Status Revision
230086/ 05 A