



AS-APPROVED FRONT ELEVATION



AS-APPROVED REAR ELEVATION

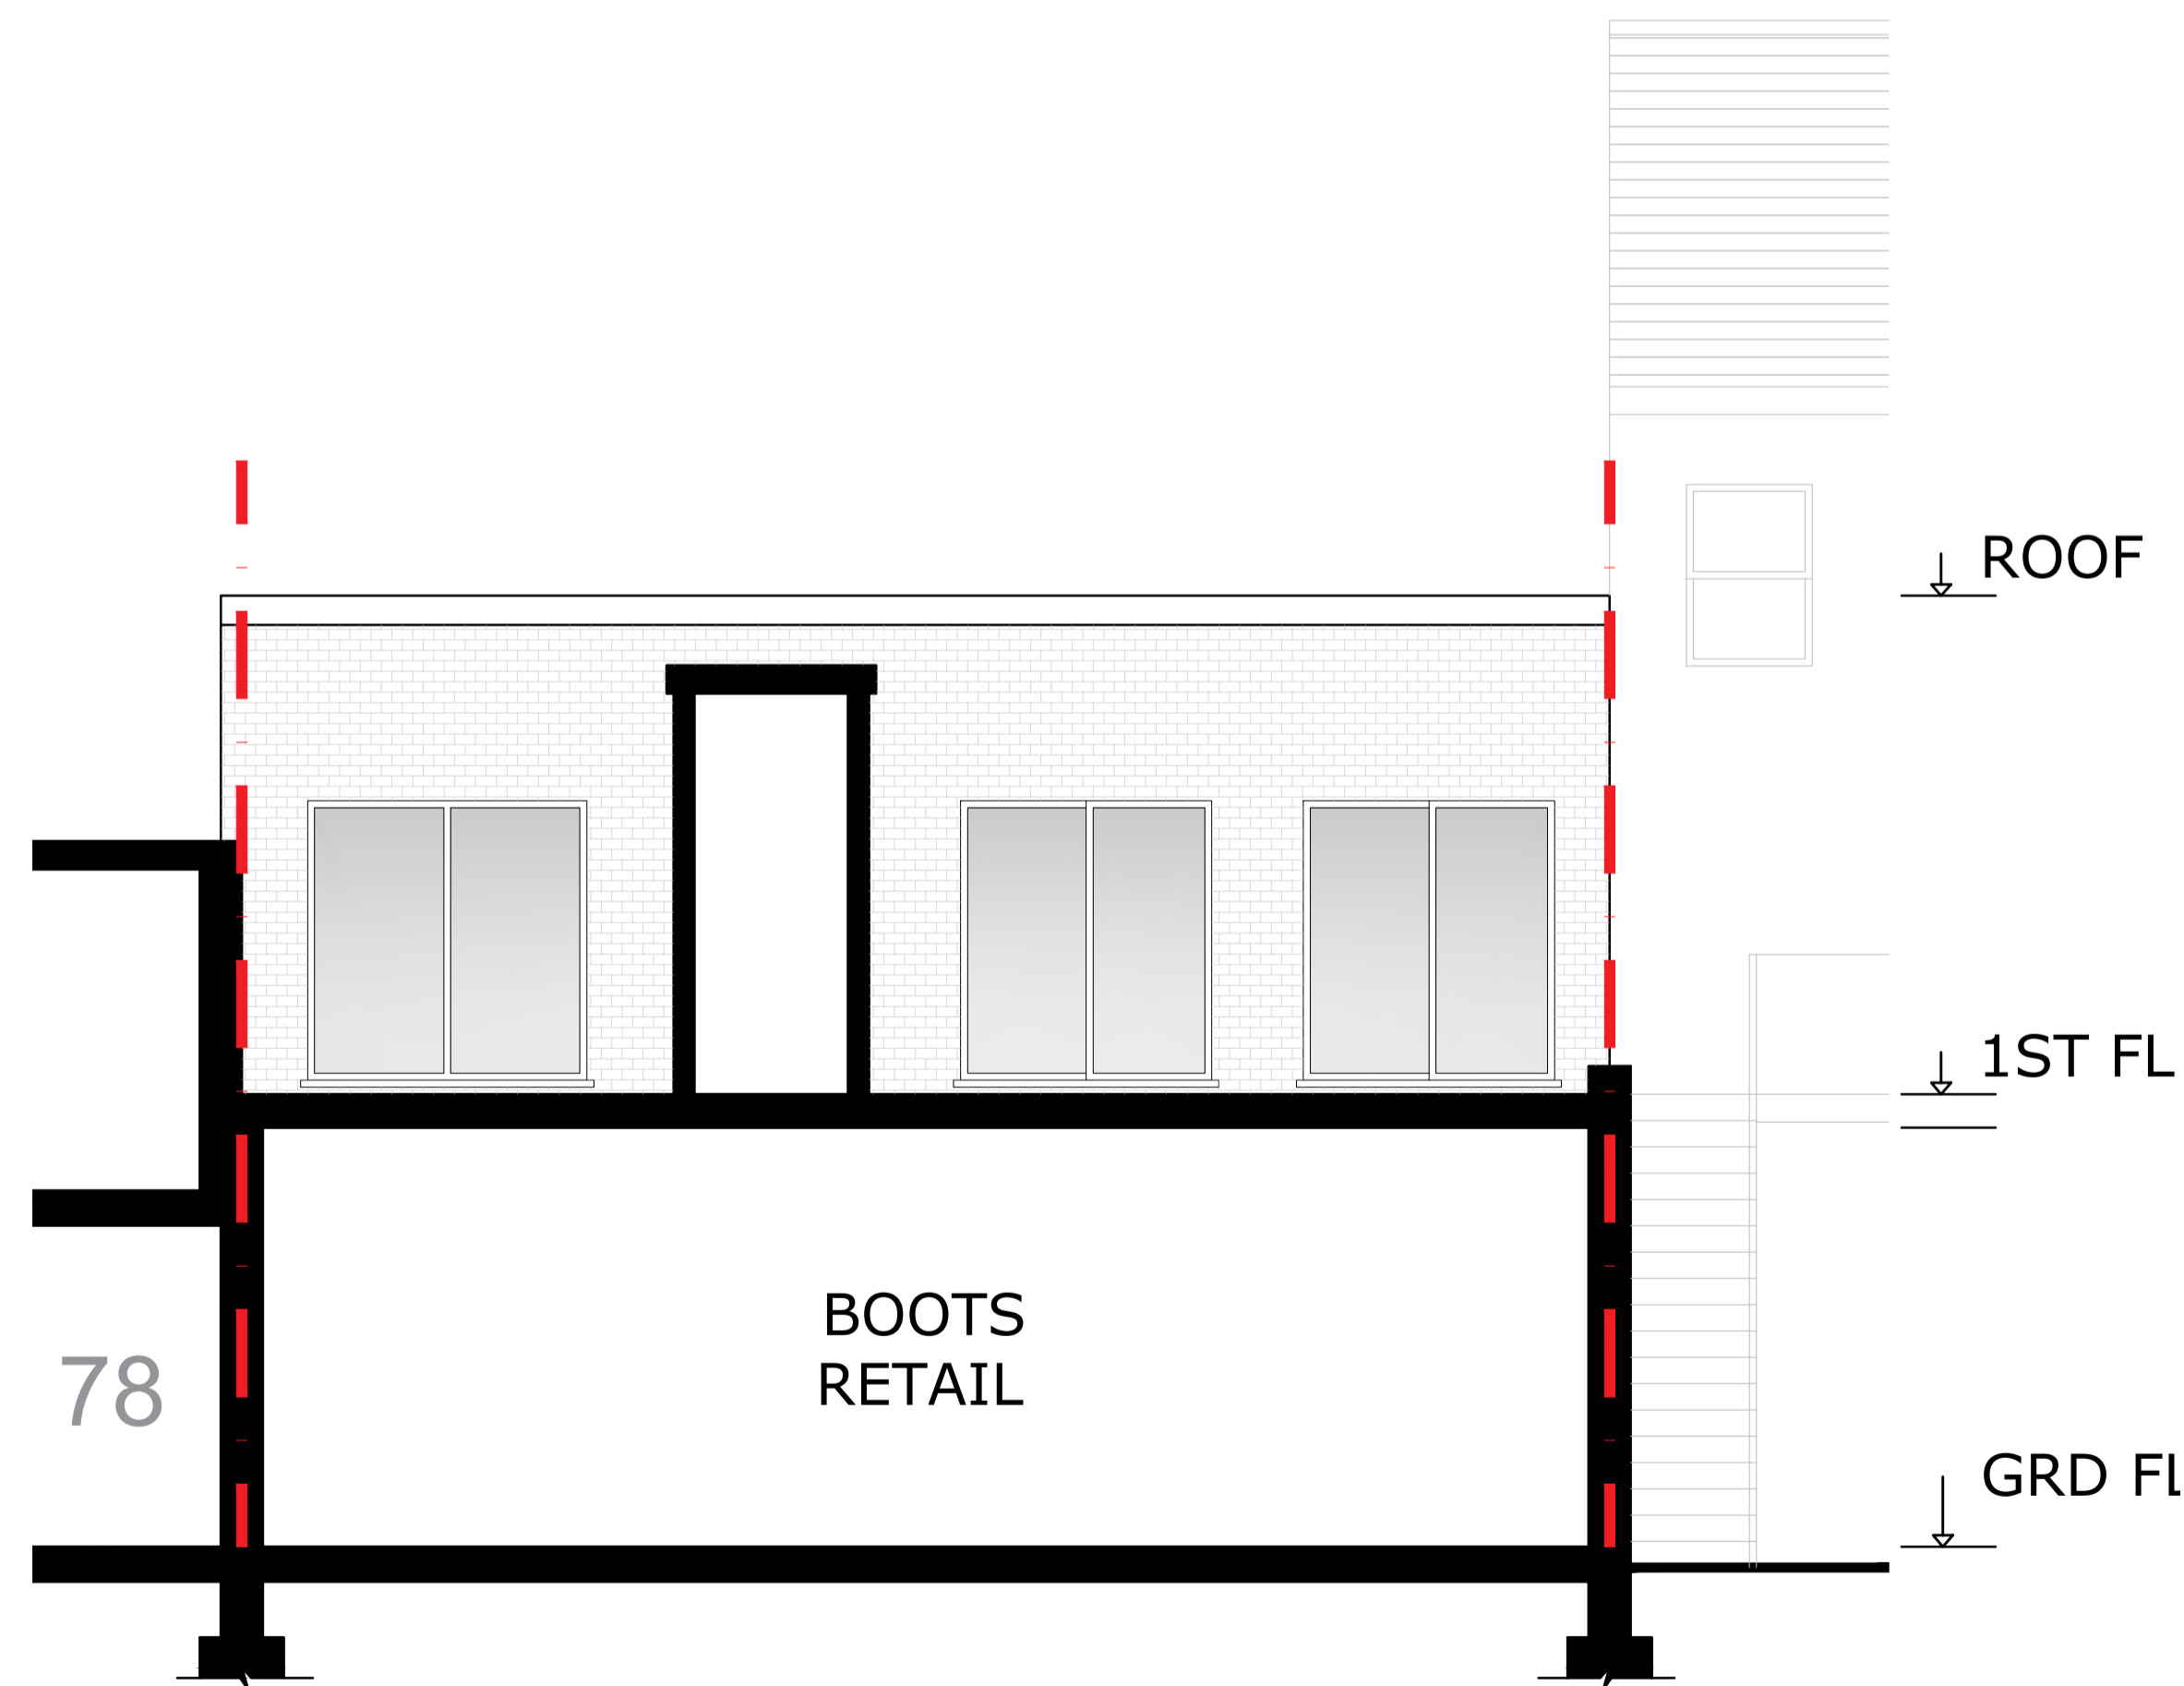

AS-APPROVED INNER ELEVATION 1

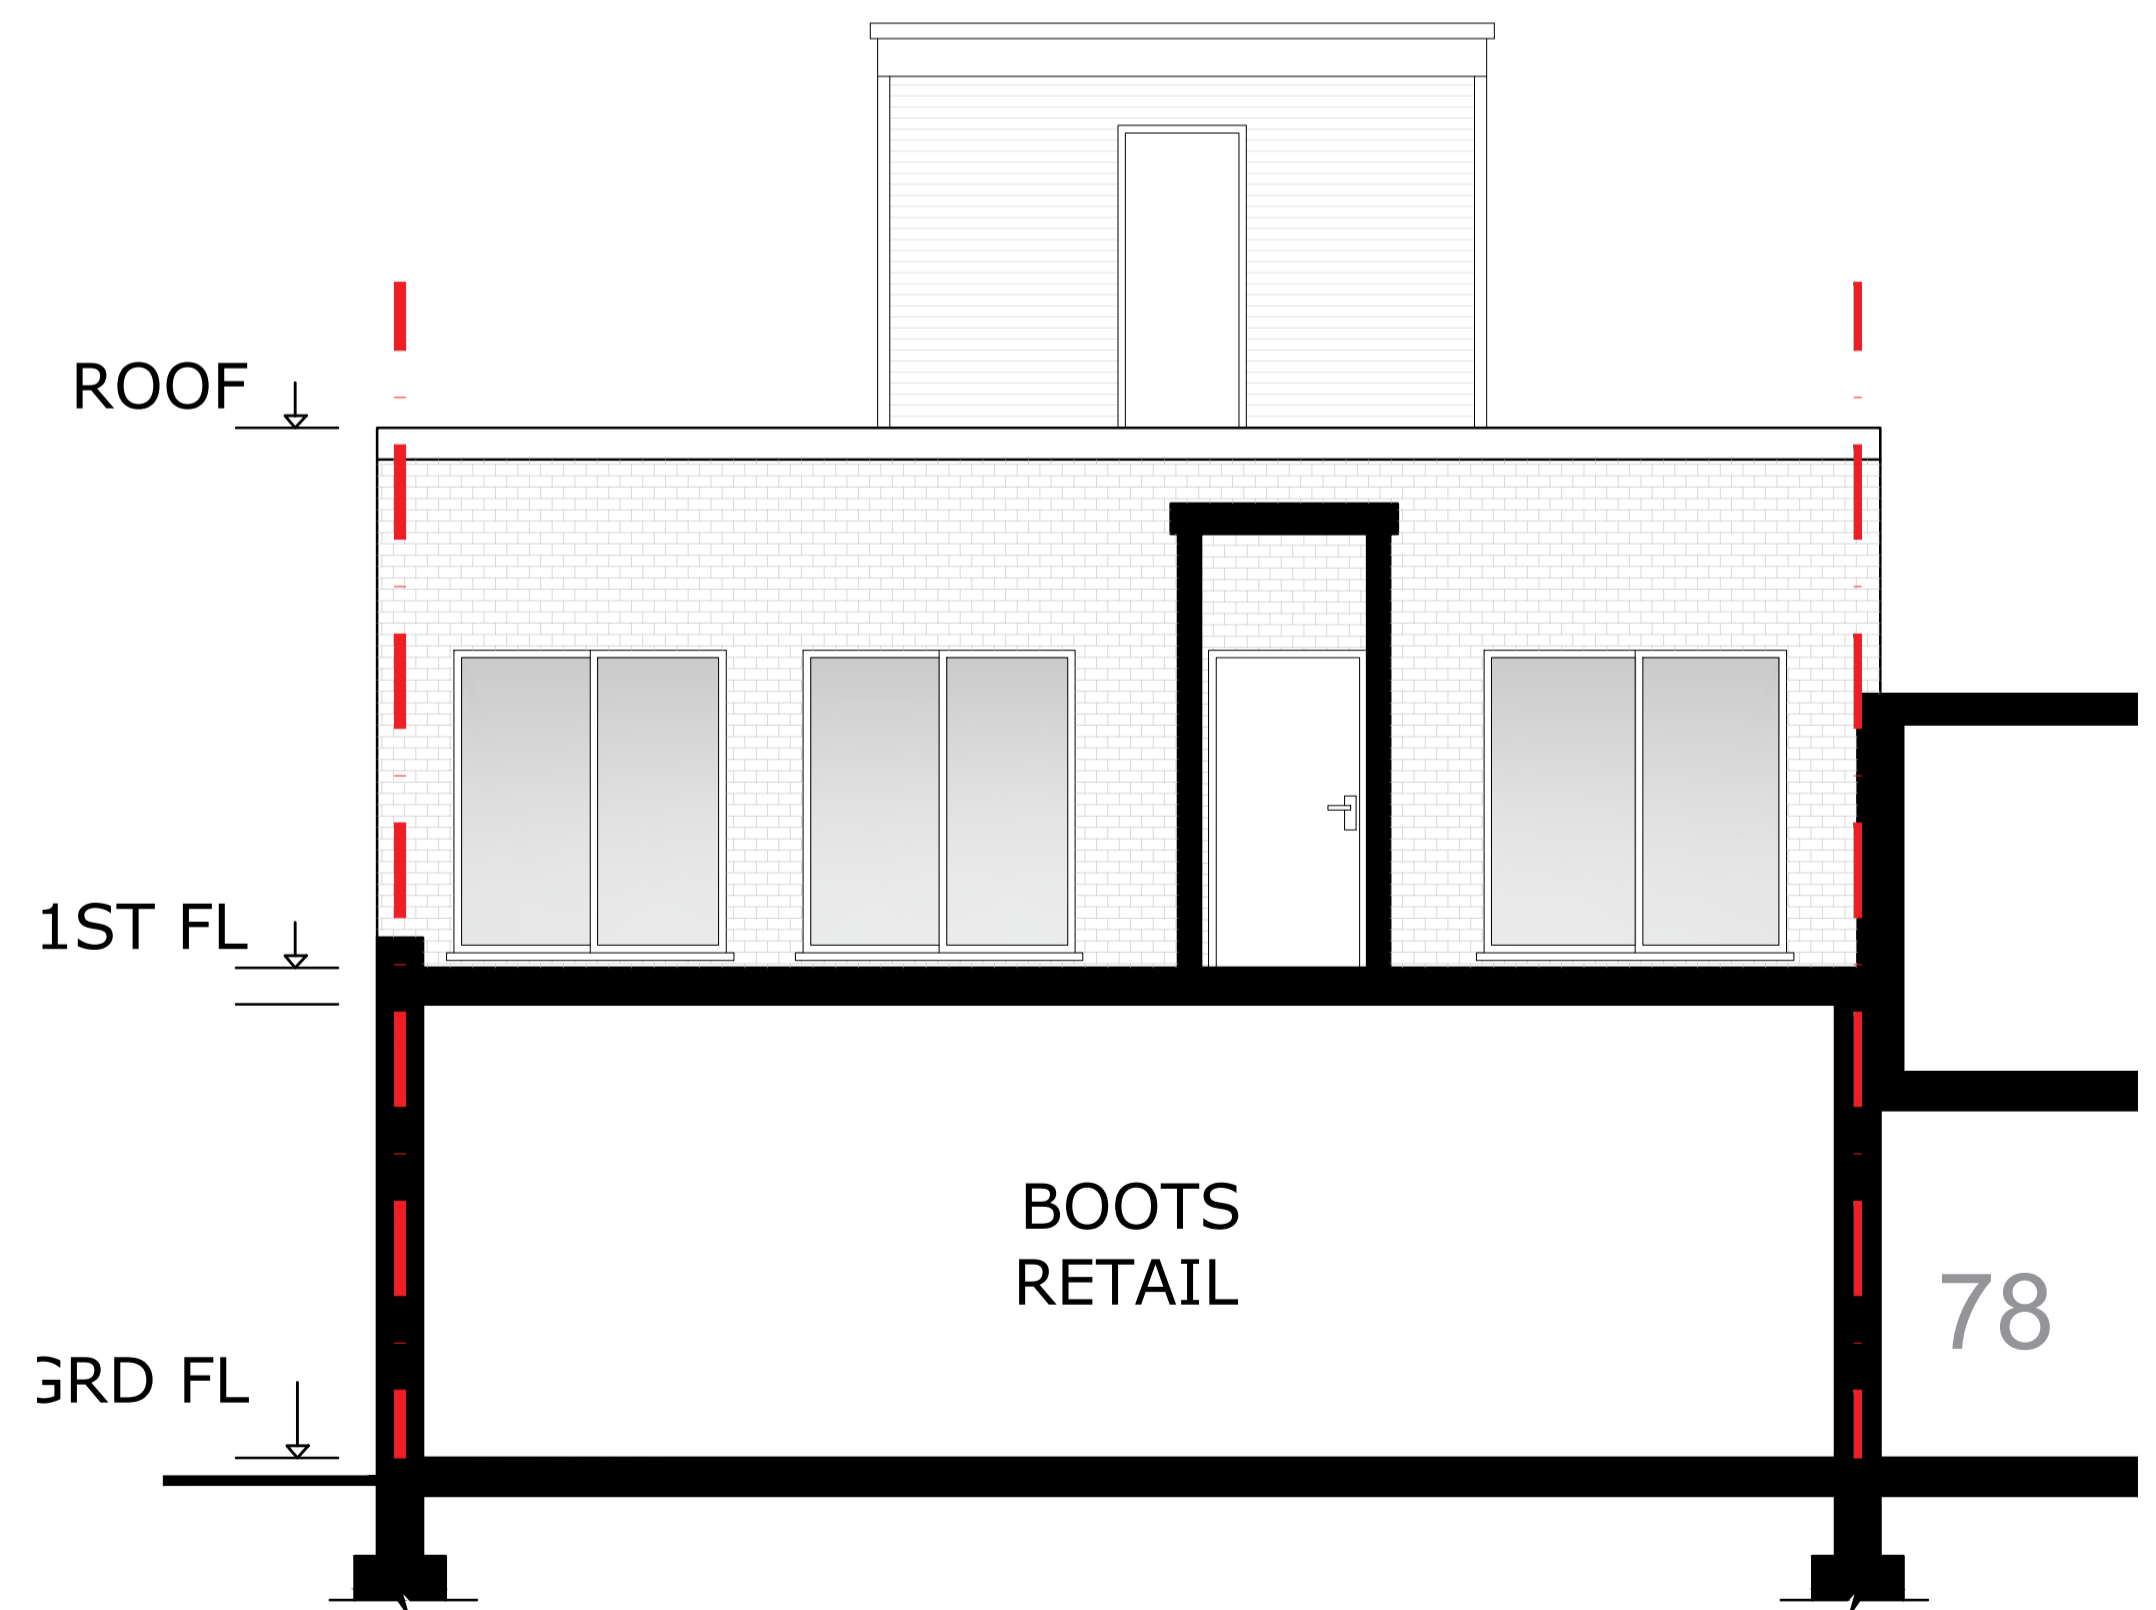

AS-APPROVED INNER ELEVATION 2

0m 5m  
(Ref. LU/251/24/PL)

PROJECT	DWG NO.	SCALE	DETAIL	A 06.05.2025	B 02.10.2025					PROJECT NO.	<b>PR Architecture Ltd.</b> Chartered Architect 120, Pinner Road, Harrow, HA1 4JD. Tel: 0208 357 2304
80-82 HIGH STREET, LITTLEHAMPTON, WEST SUSSEX, BN17 5DX	63B	1:50 @ A1	AS-APPROVED ELEVATIONS	ISSUED TO CONSULT.	SUBMITTED FOR MA					23.06	
PLANNING											