



Proposed Front Elevation

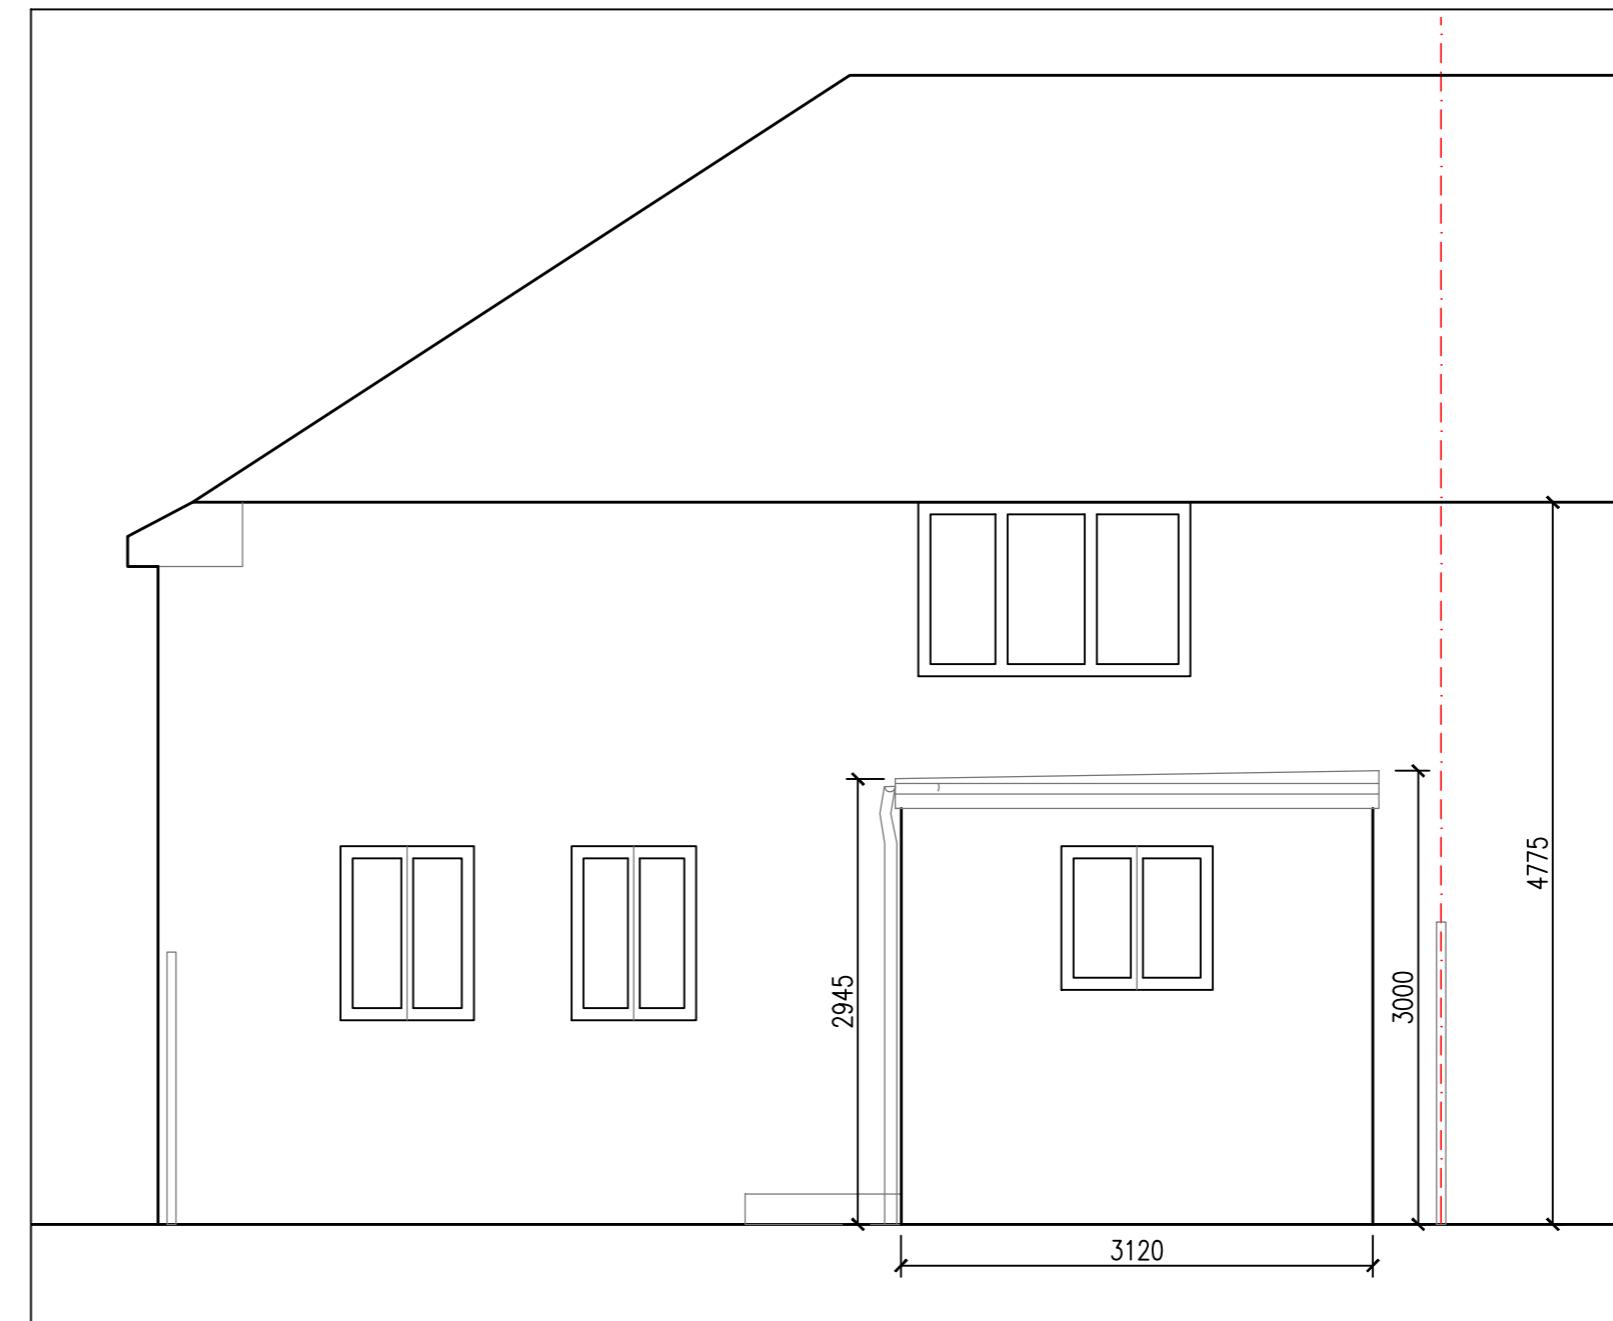

Proposed Rear Elevation

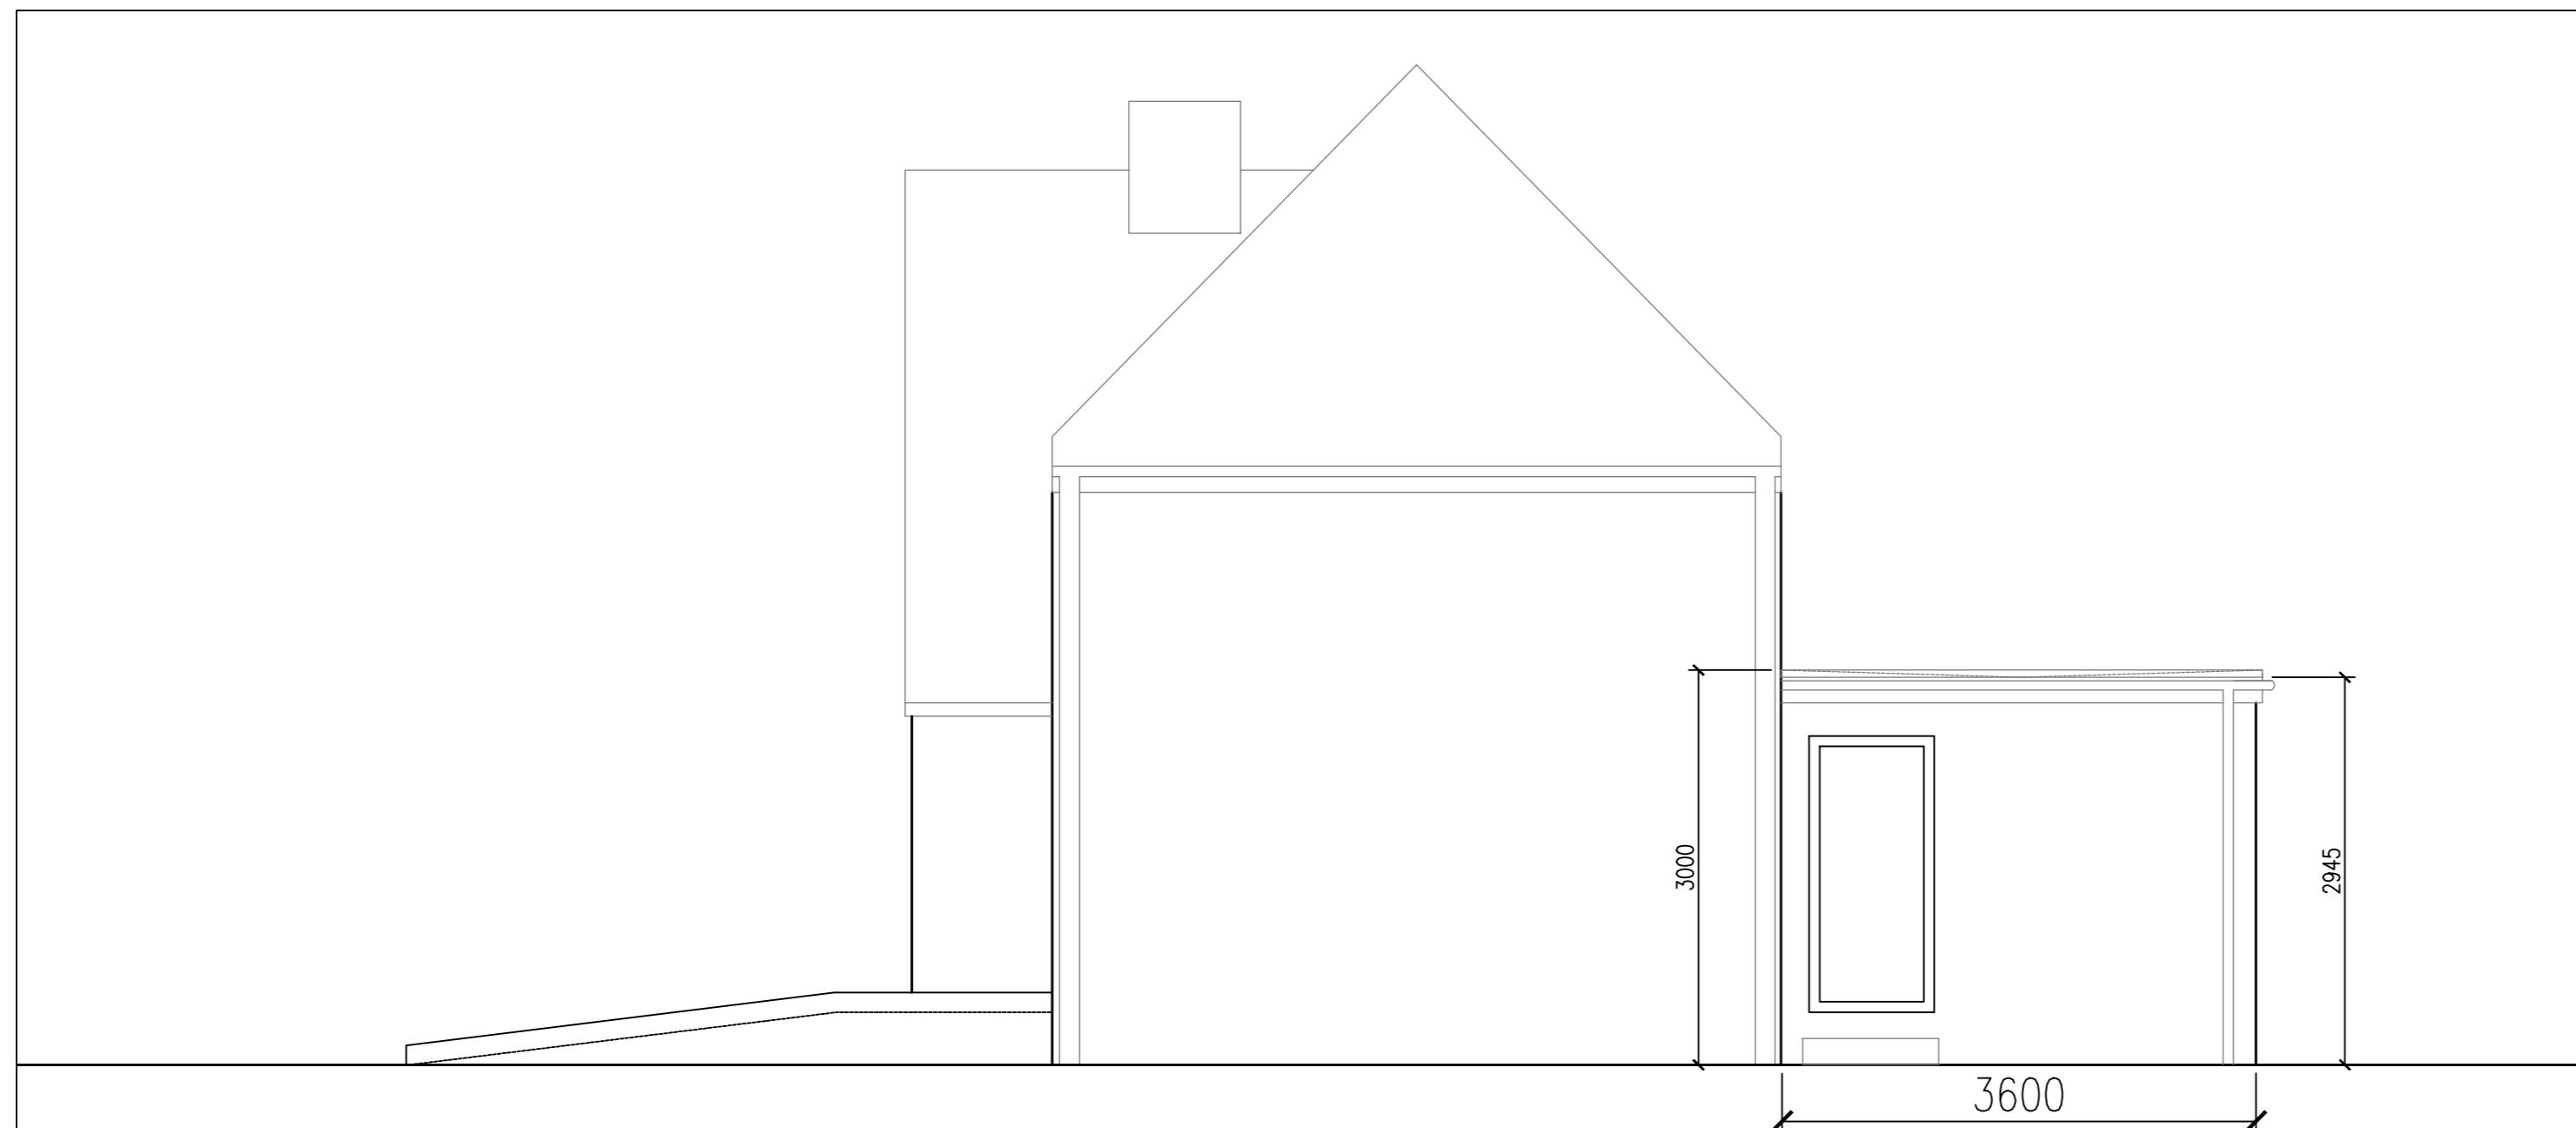

Proposed Side Elevation



NOTES:

1. All dimensions are in mm and must be checked on site.
2. Drawings are to be read in conjunction with accompanying documents.
3. Any errors or inaccuracies should be brought to the attention of Amber Living.

Revision	Description	By	Date

Contact Information
 Unit 3, Tungsten Building, George Street,
 Portslade, Brighton, BN41 1RA
 Tel: 01273 410836
 Email: Heather@amberliving.co.uk



Client Name: Master Archie Spear
 Address: 22 Falkland Avenue, Littlehampton

Drawing Title: Proposed Elevations
 Drawing Reference: HT/03/FalklandAve22
 Date: 28/1/26
 Scale: 1: 50
 Paper: A2
 Drawn By: DS/HT
 Revision: C
 Direction: N