

Materials Key:

① Roofing - plain tiled



② Facing brick - light multi



③ Light composite timber cladding



④ High performance windows - light tan frame




⑤ Rainwater goods - black



⑥ Secure front door






⑦ Brick detailing

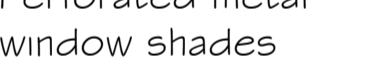

⑧ Inset pv panel



⑨ Perforated metal window shades

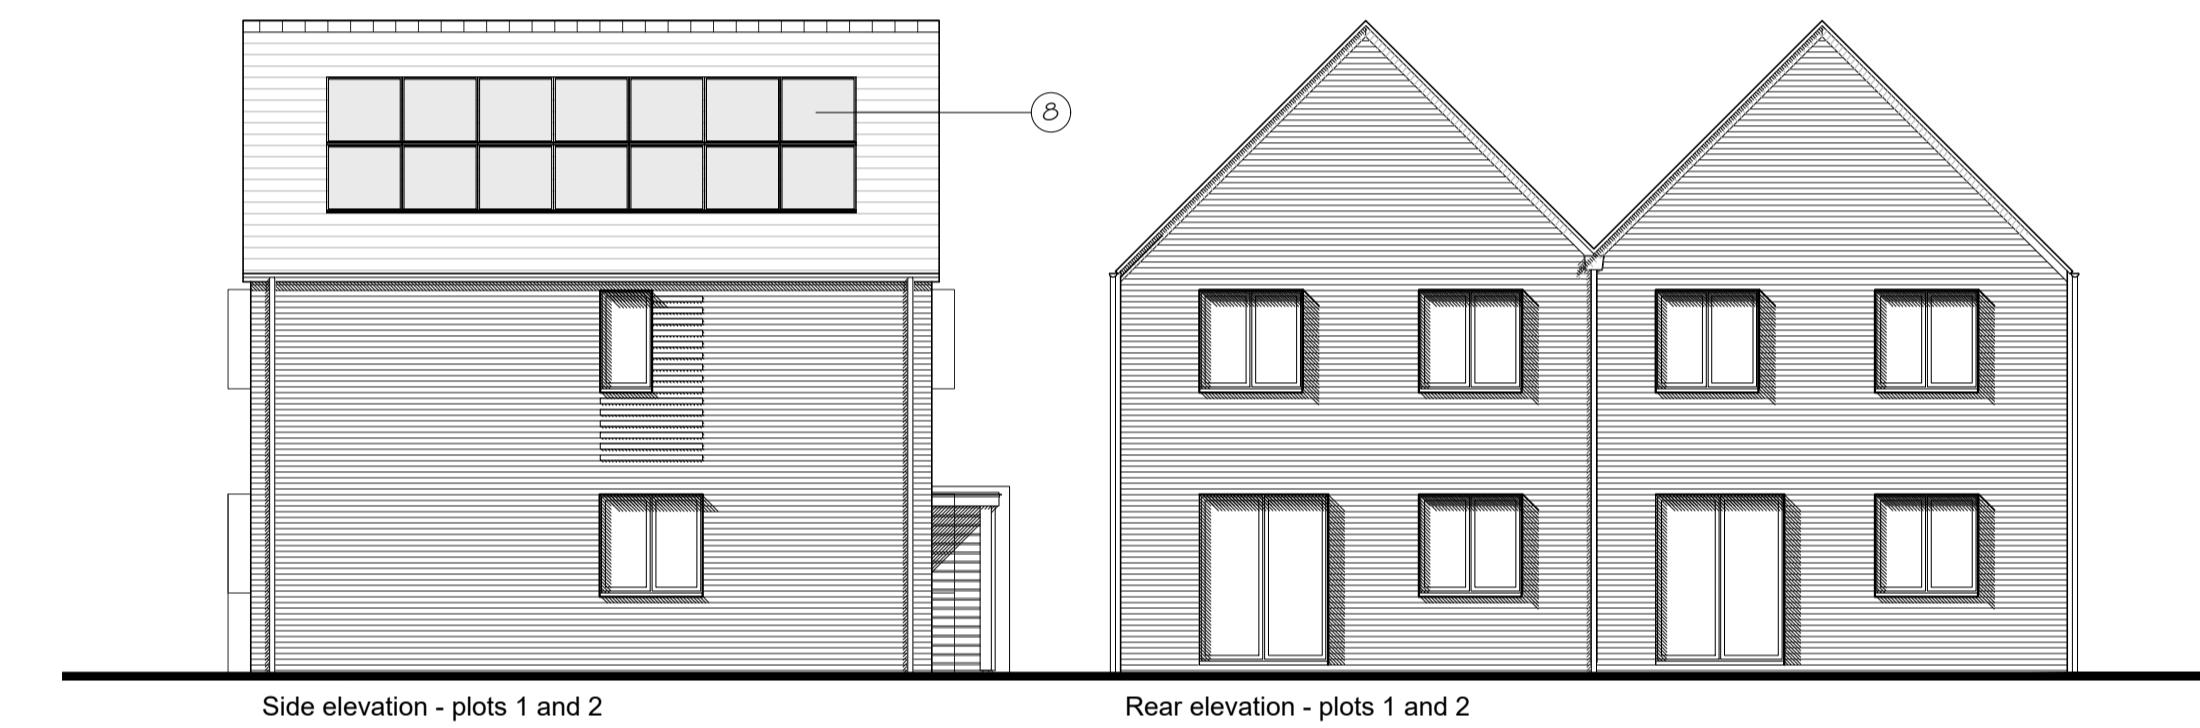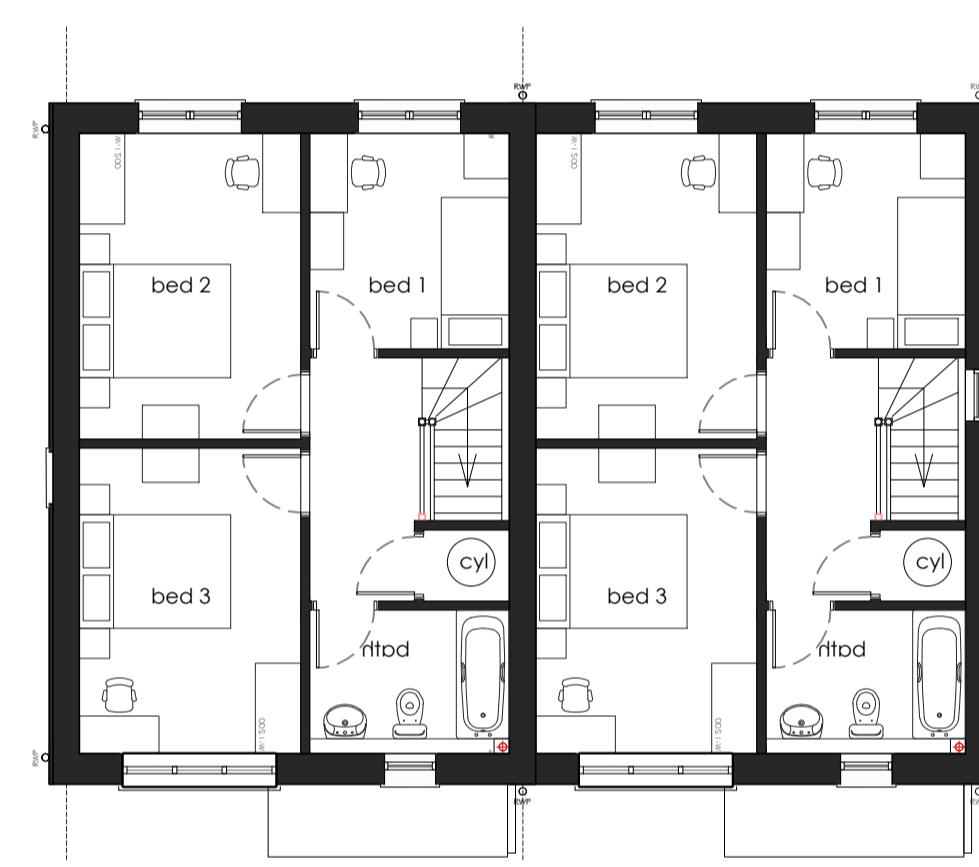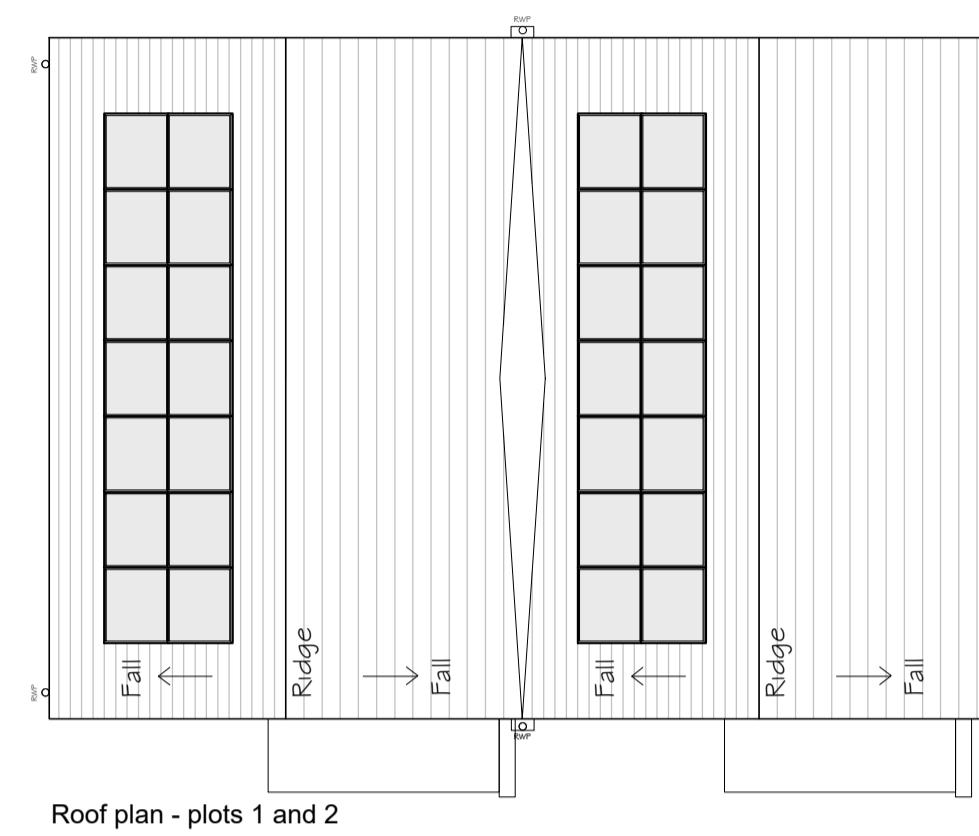

Side elevation - plots 1 and 2

Rear elevation - plots 1 and 2



Side elevation - plots 1 and 2

Front elevation - plots 1 and 2

Client
Worthing Homes

Job title
Land at Toddington Lane
Toddington
West Sussex

Drawing title
Semi-Detached
Plots 1 - 2
Plans & Elevations

Drawn Date Checked Date Scale at A1
MD 07/01/22 07/01/22 1:100
Job No. Pro. Org. Zone Level Type Role No. Rev
21-097 TDL MHA 00 ZZ DR A 006 P06

Purpose of Issue

PLANNING