



Notes:
To scale for planning purposes only. Do not scale for construction.
All dimensions to be confirmed on site. This drawing is to be read in conjunction with other drawings in this series and all relevant consultants drawings and documentation where applicable.
This drawing has been produced for the specific client and project identified below and is not intended for use by any other person or for any other purpose other than indicated on this drawing.
Please report any discrepancy on this drawing to SHW for clarification.

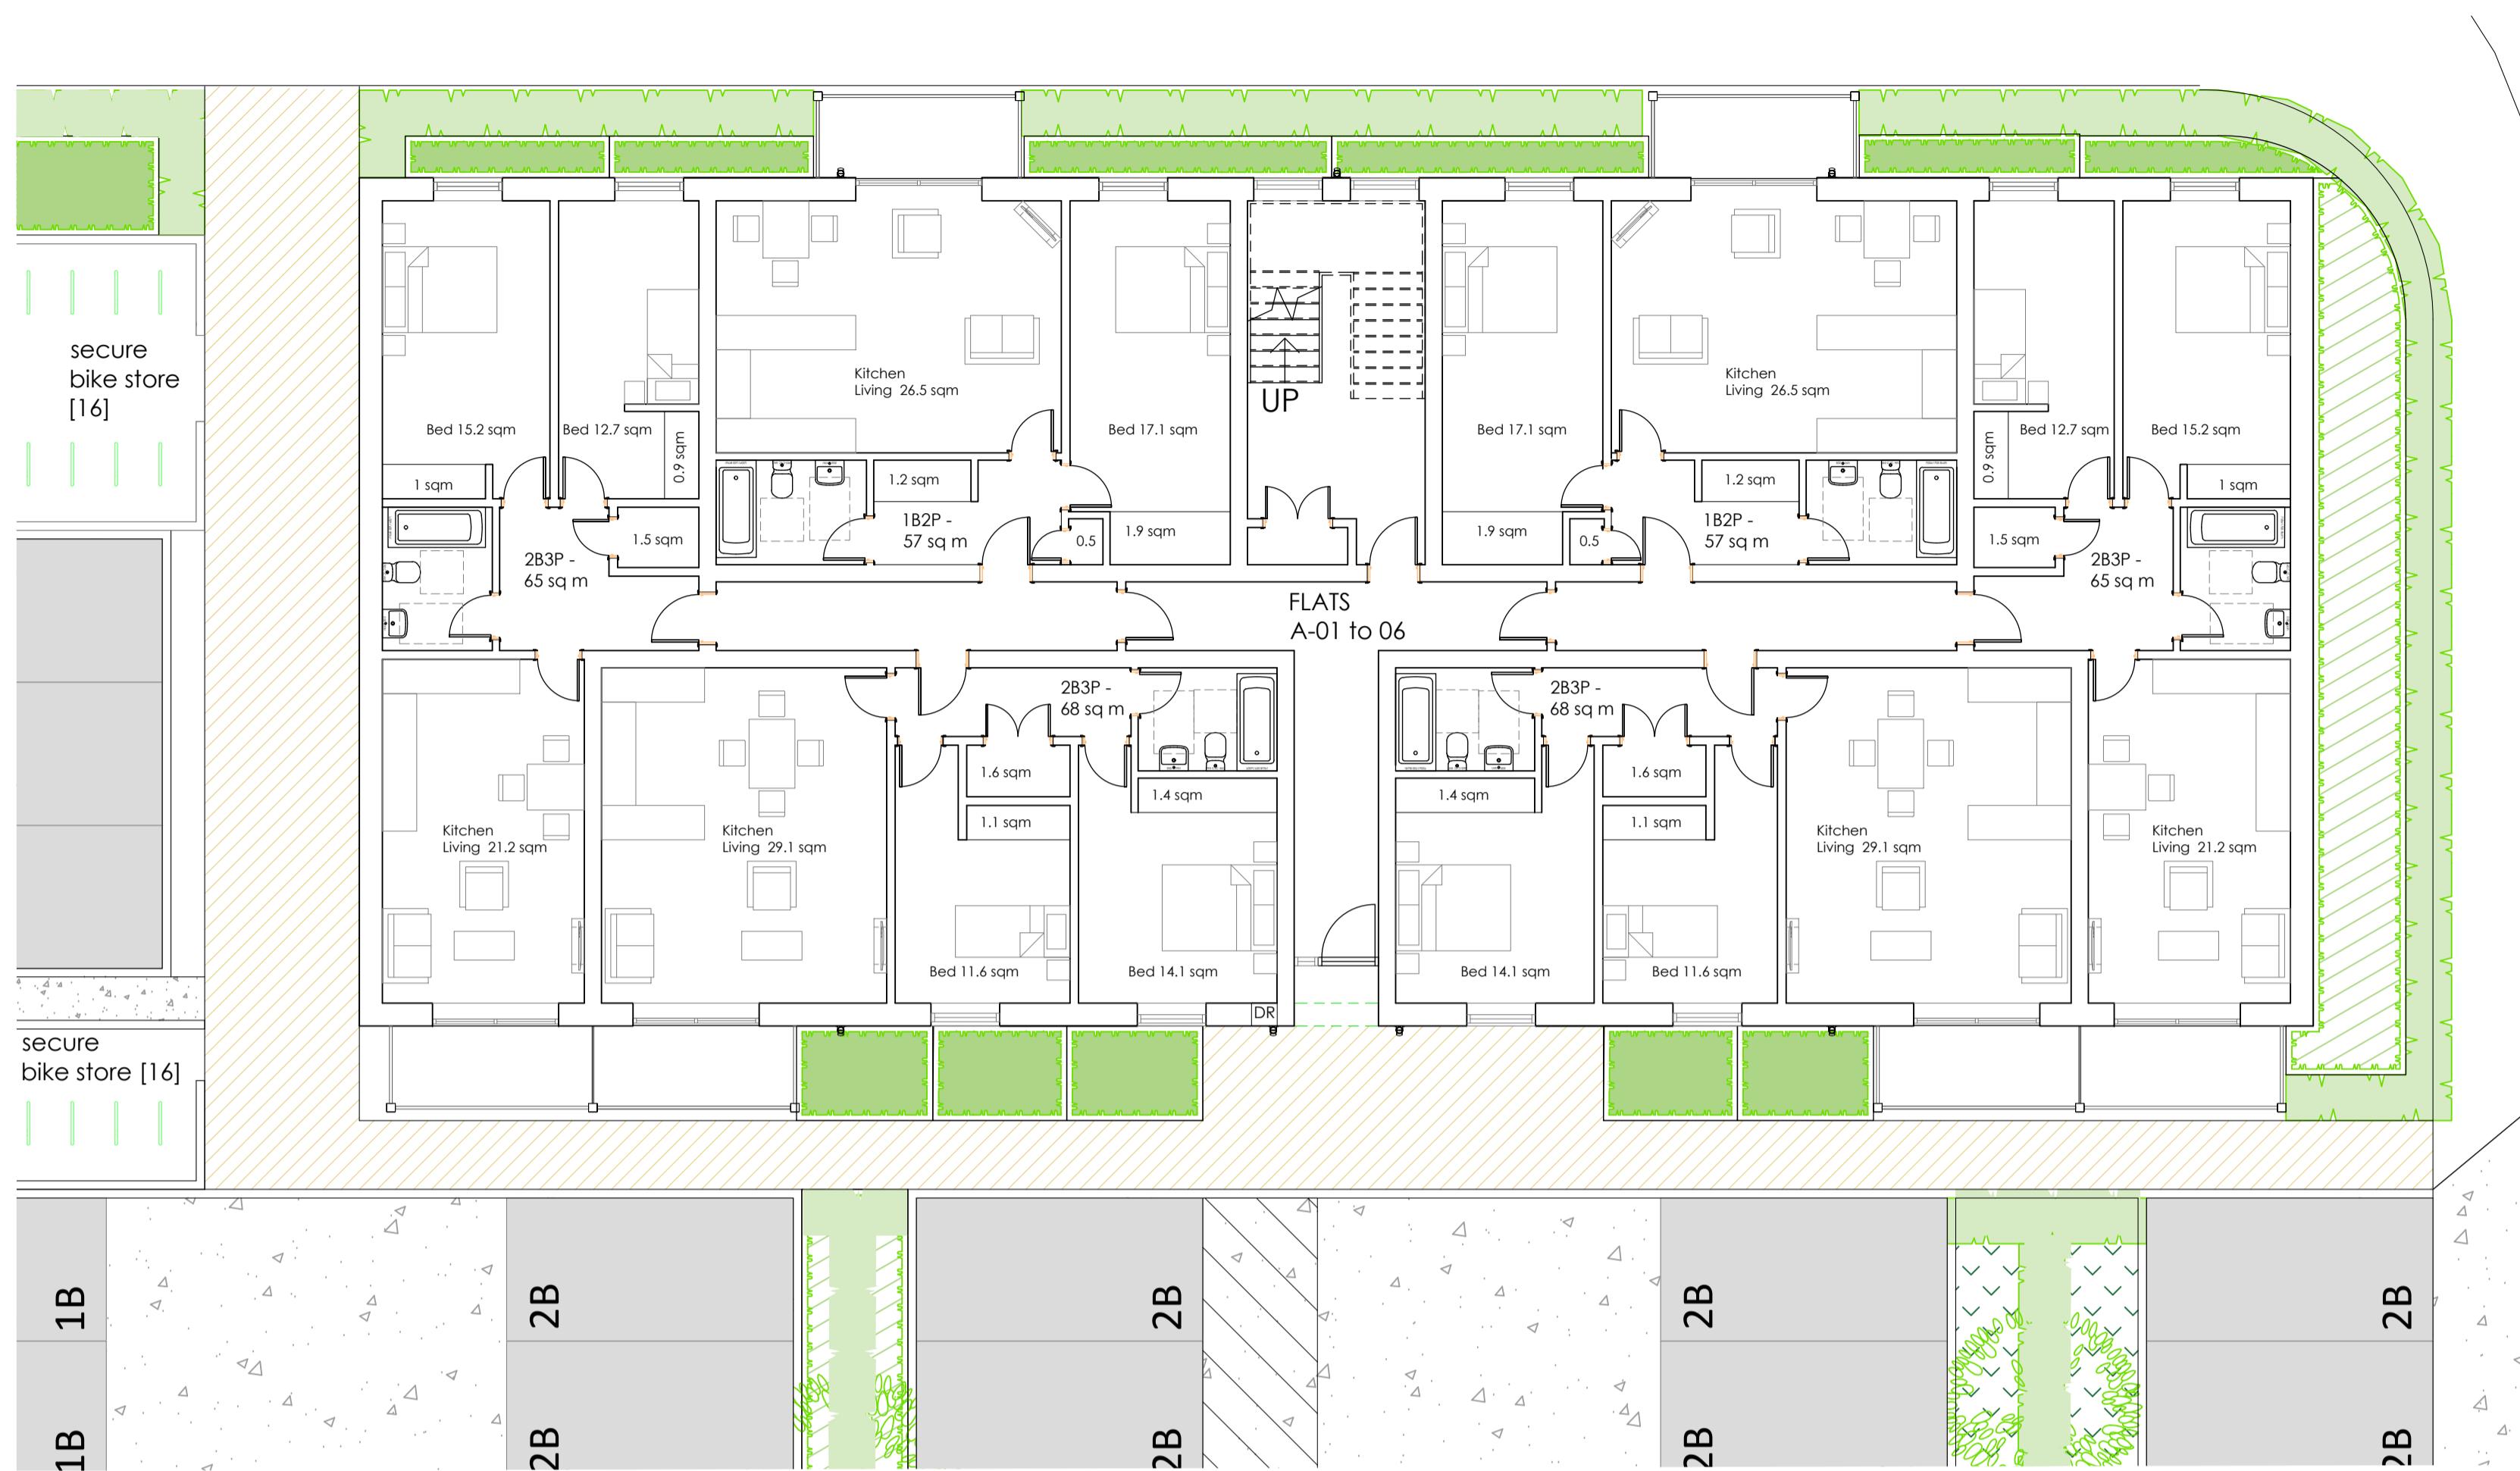

Proposed Ground Floor Plan scale 1:100 @A1

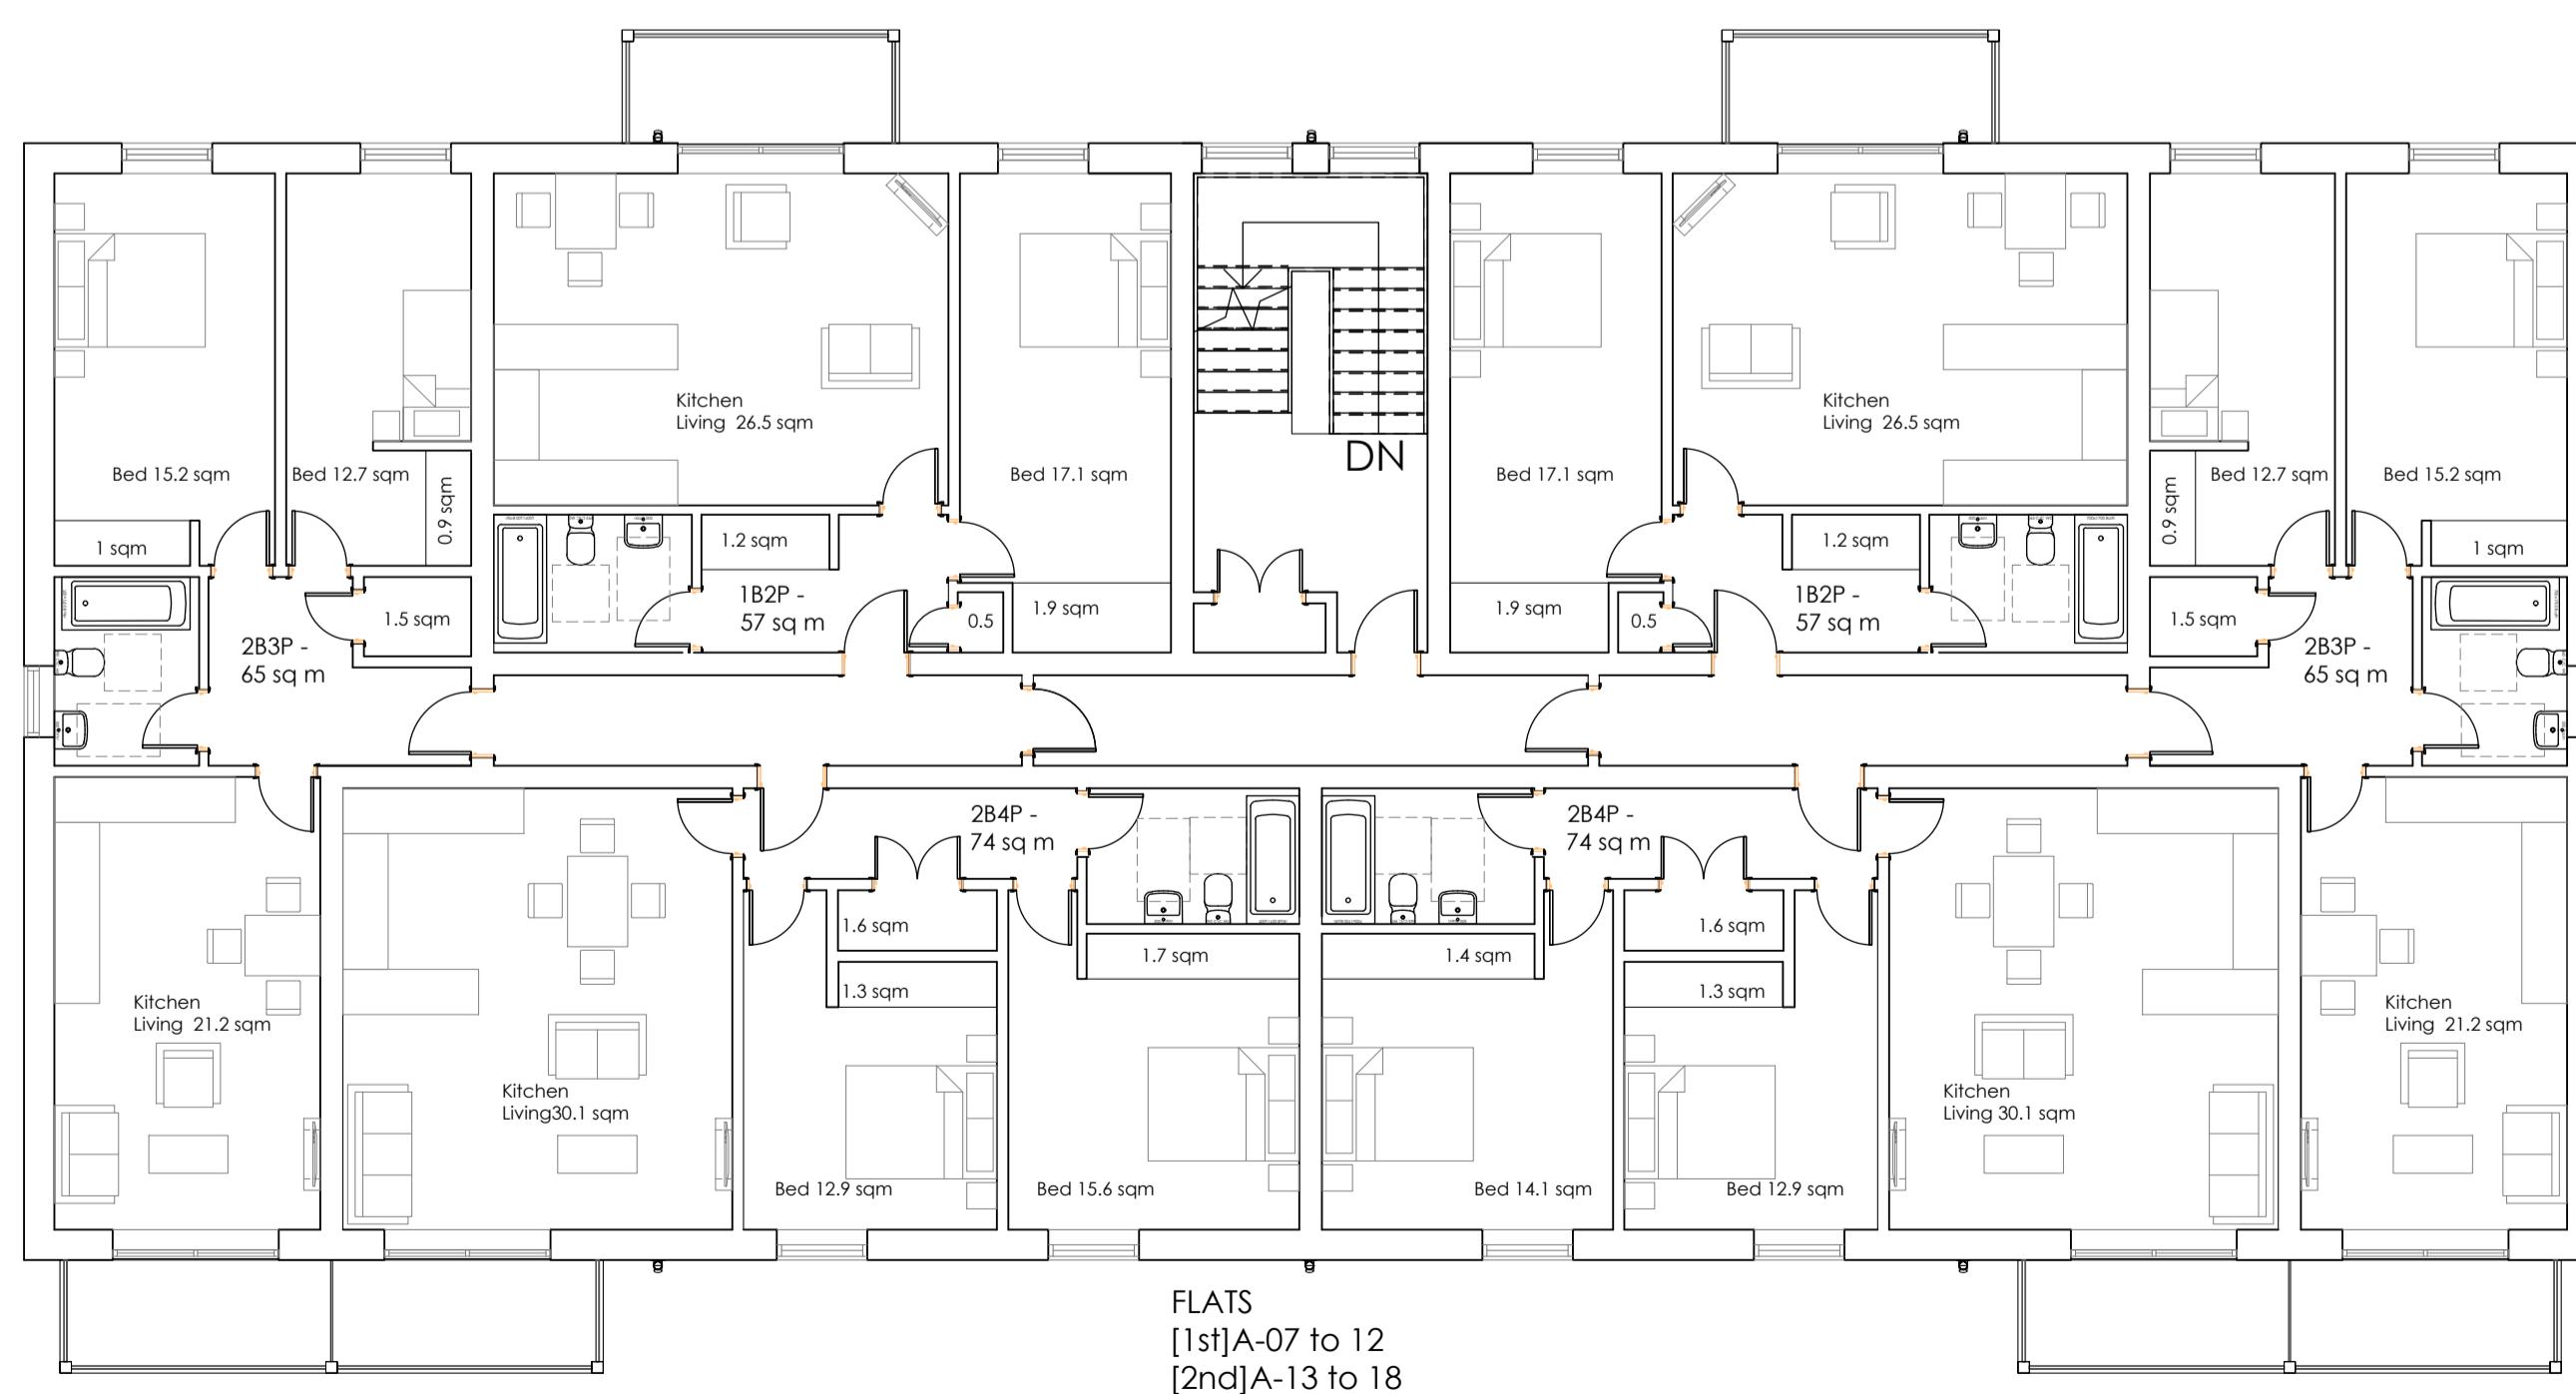

Proposed First and Second Floor Plans scale 1:100 @A1

ACCOMMODATION SCHEDULE

BLOCK A
Ground Floor
Units A01 to 06
1 Bed 2 Person = 2
2 Bed 3 Person = 4

First Floor
UNITS A07 to 12
1 Bed 2 Person = 2
2 Bed 3 Person = 2
2 Bed 4 Person = 2

Second Floor
UNITS A13 to 18
1 Bed 2 Person = 2
2 Bed 3 Person = 2
2 Bed 4 Person = 2

Total Residential Units [18]
1 Bed 2 Person Flats = 6
2 Bed 3 Person Flats = 6
2 Bed 4 Person Flats = 6

NDSS Standards - met
Built in storage min 2.0 sq m for each flat (see plans)
Flat gross floor areas shown on plans

Each Flat has a min 3 sq m balcony or amenity space

Rev	Date	Description	Dm	Chk
Revision History:				

Site Address: Local Centre
Hampton Park
Littlehampton

Project Name: Hampton Park Local Centre

Drawing Title: BLOCK A Proposed Plans

Client: Persimmon Homes [Thames Valley]

Status: PLANNING Rev. -

Scale: 1-100 @ A1 Project No. 011042 Dwg No. PL - 200

Date: 19.11.2025 Drawn By. ST Chk. AS

