


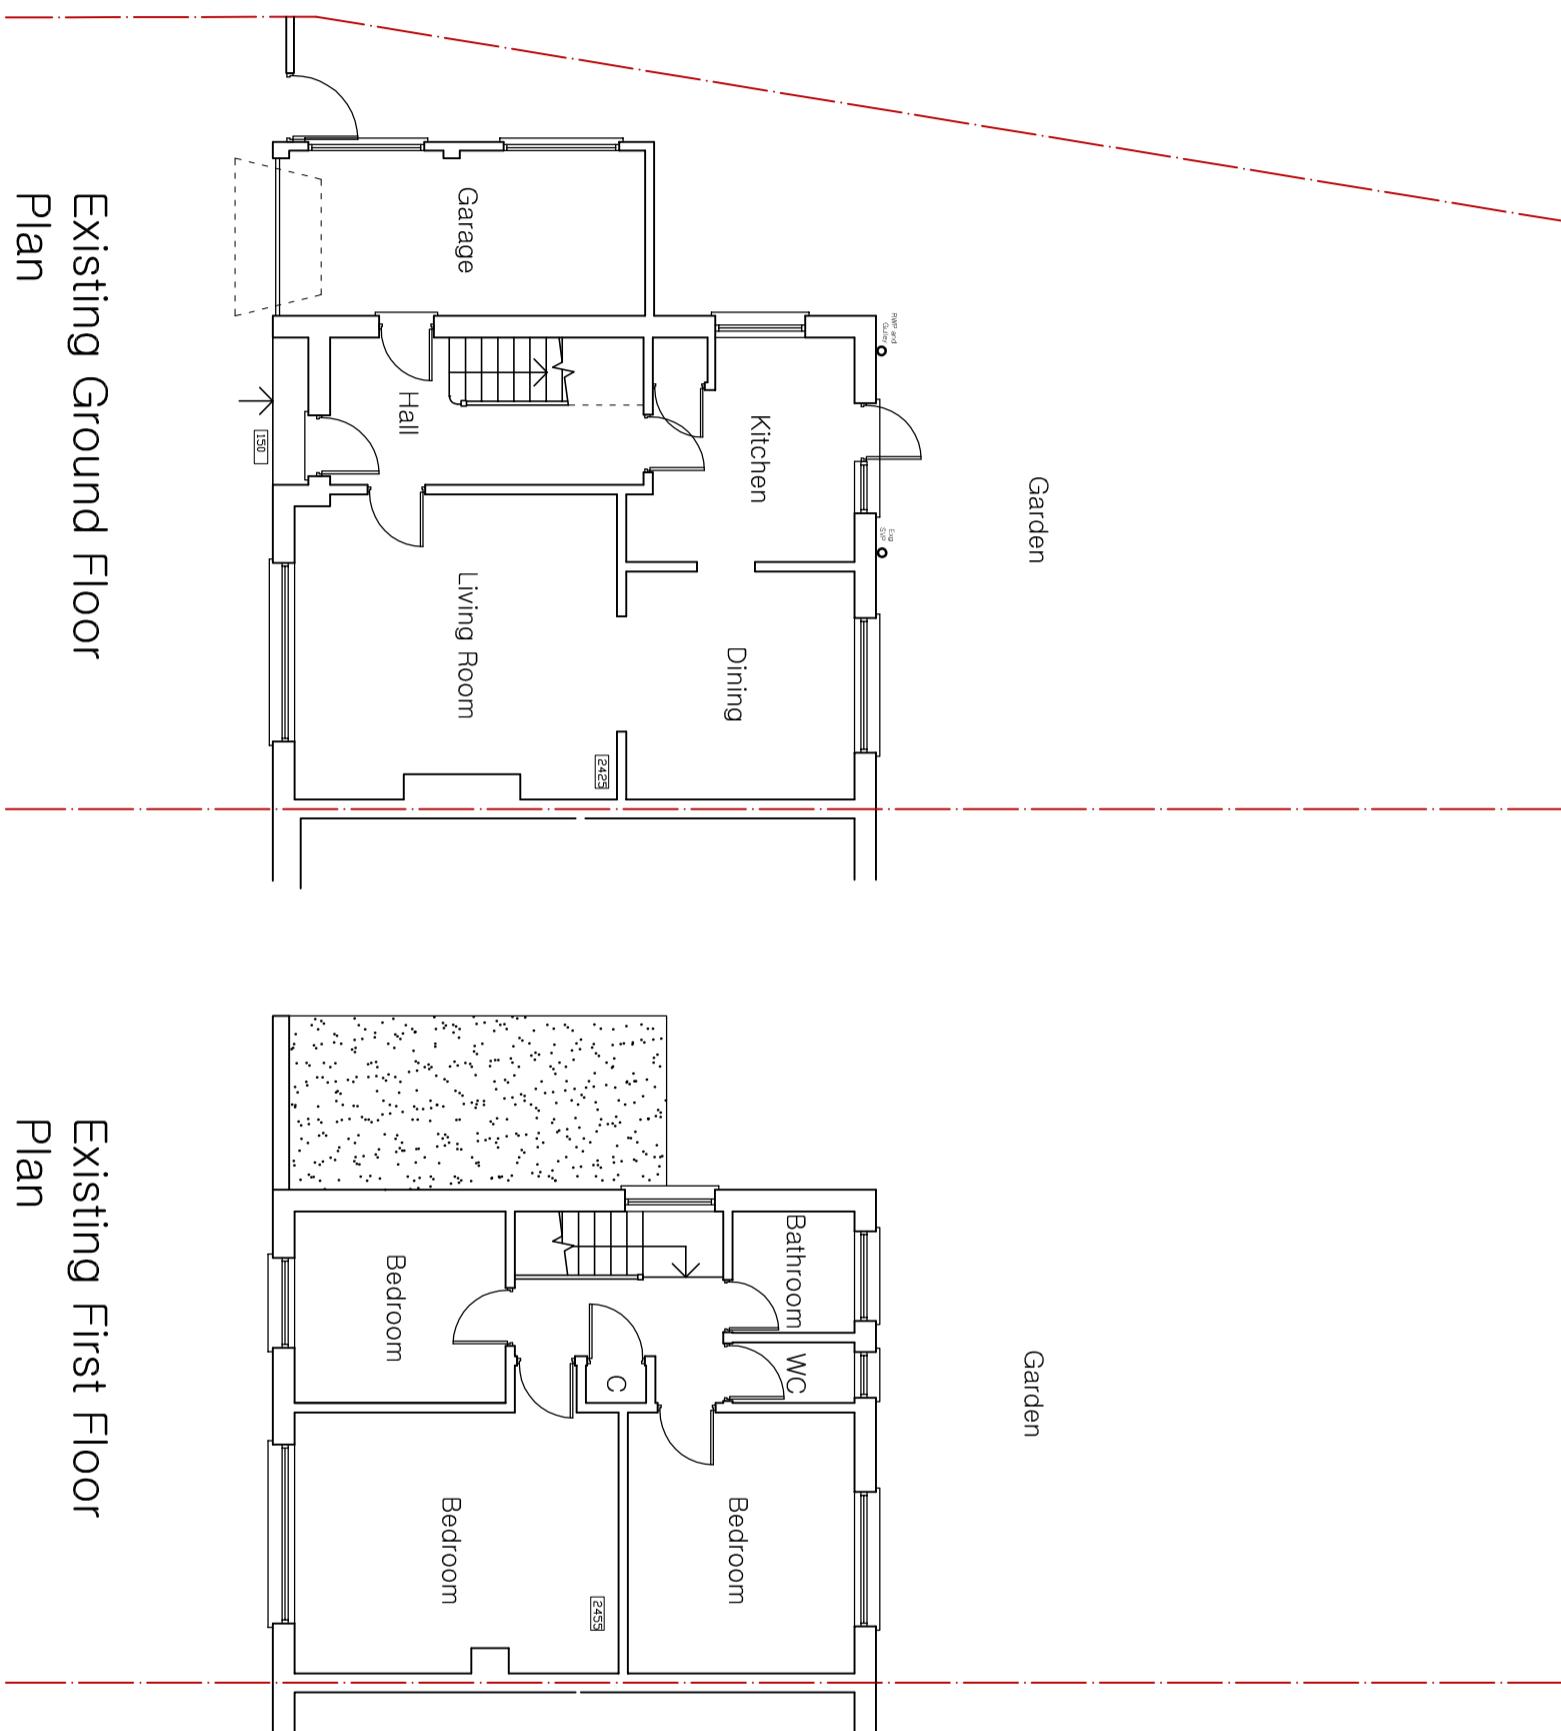

## Existing Ground Floor Plan

## Existing First Floor Plan



Issued: For Certificate of Lawful Development Use Only.

Bright Building Solutions can not guarantee that planning permission will be granted; however we shall endeavor to make any reasonable amendments required by the planning officer concerned to help with the application. The final outcome rests with the planning department and the planning officer.

Commencement of works on site is subject to Certificate of Lawful Development Consent and Building Control Approval.

All manufacturers to confirm measurements on site prior to production.

All dimensions, setting out, site investigation and soil reports to be done by the contractor prior to construction.

This drawing is subject to copyright and ownership of Bright Building Solutions Ltd.

Do not reproduce this drawing without prior permission from Bright Building Solutions Limited.

Project  
91 Wick Farm Road  
Littlehampton  
BN17 7HU

Revision Details  
Date  
Bright Building Solutions  
Architectural Consultancy  
Building Surveying  
Development Management  
1.0207 1198 766  
1.0207 1198 766  
info@brightbuildingsolutions.co.uk  
www.brightbuildingsolutions.co.uk

Client  
DRAFT COUNCIL LU/261/24/CLP

Existing Plans

Date Sept 2024	Scale 1:100@A3	Drawn By GG
Drawing No 24/0985/CP2-2	Revision -	