



North Elevation - Existing

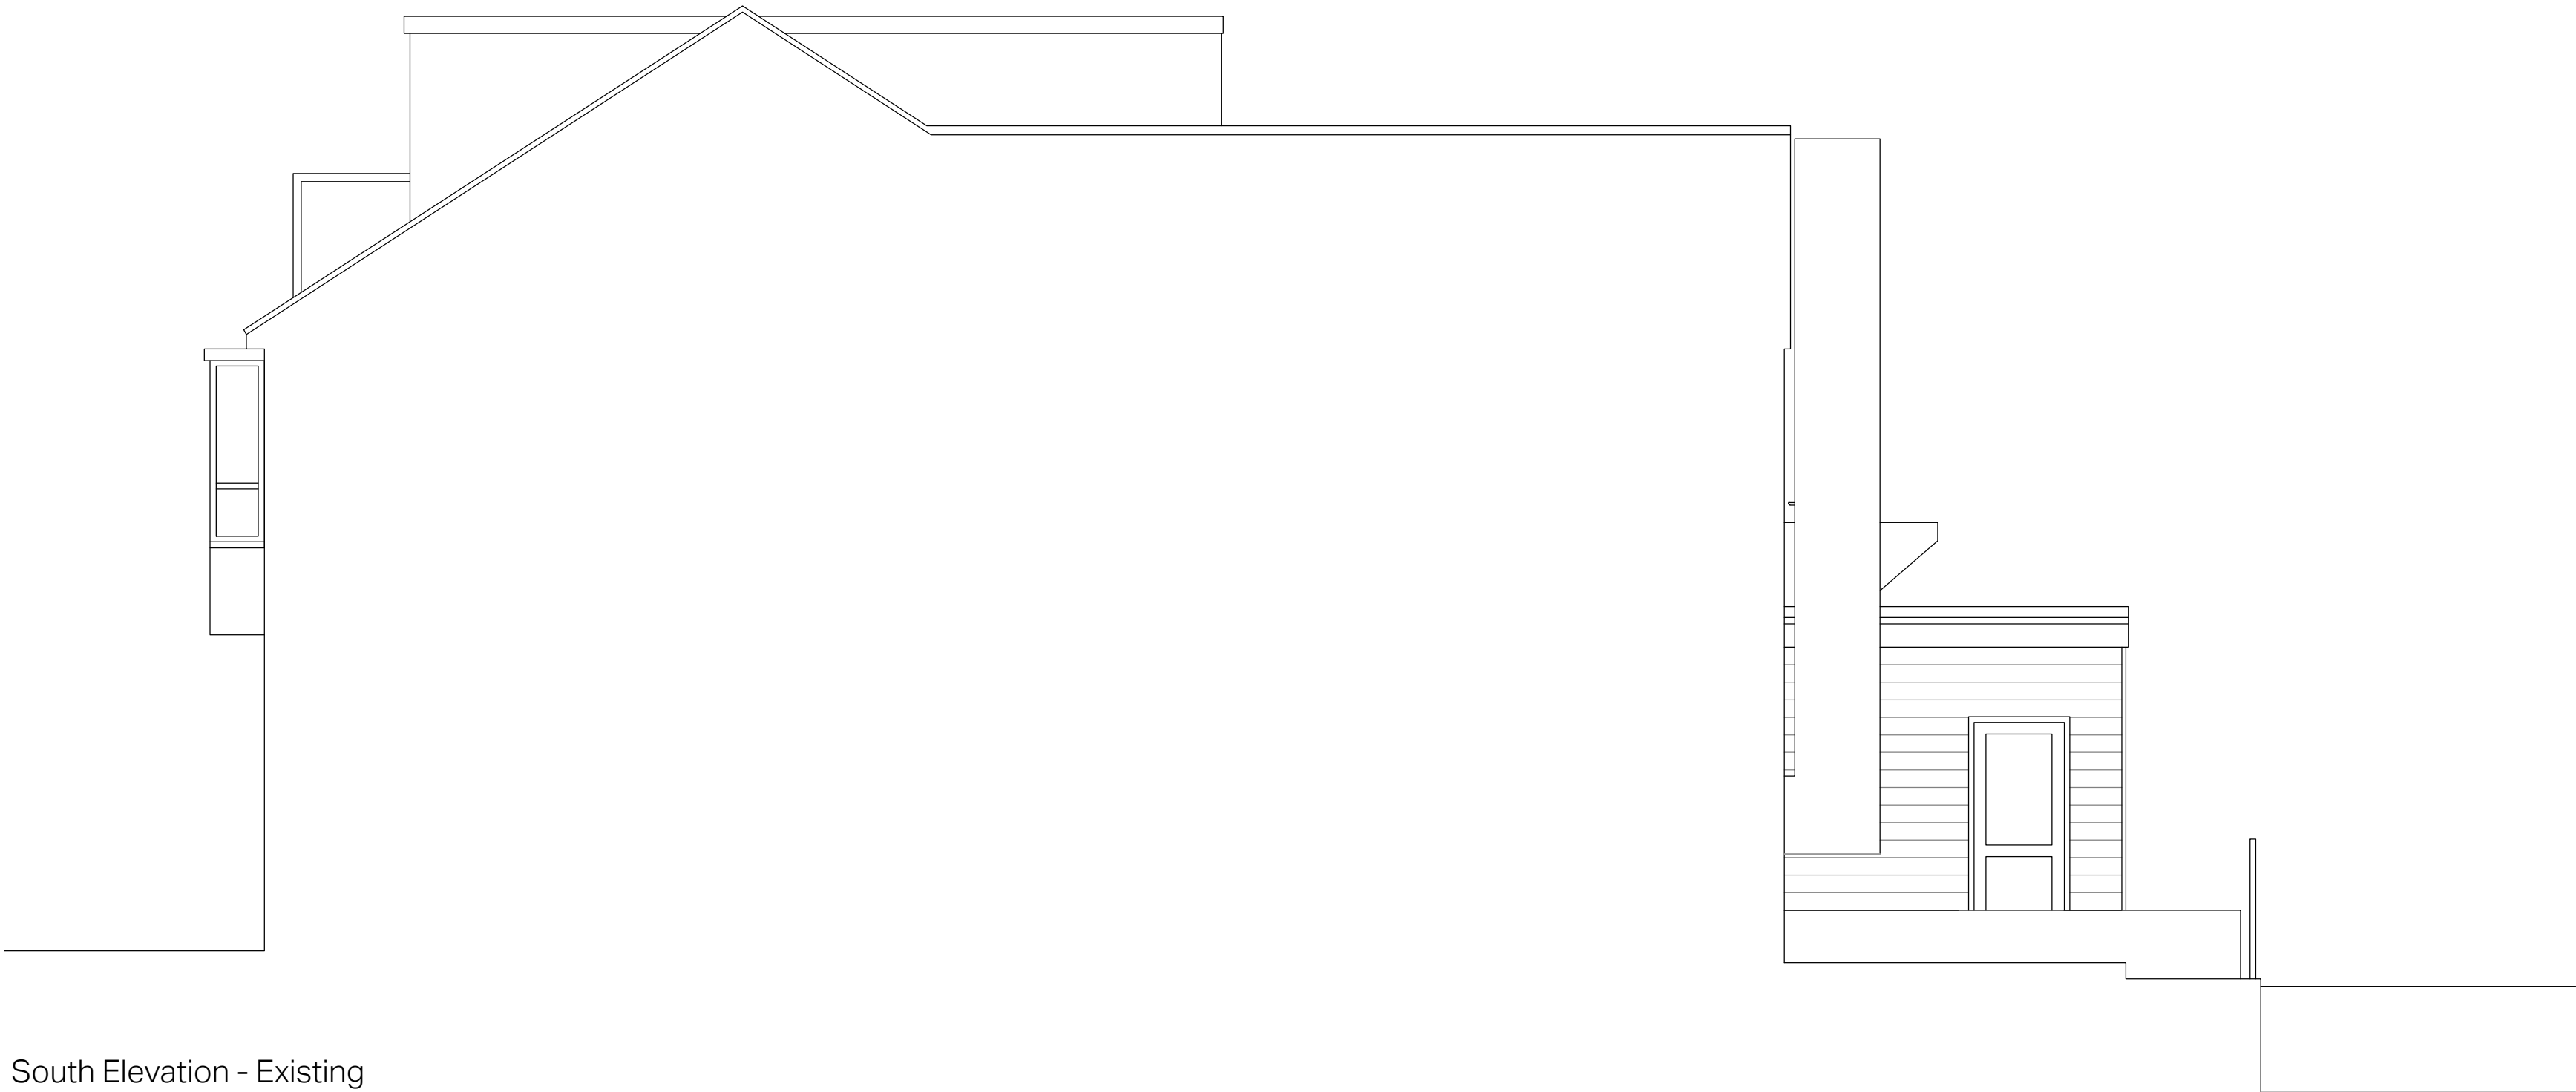

South Elevation - Existing

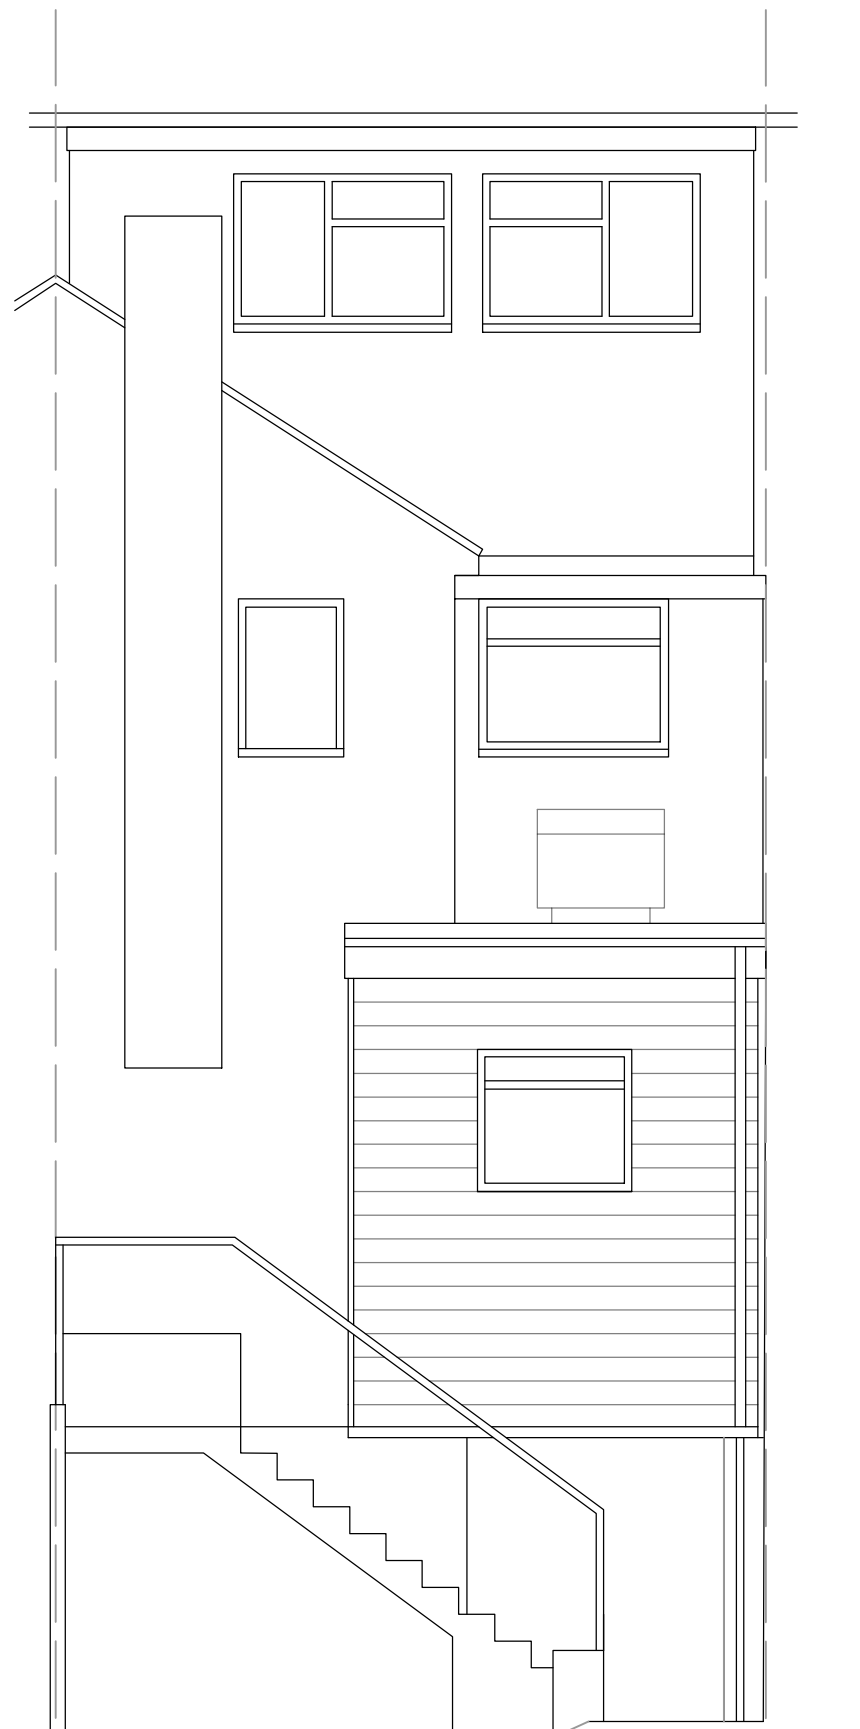


East Elevation - Existing



West Elevation - Existing

DO NOT SCALE FROM THIS DRAWING EXCEPT FOR PLANNING PURPOSES ONLY.			
ALL DIMENSIONS RELATING TO SUB-CONTRACTOR OR SUPPLIERS WORK MUST BE CHECKED ON SITE AND AGREED BETWEEN THE GENERAL CONTRACTOR & THE SUB-CONTRACTORS' SUPPLIERS. ALL DIMENSIONS ARE IN MILLIMETERS. IF IN DOUBT ASK.			
ALL WORKS OR MATERIALS INDICATED ON THE DRAWING ARE TO BE TO THE LATEST BRITISH STANDARDS AND ARE TO BE CARRIED OUT IN ACCORDANCE WITH THE RELEVANT CODES OF PRACTICE OR RECOGNISED TRADE ASSOCIATIONS RECOMMENDATIONS & PUBLICATIONS			
REV.	AMENDMENT	BY	DATE

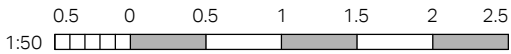

Project
51 Pier Road
Littlehampton

Drawing
Existing Elevations

Date
March 2025

Scales
1:50/100 @ A1/A3

Doc No
02441-ARM-01-00-DR-A-0004

Drawn by
TG

Suitability
Planning

Revision

Armo
Architecture

tom@armoarchitecture.com
07584 191785
www.armoarchitecture.com