

THIS DRAWING IS THE PROPERTY OF THE ARCHITECT AND MUST NOT BE COPIED OR REPRODUCED WITHOUT THE WRITTEN CONSENT OF THE ARCHITECT. UNLESS OTHERWISE STATED, THE ARCHITECT HAS NOT BEEN ADVISED OF ANY CONFLICTS OF INTEREST. 

SCALE 1:200


0m 2 4 6 8 10 12

NOTES

THE DRAWING SHOULD BE READ IN CONJUNCTION WITH ALL CONSULTING AND SPECIALIST DRAWINGS AND SPECIFICATIONS.


THE DRAWING IS BASED ON:

ELEVATIONS SURVEY BY GMS LTD
DRAWING REF: 240-2025-01-01
DATE: JUNE 2024

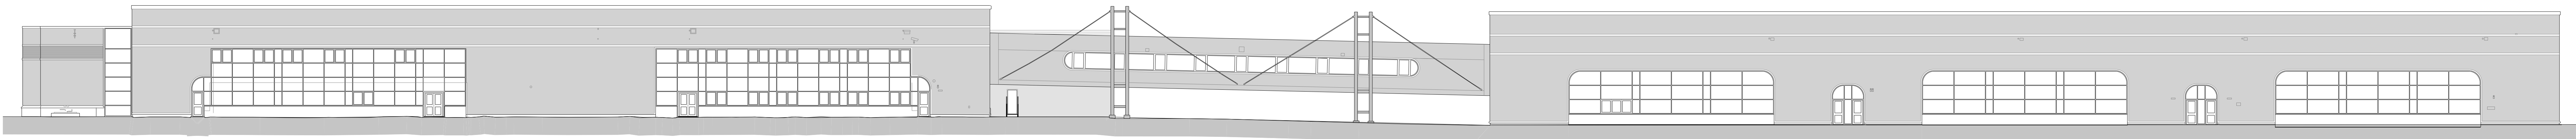

WEST WING UNIT 5 EAST WING WALKWAY LINK UNIT 6

FRONT ELEVATION - 1:200

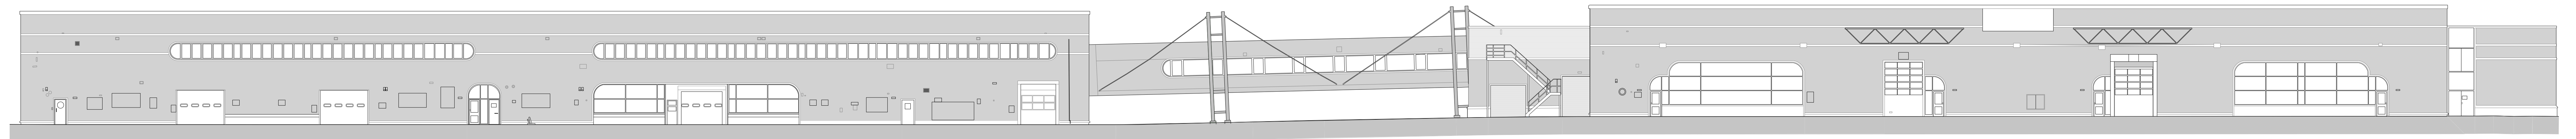


UNIT 6 WALKWAY LINK EAST WING UNIT 5 WEST WING

REAR ELEVATION - 1:200



UNIT 5

UNIT 5 GABLE ELEVATION - 1:200

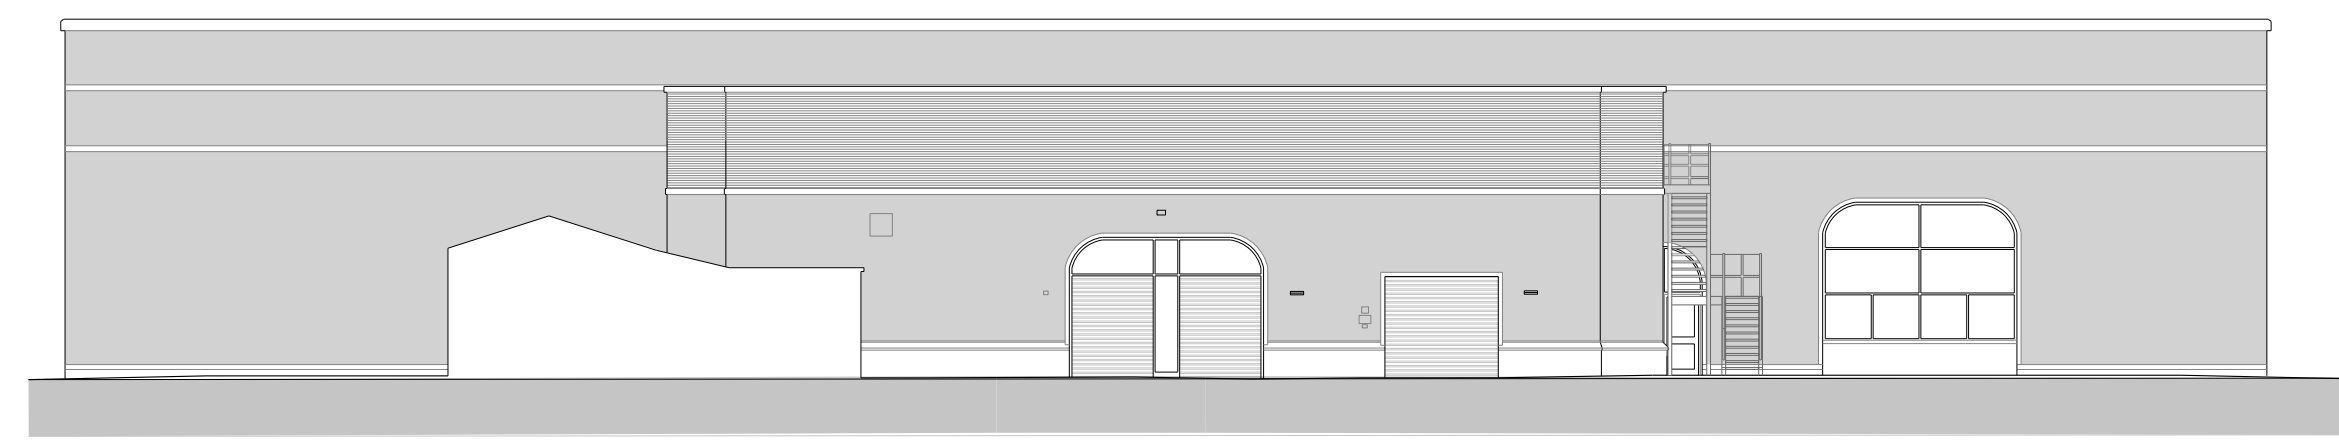

UNIT 6

UNIT 6 GABLE ELEVATION - 1:200

REV.	DATE	NOTES	INT.
A	01/04/25	GENERAL AMENDMENTS	EDD
<p>CLIENT: PROPOSED HALLWAY PROPERTIES LIMITED LAND AT NORWAY LANE LITTLEHAMPTON</p> <p>DRAWING TITLE: EXISTING ELEVATIONS UNIT 5 AND 6</p>			
STATUS: PLANNING		SCALE: 1:200	
DATE: 13/02/25	DESIGNER: EDD	SCALE: 1:200	
PROJECT: 11631	CLIENT: THE RATCLIFFE GROVES PARTNERSHIP	NO. OF SHEETS: 1	TOTAL SHEETS: 1
<p>MANCHESTER 11631 11631 11631</p> <p>THE RATCLIFFE GROVES PARTNERSHIP MANCHESTER 11631 11631 11631</p> <p>LONDON 11631 11631 11631</p>			