


THIS DRAWING IS THE PROPERTY OF THE ARCHITECT AND MUST NOT BE COPIED OR REPRODUCED WITHOUT THE WRITTEN CONSENT OF THE ARCHITECT. THE ARCHITECT'S LIABILITY IS LIMITED TO THE SERVICES PROVIDED AND DOES NOT EXTEND TO ANY OTHER MATTER. ALL INFORMATION IS GIVEN TO THE BEST OF THE ARCHITECT'S KNOWLEDGE AND BELIEF AT THE DATE OF ISSUANCE OF THIS DRAWING.

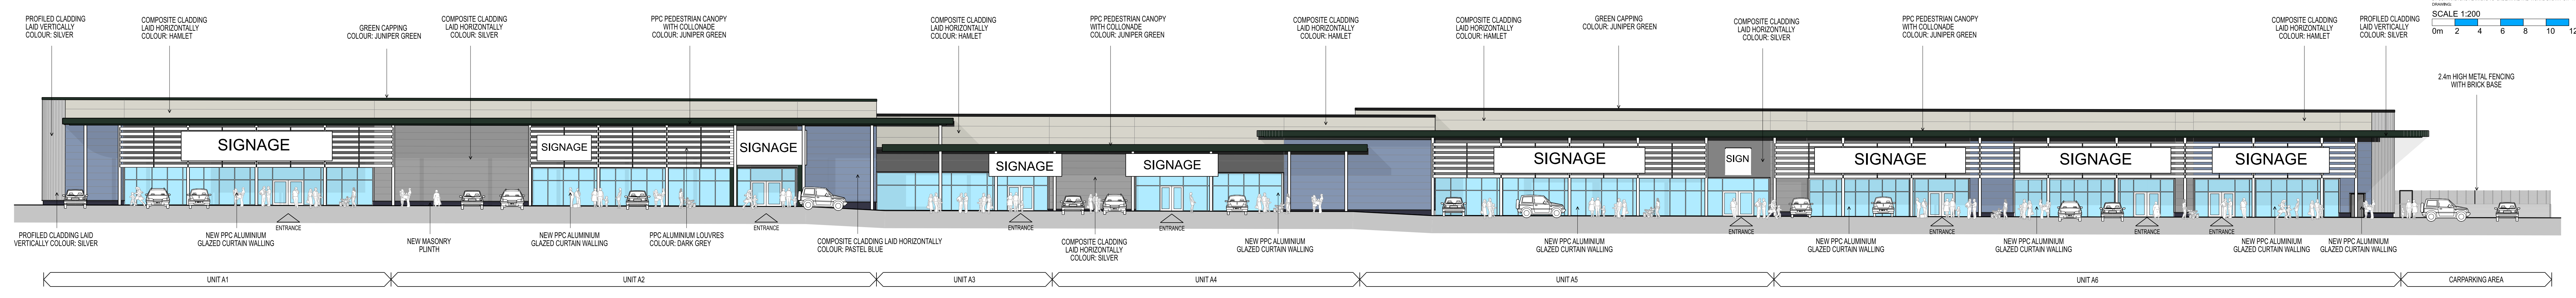

FRONT ELEVATION

NOTES


1. THE DRAWING SHOULD BE READ IN CONJUNCTION WITH ALL CONSULTANTS AND SPECIALIST DRAWINGS AND SPECIFICATIONS.

2. THE DRAWING IS BASED ON:


3. ELEVATIONS SURVEY BY CIVIL LTD. DRAWING REF: 'CAS-206-06-07' DATE: 08/06/2014

4. PROPOSED LEVELS AND FINISHED FLOOR LEVELS TO BE AGREED WITH CHARGE AND STRUCTURAL ENGINEER.


5. DIMENSIONS GIVEN ON THIS DRAWING ARE APPROXIMATE AND MUST BE CHECKED ON SITE FOR ALL PURPOSES.

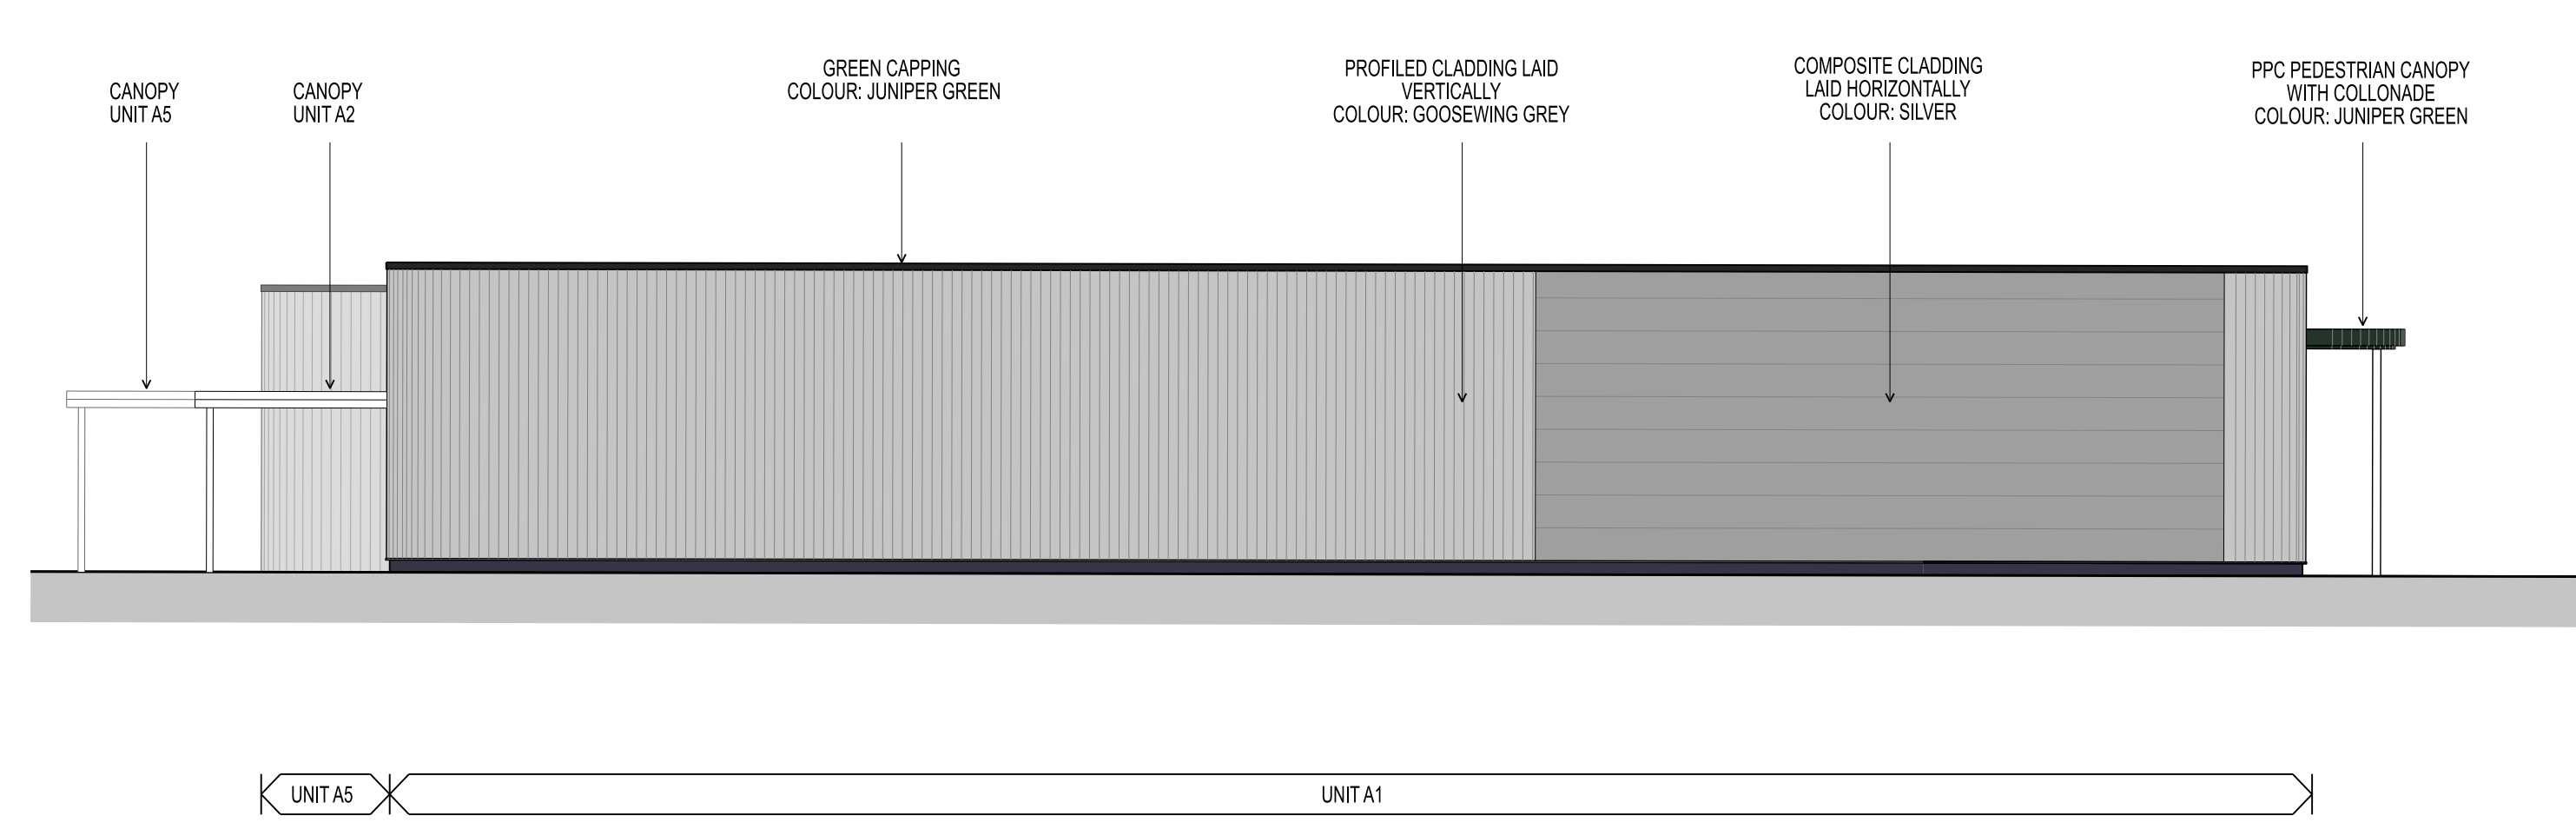


UNIT A1 GABLE ELEVATION

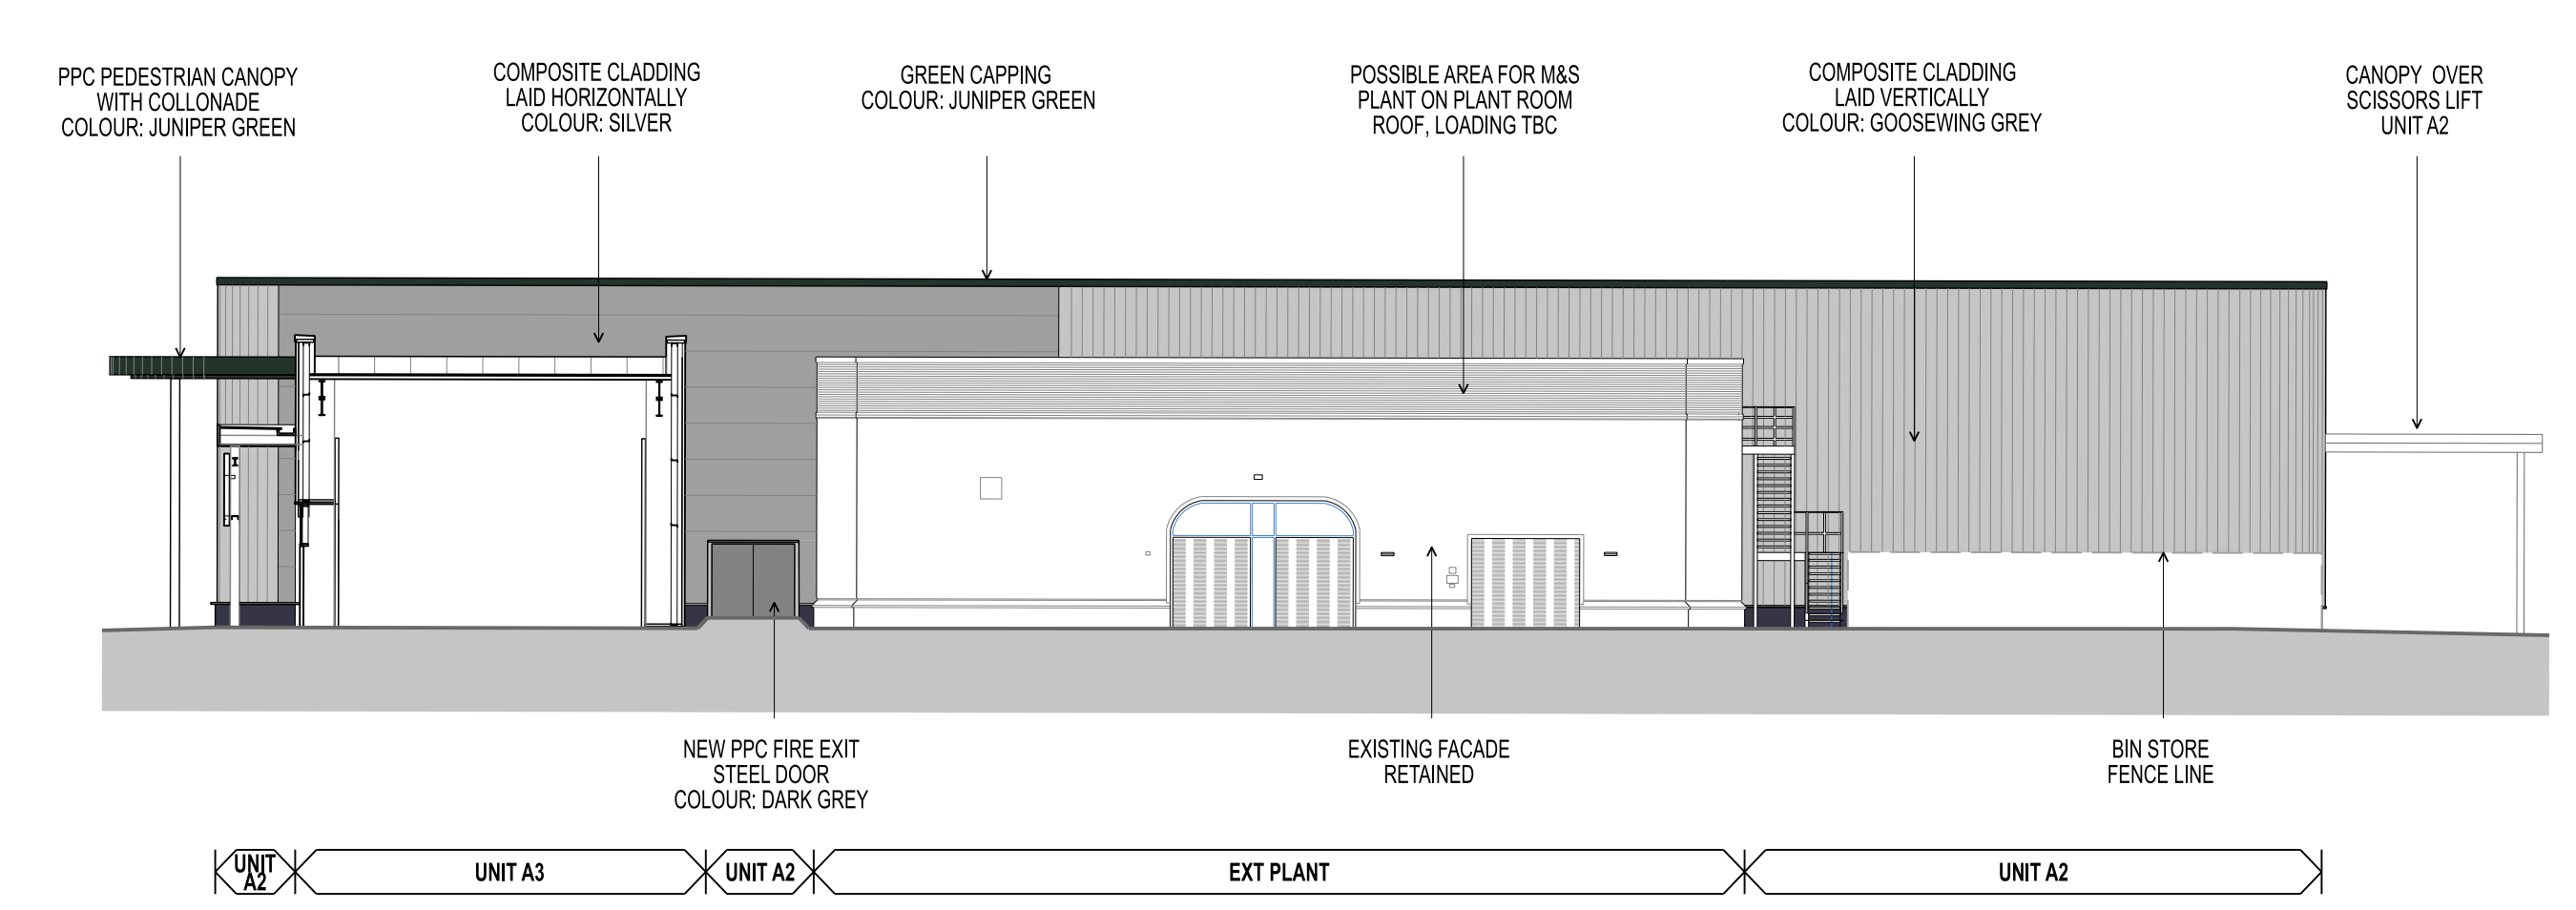


UNIT A2 GABLE ELEVATION

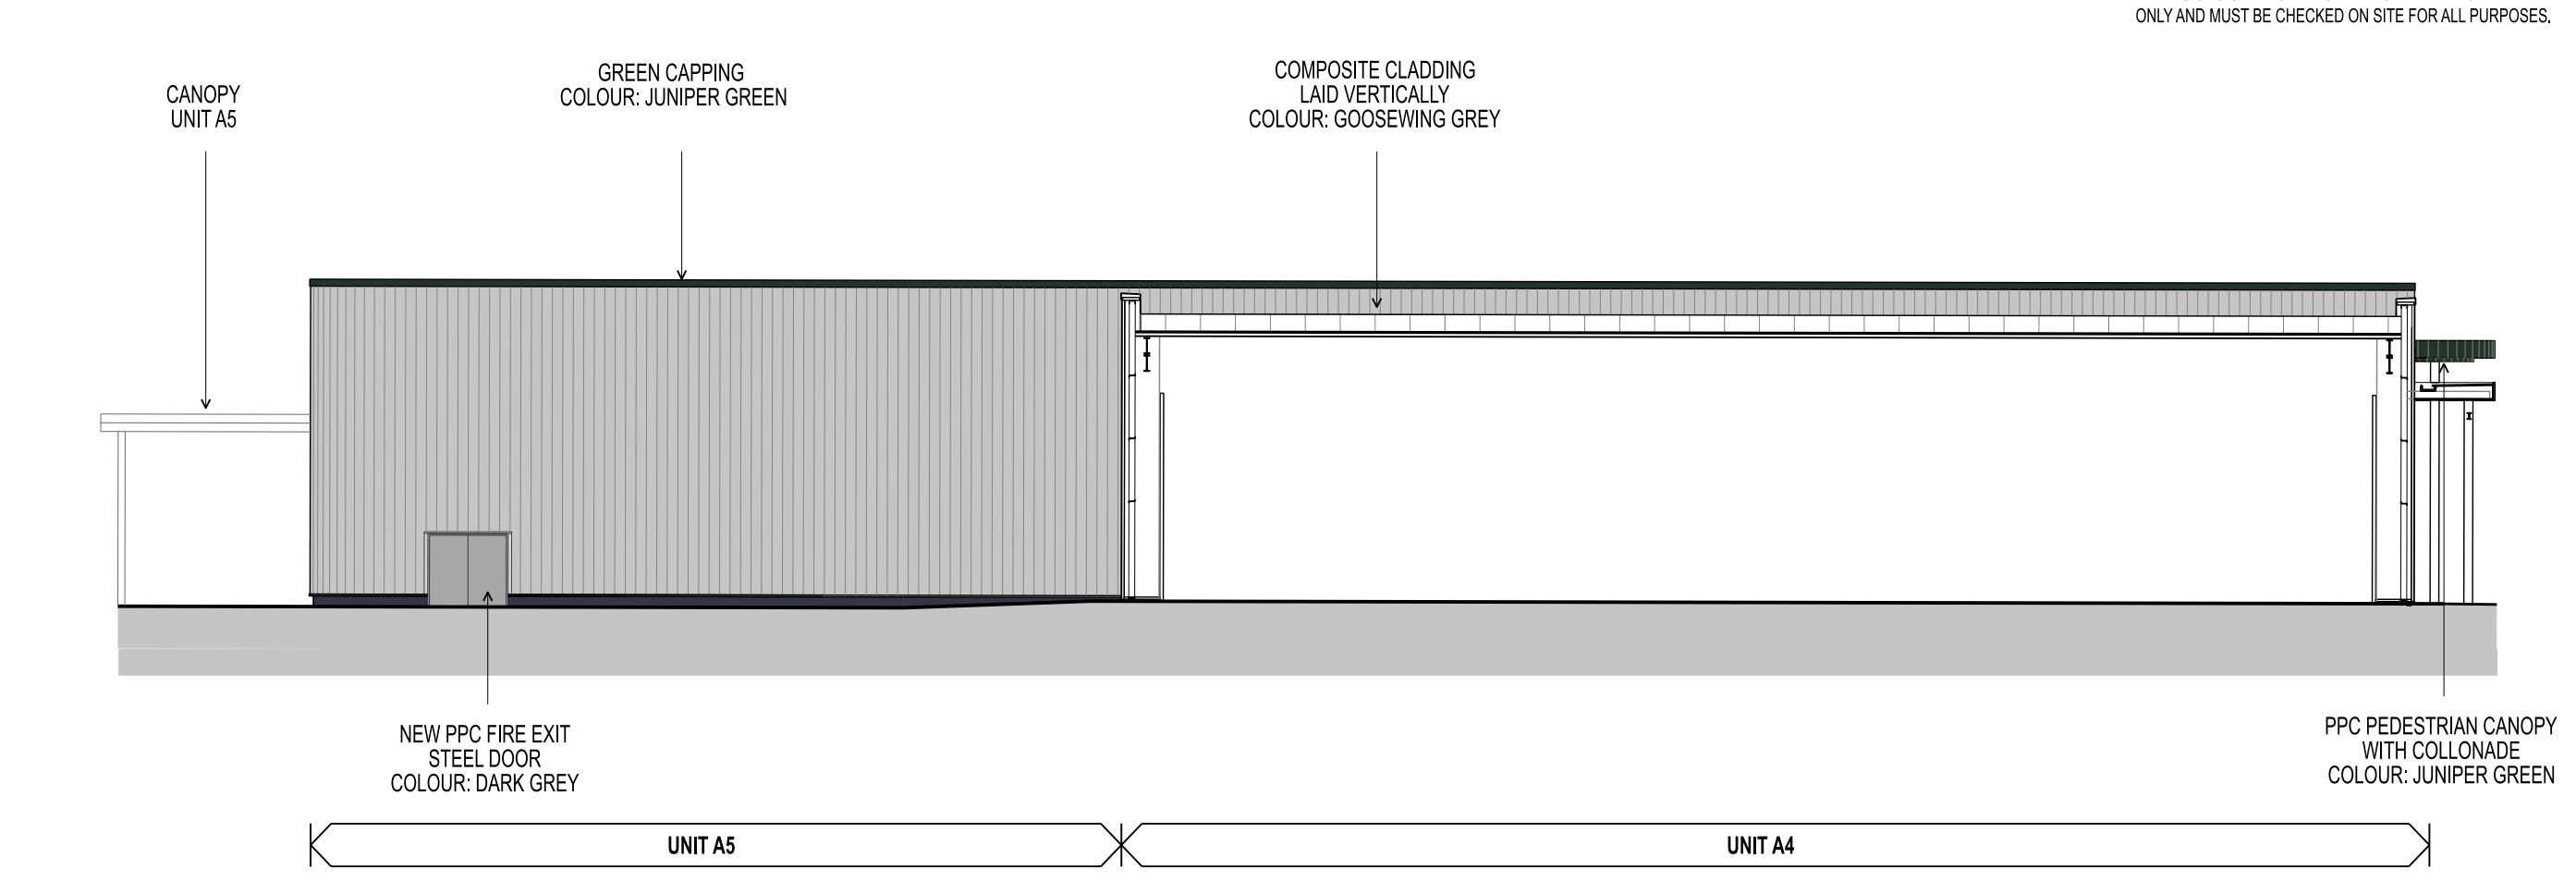


UNIT A5 GABLE ELEVATION

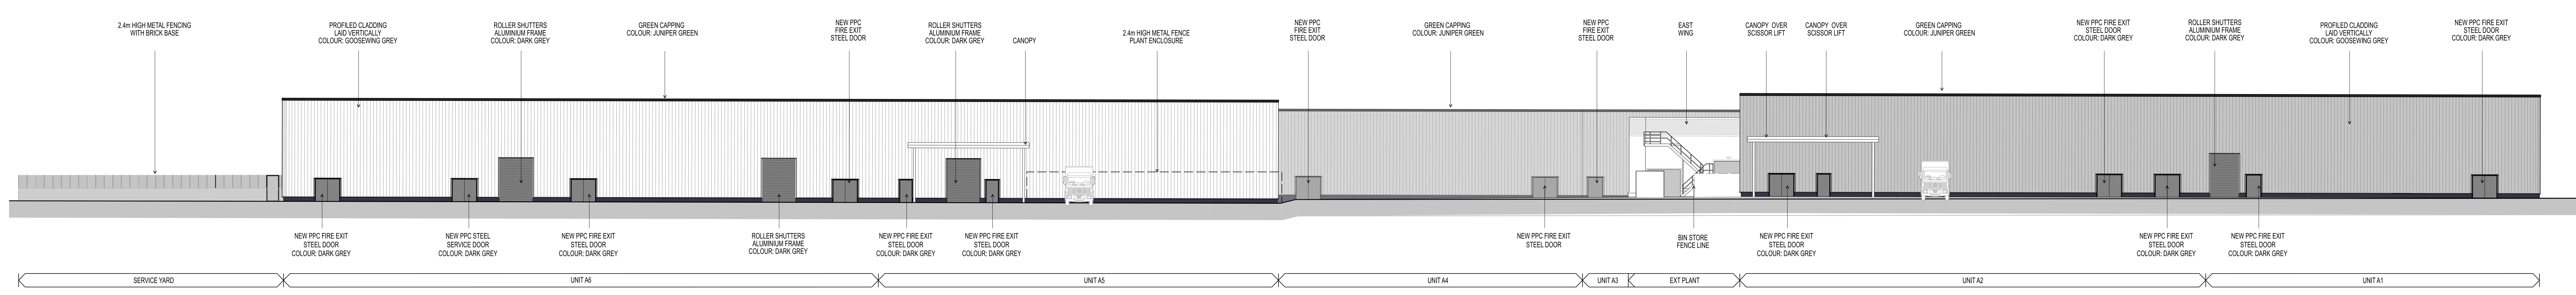

REAR ELEVATION

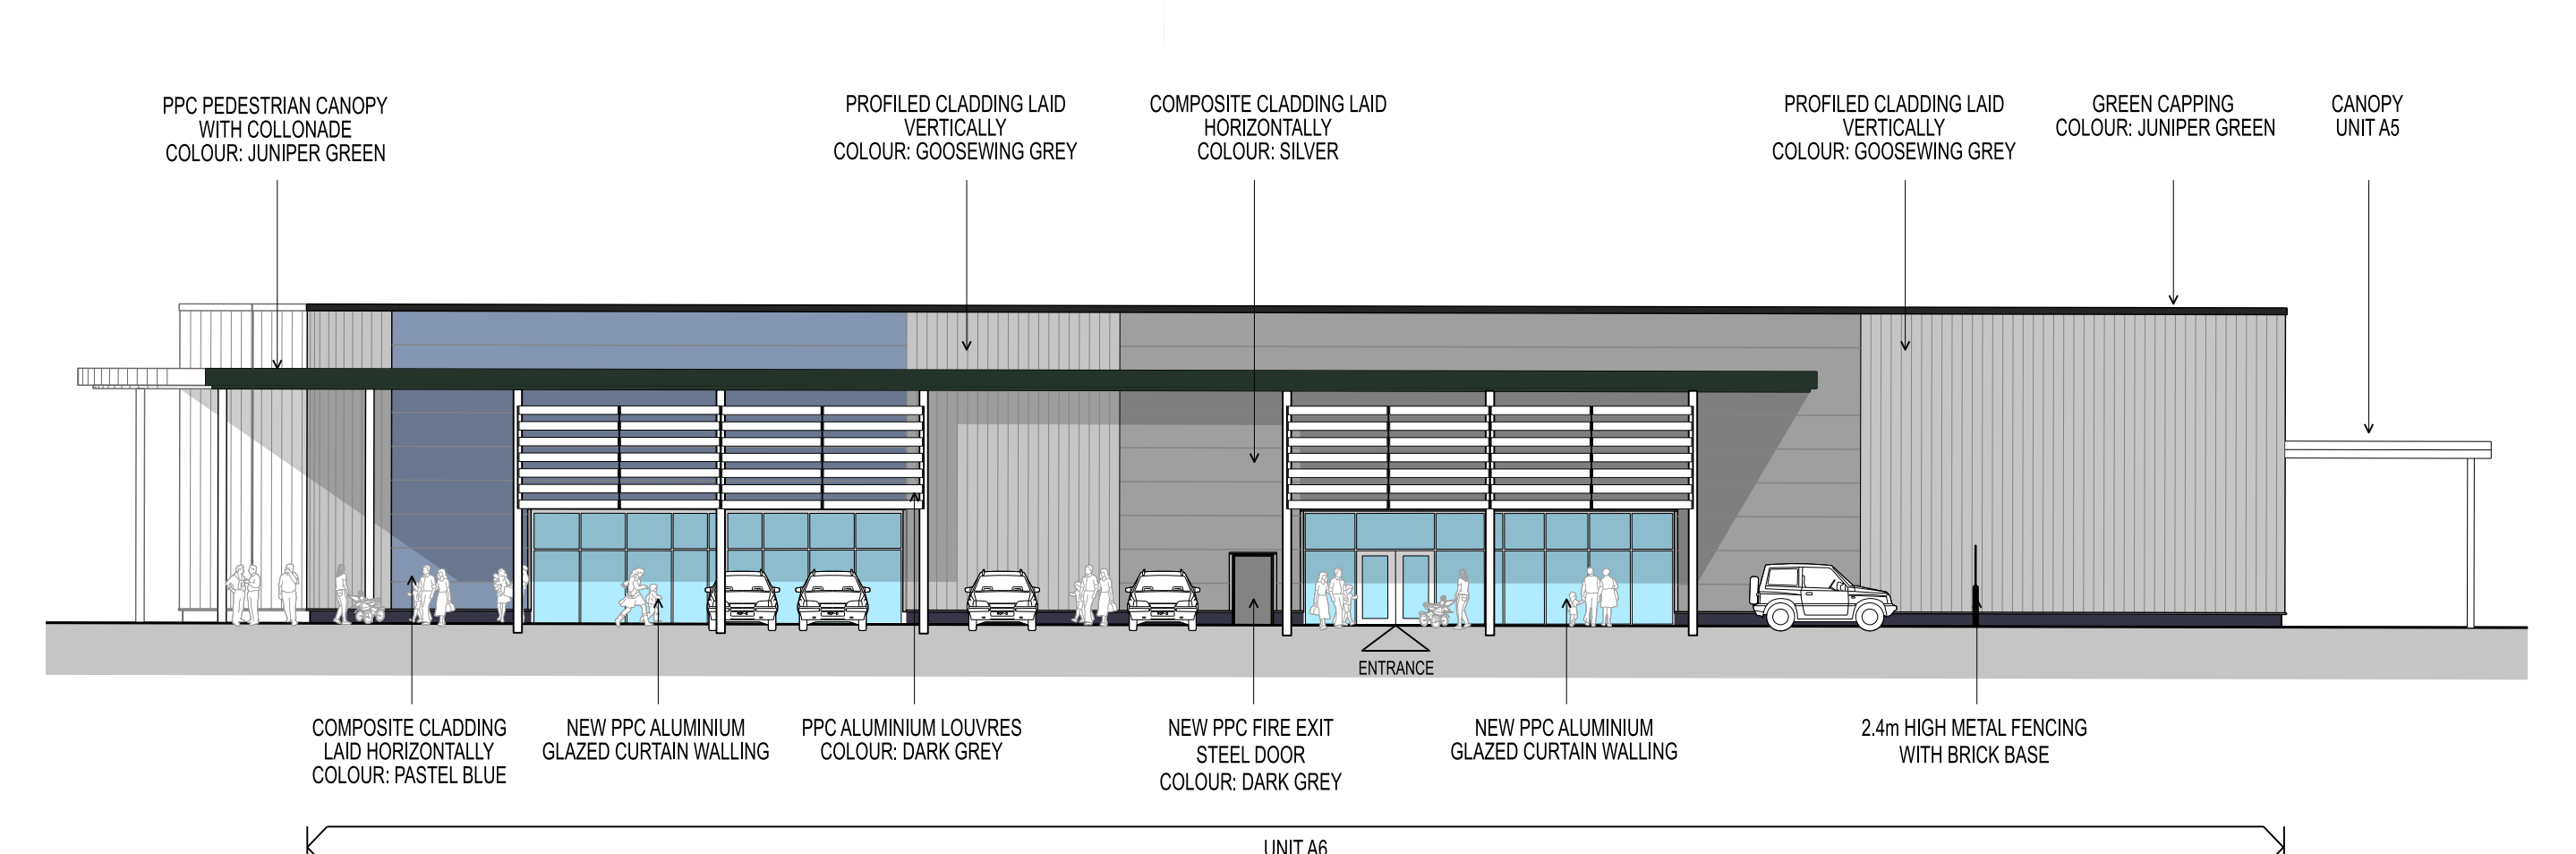

UNIT A6 GABLE ELEVATION

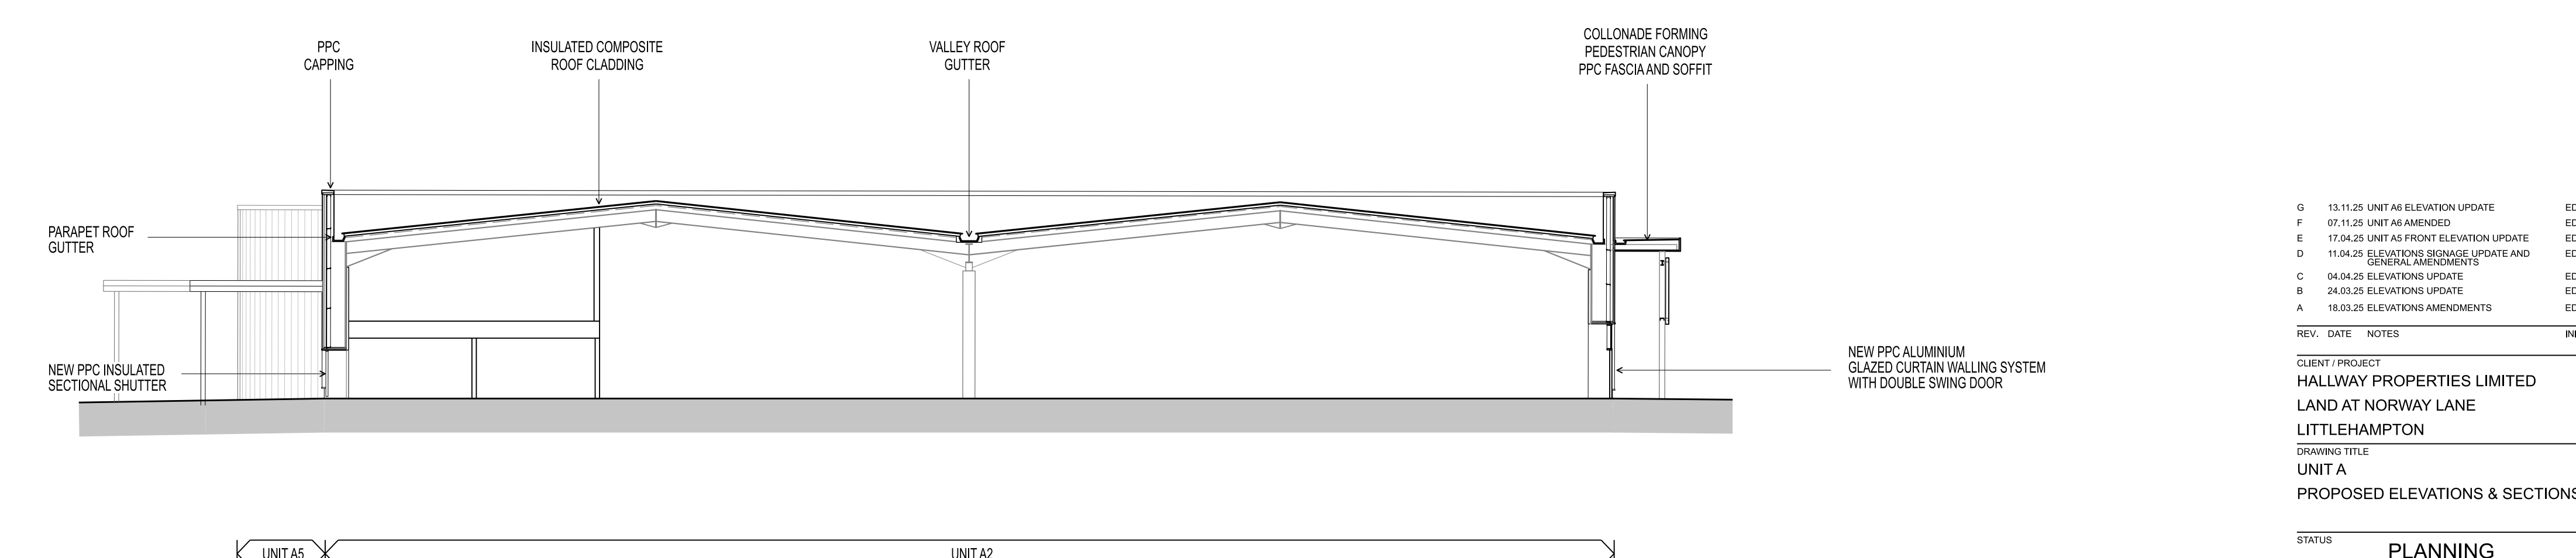

SECTION A-A THROUGH UNIT A2

REV.	DATE	NOTES	INT.
G	13.11.25	UNIT A6 ELEVATION UPDATE	EDD
F	07.11.25	UNIT A6 ADDRESS	EDD
E	17.04.25	UNIT A6 FRONT ELEVATION UPDATE	EDD
D	11.04.25	ELEVATIONS SOURCE UPDATE AND	EDD
C	04.04.25	ELEVATIONS SOURCE UPDATE	EDD
B	26.03.25	ELEVATIONS UPDATE	EDD
A	18.03.25	ELEVATIONS AMENDMENTS	EDD

CLIENT: PROLOGIC
 HALLWAY PROPERTIES LIMITED
 LAND AT NORWAY LANE
 LITTLEHAMPTON

DRAWING TITLE: UNIT A
 PROPOSED ELEVATIONS & SECTIONS

STATUS: PLANNING

DATE: 04/03/25
 DRAWN: EDD
 SCALE: A0
 1:200

PROJECT: UNIT A
 NUMBER: 11631
 DRAWING: PL112
 SHEET: G

11631

THE RATCLIFFE GROVES PARTNERSHIP
 MANCHESTER
 11, RATCLIFFE GROVES
 MANCHESTER, M14 6PP
 T: 0161 275 1100
 www.rgp.co.uk

RGPA
 architects