

THIS DRAWING IS PROTECTED BY COPYRIGHT AND MUST NOT BE COPIED OR REPRODUCED WITHOUT THE WRITTEN CONSENT OF RGP PARTNERSHIP LIMITED. NO DIMENSIONS ARE TO BE SCALED FROM THIS DRAWING. ALL DIMENSIONS AND SEES TO BE CHECKED ON SITE. NORTH POINTS SHOWN ARE INDICATIVE. ©

SITE SPECIFIC HAZARDS


IN ACCORDANCE WITH THE REQUIREMENTS OF THE CONSTRUCTION (OSHA) REGULATIONS 2015 THE FOLLOWING SIGNIFICANT RESIDUAL HAZARDS HAVE NOT BEEN DESIGNATED OUT OF THIS PROJECT AND MUST BE TAKEN INTO CONSIDERATION BY CONTRACTORS PLANNING TO UNDERTAKE THE WORKS SHOWN ON THIS DRAWING

SCALE 1:500
0m 5 10 15 20 25 30

NOTES:
THIS DRAWING SHOULD BE READ IN CONJUNCTION WITH ALL CONSULTANTS AND SPECIALIST DRAWINGS AND SPECIFICATIONS.


THIS DRAWING IS BASED ON:
1) ELEVATIONS SURVEY BY: CMS LTD
DRAWING REF: 'CMS-205-05.05'
DATE: JUNE 2024

PROPOSED LEVELS AND FINISHED FLOOR LEVELS TO BE AGREED WITH DRAINAGE AND STRUCTURAL ENGINEER.
DIMENSIONS GIVEN ON THIS DRAWING ARE APPROXIMATE ONLY AND MUST BE CHECKED ON SITE FOR ALL PURPOSES.

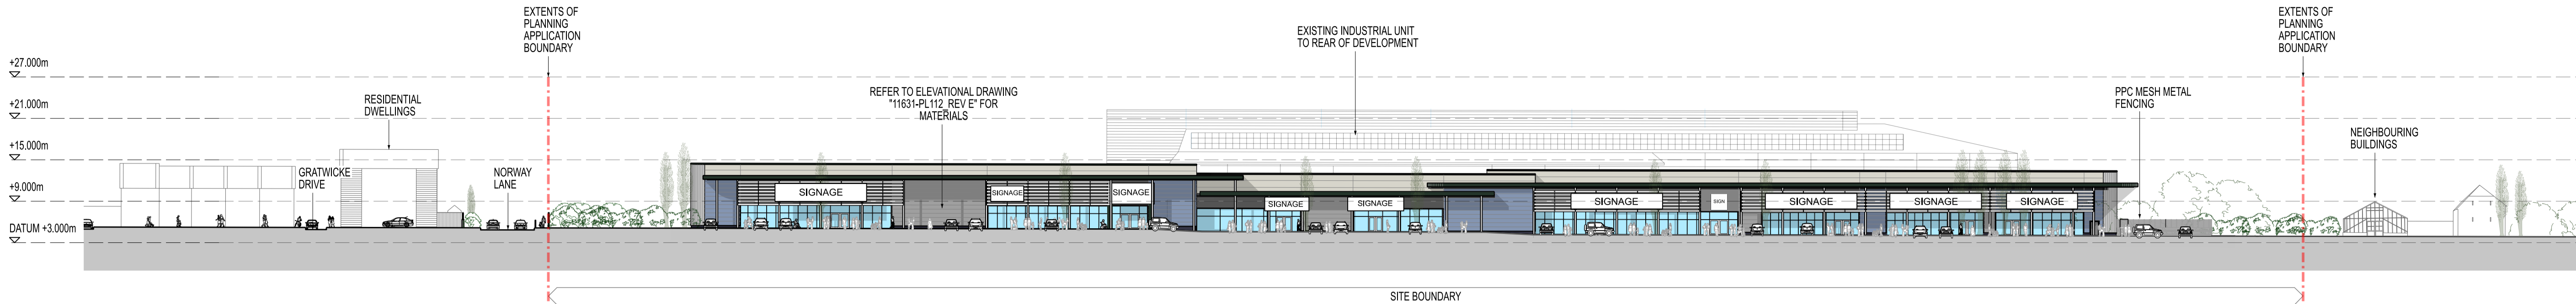


PROPOSED FRONT ELEVATION A - A

SCALE 1:500

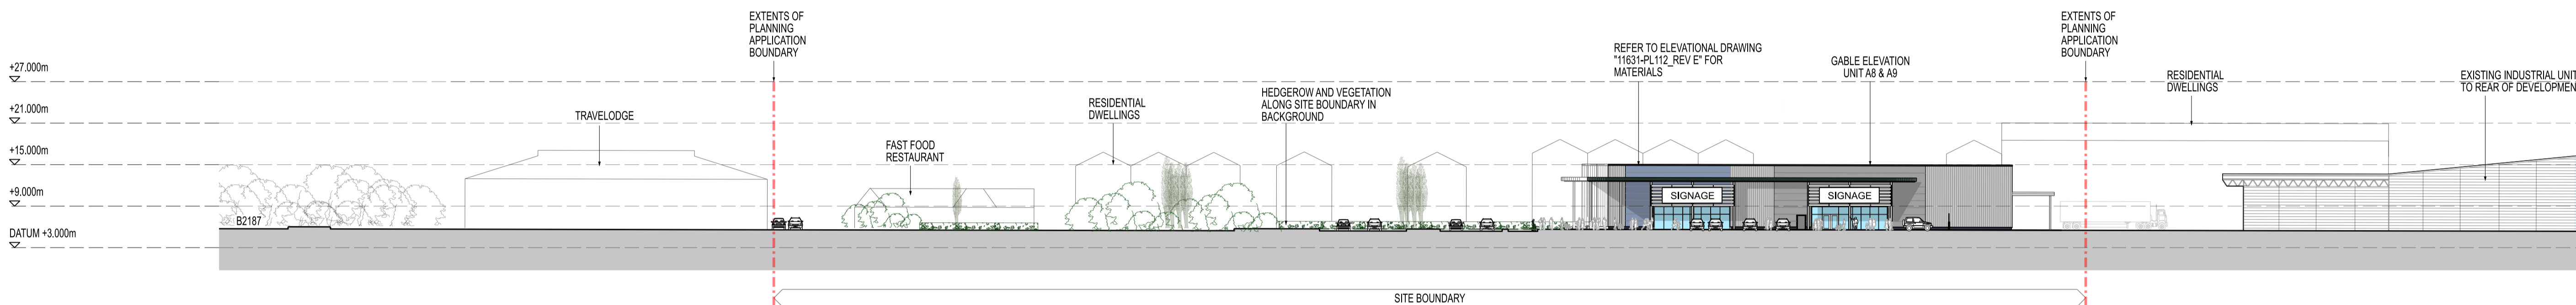


PROPOSED UNIT A6 GABLE ELEVATION B - B

SCALE 1:500

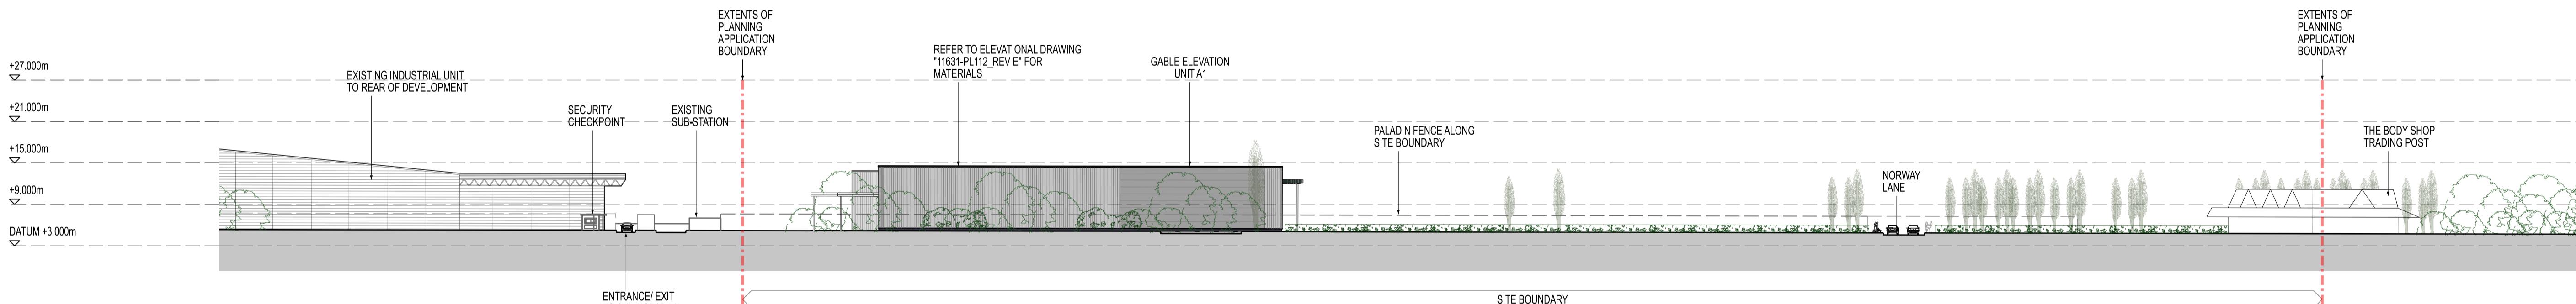


PROPOSED UNIT A1 GABLE ELEVATION C - C

SCALE 1:500

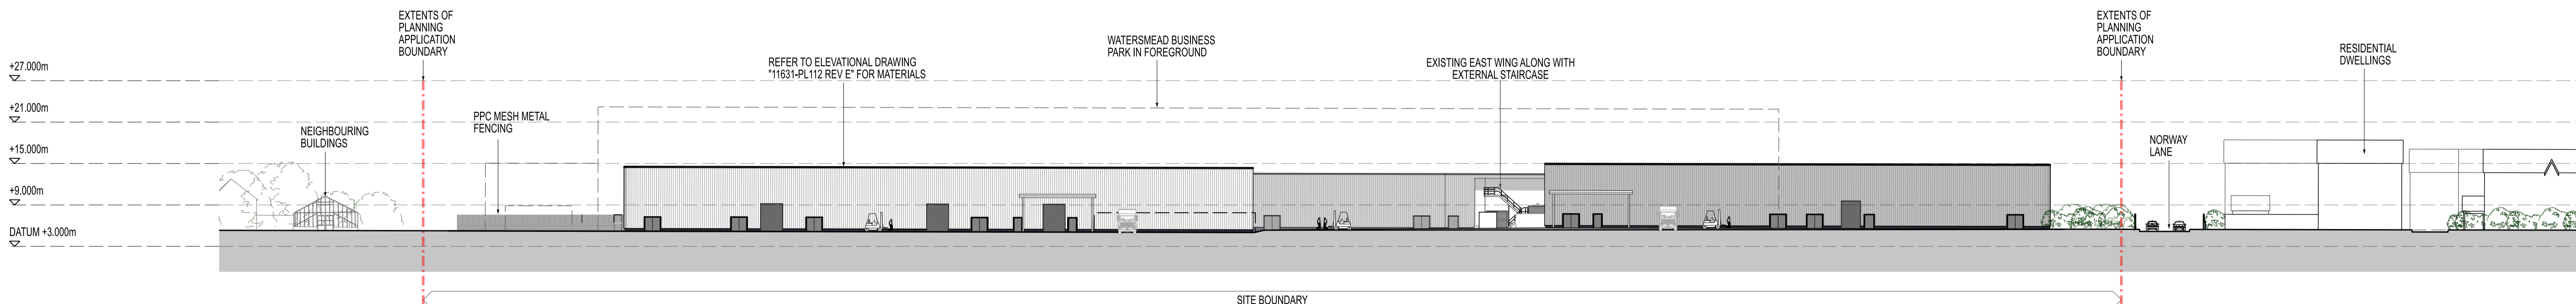

PROPOSED REAR ELEVATION D - D

SCALE 1:500

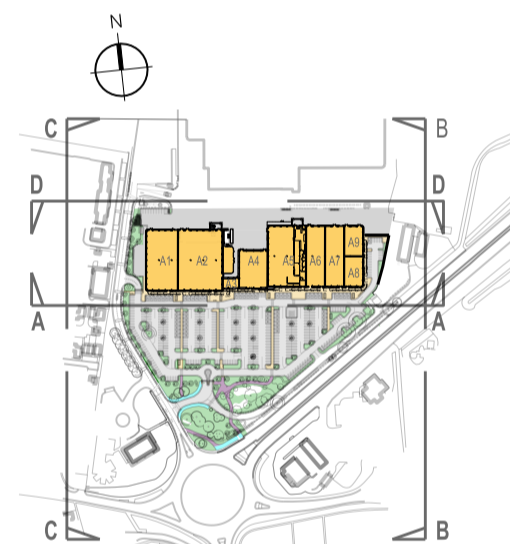

KEY PLAN

D	17.04.25 UNIT A5 FRONT ELEVATION UPDATE & GENERAL AMENDMENTS	EDD
C	11.04.25 ELEVATIONS SIGNAGE UPDATE & GENERAL AMENDMENTS	EDD
B	04.04.25 ELEVATIONS UPDATE	EDD
A	01.04.25 GENERAL AMENDMENTS	EDD
REV.	DATE	NOTES
		INT.

CLIENT / PROJECT
HALLWAY PROPERTIES LIMITED
LAND AT NORWAY LANE
LITTLEHAMPTON

DRAWING TITLE
UNIT A PROPOSED
CONTEXTUAL ELEVATIONS

STATUS		PLANNING	
DATE	DRAWN	SCALE @ A1	
27/01/25	EDD	1:500	
PROJECT NUMBER	UNIT / SECTION	TYPE & NUMBER	REVISION LETTER
11631	PL113	D	

THE RATCLIFFE GROVES PARTNERSHIP

MANCHESTER
103 MANCHESTER ROAD
BURY LANCASHIRE BL9 6TD
T: 0161 797 4000 E: manchester@rgp.co.uk
www.rgp.co.uk

LONDON
19 BEDFORD ROAD
LONDON WC1R 4EJ
T: 020 7600 6666 E: london@rgp.co.uk

